
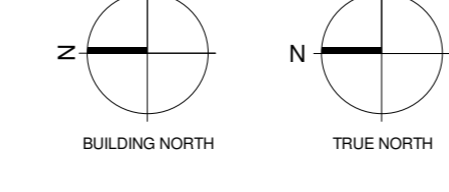


**ROOM COLOUR KEY**

- ALLIED HEALTH
- CENTRE SUPPORT SPACES
- CHANGE ROOMS / POOL CONTROL
- CORE
- FITNESS CENTRE
- HPSNZ
- HUB / CIRCULATION
- PLANT
- POOL CONCOURSE
- STORAGE
- Calculating...

**Warren and Mahoney Architects Ltd**  
 254 Montreal Street  
 PO Box 25686  
 Christchurch 8011  
 New Zealand  
 Phone +64 3 361 5926  
 Registered Architects and Designers  
 www.warrenandmahoney.com  
**MJMA PEDDLE THORP** Boffa Miskell  
**WARREN AND MAHONEY**

Revisions	Notes
1 26.04.19 FOR CONSTRUCTION	

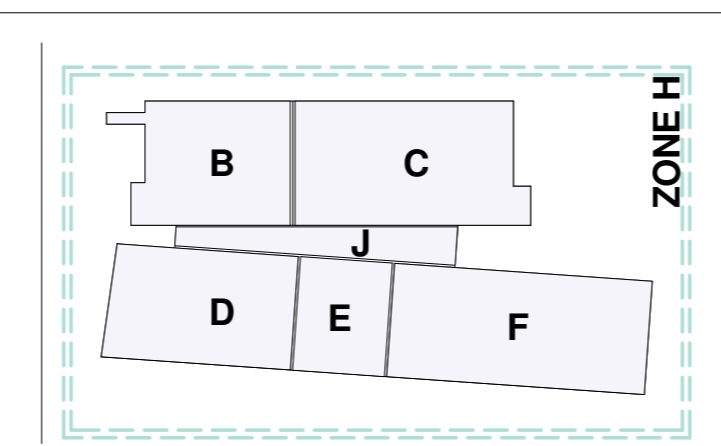

**Consultants**  
 AECOM  
 Project Manager & Quantity Surveyor  
 AURECON  
 Structural Engineer  
 AURECON  
 MEP Engineer  
 AURECON  
 Fire Engineer  
 MARSHALL DAY  
 Acoustic Engineer

**Client**  
**Otago Limited**  
 Building places for people  
**Christchurch City Council**

**Project Title**  
**METRO SPORTS FEDERATED MODEL**  
 50 St Asaph Street, Christchurch Central, 8011

**Drawing Title**  
**LEVEL 01 FLOOR PLAN**  
**FOR CONSTRUCTION**

**Drawing Details**  
 Scale 1 : 250 @ A0  
 Date 26/04/2019 9:44:22 AM  
 Job No 7530  
 Drawn WM + PTA  
 Checked WM  
**Drawing No**  
**AH.1003**  
**Revision**  
 1