


CONSENT/TENDER ISSUE

JULY 2014

PROJECT NUMBER : 604

DRAWING INDEX

S1-01	Foundation and crawl space plans
S1-02	Floor level and roof space plans
S2-01	Details
S2-02	Details
S2-03	Details

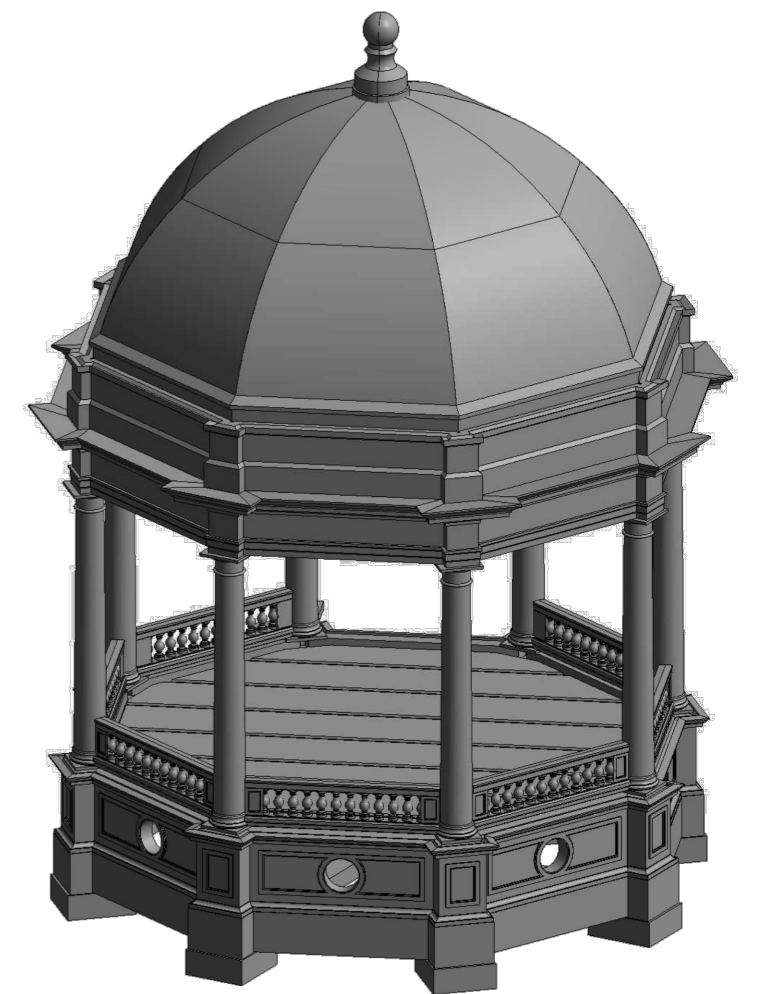

EDMONDS BAND ROTUNDA


PROPOSED WORKS

CHRISTCHURCH

RUAMOKO

s o l u t i o n s


CONSULTING STRUCTURAL ENGINEERS

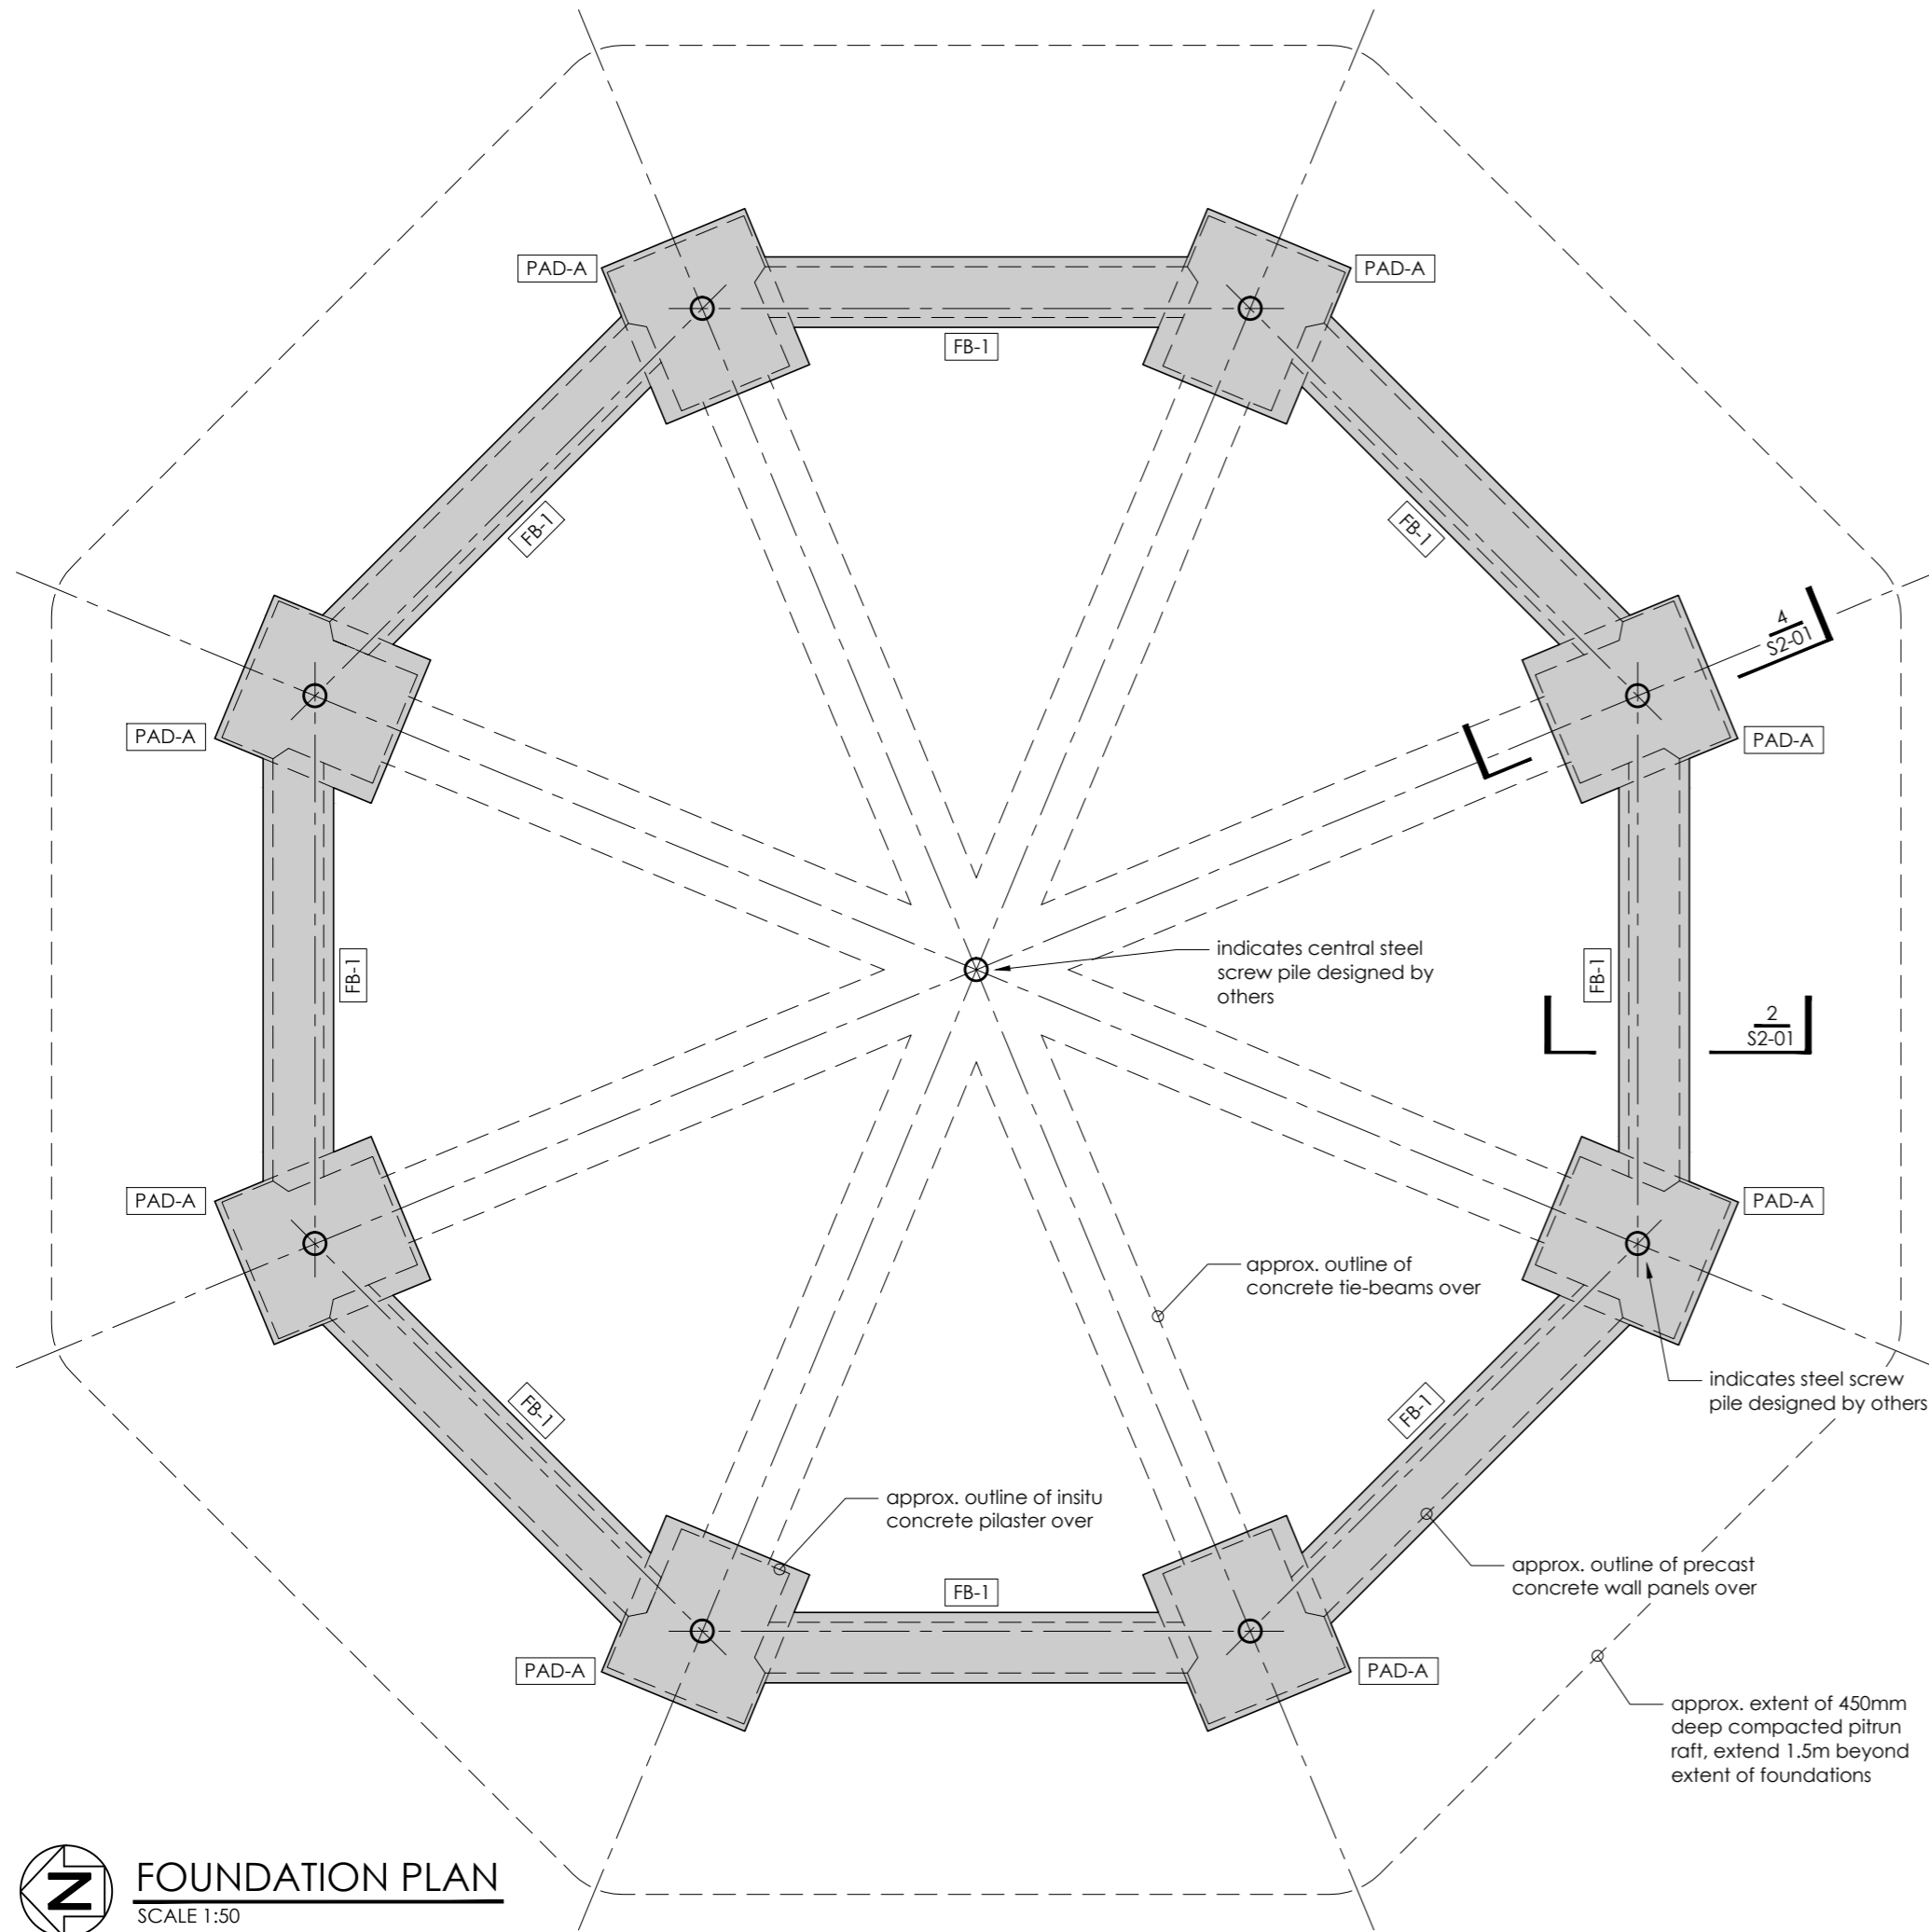

FOUNDATION PLAN
 SCALE 1:50

- PAD-A indicates a 1200 x 1100 x 450mm concrete foundation pad
- FB-1 indicates a 500 x 300mm concrete foundation beam

Refer to architects plans for all setout dimensions

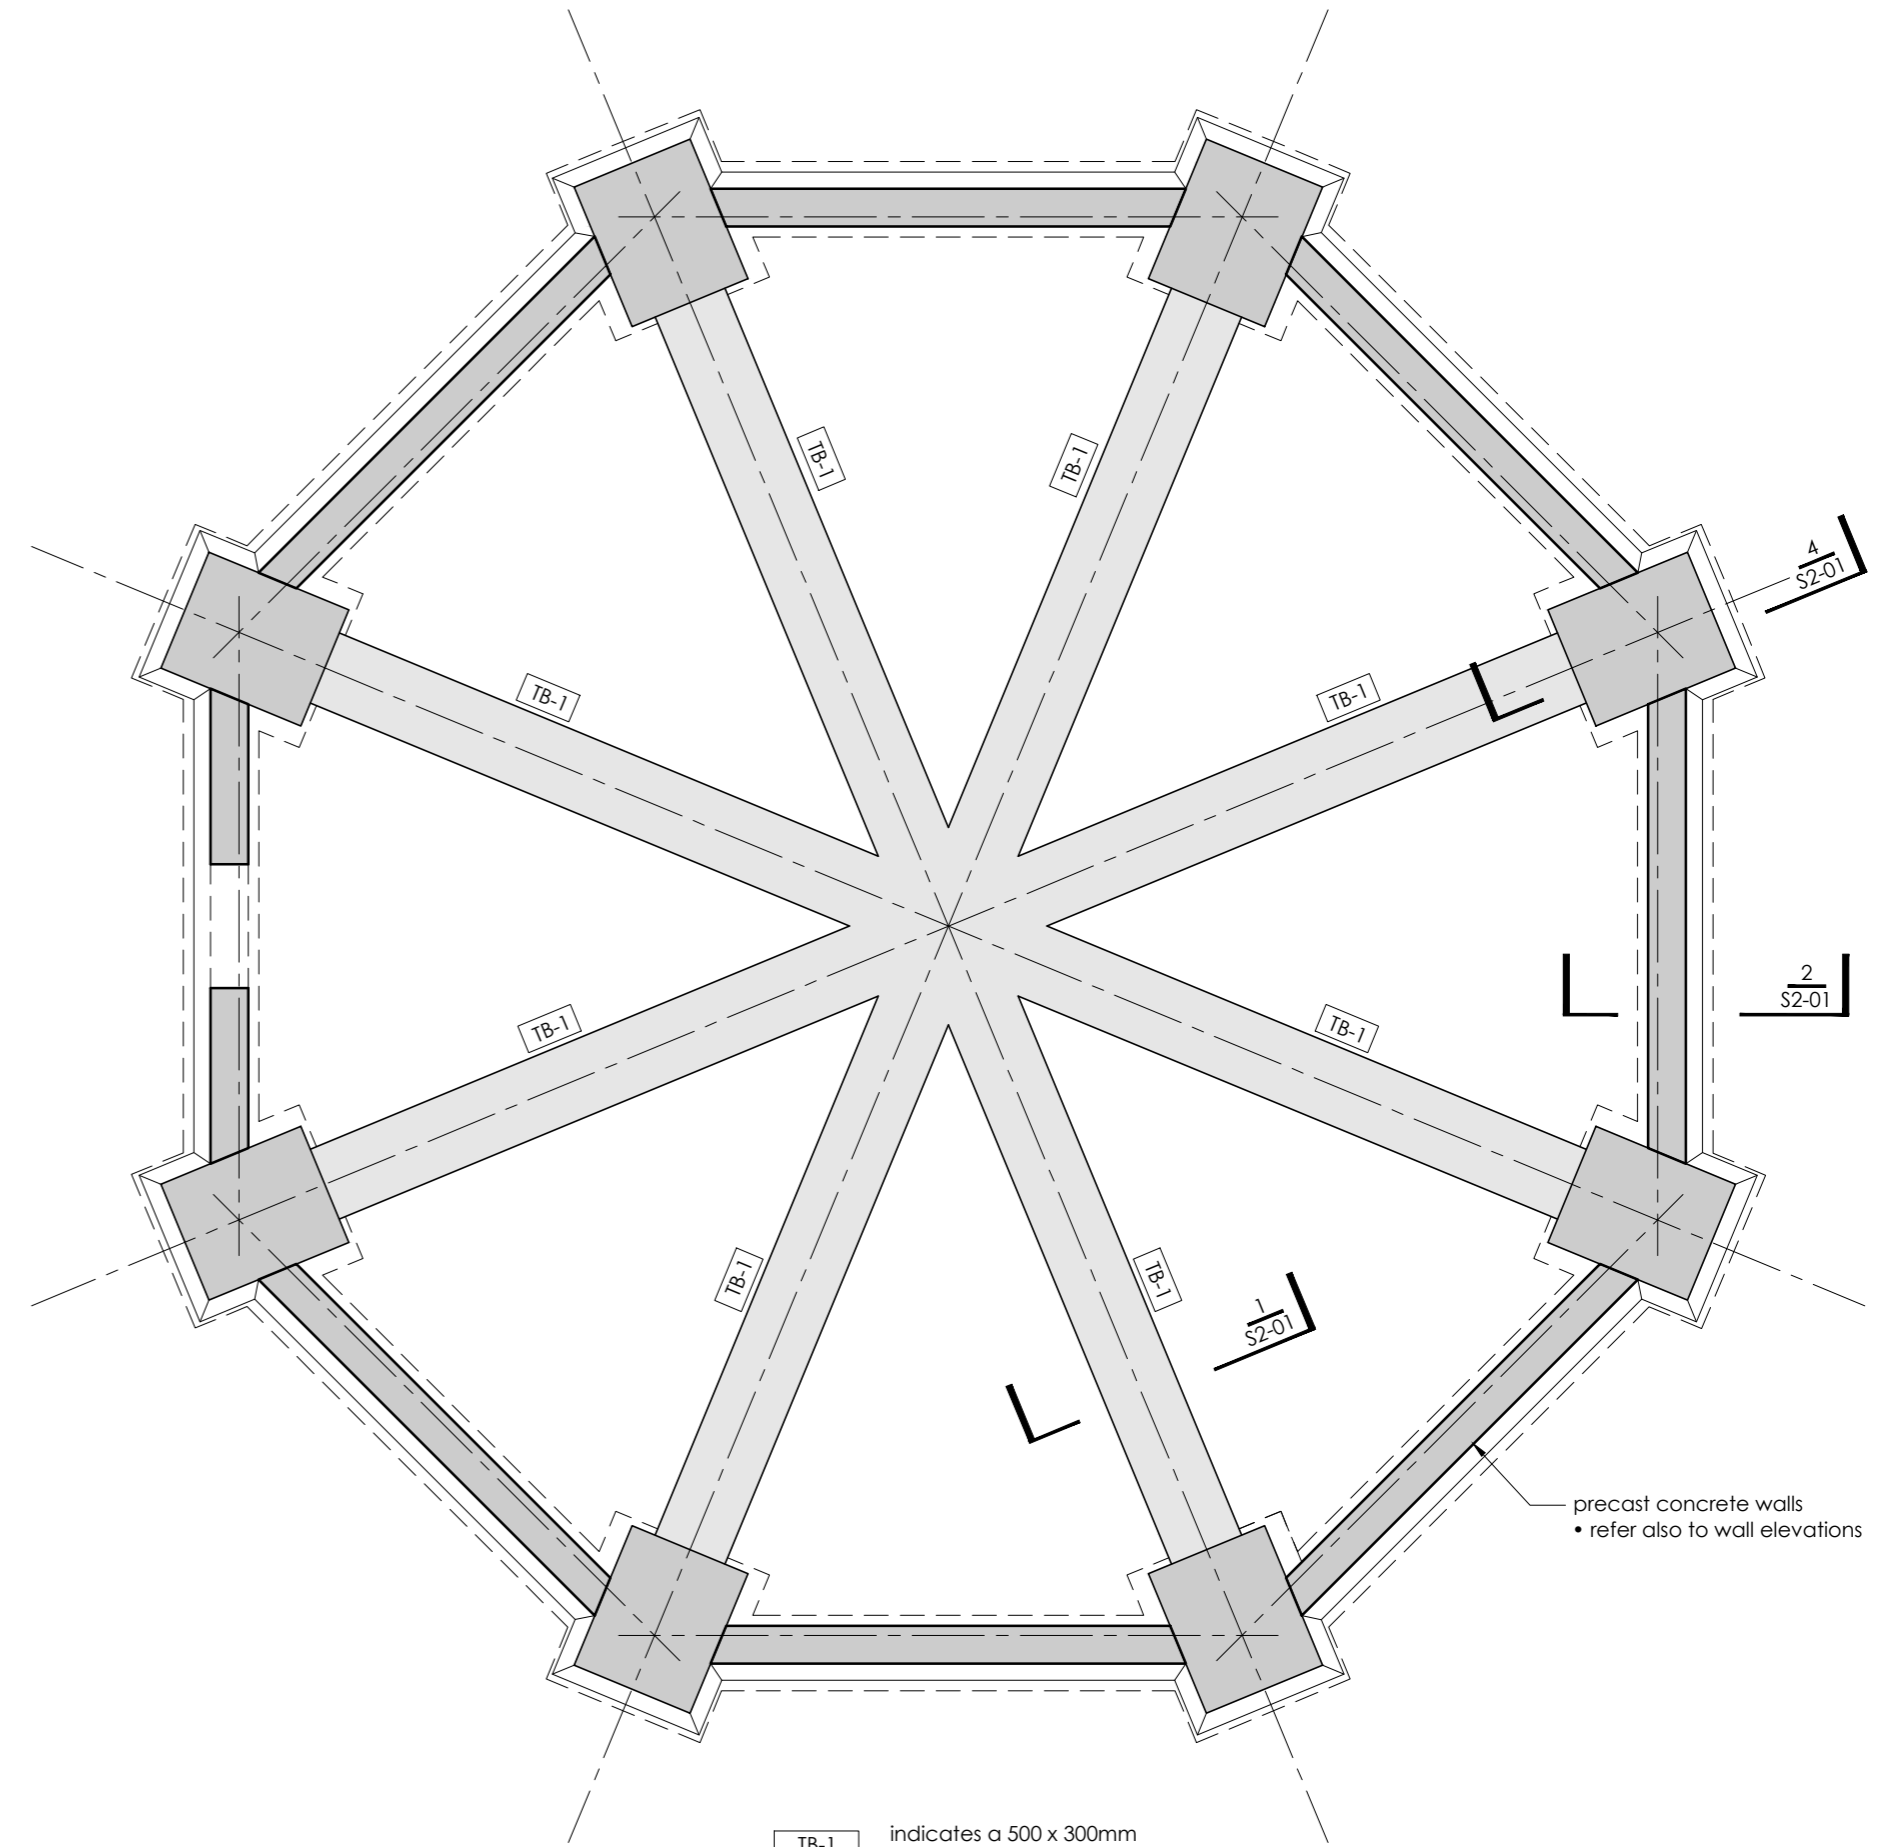

CRAWL SPACE PLAN
 SCALE 1:50

- TB-1 indicates a 500 x 300mm concrete tie beam

precast concrete walls
 • refer also to wall elevations



rev	by	date	revision details
1	RGW	02.06.14	consent/tender issue

consultants

project title
EDMONDS ROTUNDA PROPOSED WORKS

drawing title
FOUNDATION AND CRAWL SPACE PLANS

design	CAG	dwg
drawn	JBM	S1-01
date	APR 14	
scales	1:50	
file no	604	A2
		rev 1


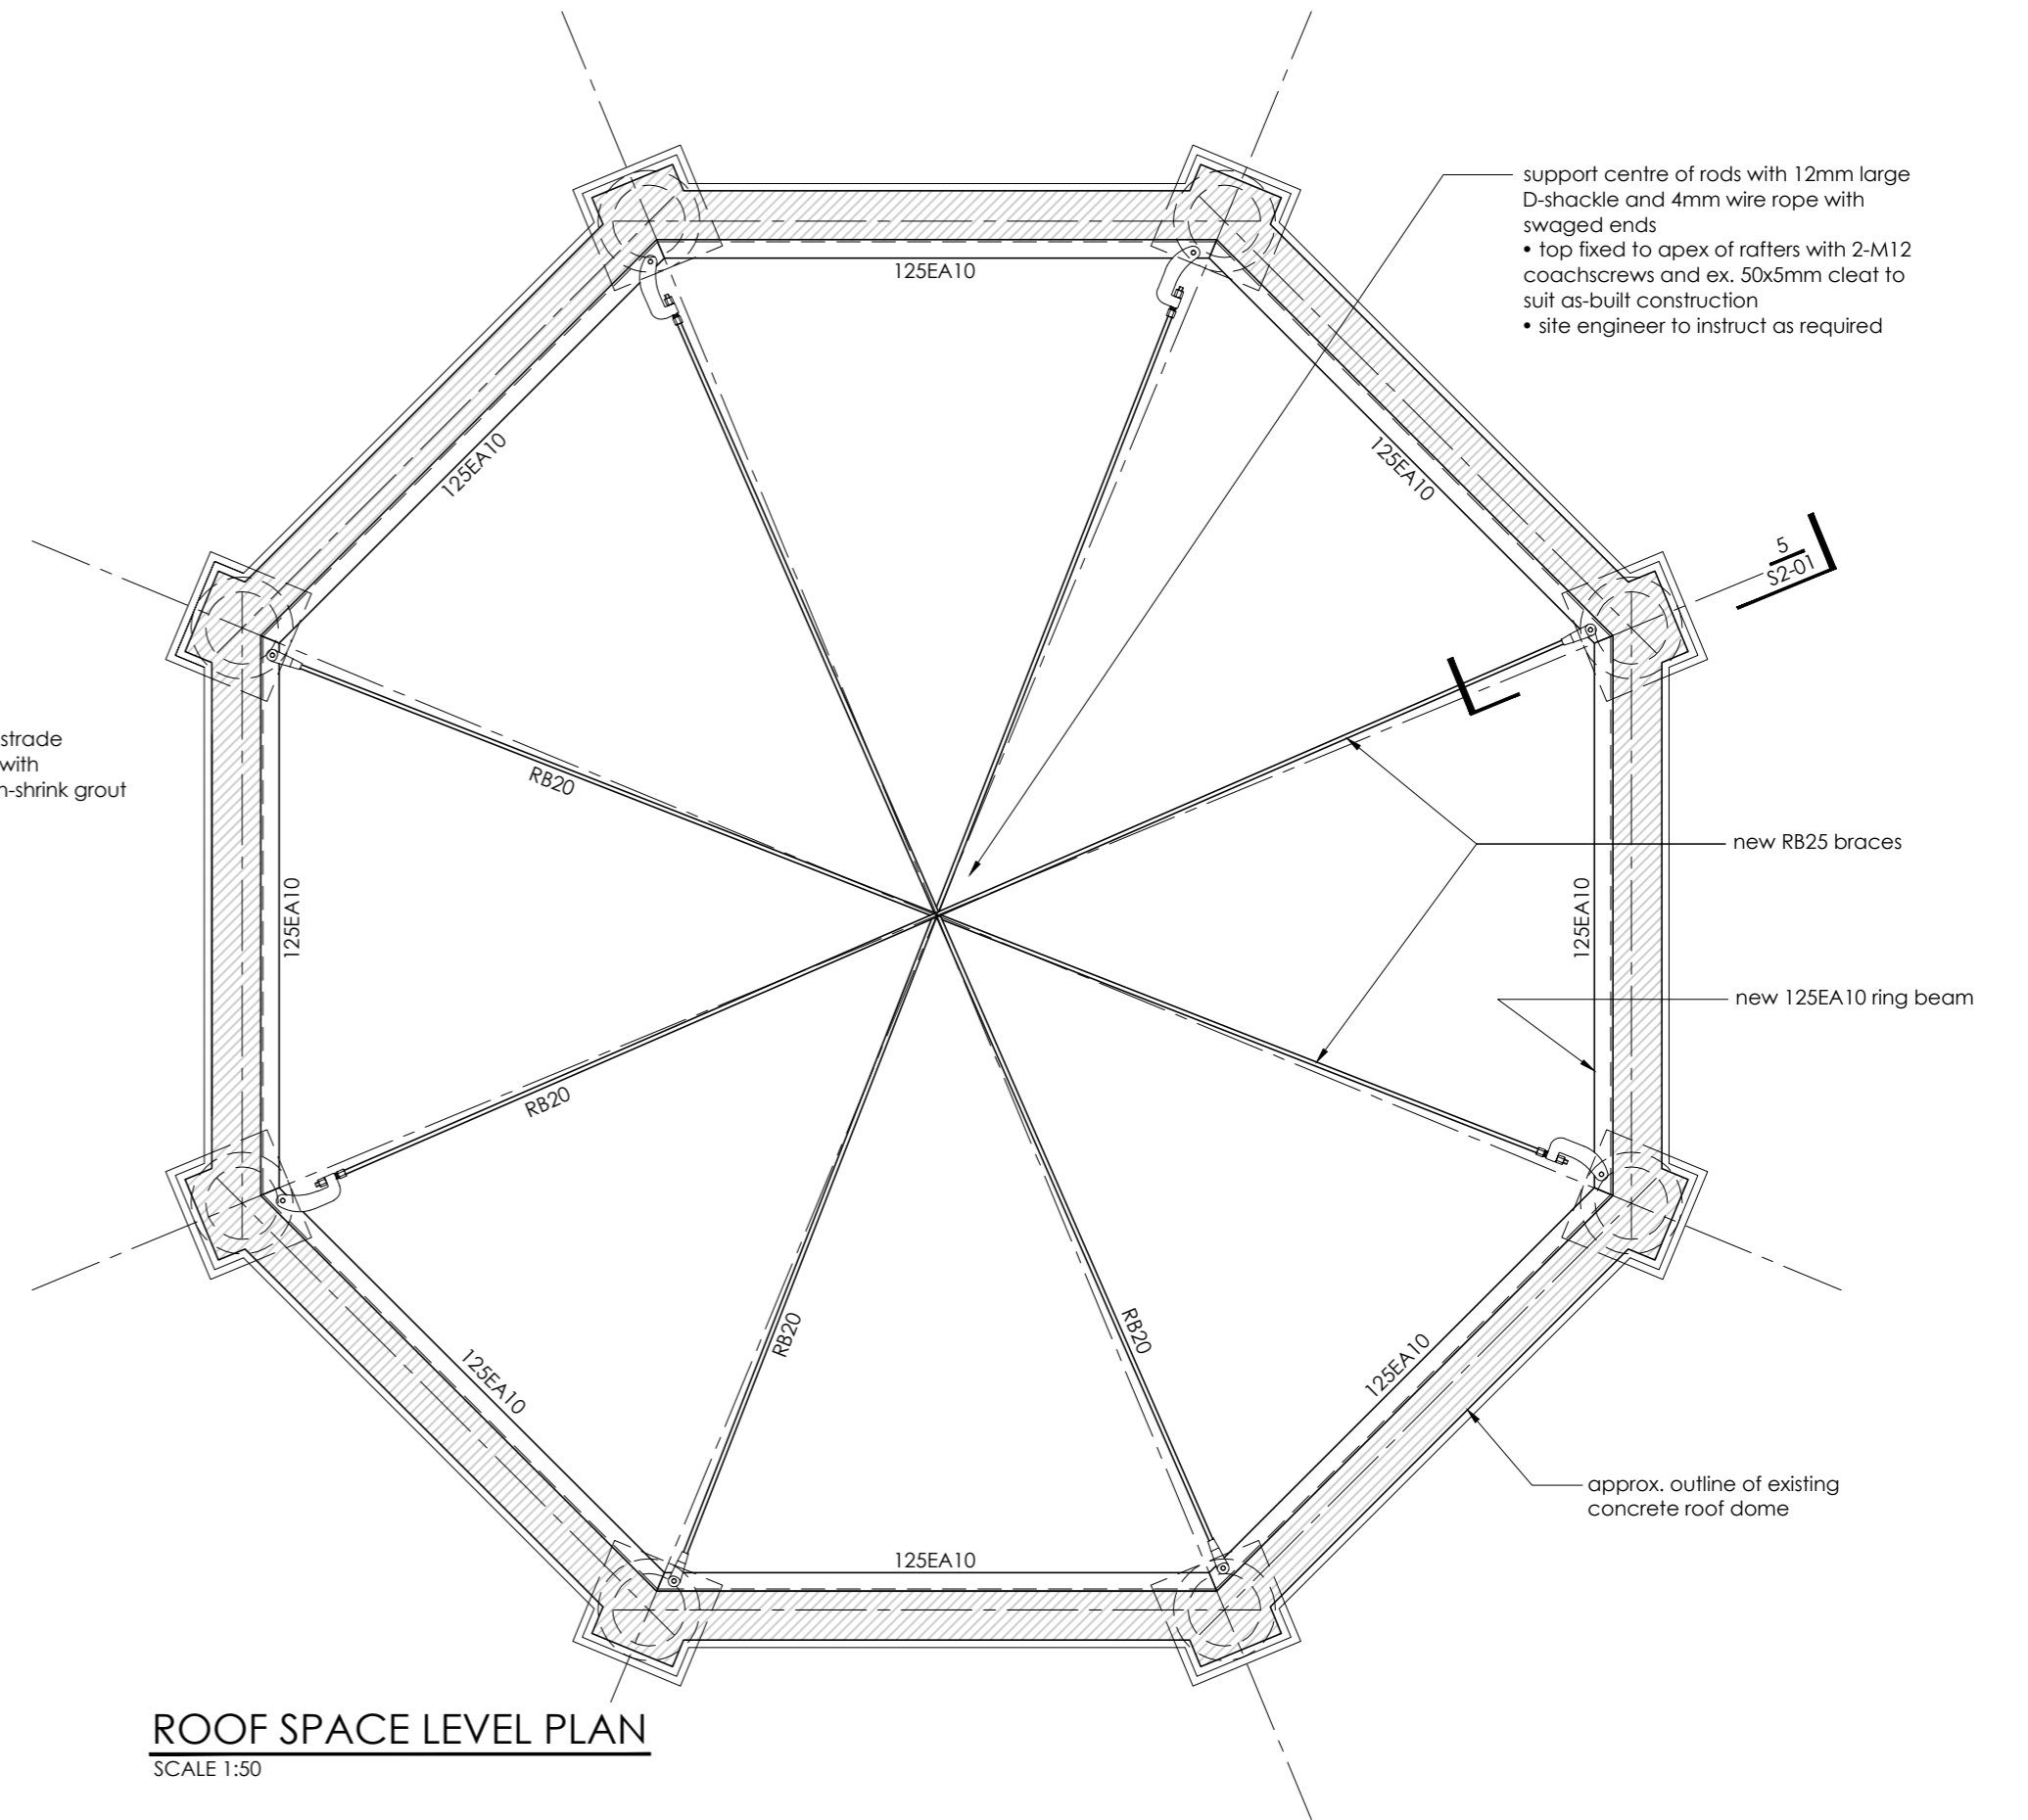
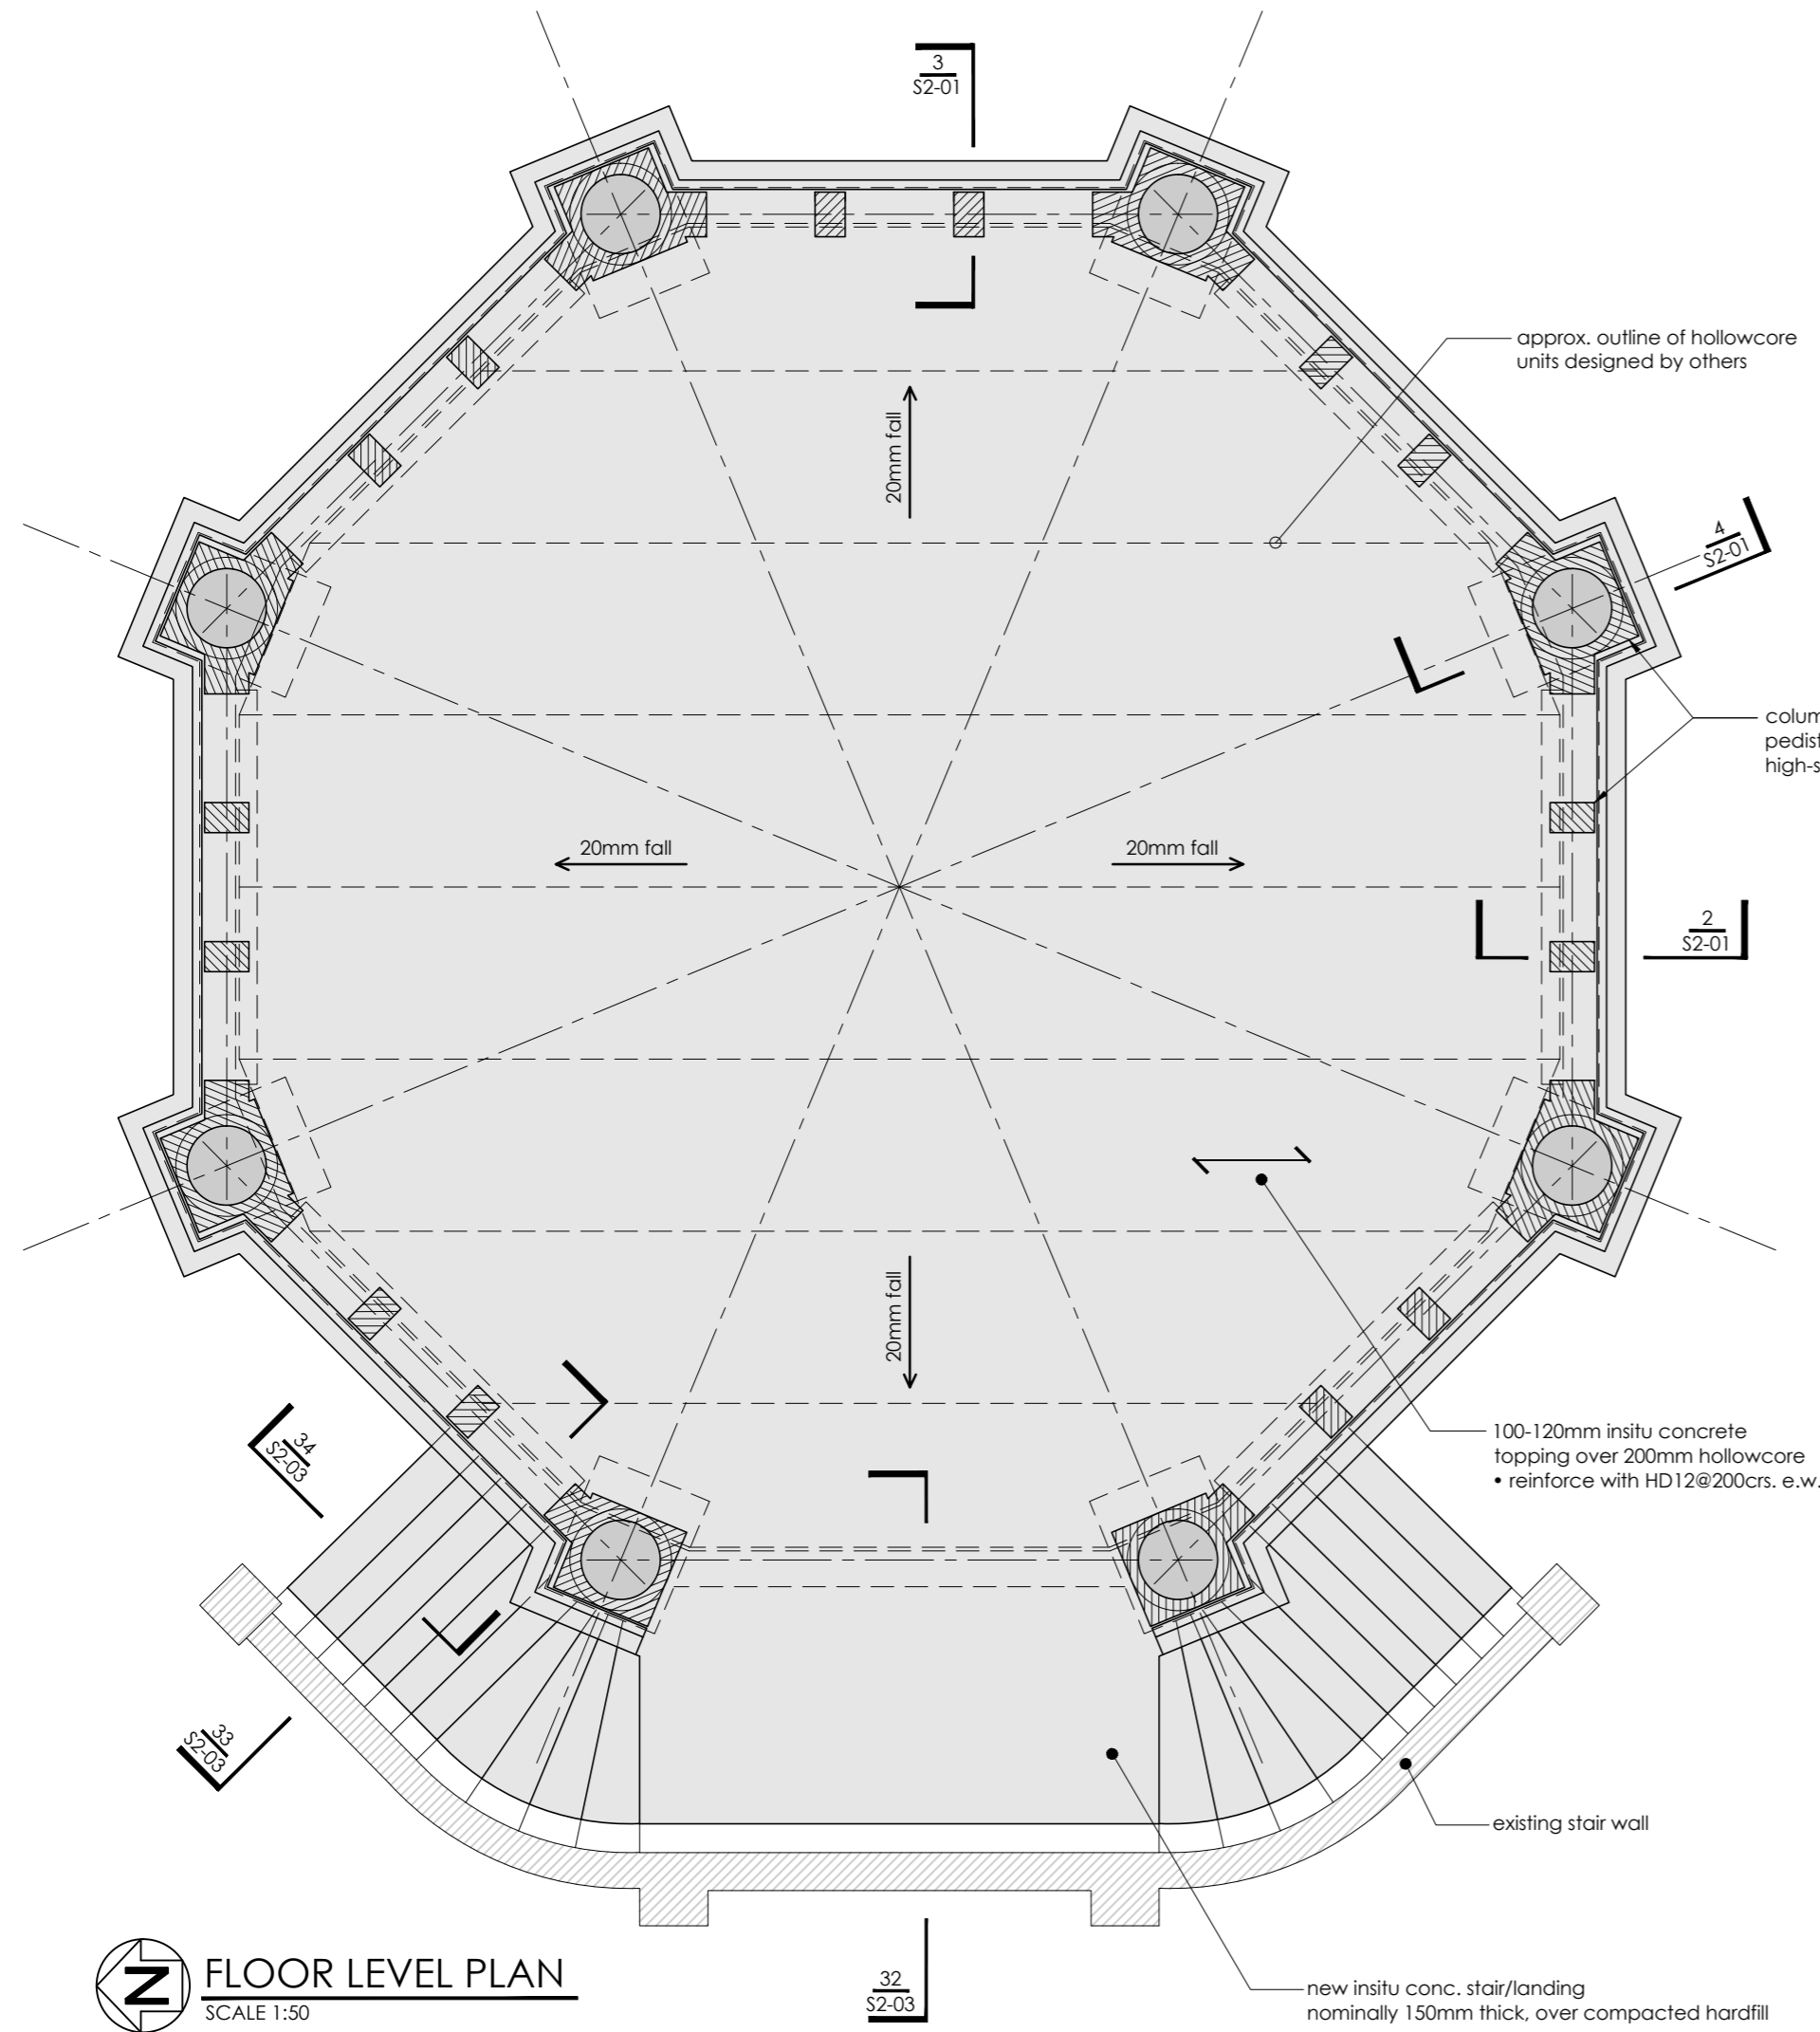


rev	by	date	revision details
1	RGW	02.06.14	consent/tender issue

consultants	project title
	EDMONDS ROTUNDA PROPOSED WORKS

drawing title
FLOOR LEVEL AND ROOF SPACE PLANS

design	CAG	dwg	S1-02
drawn	JBM		
date	APR 14		
scales	1:50		
file no	604	A2	rev 1

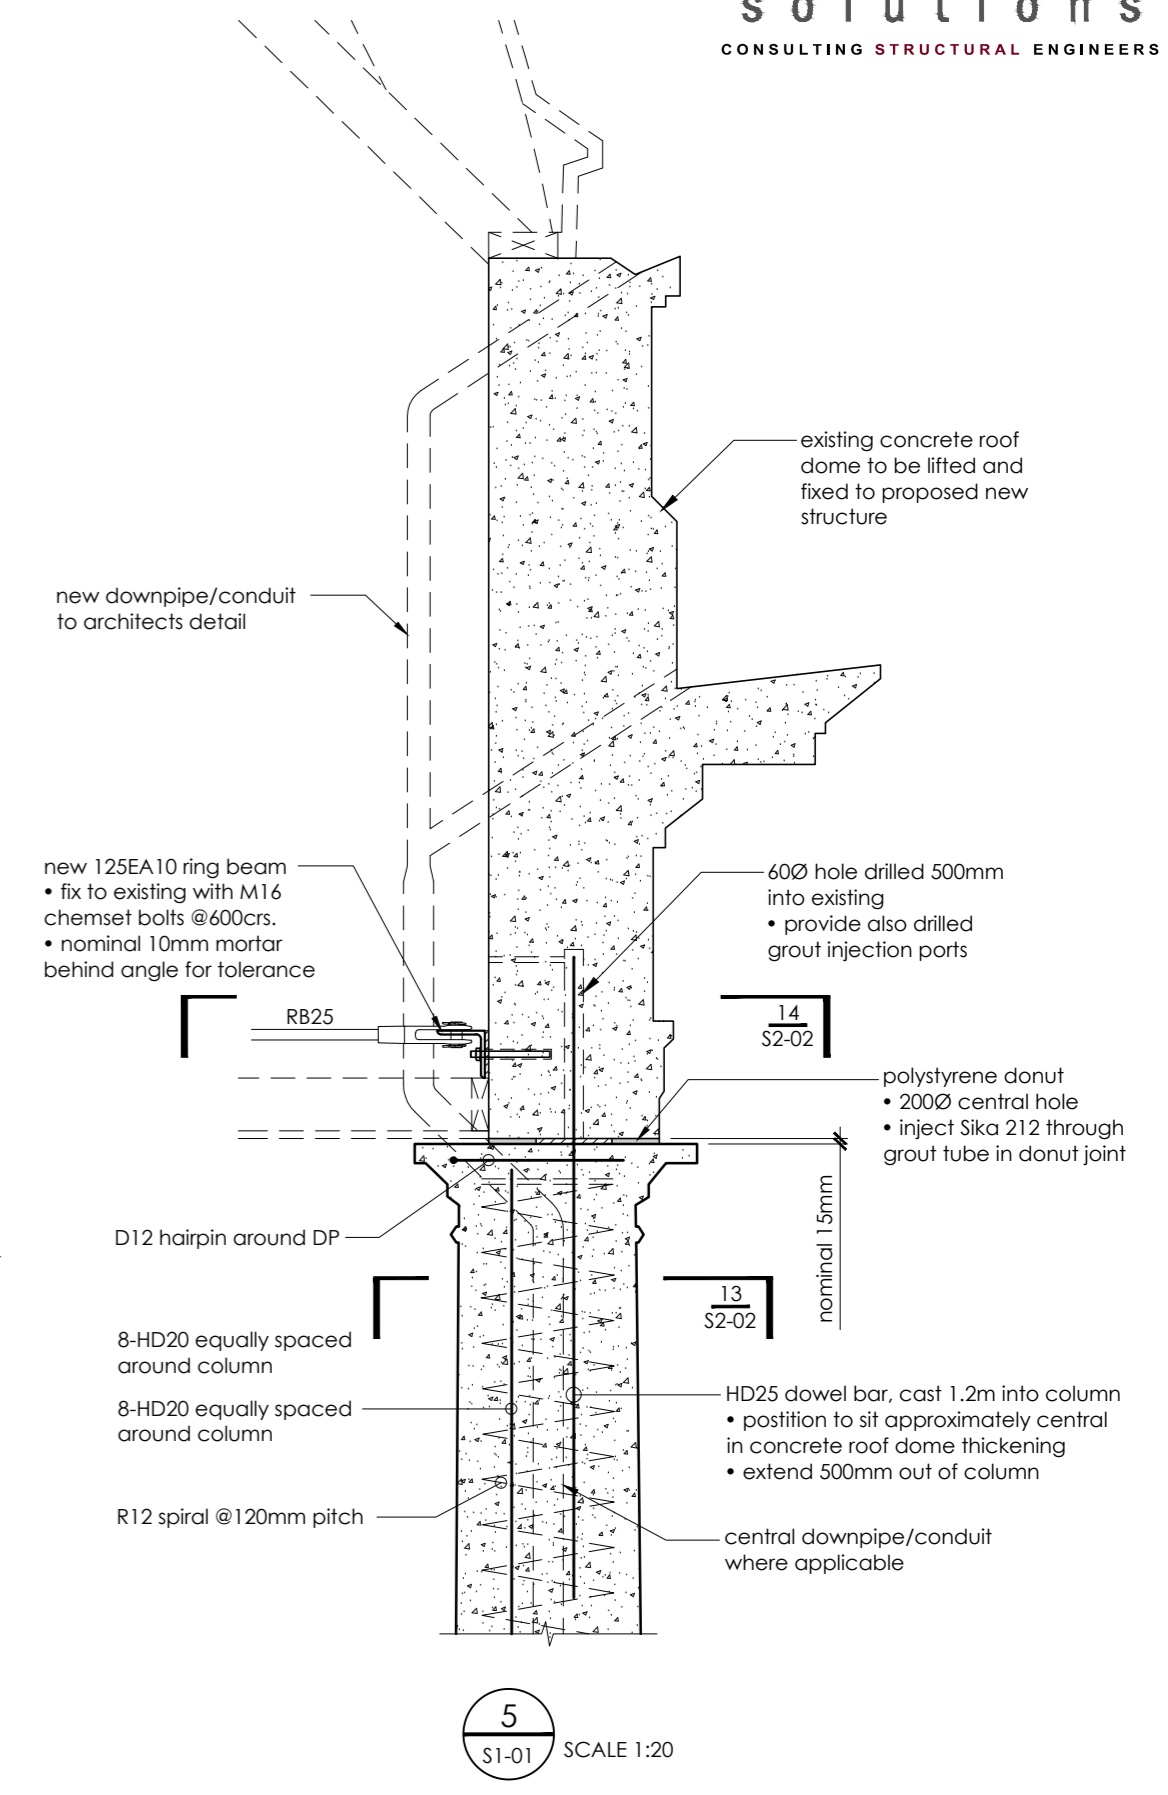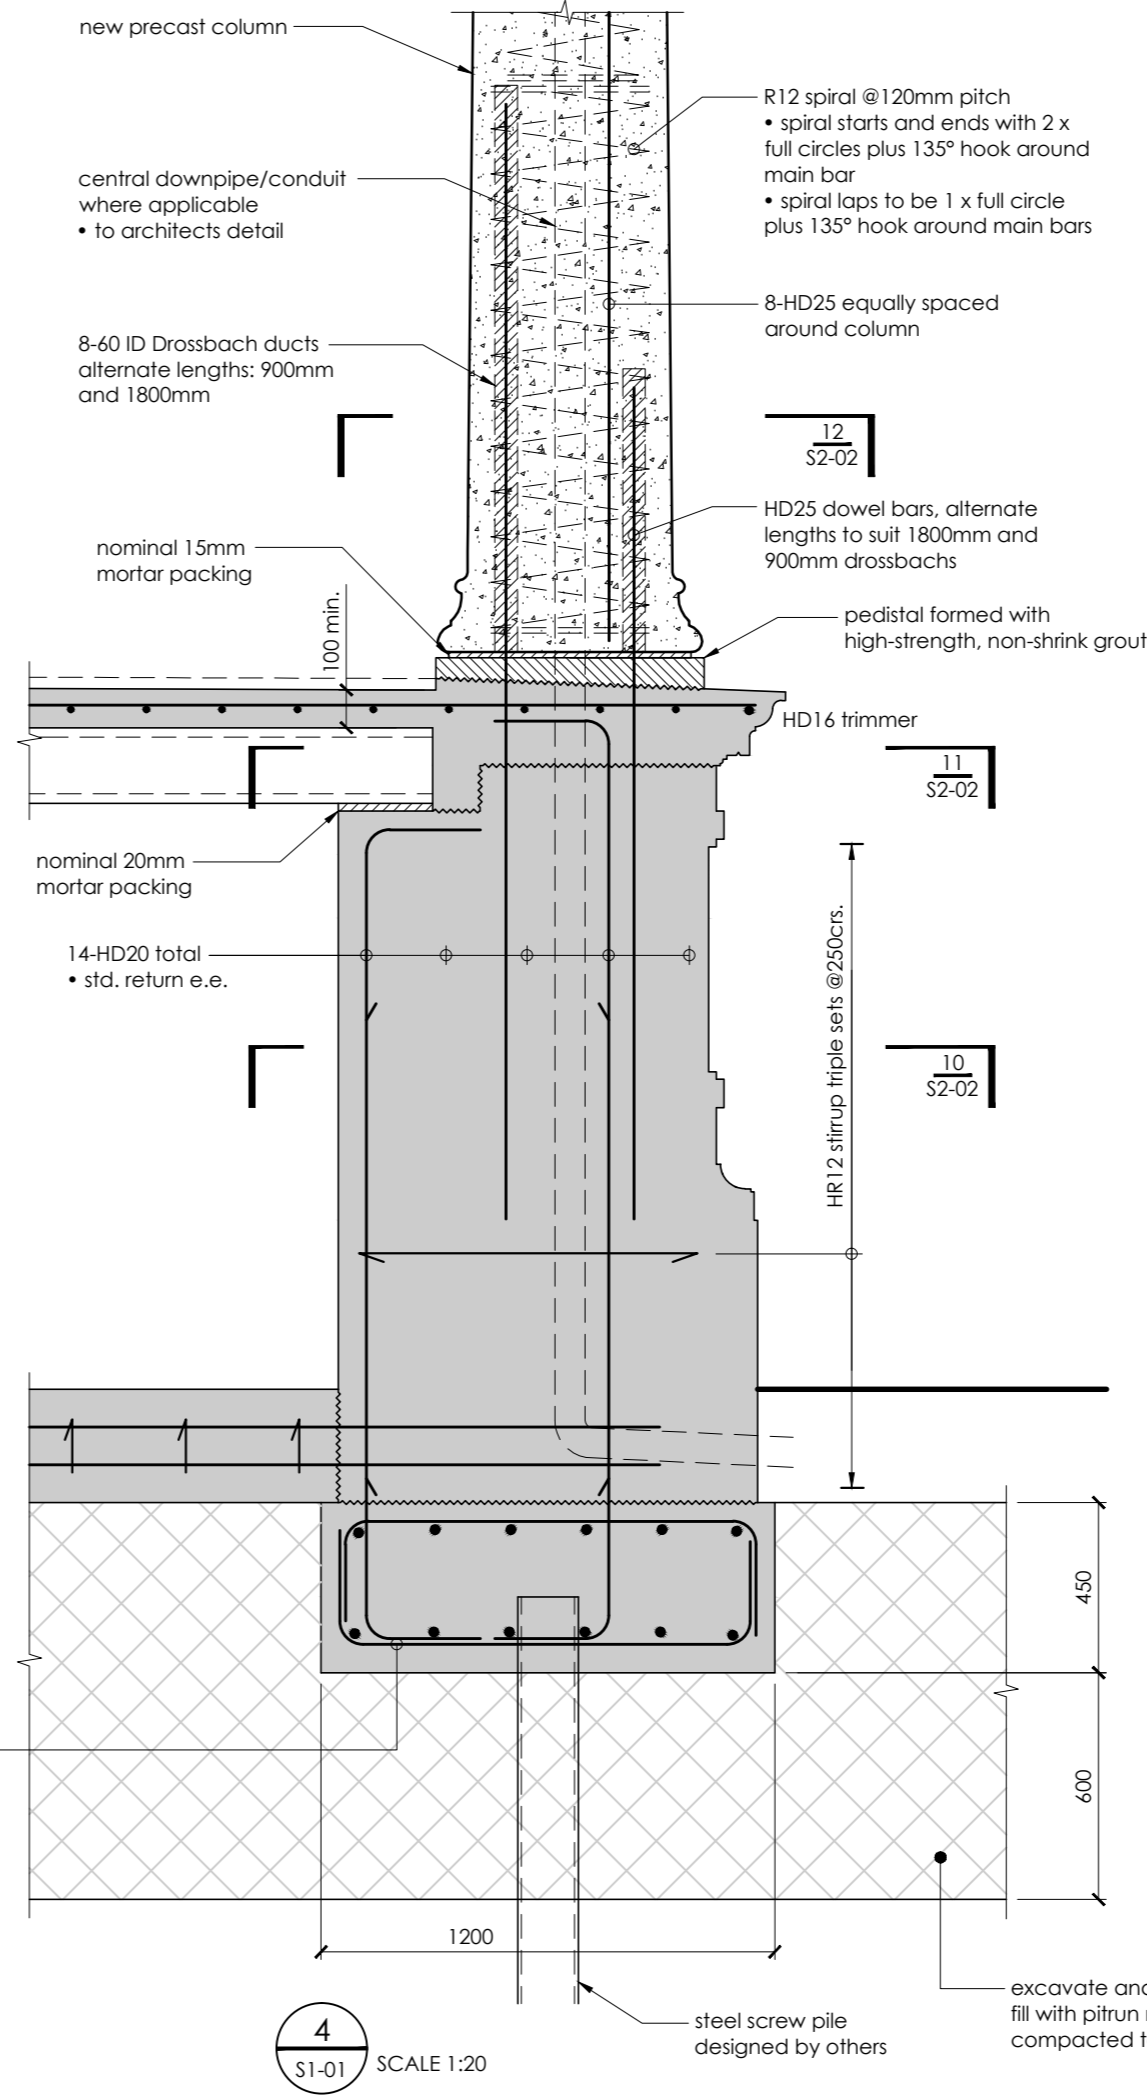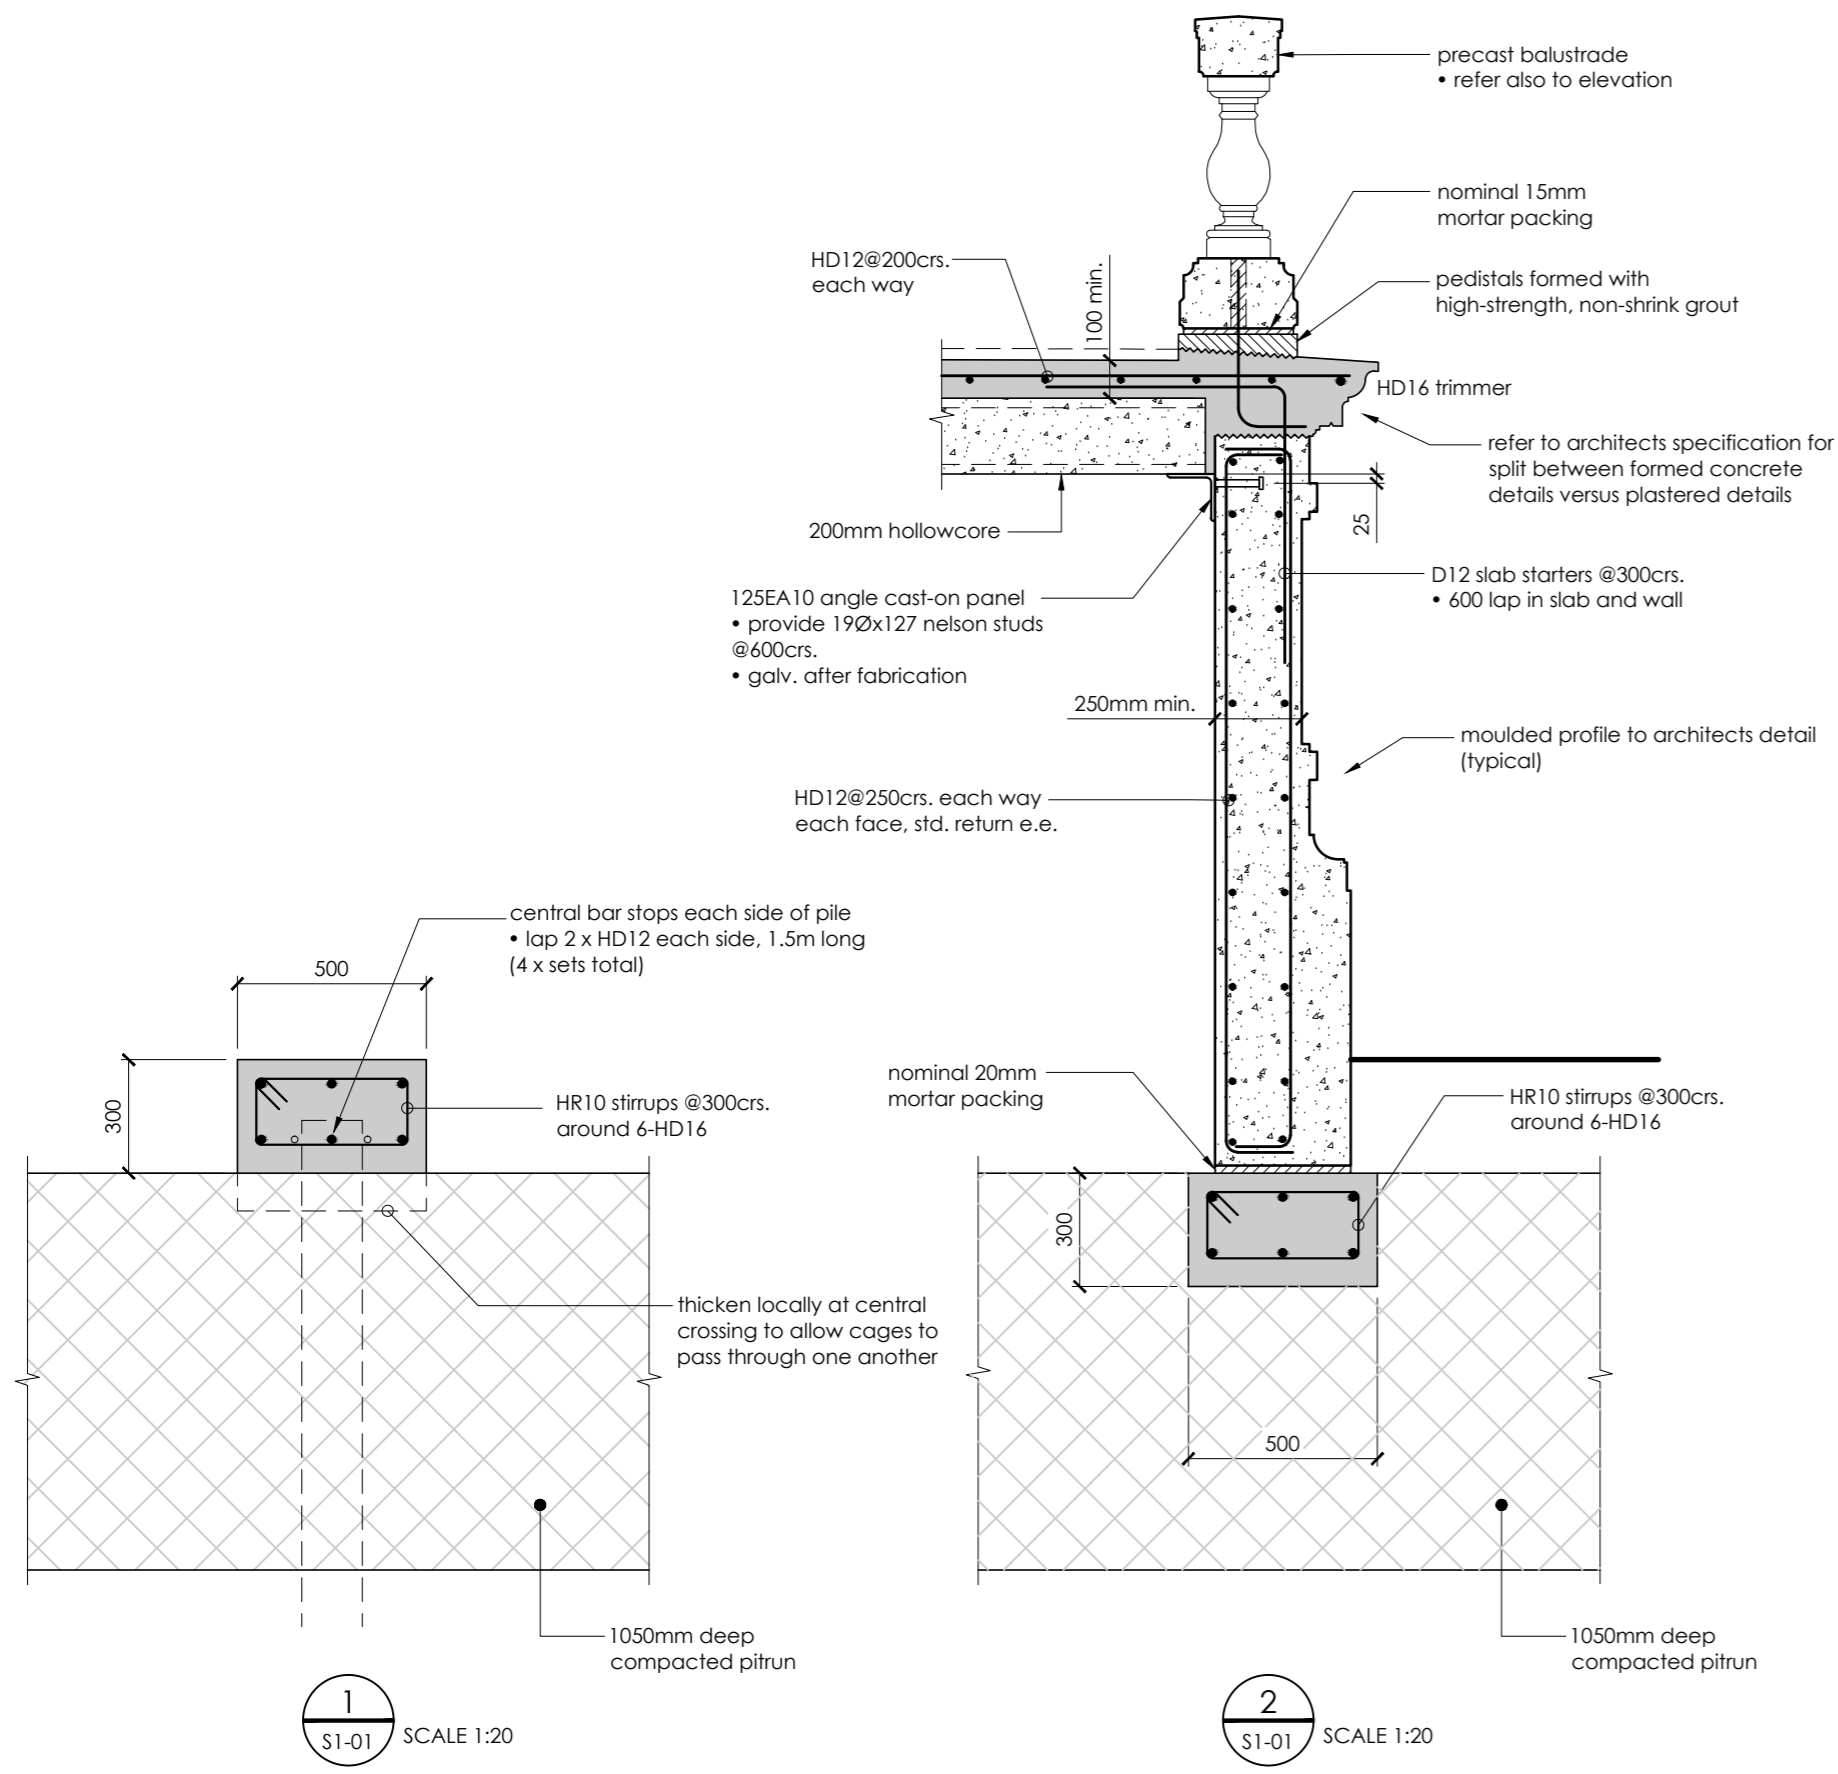






Refer to architects plans for all setout dimensions

rev	by	date	revision details
1	RGW	02.06.14	consent/tender issue


consultants	project title
	EDMONDS ROTUNDA PROPOSED WORKS

drawing title
DETAILS

design	CAG	dwg	S2-01
drawn	JBM		
date	APR 14		
scales	1:20		
file no	604	A2	rev 1

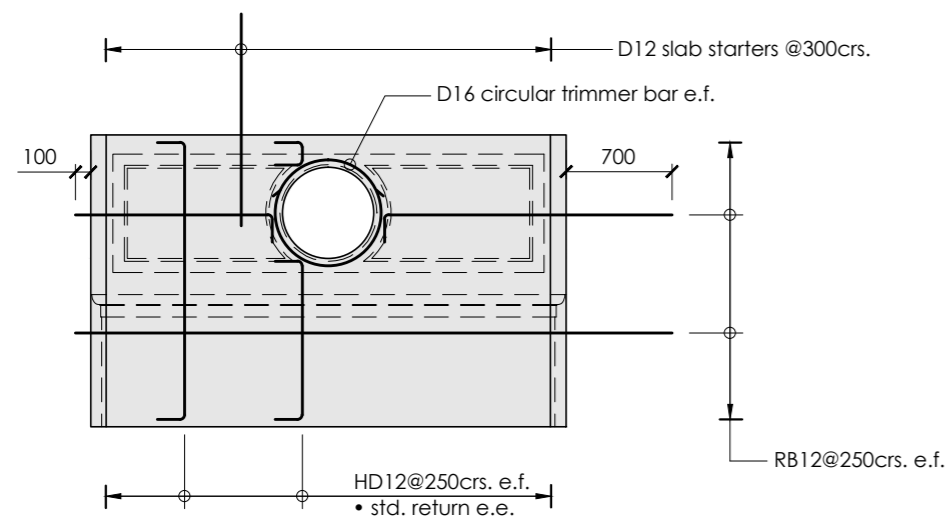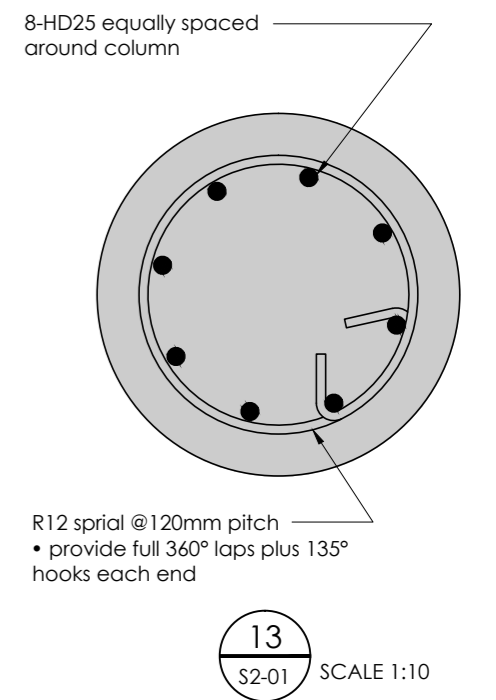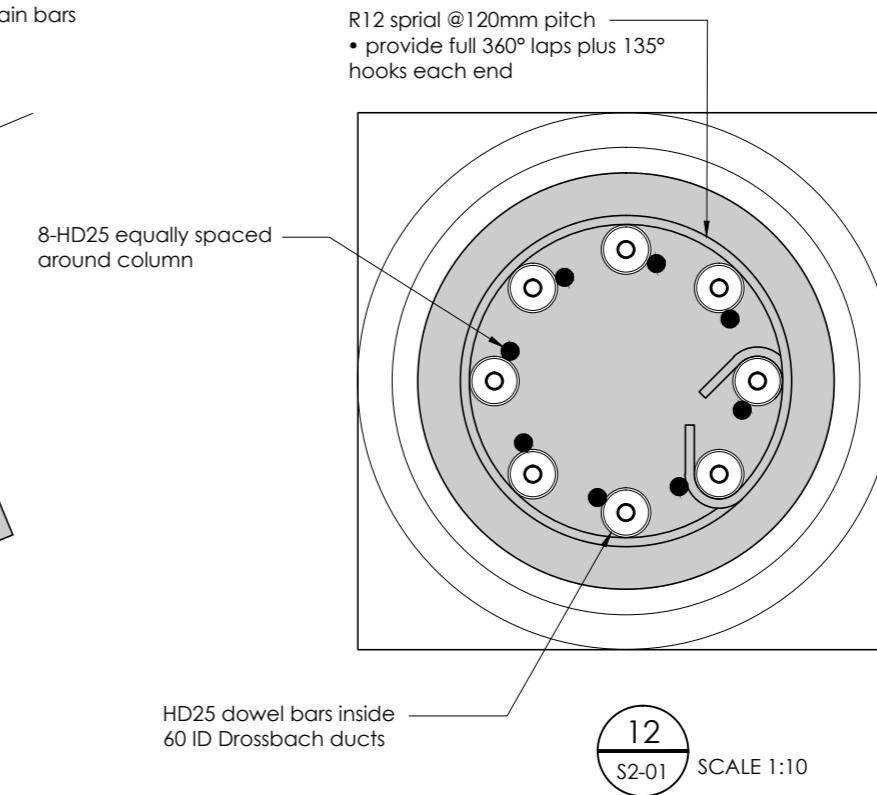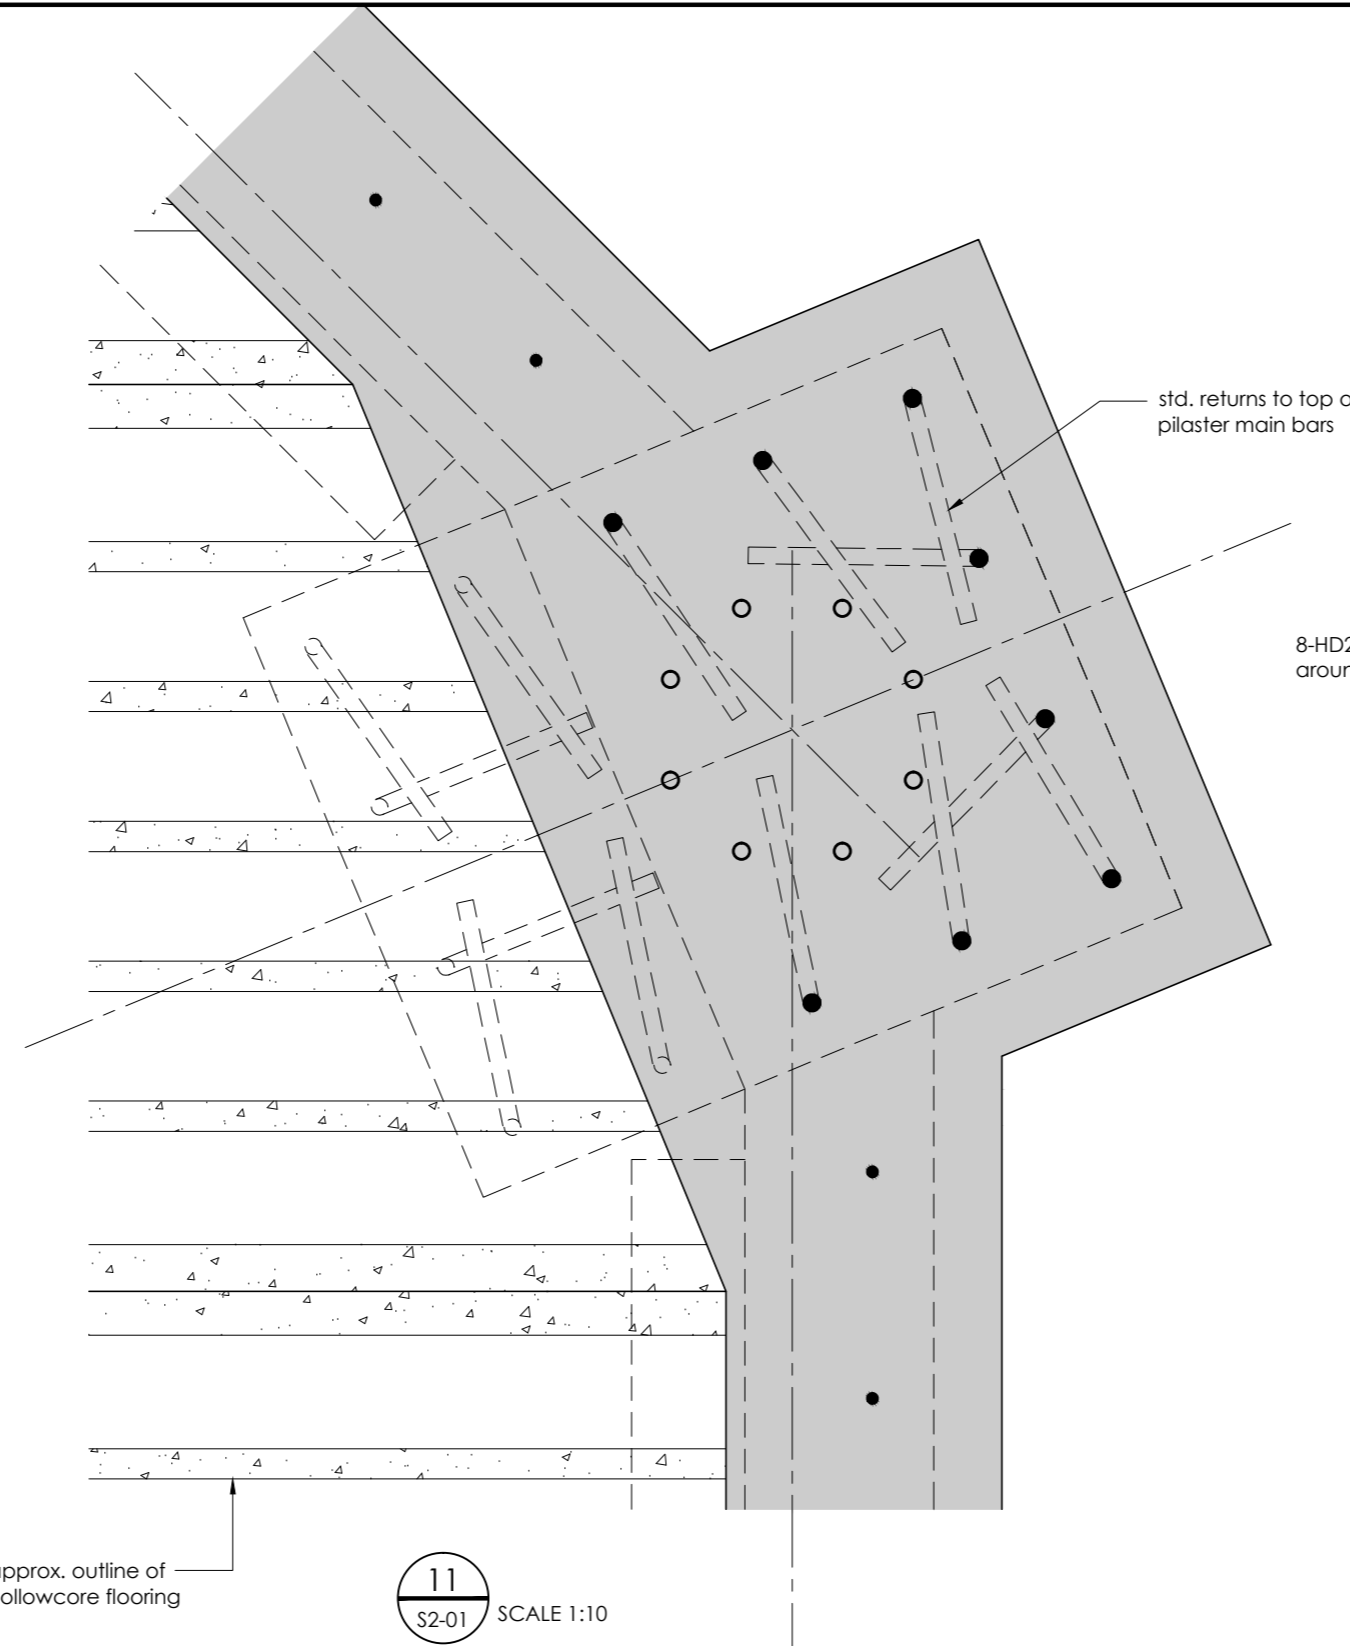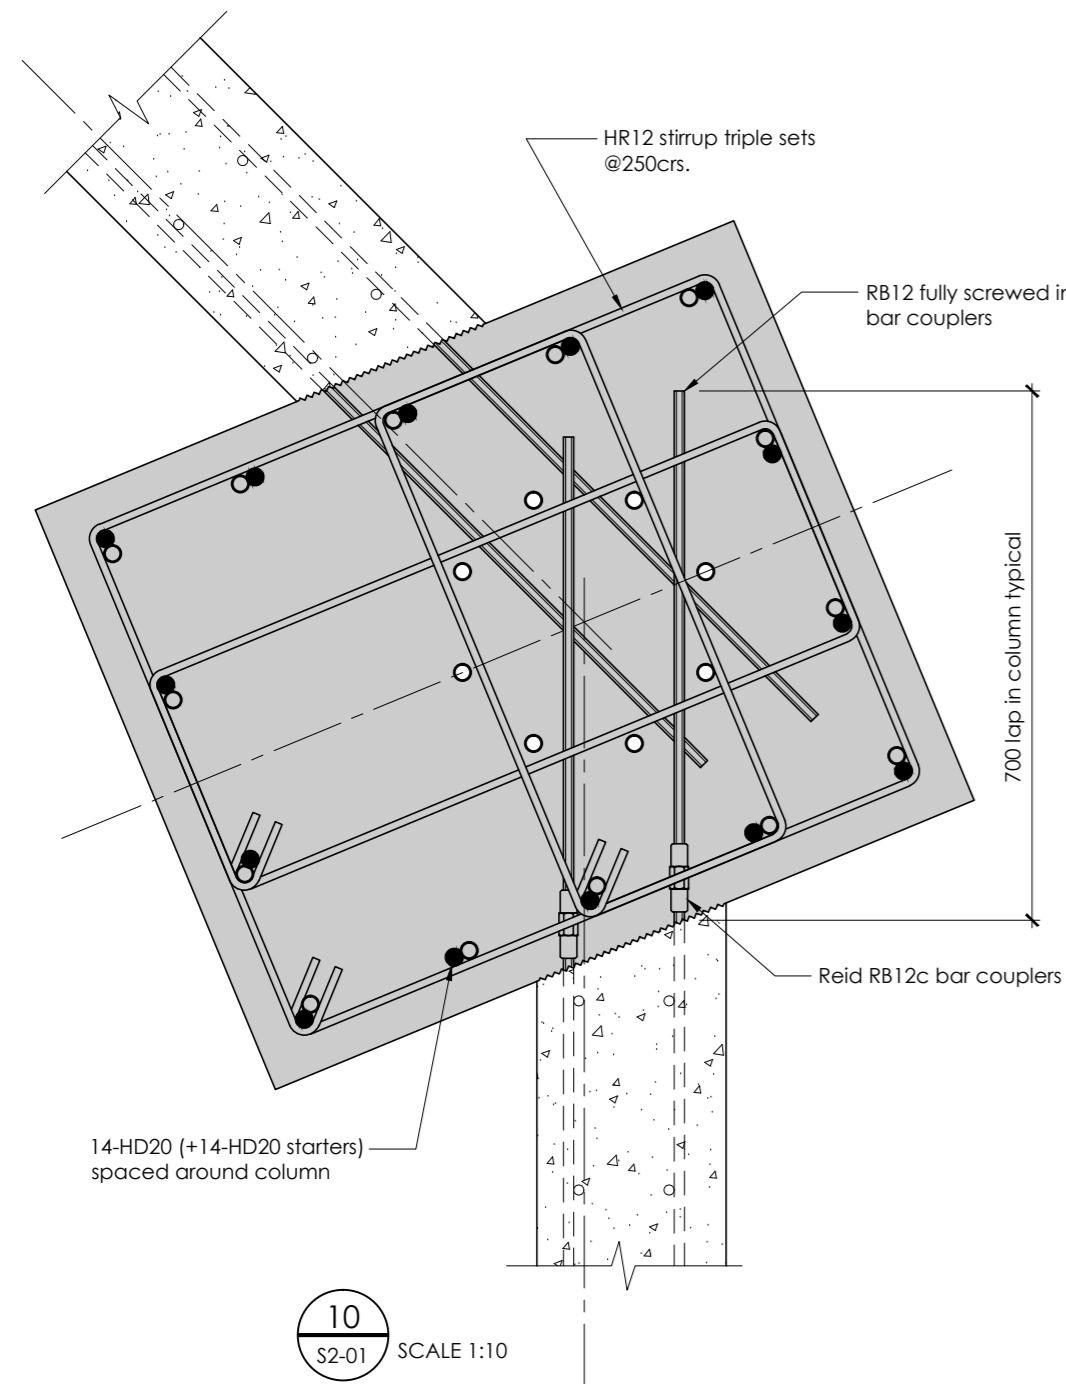


TYPICAL WALL PANEL ELEVATION
 SCALE 1:50 APPROX. - nominally 250mm thick

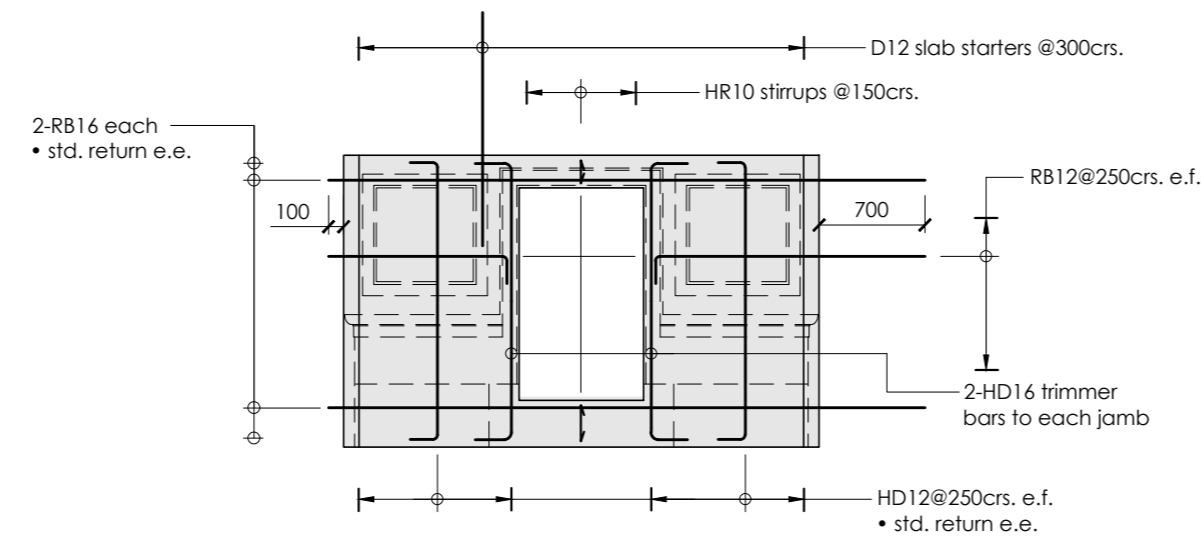

DOOR PANEL ELEVATION
 SCALE 1:50 APPROX. - nominally 250mm thick


Refer to architects plans for all setout dimensions




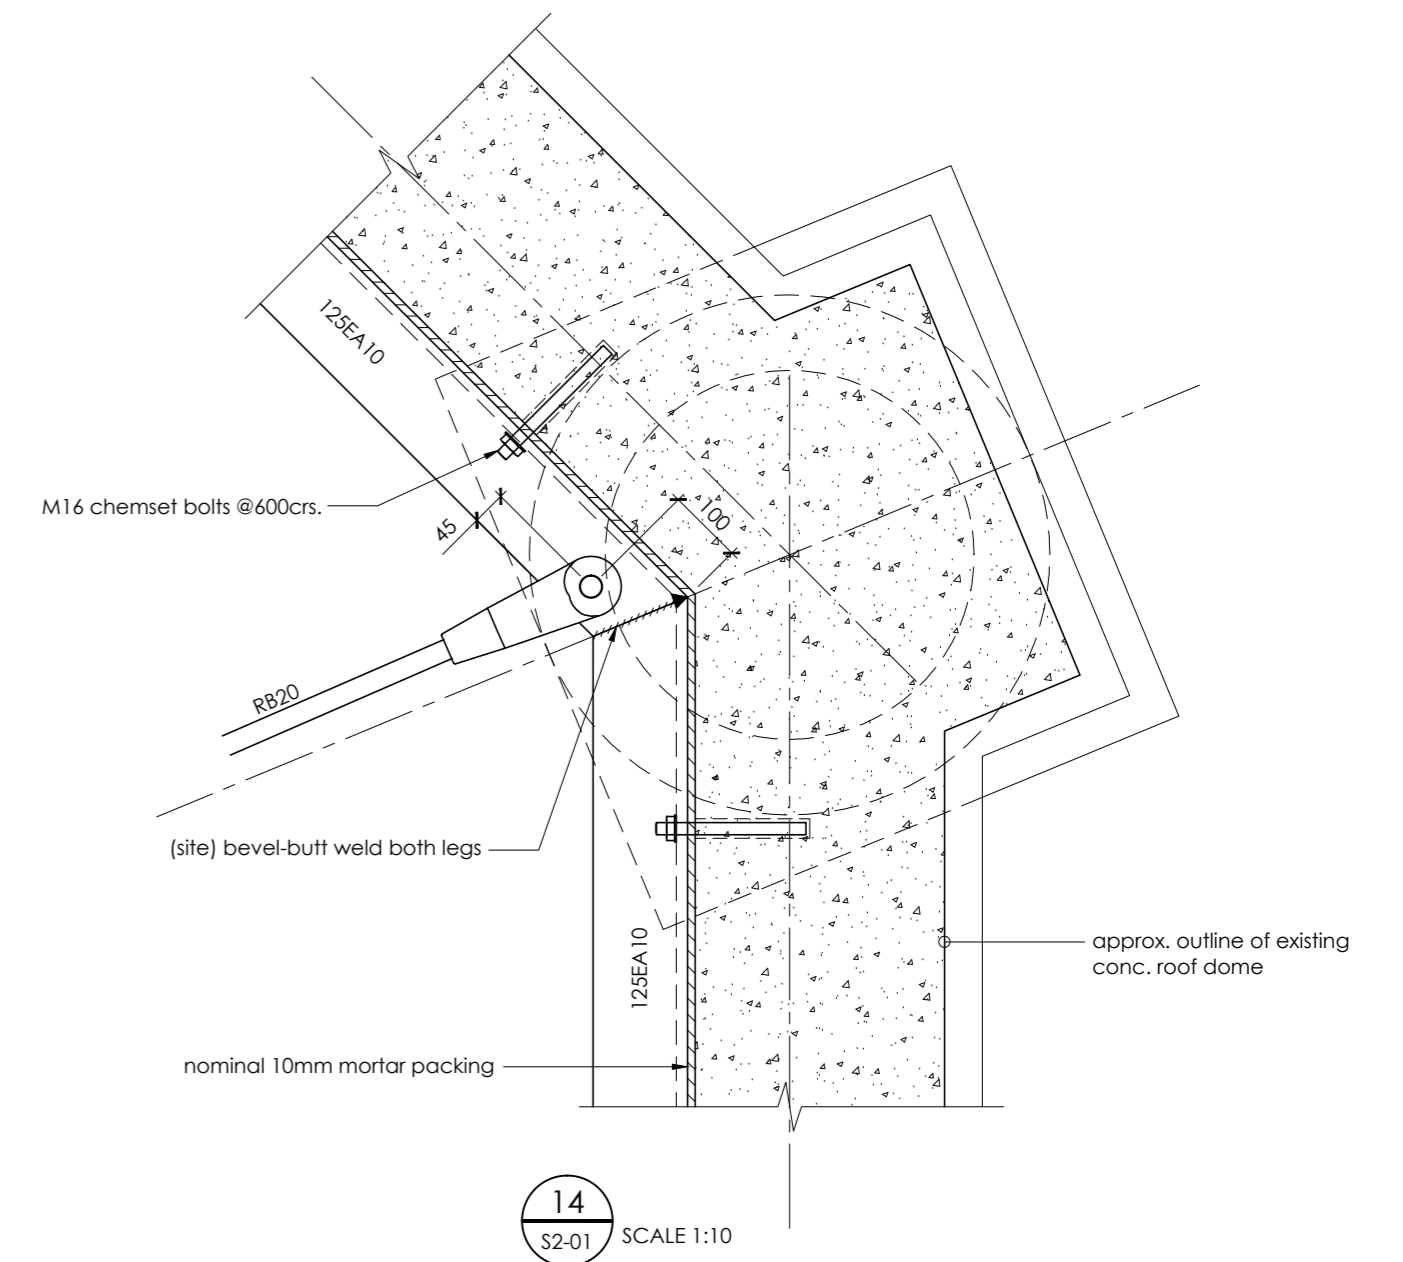


rev	by	date	revision details
1	RGW	02.06.14	consent/tender issue

consultants	project title	drawing title
	EDMONDS ROTUNDA PROPOSED WORKS	DETAILS

design	CAG	dwg
drawn	JBM	S2-02
date	APR 14	
scales	as shown	
file no	604	A2
		rev 1

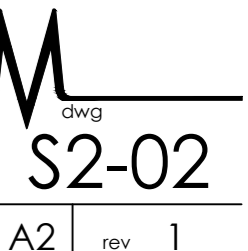

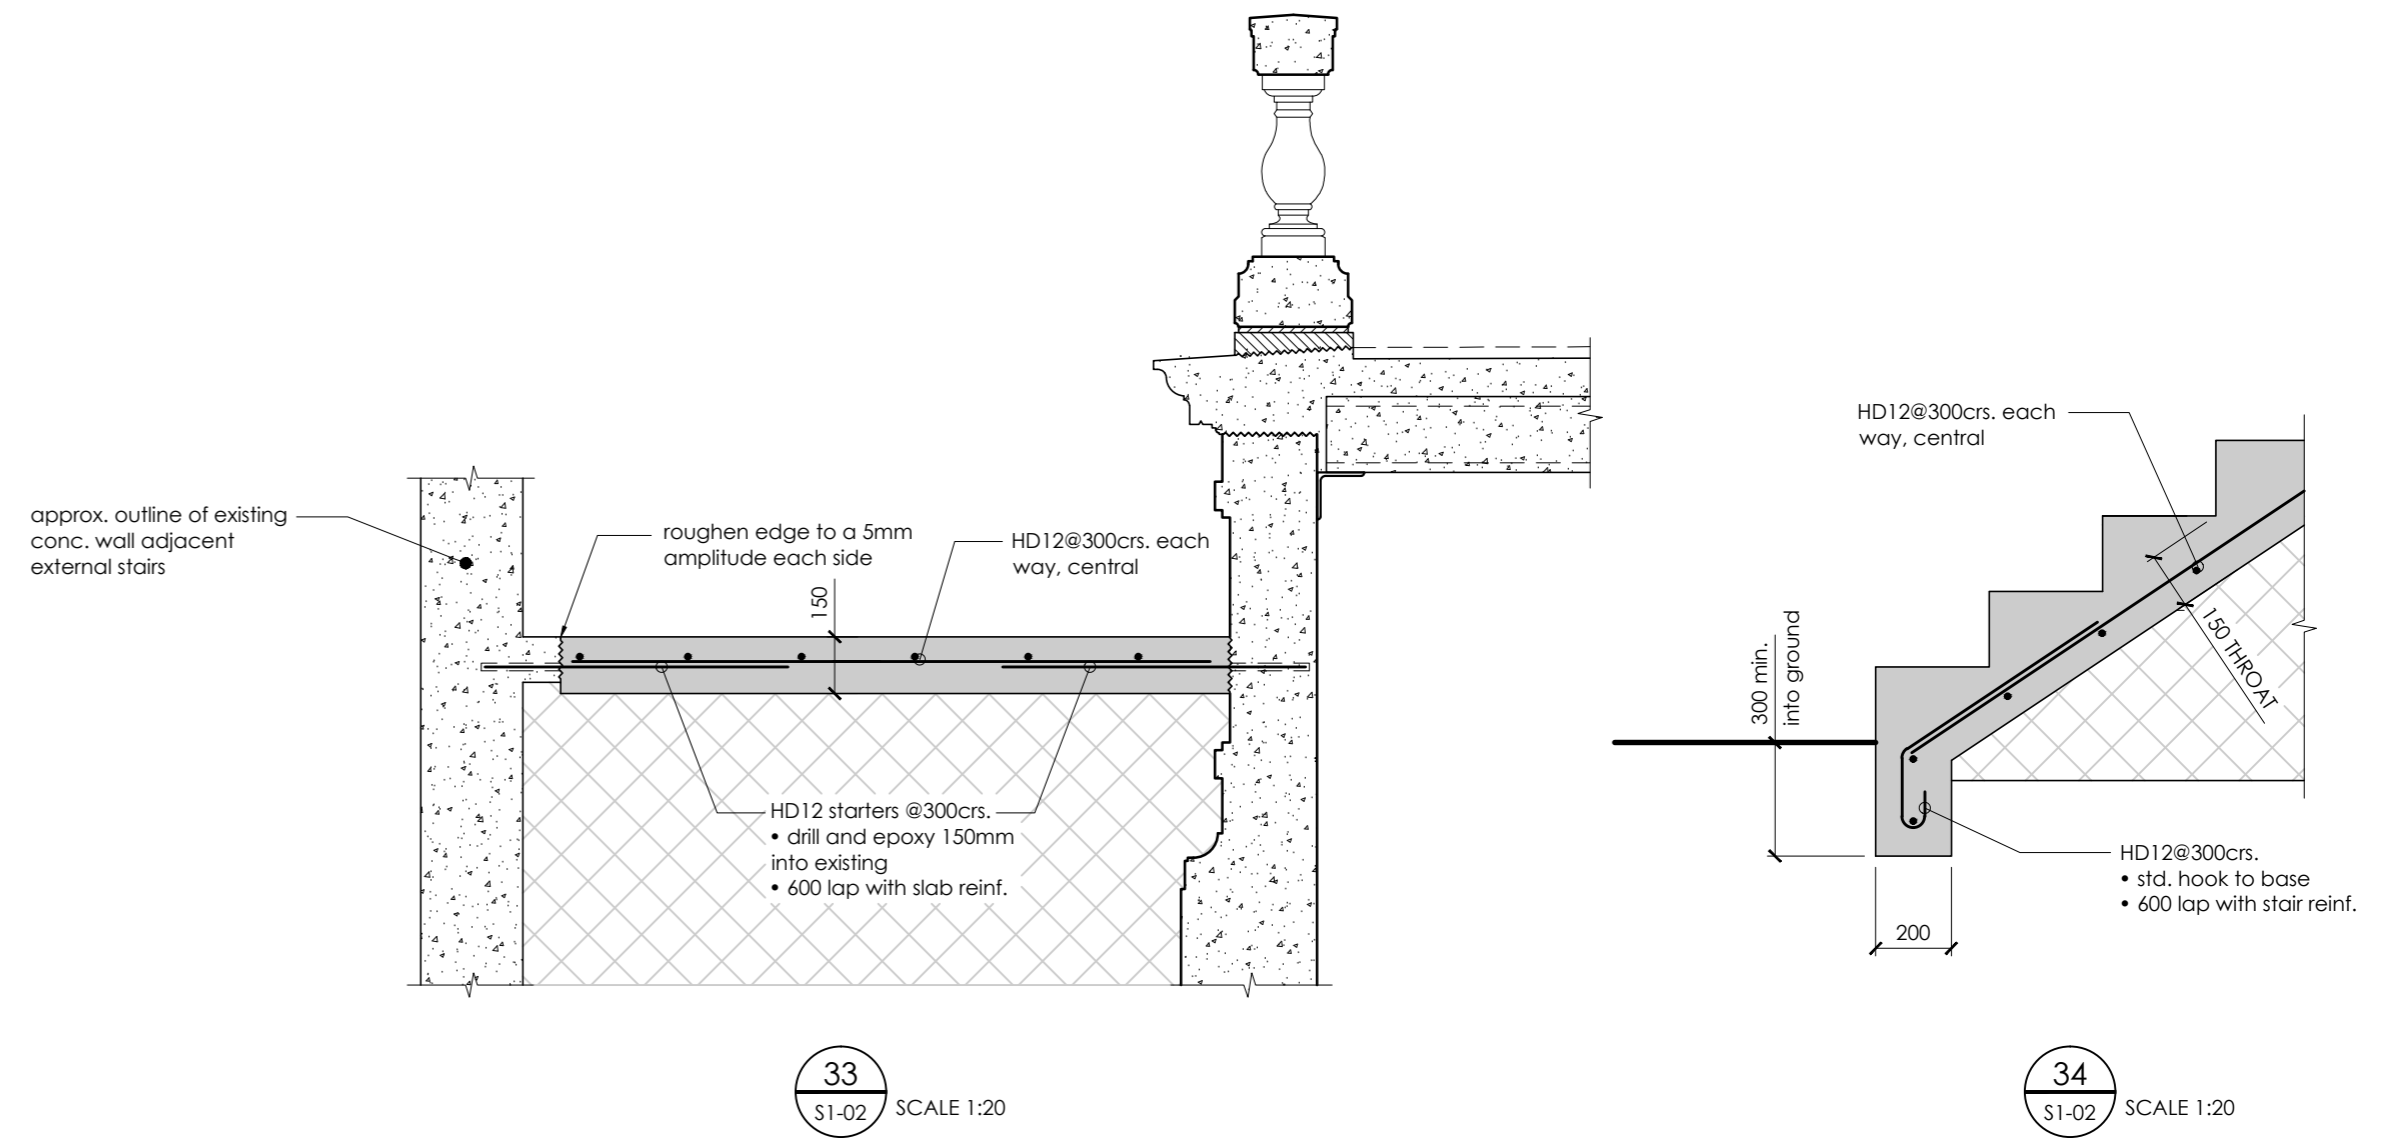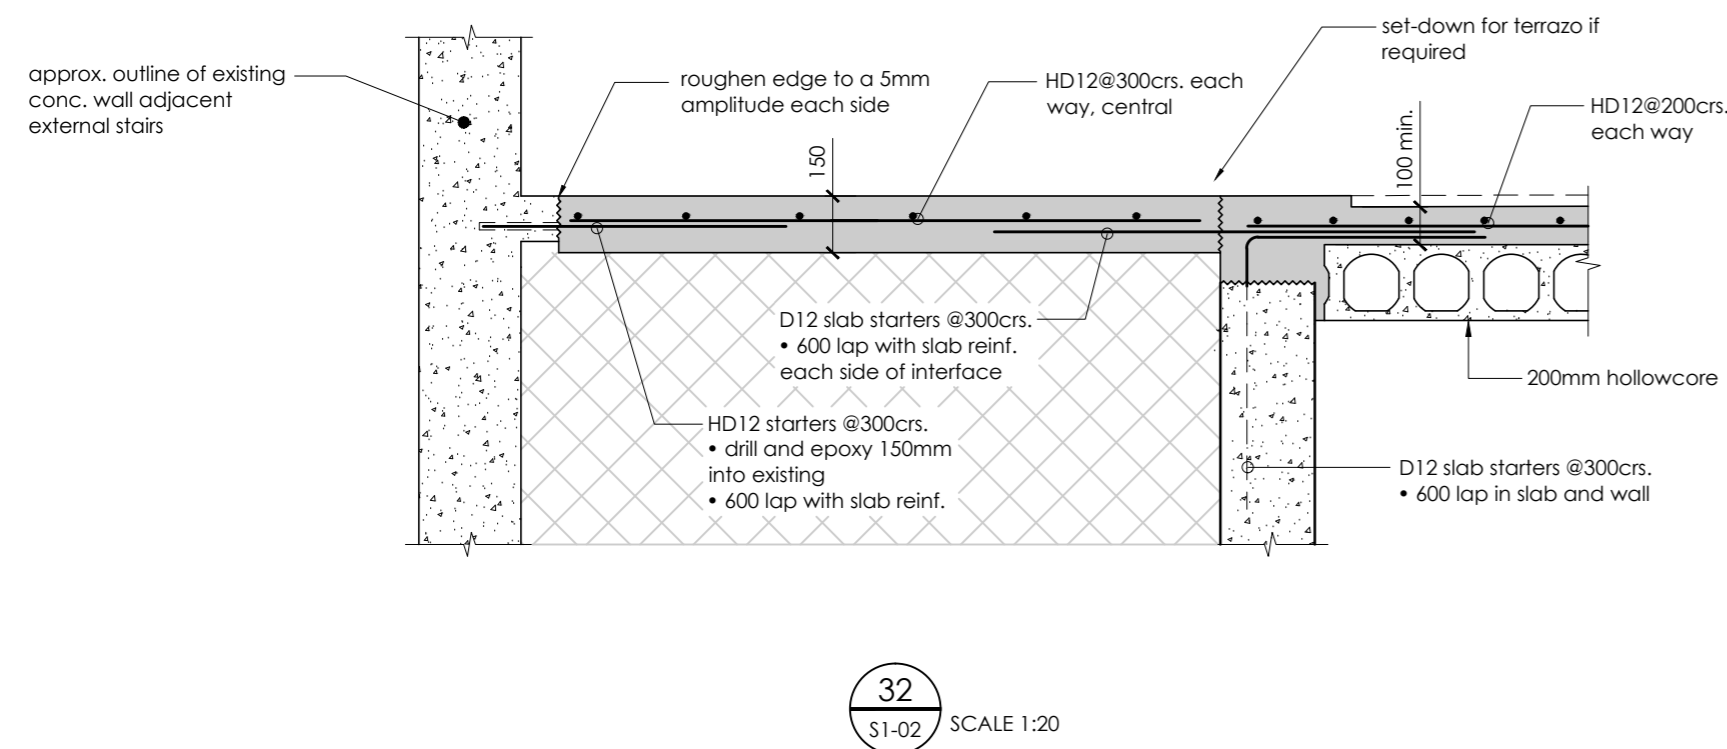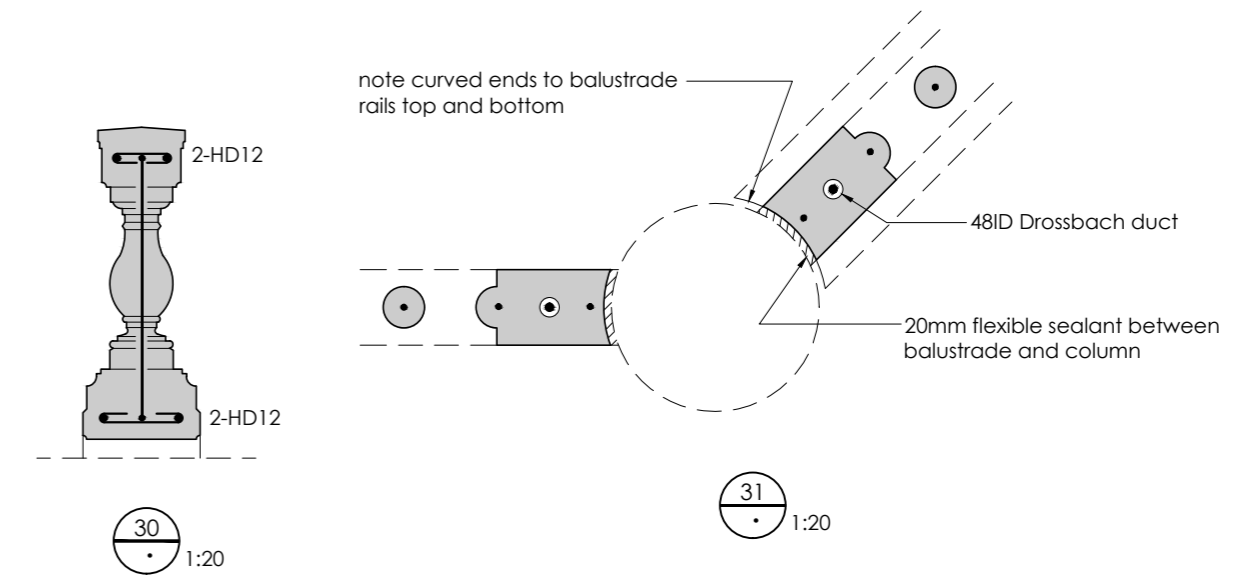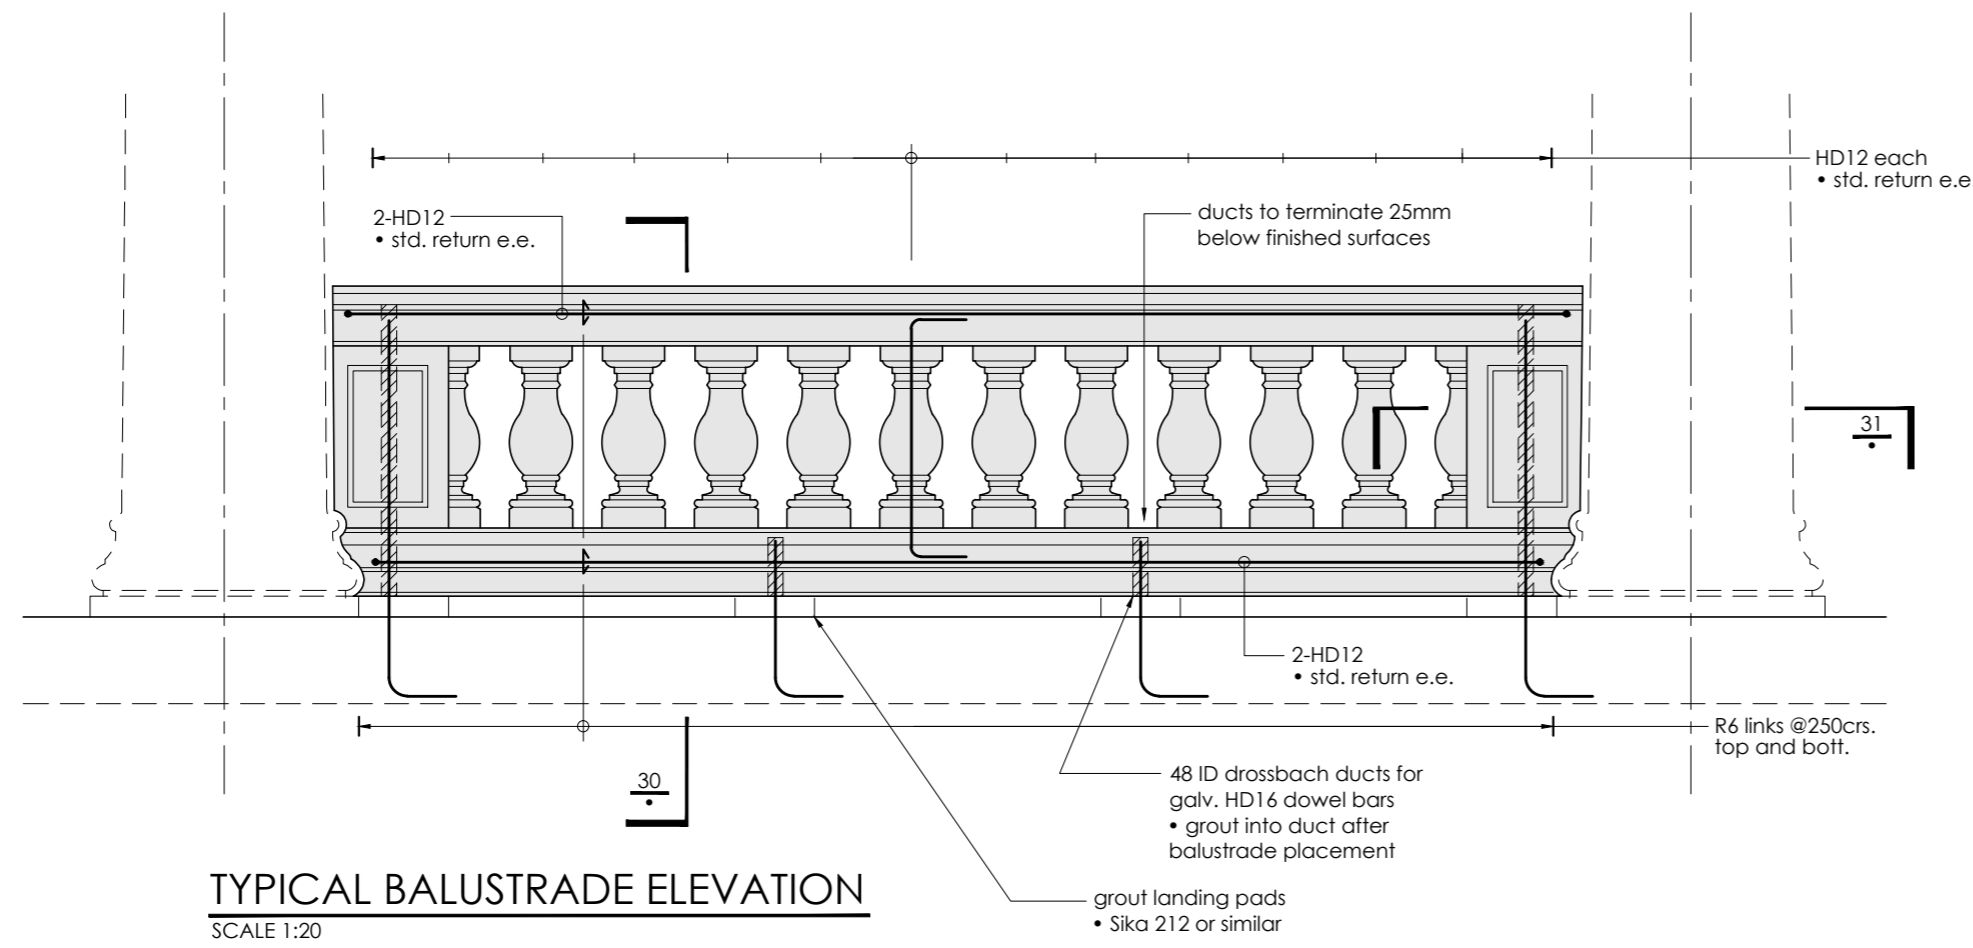

Refer to architects plans for all setout dimensions

rev	by	date	revision details
1	RGW	02.06.14	consent/tender issue

consultants	project title
	EDMONDS ROTUNDA PROPOSED WORKS

drawing title
DETAILS

design	CAG	dwg
drawn	JBM	S2-03
date	APR 14	
scales	1:20	
file no	604	A2
		rev 1