

ROOM COLOUR KEY



Change Rooms / Pool Control	Light Blue
Core	Orange
Food & Beverage/Admin	Red
HPSNZ	Dark Green
Hub / Circulation	Light Green
Plant	Dark Grey
Pool Concourse	Blue
Sports House	Yellow
Storage	Light Grey
Calculating	Light Purple

Warren and Mahoney Architects Ltd
 254 Montreal Street
 PO Box 25686
 Christchurch 8011
 New Zealand
 Phone +64 3 361 5926
 Registered Architects and Designers
 www.warrenandmahoney.com
M.J.M. PEDDLE THORP Boffa Miskell
WARREN AND MAHONEY

Revisions

1	26.04.19	FOR CONSTRUCTION
---	----------	------------------

Notes

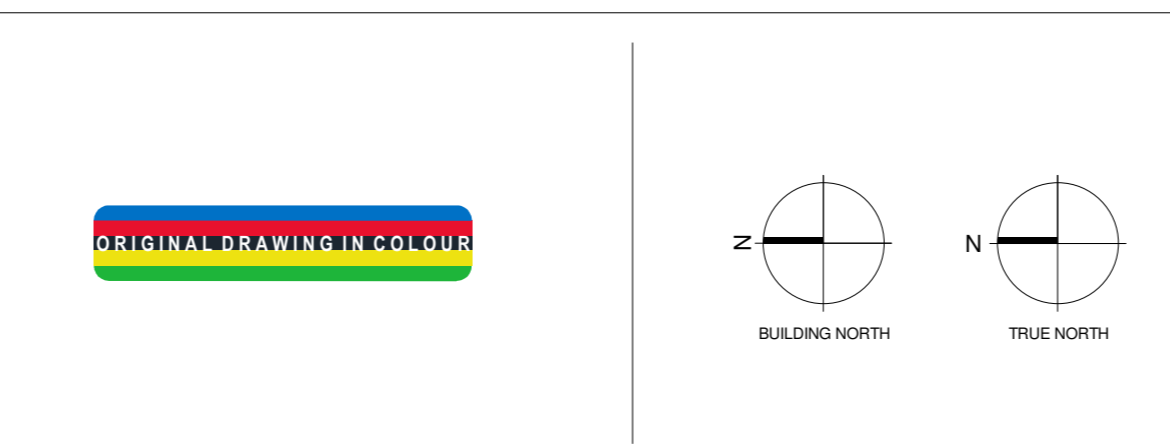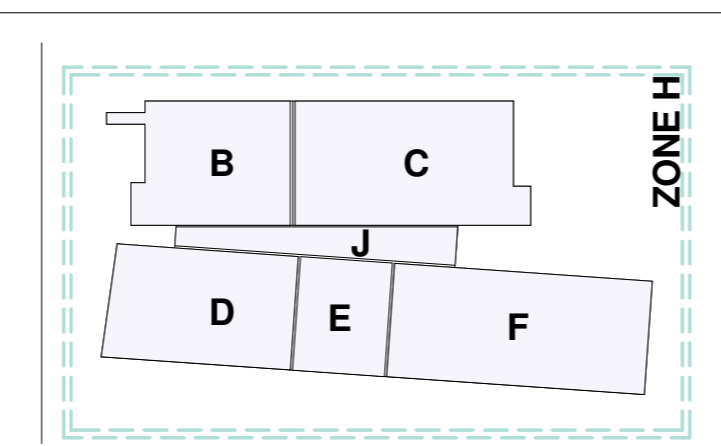

Consultants
 AECOM
 Project Manager & Quantity Surveyor
 AURECON
 Structural Engineer
 AURECON
 MEP Engineer
 AURECON
 Fire Engineer
 MARSHALL DAY
 Acoustic Engineer

Client
Otago Limited
 Building places for people
Christchurch City Council

Project Title
METRO SPORTS FEDERATED MODEL
 50 St Asaph Street, Christchurch Central, 8011

Drawing Title
LEVEL 02 FLOOR PLAN
FOR CONSTRUCTION

Drawing Details
 Scale: 1 : 250 @ A0
 Date: 26/04/2019 9:45:53 AM
 Job No: 7530
 Drawn: WM + PTA
 Checked: WM
Drawing No
AH.1004