

File: \\Beca\ref\proj\6517986\GIS\01 Map\6517986-20-35_AkaroaNewWWTP_PotMap.mxd Author: Date: 17/02/2017



Legend

- Potential Pond Sites
- Property Boundaries


This map contains data derived in part or wholly from sources other than Beca, and therefore, no representations or warranties are made by Beca as to the accuracy or completeness of this information.

Map intended for distribution as a PDF document.
Scale may be incorrect when printed.

Contains Crown Copyright Data. Crown Copyright Reserved.

Sourced from the LINZ Data Service and licensed for re-use under the Creative Commons Attribution 3.0 New

Map Scale @ A4: 14,000

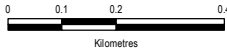

Revision	Author	Verified	Approved	Date
1	BDJ	DRAFT	DRAFT	01/02/2017

Title:

Akaroa Wastewater Upgrade
Potential Pond Storage Sites
Robinsons Bay

Client:

Christchurch City Council

Project:

Akaroa Wastewater Upgrade



Discipline:

GIS

Drawing No:

GIS-6517986-20-35



Legend

- Potential Pond Sites
- Property Boundaries

This map contains data derived in part or wholly from sources other than Beca, and therefore, no representations or warranties are made by Beca as to the accuracy or completeness of this information.

Map intended for distribution as a PDF document.
Scale may be incorrect when printed.

Contains Crown Copyright Data. Crown Copyright Reserved.

Sourced from the LINZ Data Service and licensed for re-use under the Creative Commons Attribution 3.0 New

Map Scale @ A4: 14,000



Revision	Author	Verified	Approved	Date
1	BDJ	DRAFT	DRAFT	01/02/2017

Title:

Akaroa Wastewater Upgrade

Potential Pond Storage Sites

Takamatua

Client:

Christchurch City Council

Project:

Akaroa Wastewater Upgrade




Discipline:



GIS

Drawing No:

GIS-6517986-20-35

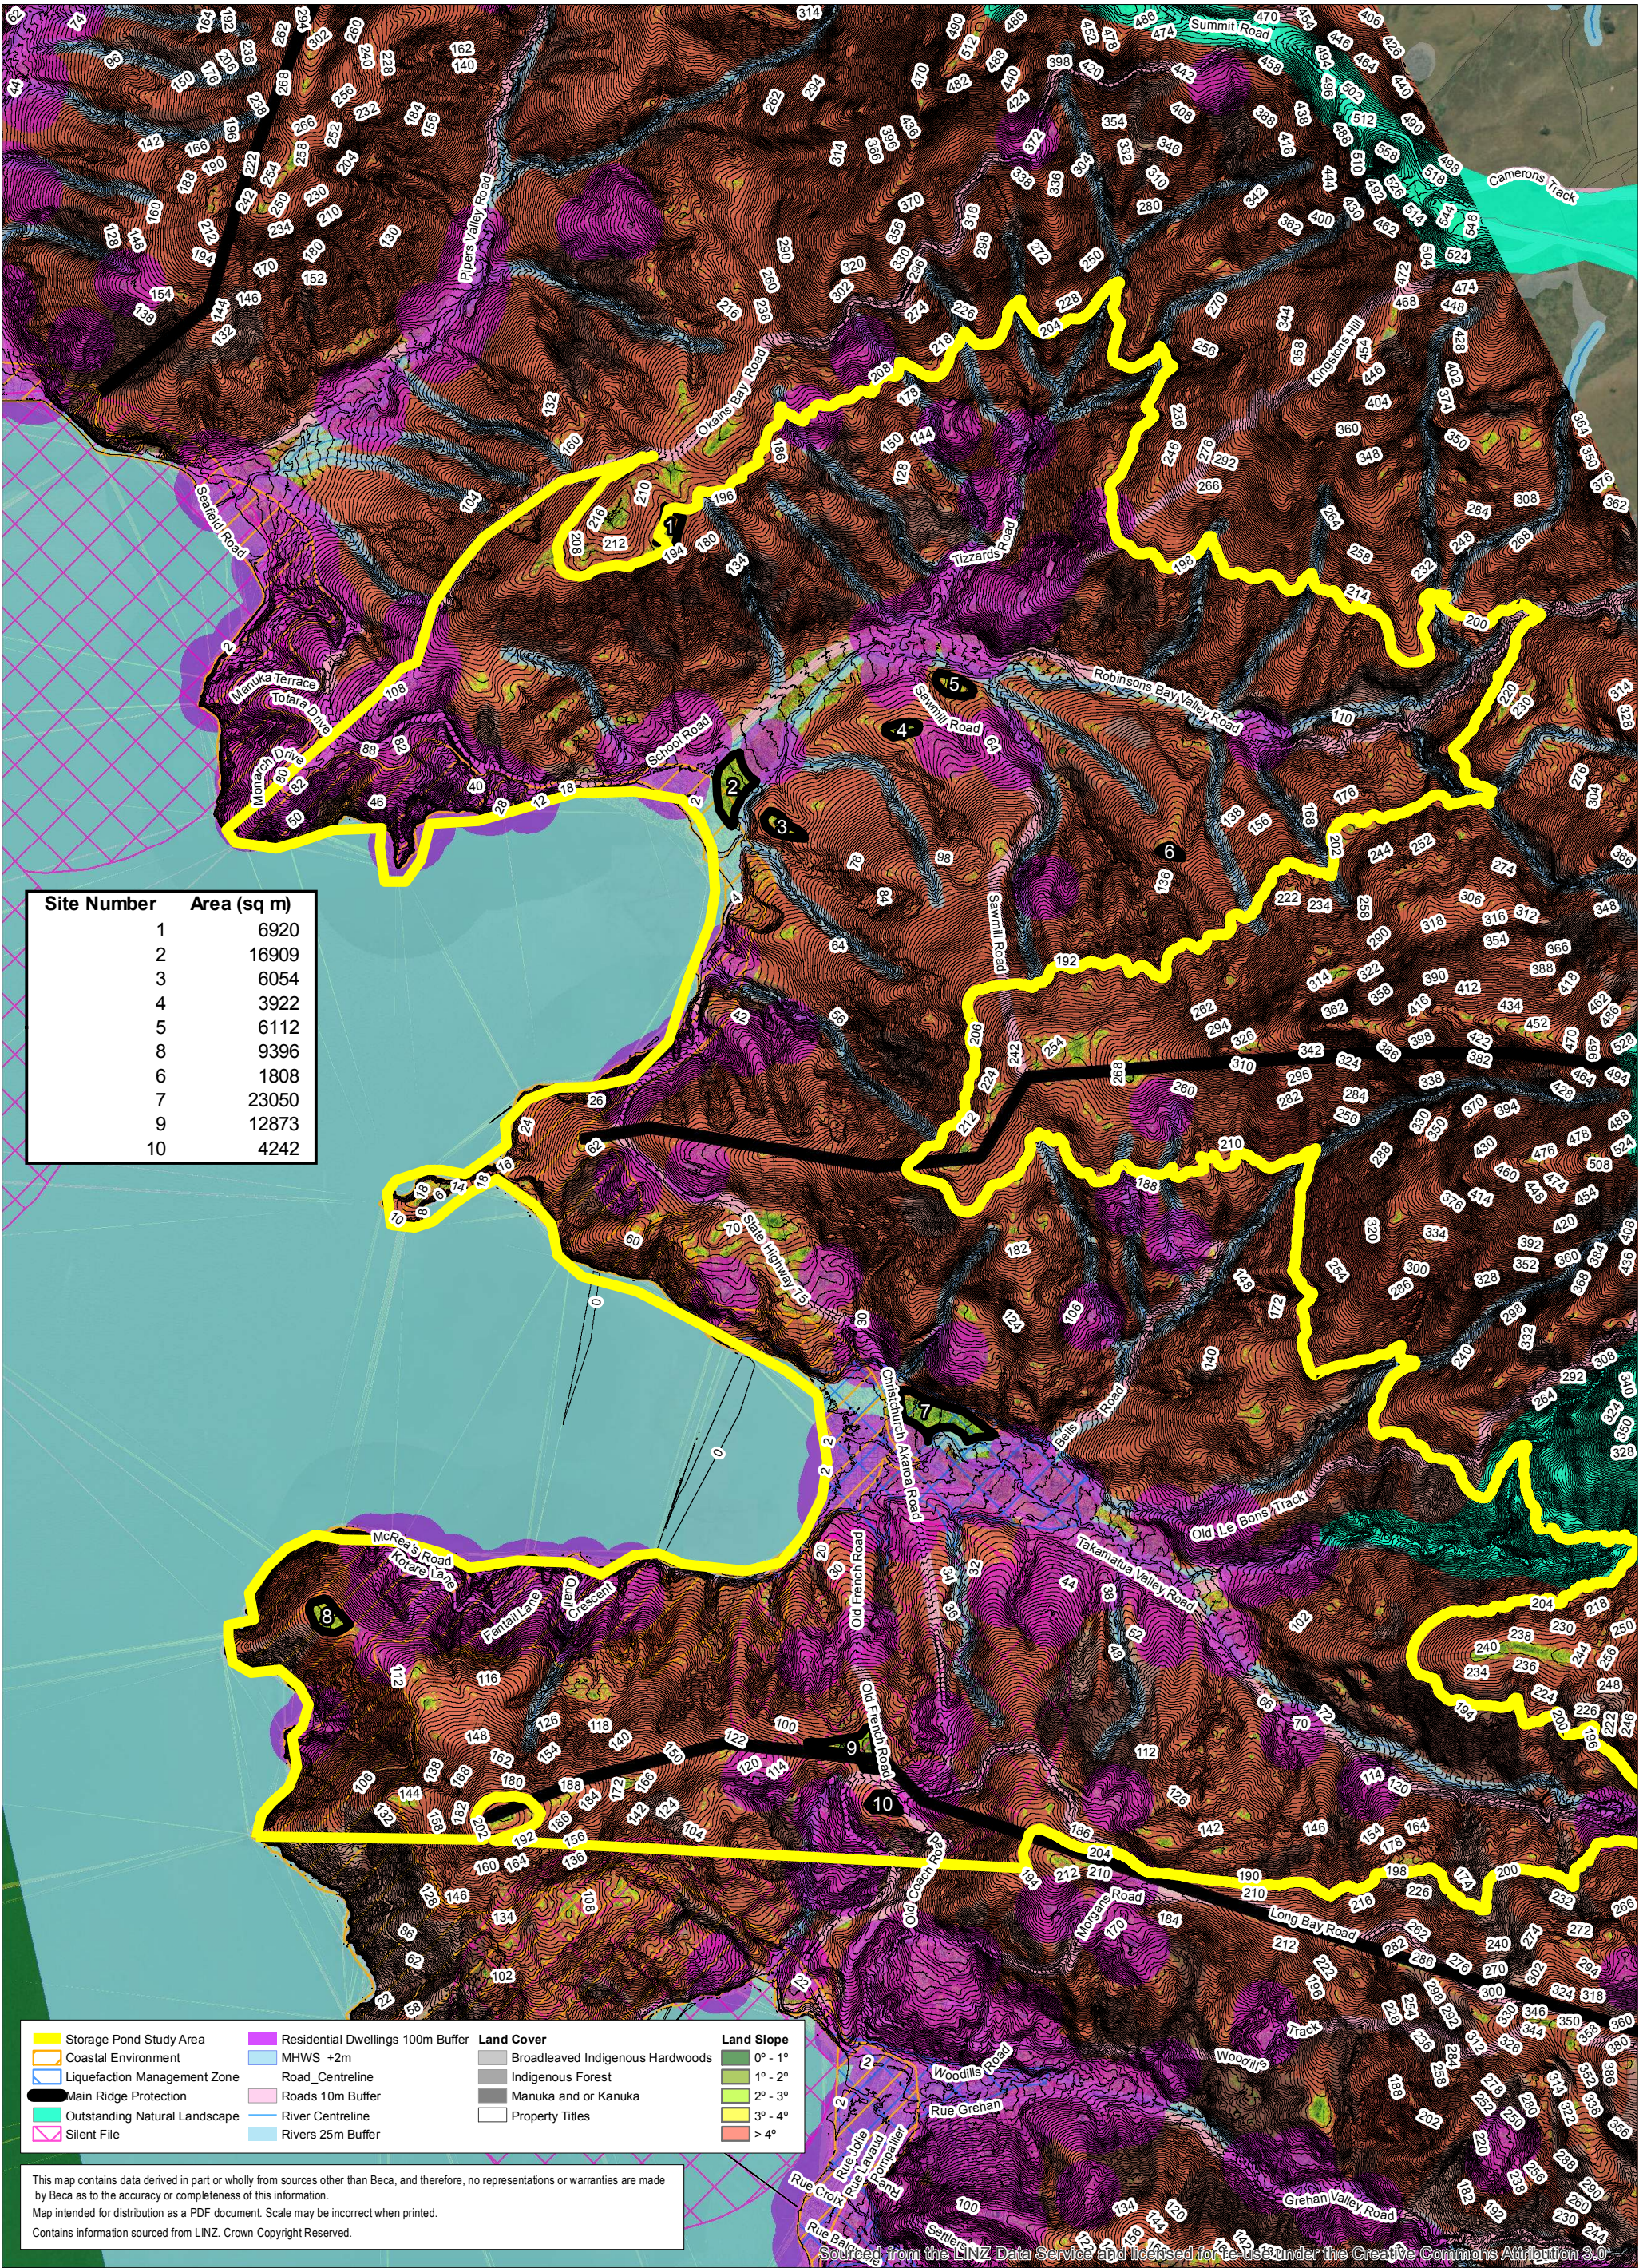File: \\Beca-net\projects\6517986\TGI\01 Map\6517986-20-30_StoragePondCriteria_A1_Portrait_CCCWebsite.mxd Date: 17/02/2017 Author:



<div>Map Scale @ A3: 1:20,000</div> <div><div>00.10.20.30.4</div><div>Kilometers</div></div>	Revision	Author	Verified	Approved	Date	<div>Title:</div> <div>Akaroa Wastewater Upgrade</div> <div>Land Slope Zoning Map, Buffers and District Plan Overlays</div>	Client:	Christchurch City Council	<div>N</div> <div></div>	Discipline:	GIS
	2	BDJ	JAF2	GO	17/02/2017						
	1	BDJ	DRAFT	DRAFT	13/02/2017					<div></div>	Drawing No: