



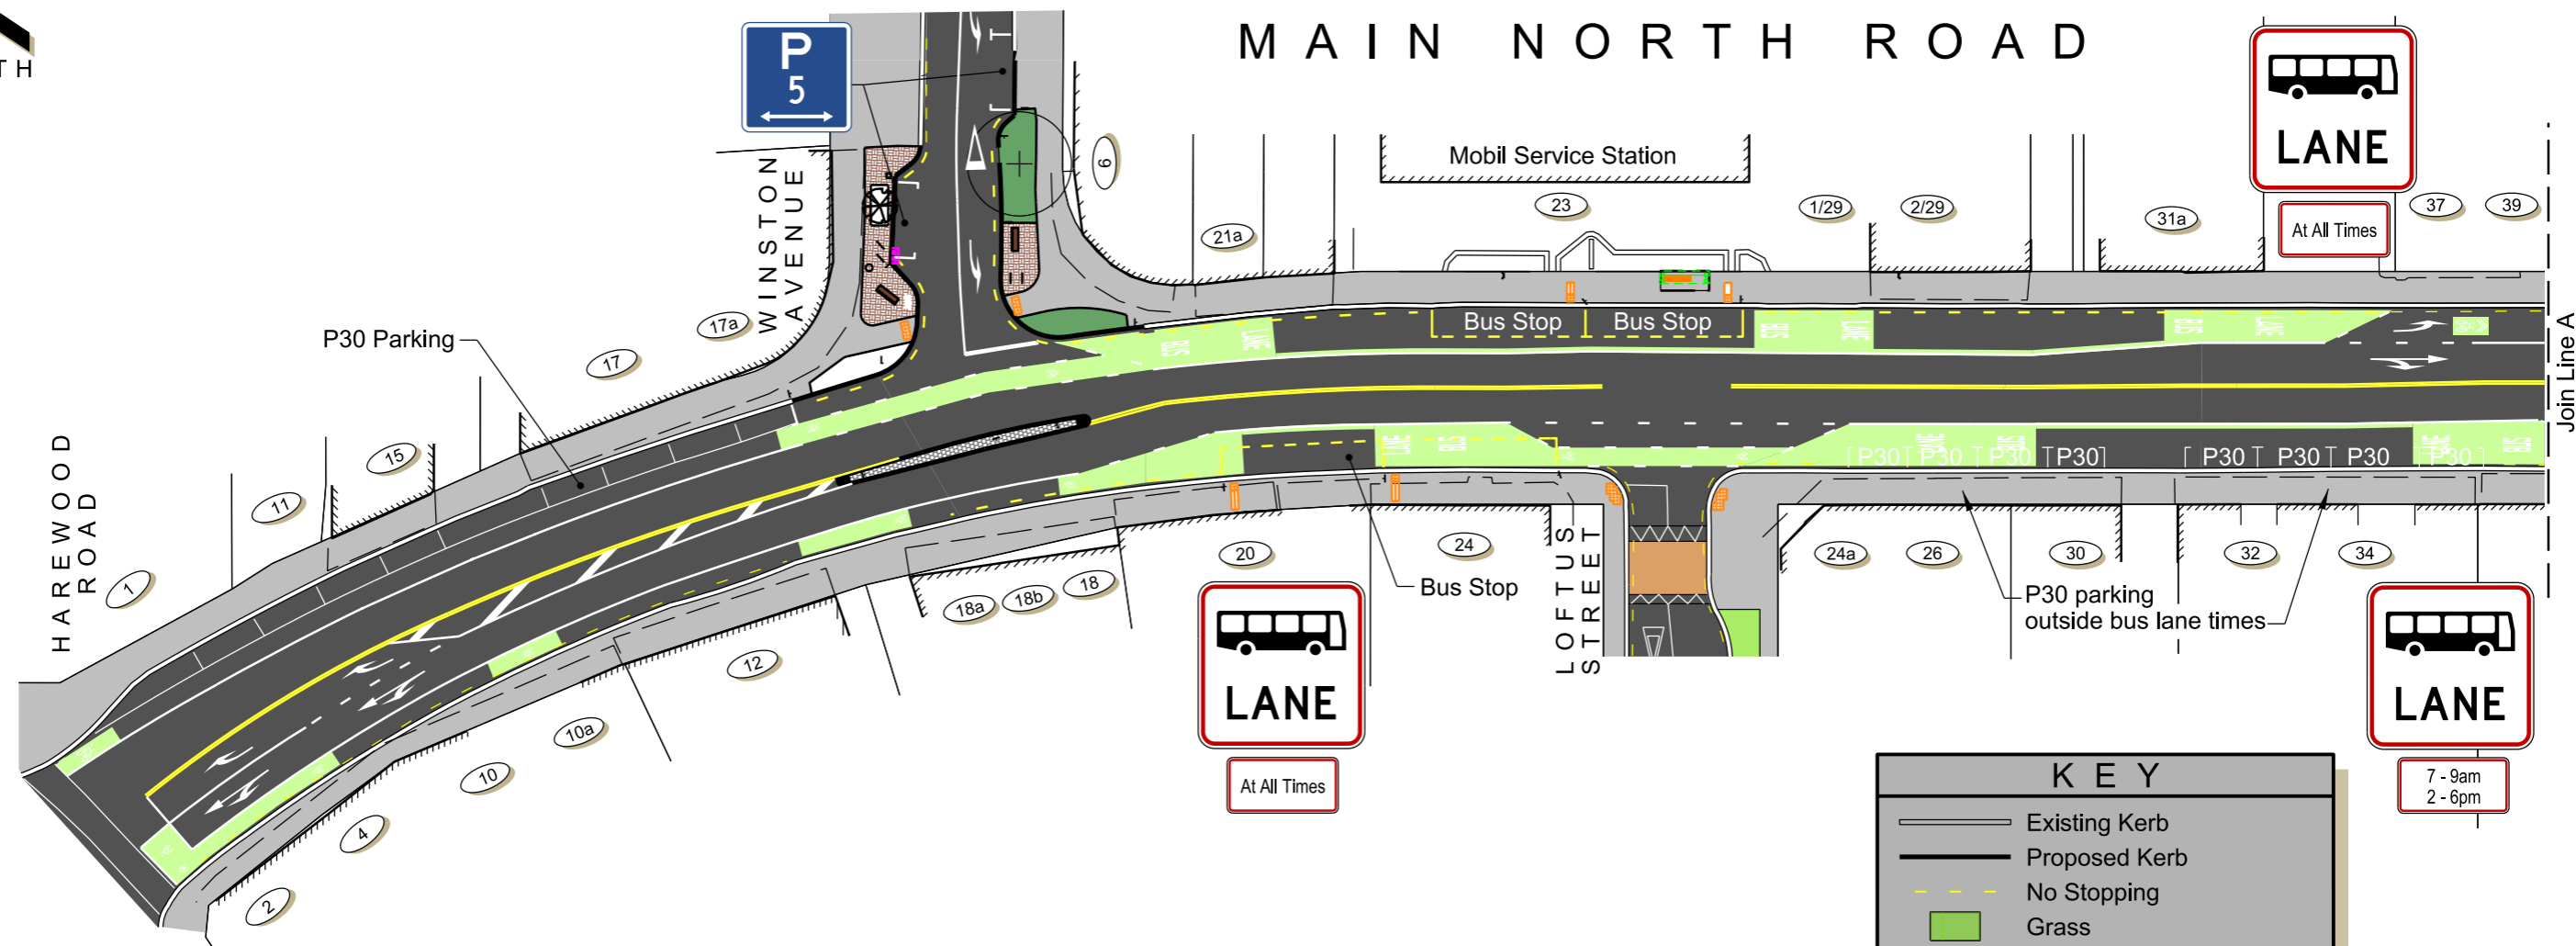


MAIN NORTH ROAD

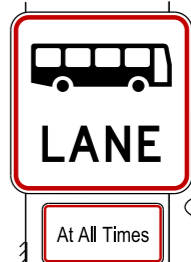

KEY

- Existing Kerb
- Proposed Kerb
- No Stopping
- Grass
- Landscape Planting
- Patterned Surface
- Tactile Pavers
- Seat and Bike Stands
- Existing Tree
- Proposed Tree:
 - Liriodendron tulipifera (tulip tree)

MAIN NORTH ROAD

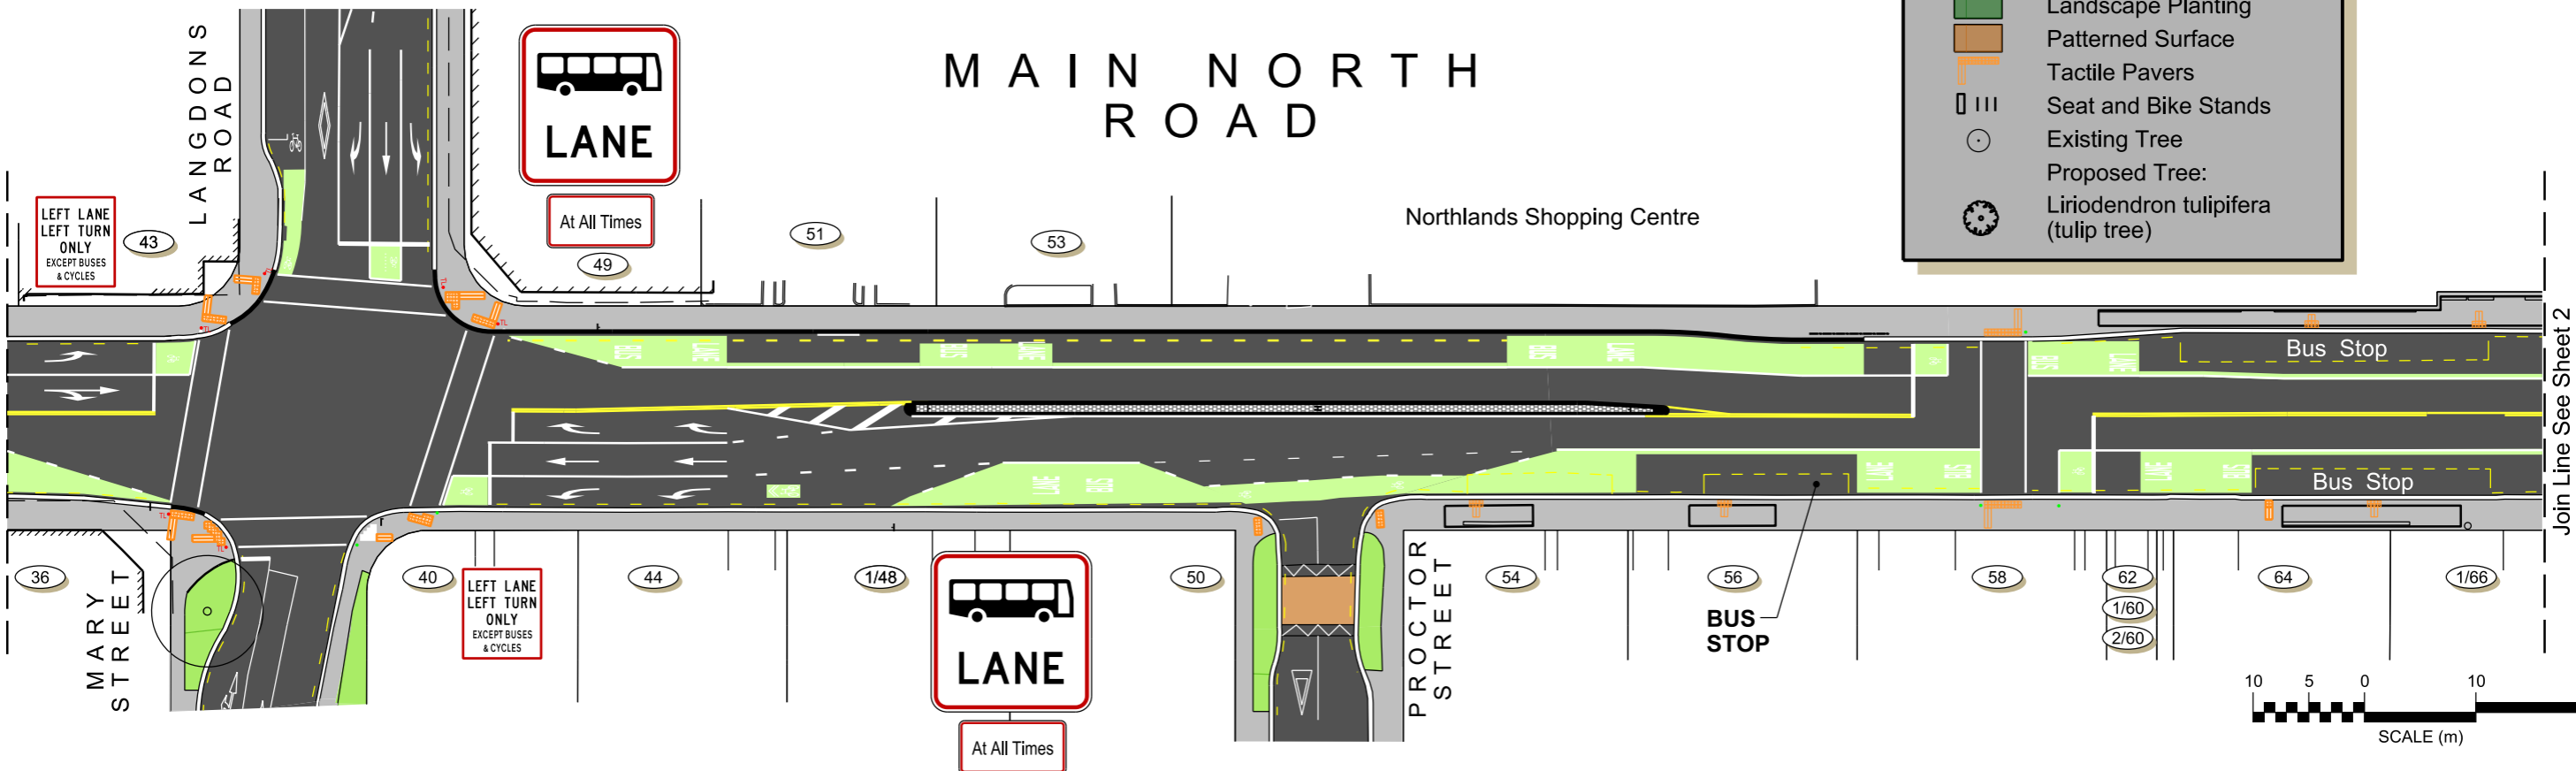

© Copyright Christchurch City Council / Aerial Photography Creative Commons Attribution 3.0 New Zealand License

