

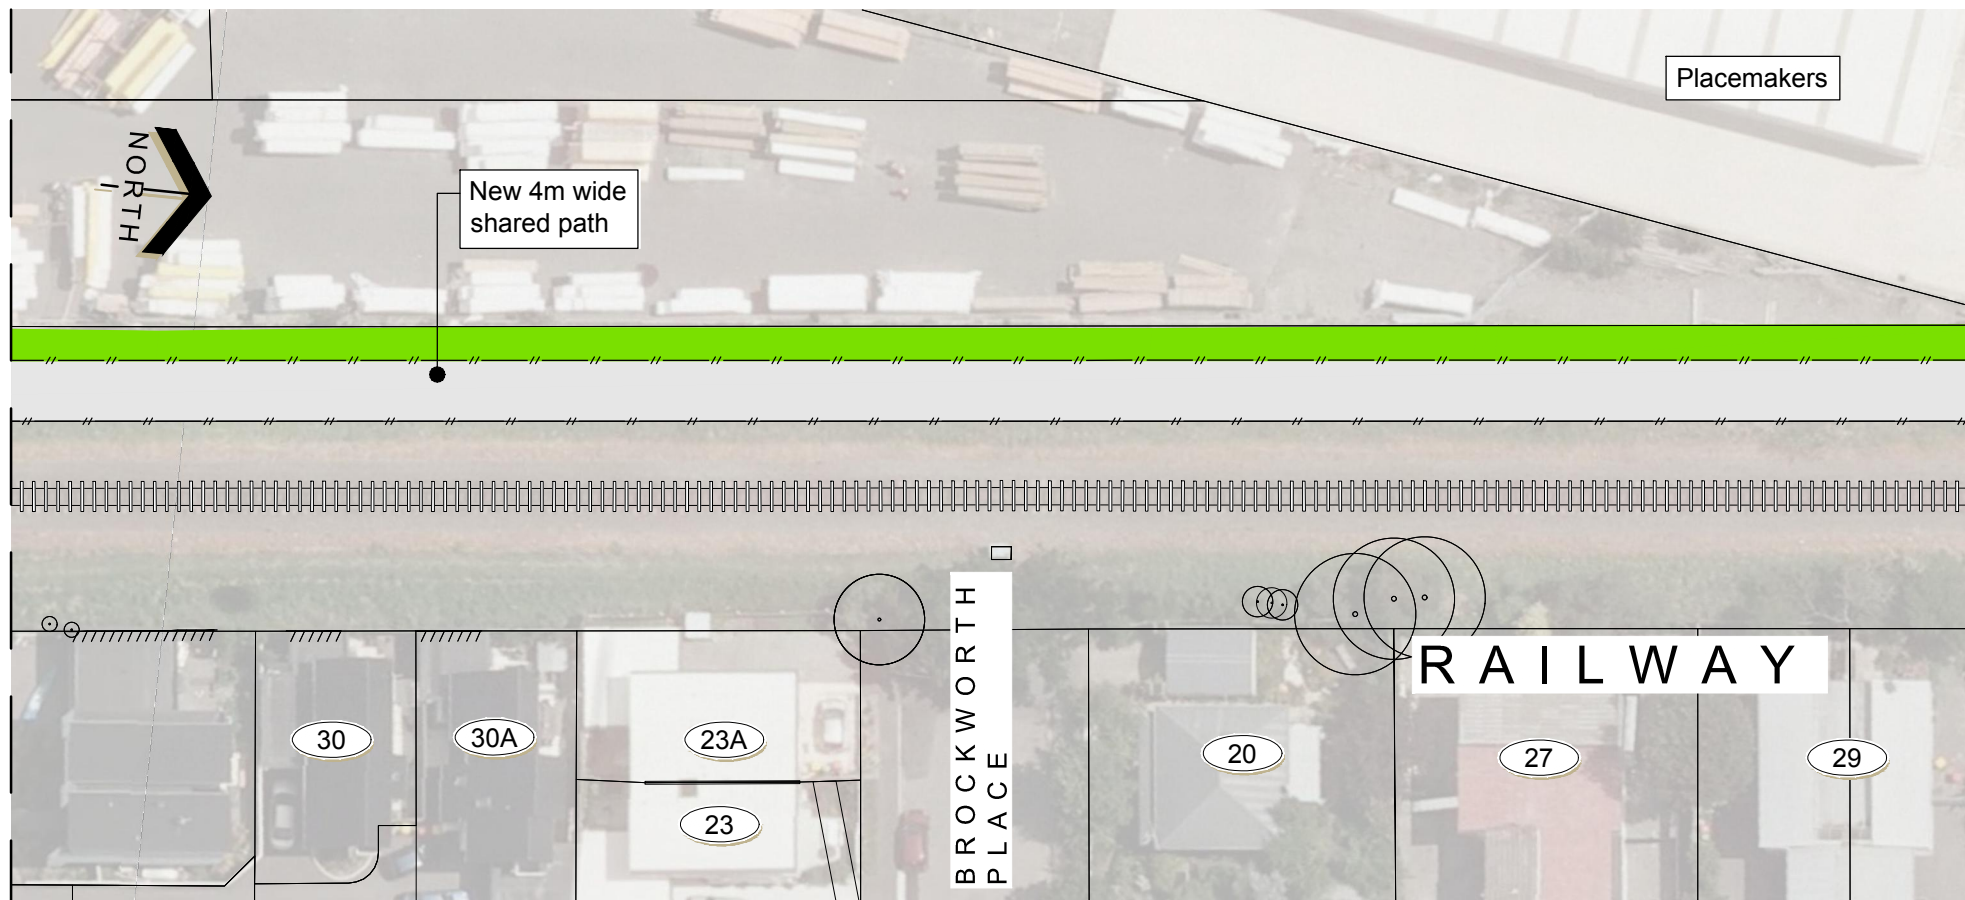




Original size mm
100
50
30
10
0
© Copyright Christchurch City Council © Aerial Photography Copyright Terralink International Ltd

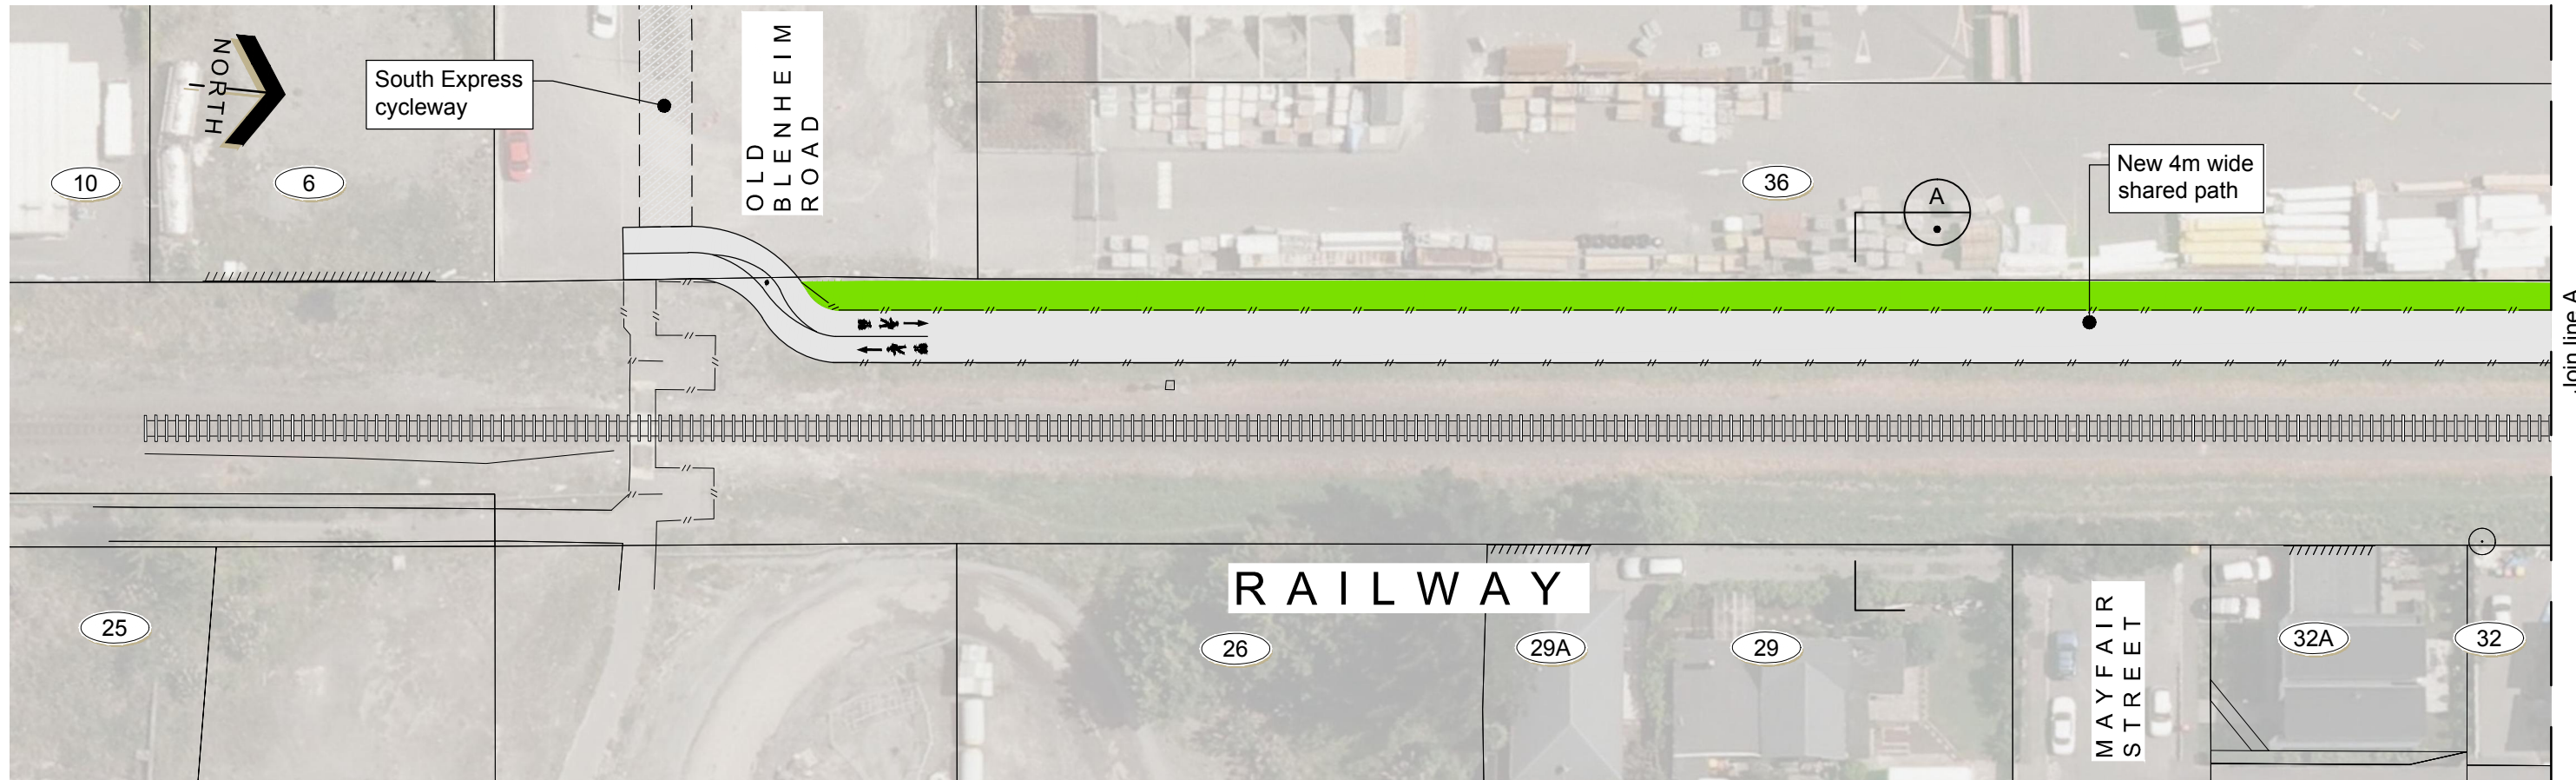



KEY			
	Existing kerb		No-stopping line
	Proposed kerb		Fence
	Cycleway		Grass
	Shared path		Patterned surface
	Ramp		Landscape planting
	Tactile paver		Swale
			Railway track
			Structure

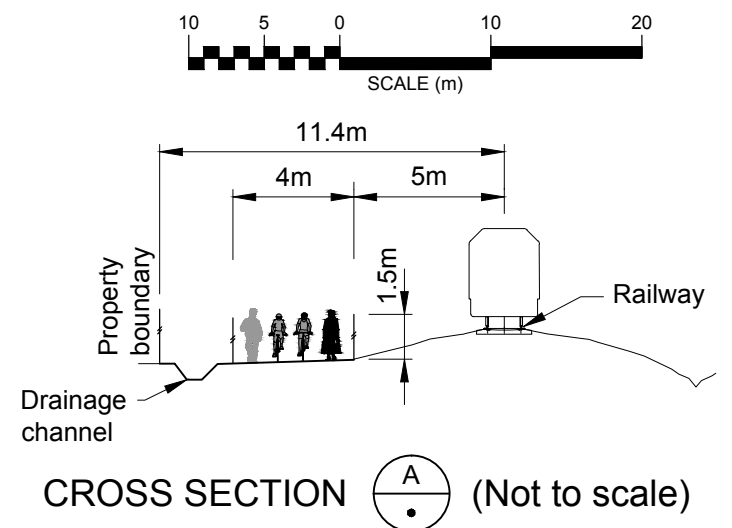



Original size mm
100
50
30
10
0
Join line see sheet 1
Join line see sheet 3

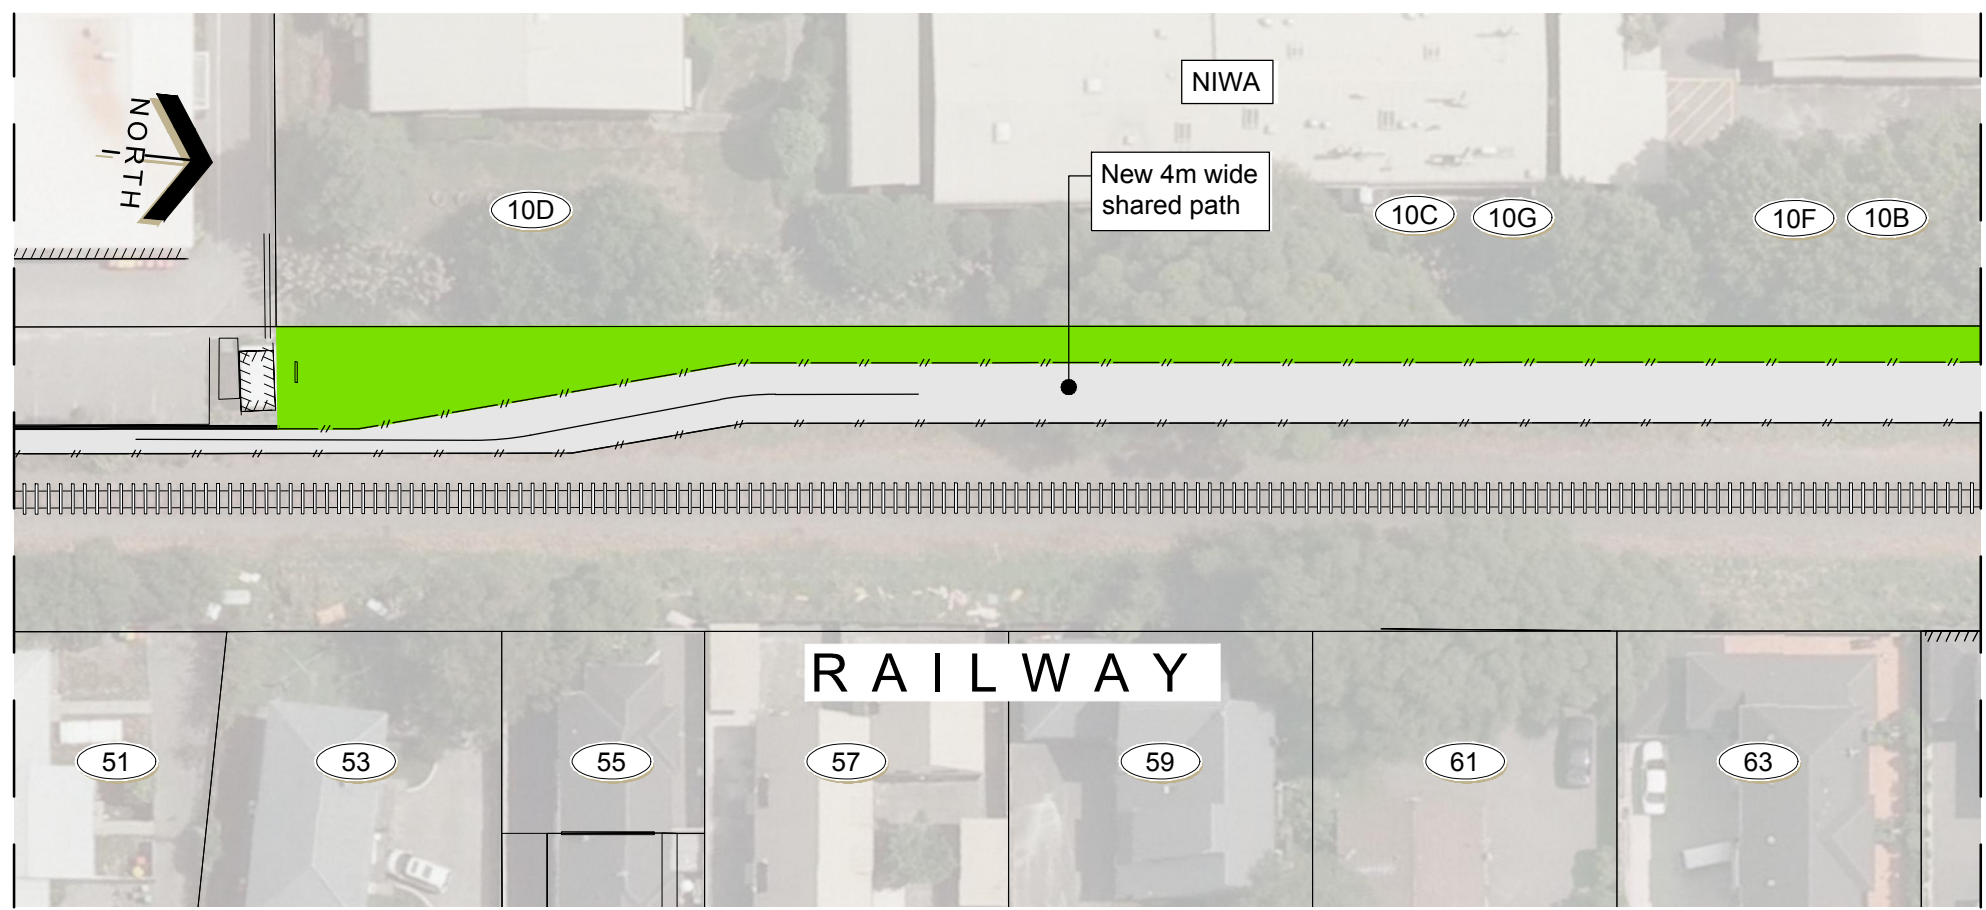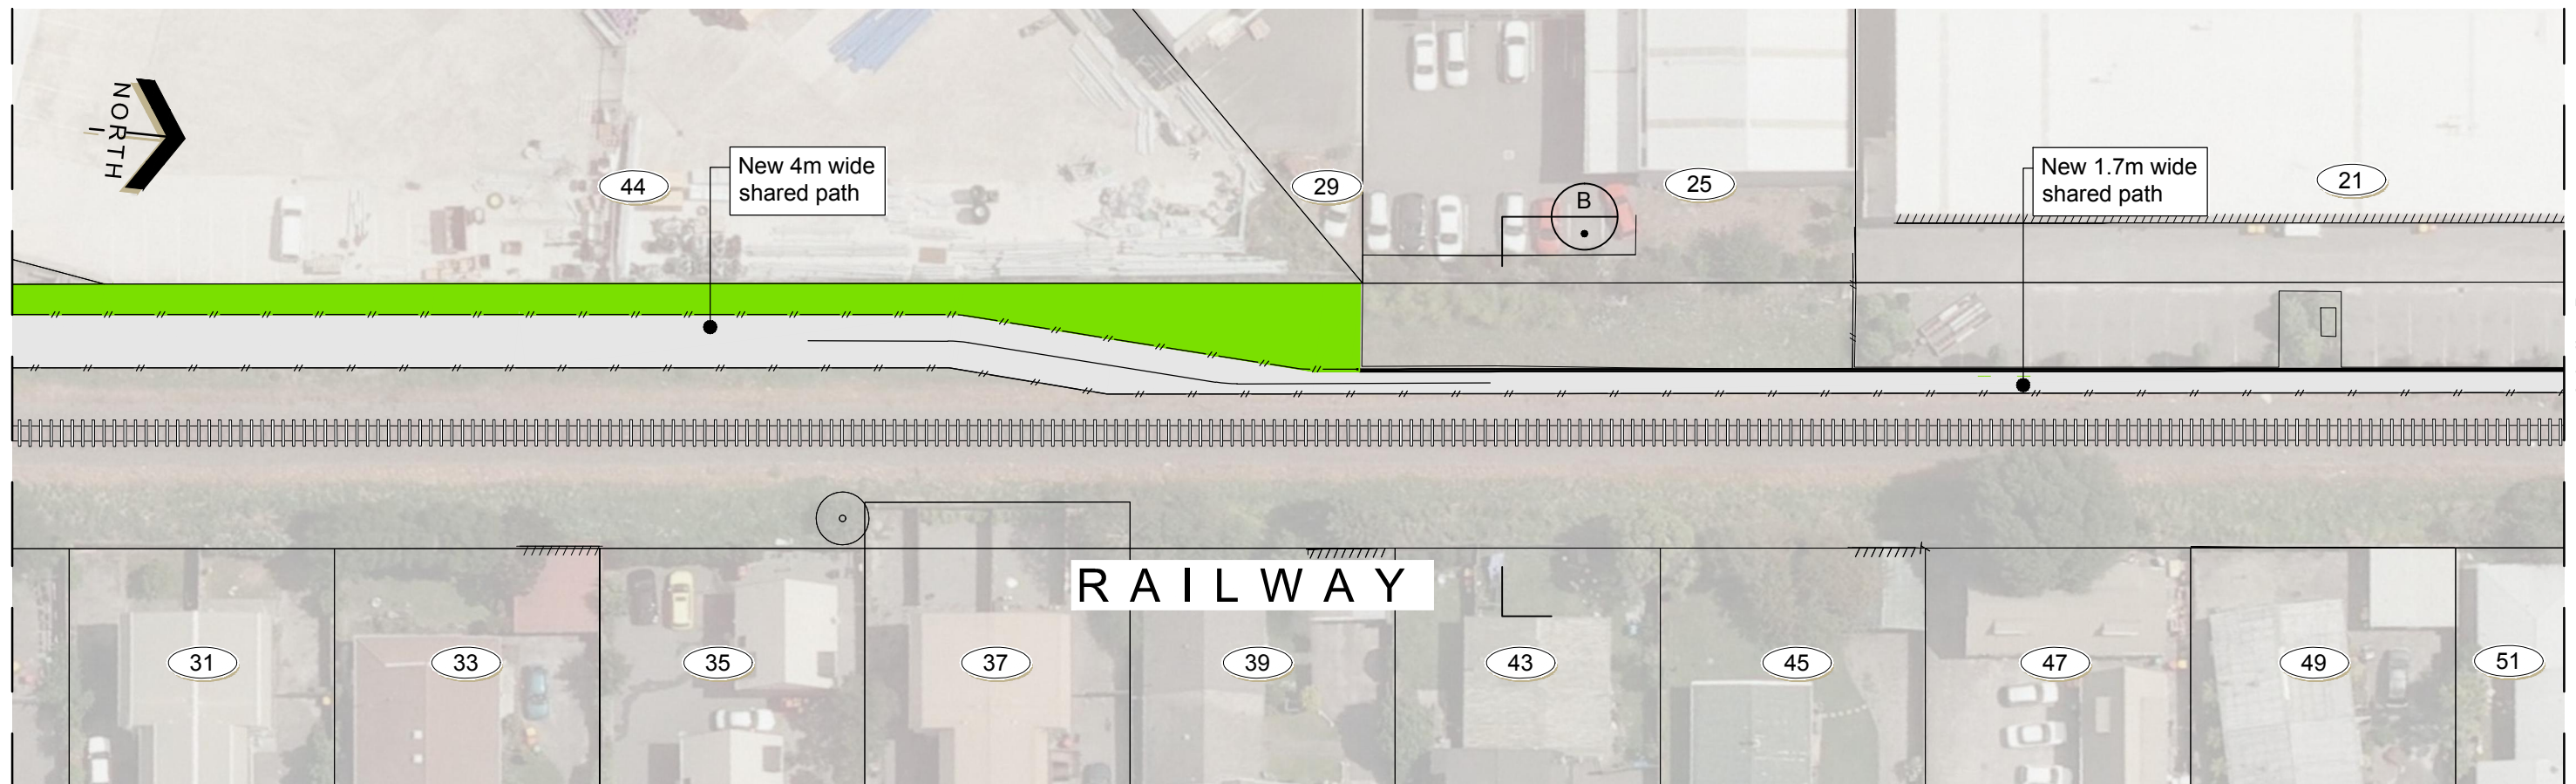


KEY			
	Existing kerb		No-stopping line
	Proposed kerb		Fence
	Cycleway		Grass
	Shared path		Patterned surface
	Ramp		Landscape planting
	Tactile paver		Swale
			Railway track
			Structure

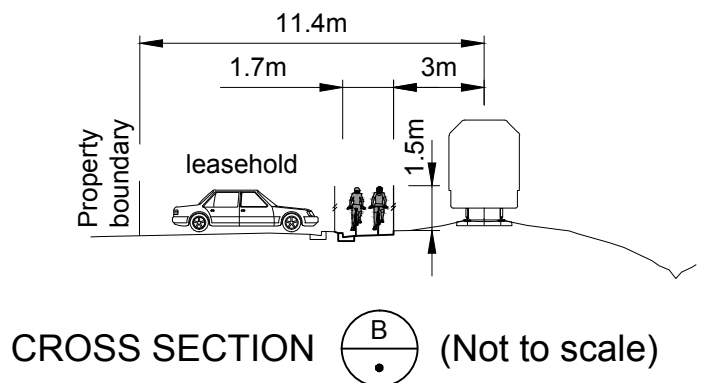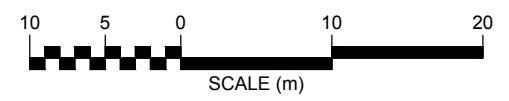


Original size mm
100
50
30
10
0
Join line see sheet 2
Join line see sheet 4
© Copyright Christchurch City Council © Aerial Photography Copyright Terralink International Ltd

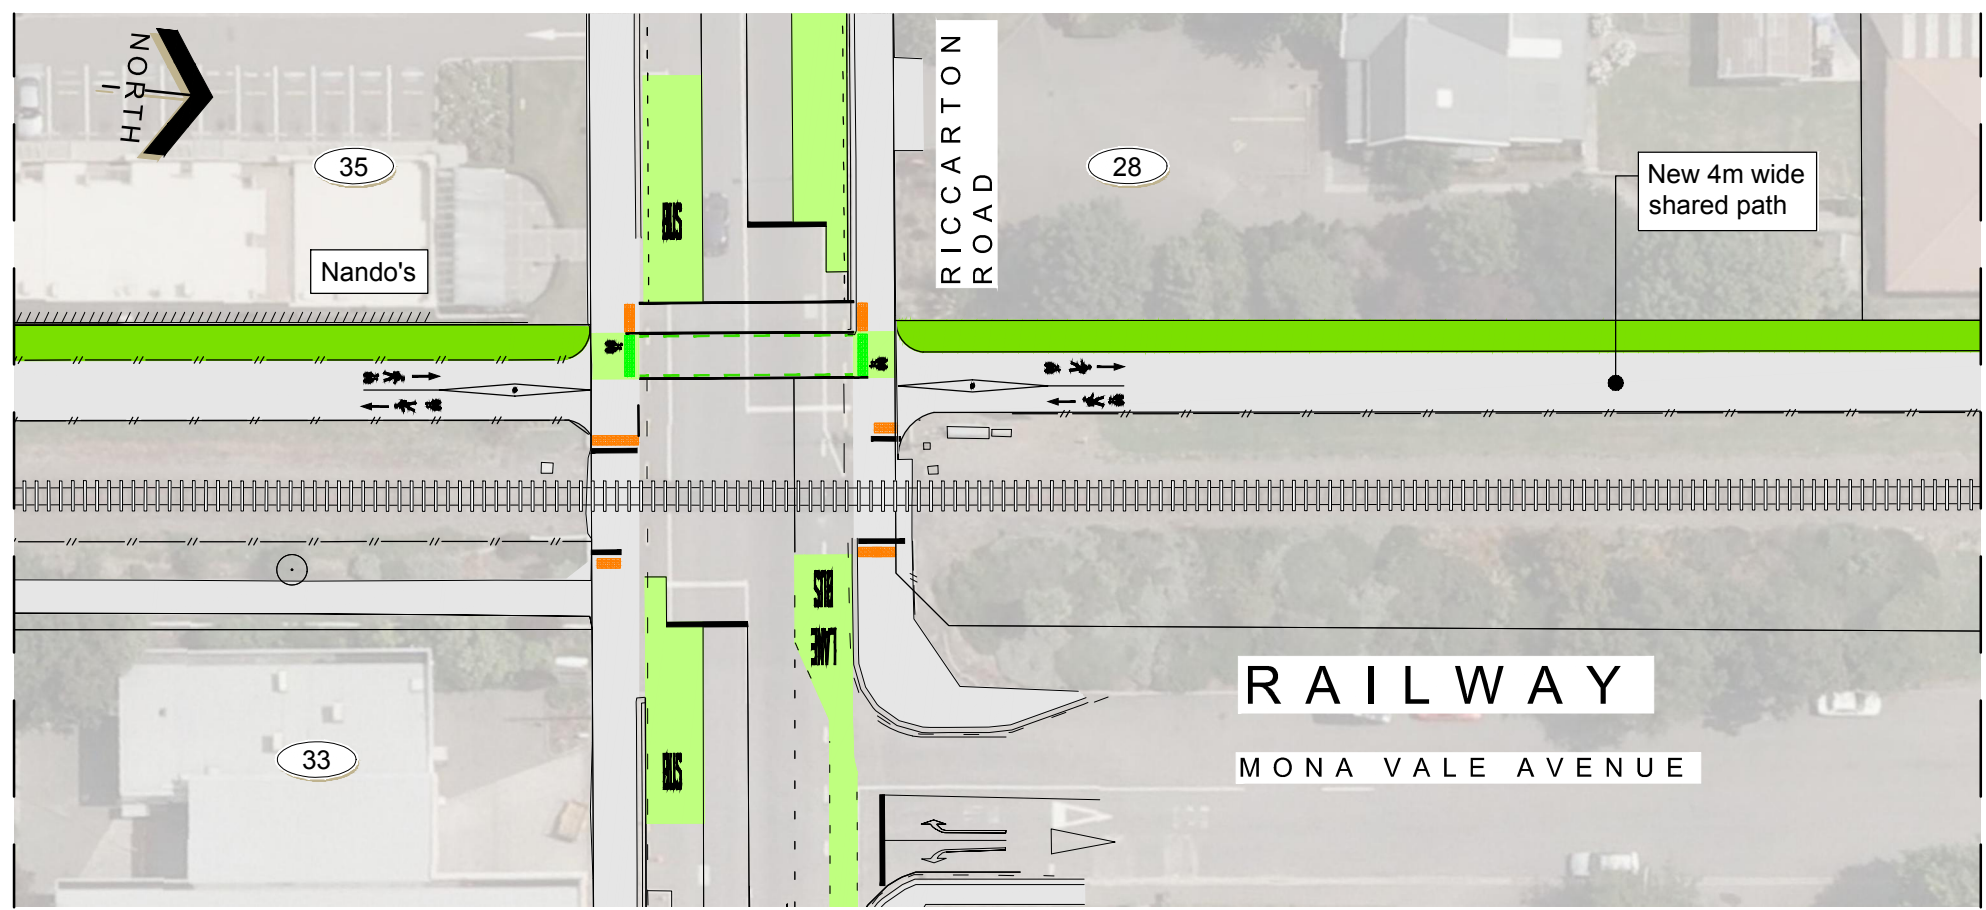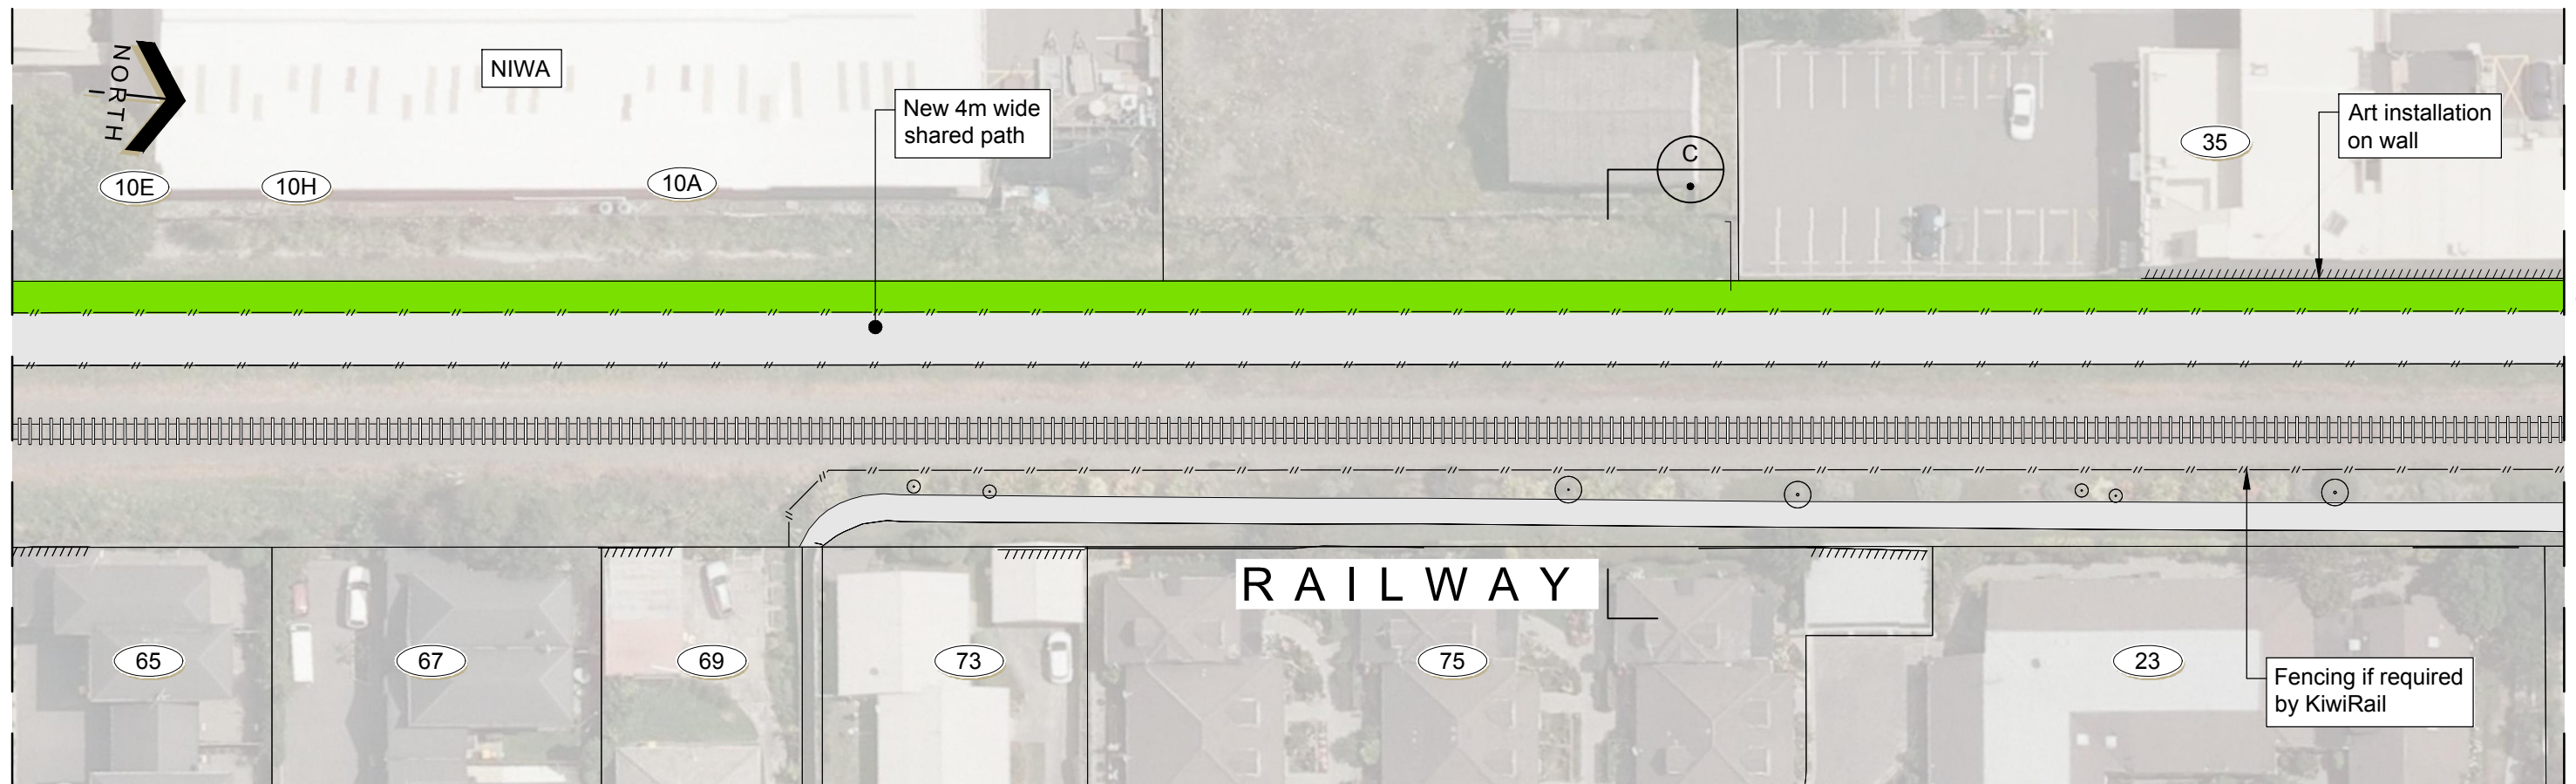



KEY			
	Existing kerb		No-stopping line
	Proposed kerb		Fence
	Cycleway		Grass
	Shared path		Patterned surface
	Ramp		Landscape planting
	Tactile paver		Swale
			Railway track
			Structure

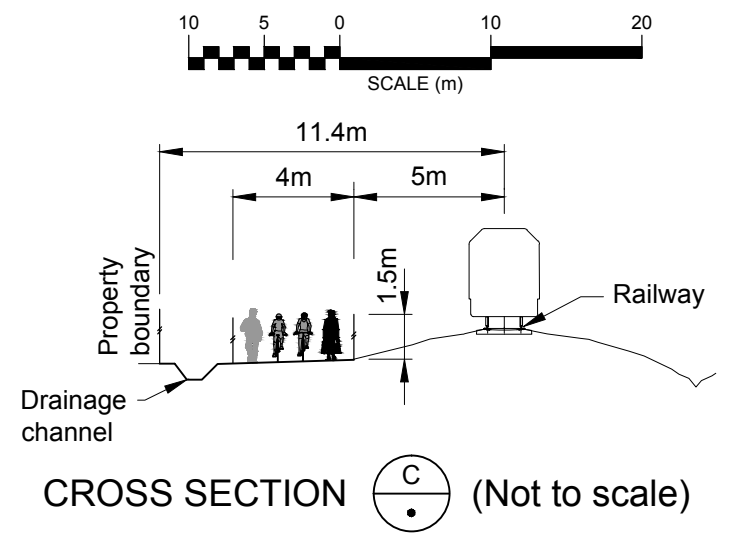


Original size mm
100
50
30
10
0
Join line see sheet 3
© Copyright Christchurch City Council © Aerial Photography Copyright Terralink International Ltd


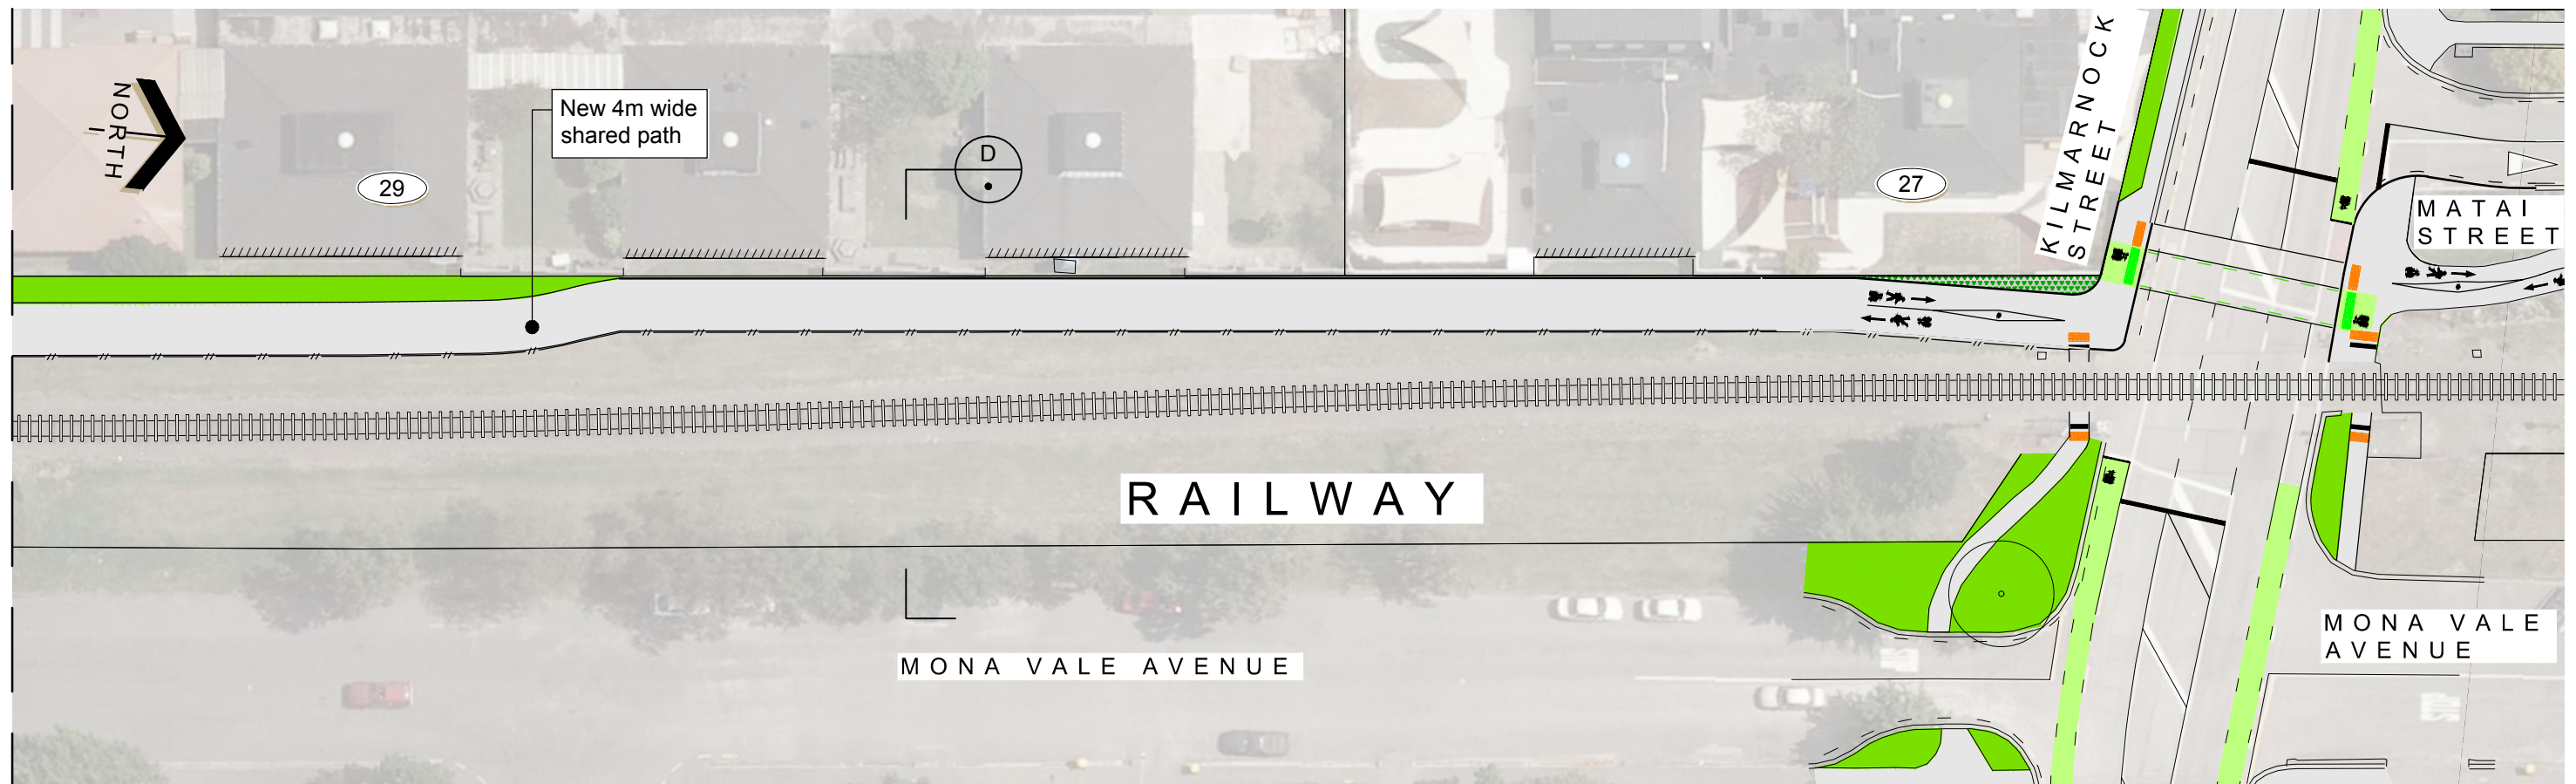





KEY			
	Existing kerb		No-stopping line
	Proposed kerb		Fence
	Cycleway		Grass
	Shared path		Patterned surface
	Ramp		Landscape planting
	Tactile paver		Swale
			Railway track
			Structure

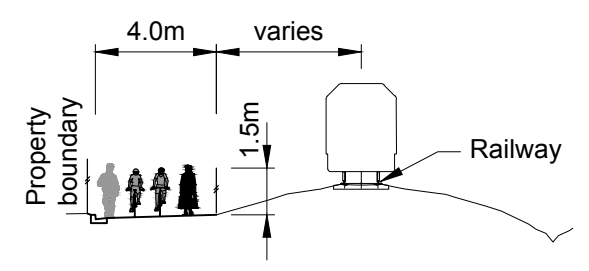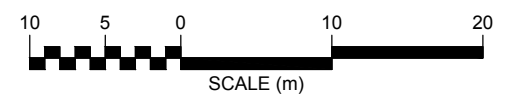


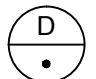
CROSS SECTION  (Not to scale)

Original size mm
100
50
30
10
0

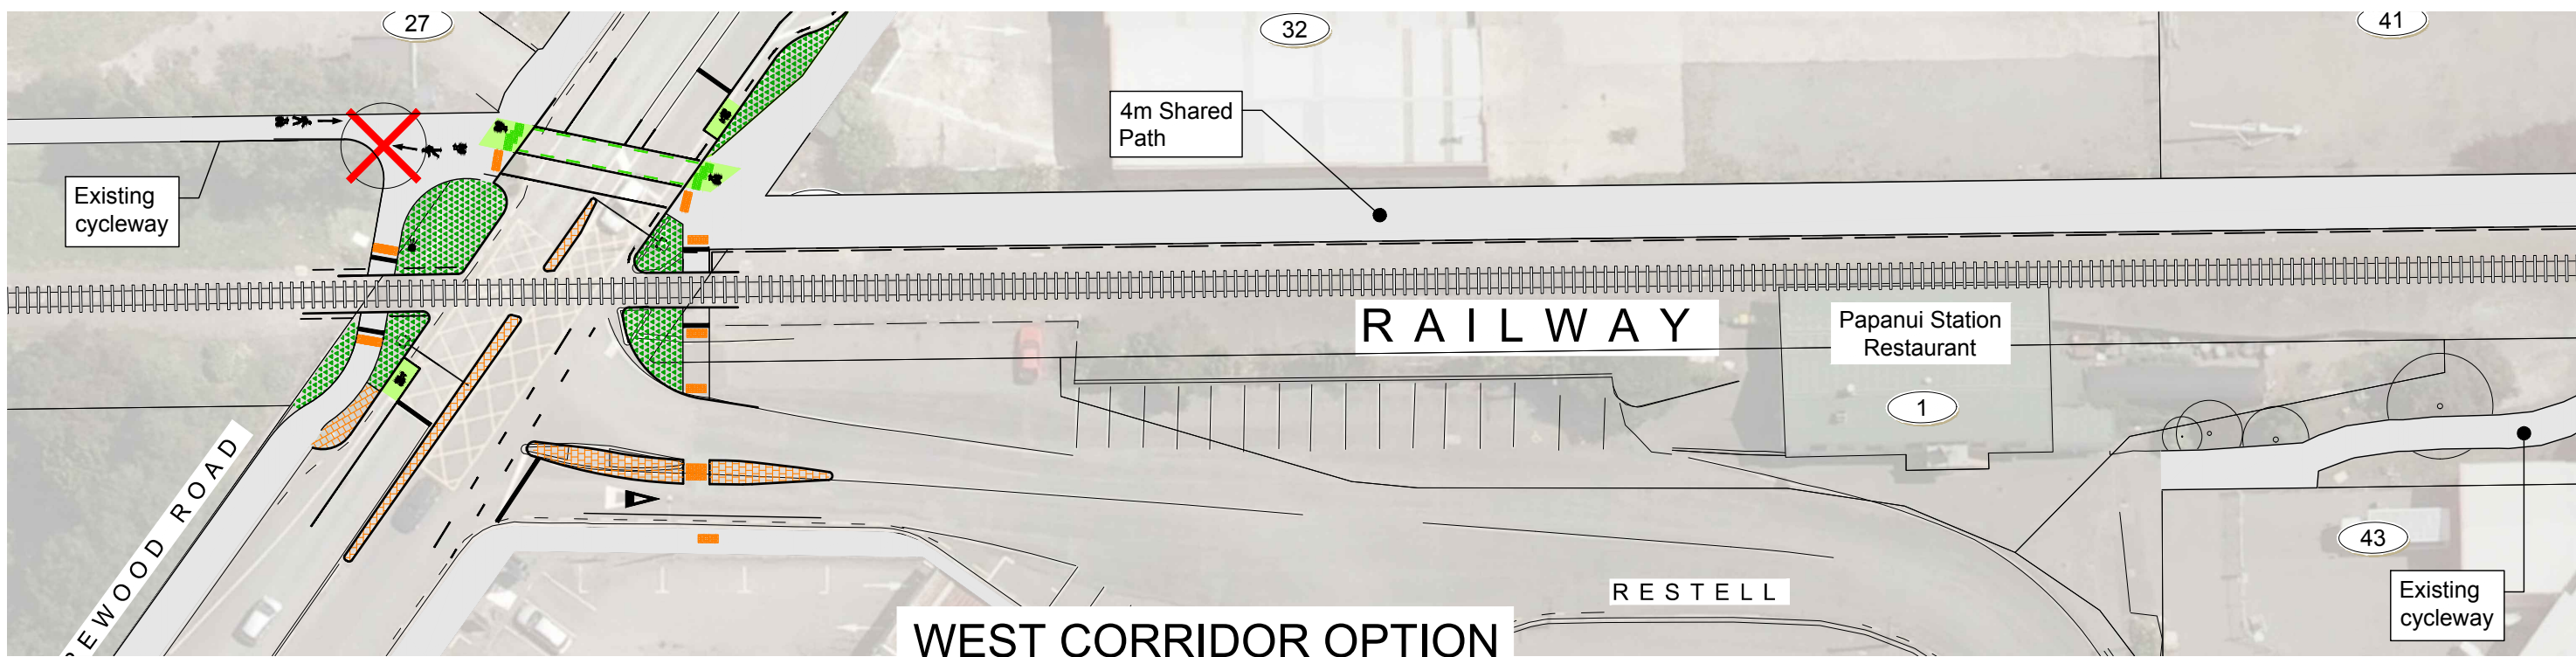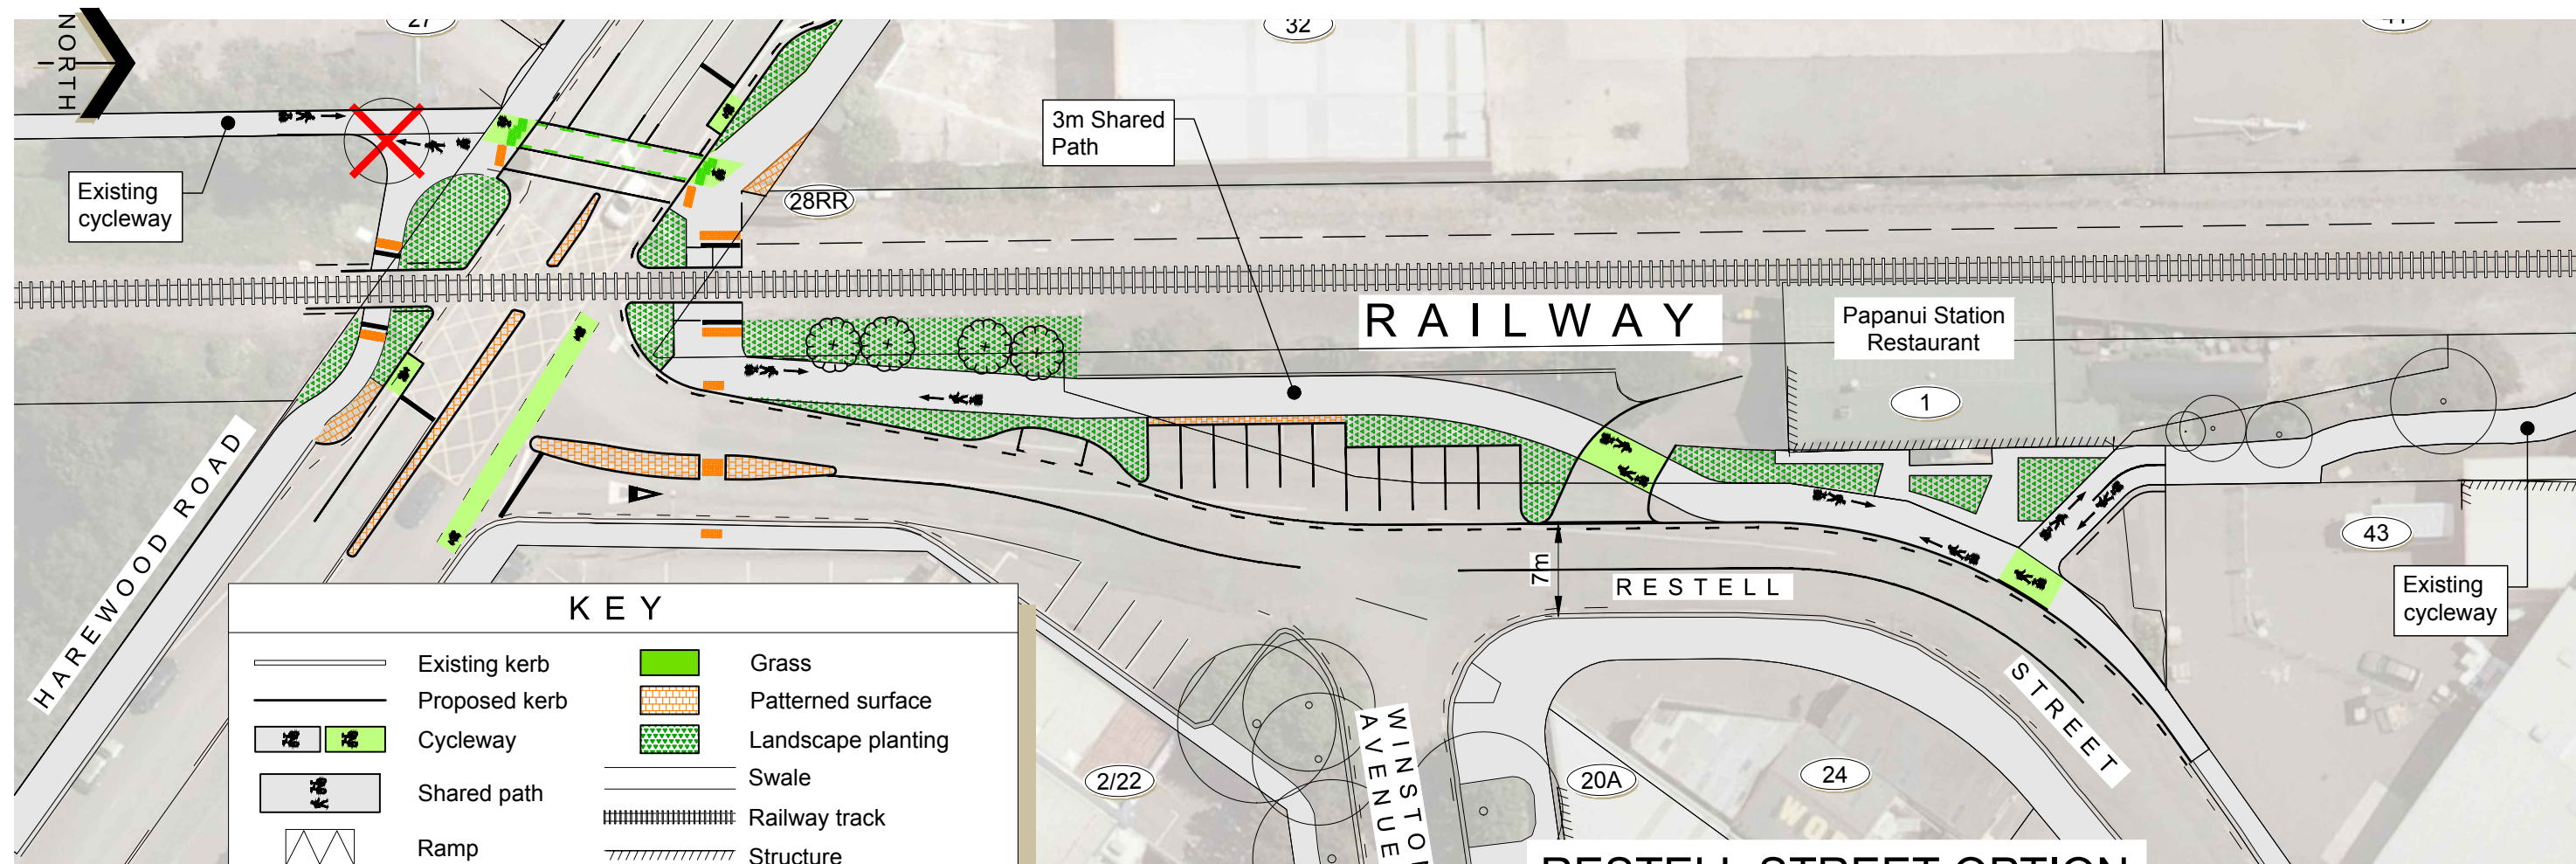


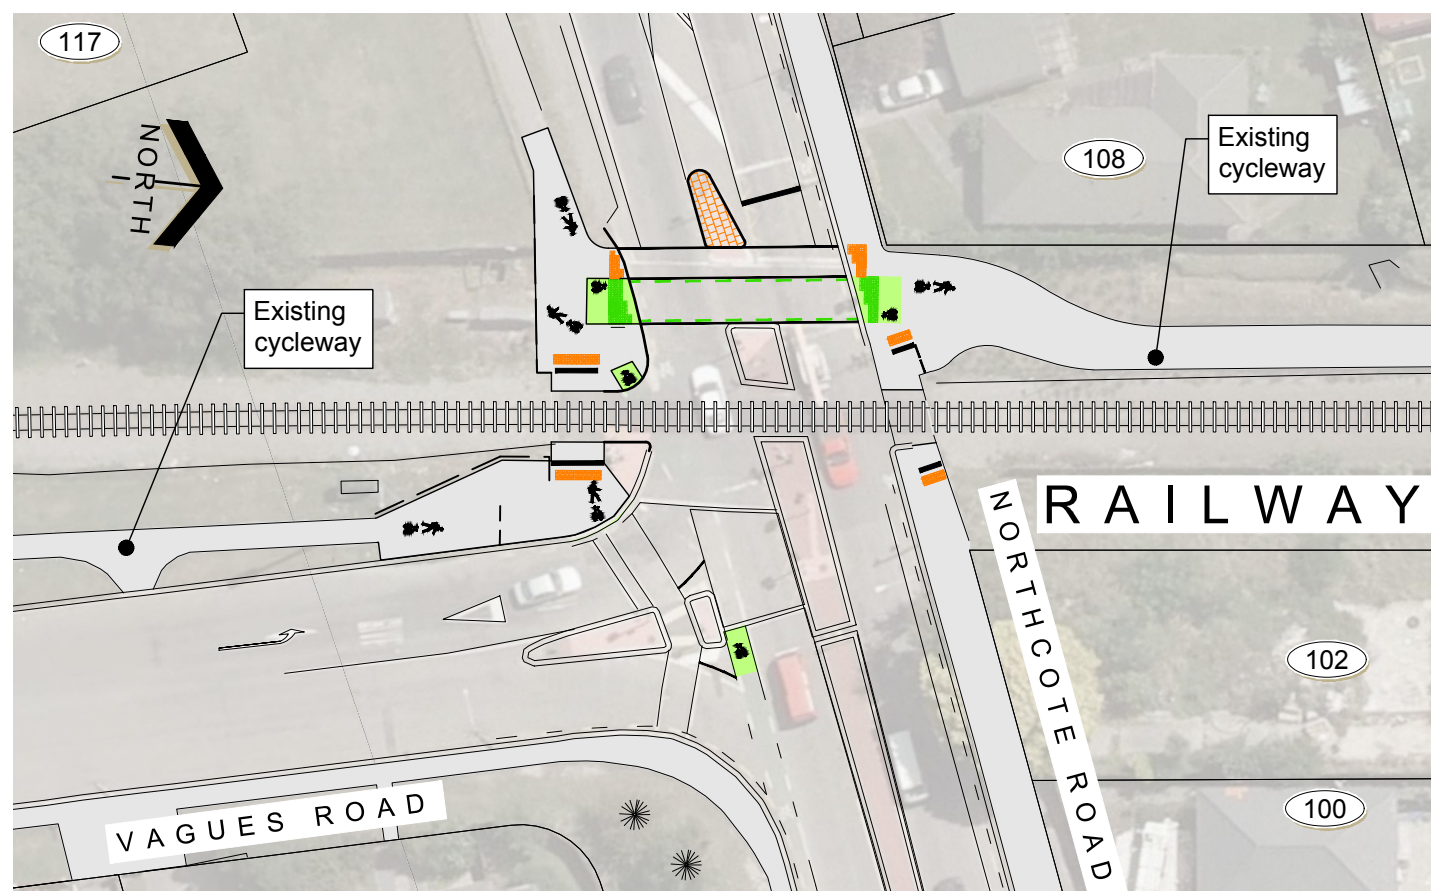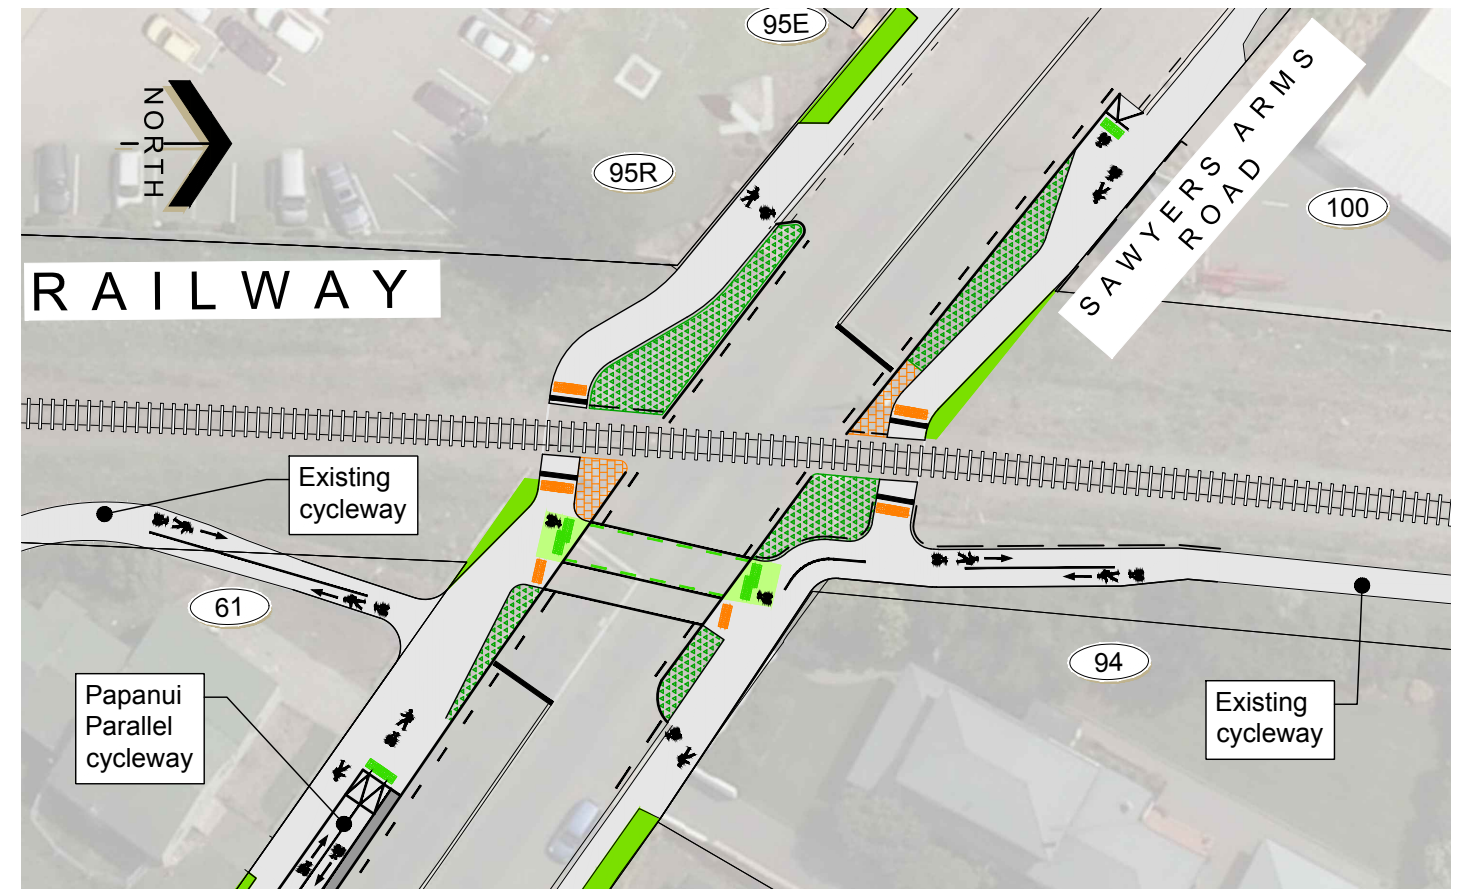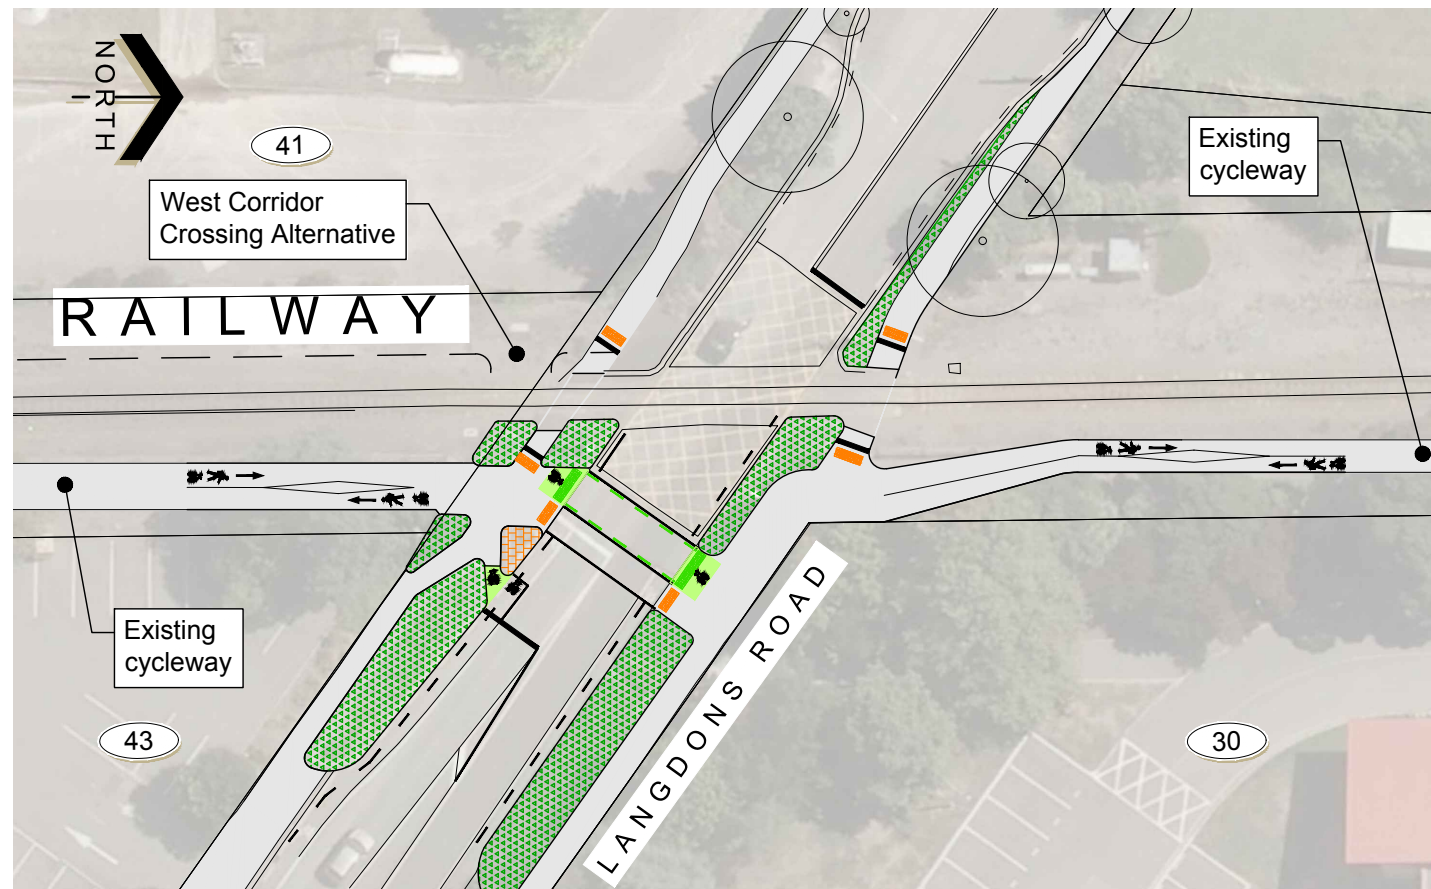

Original size mm
100
50
30
10
0
© Copyright Christchurch City Council © Aerial Photography Copyright Terralink International Ltd

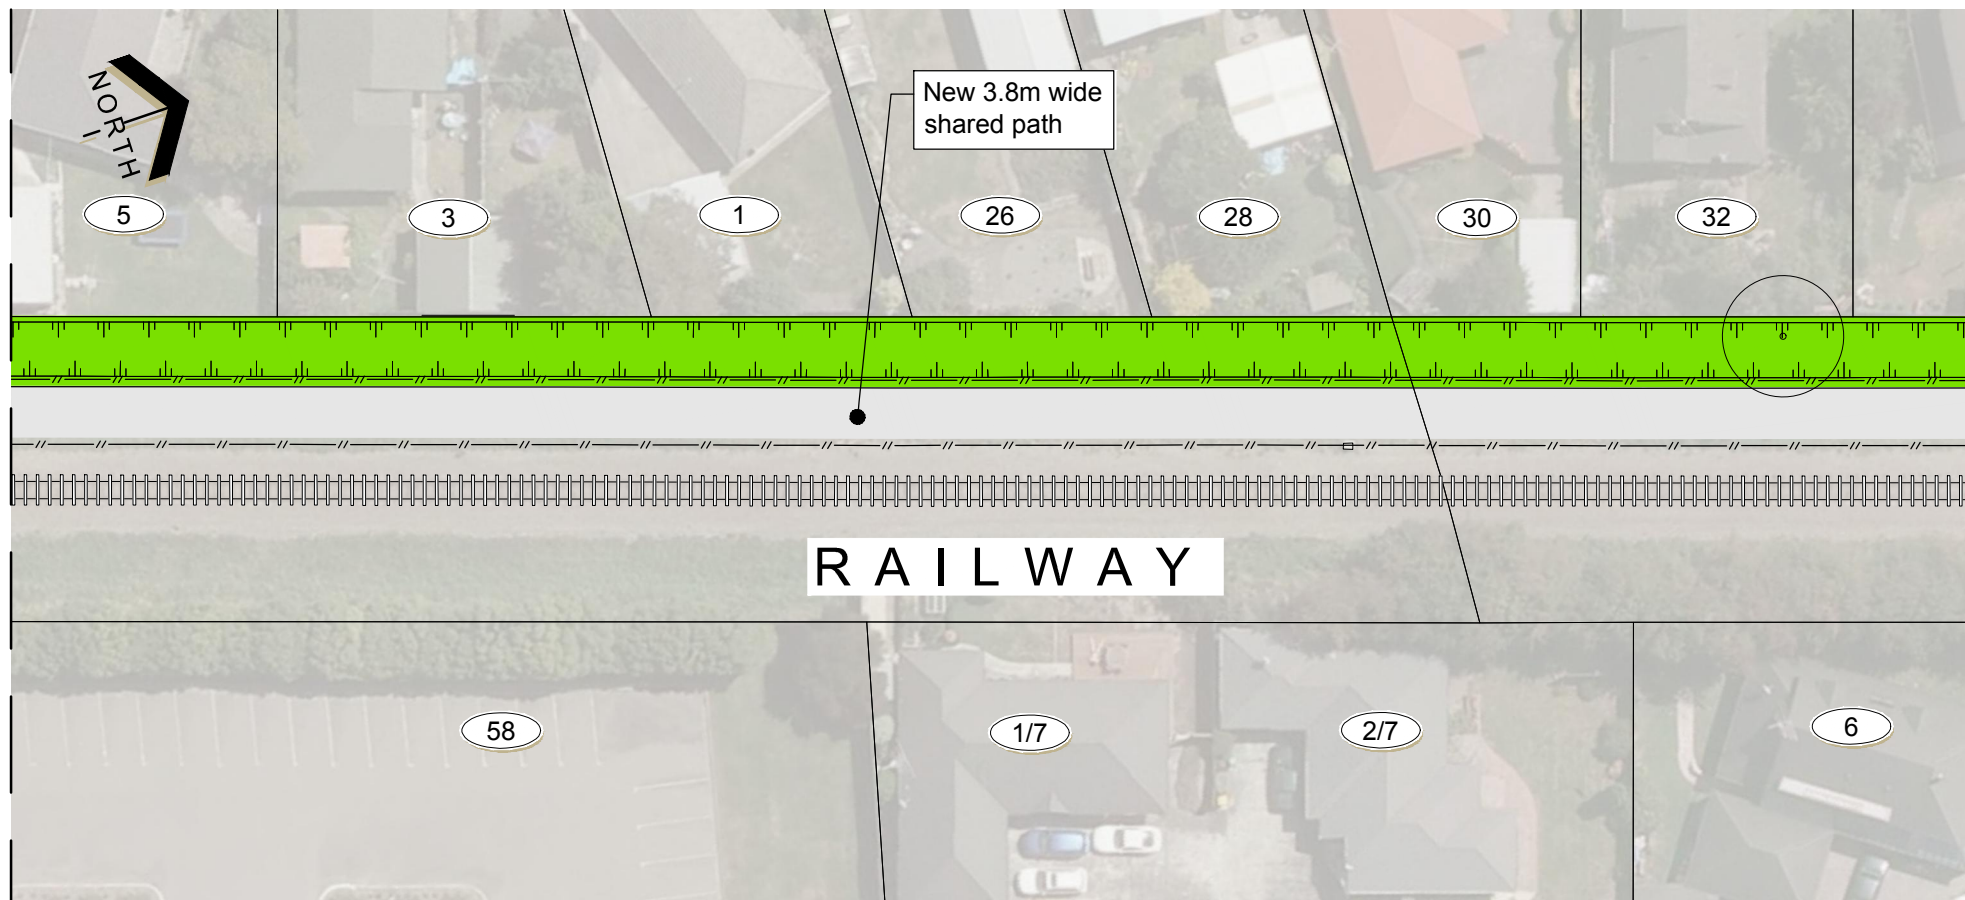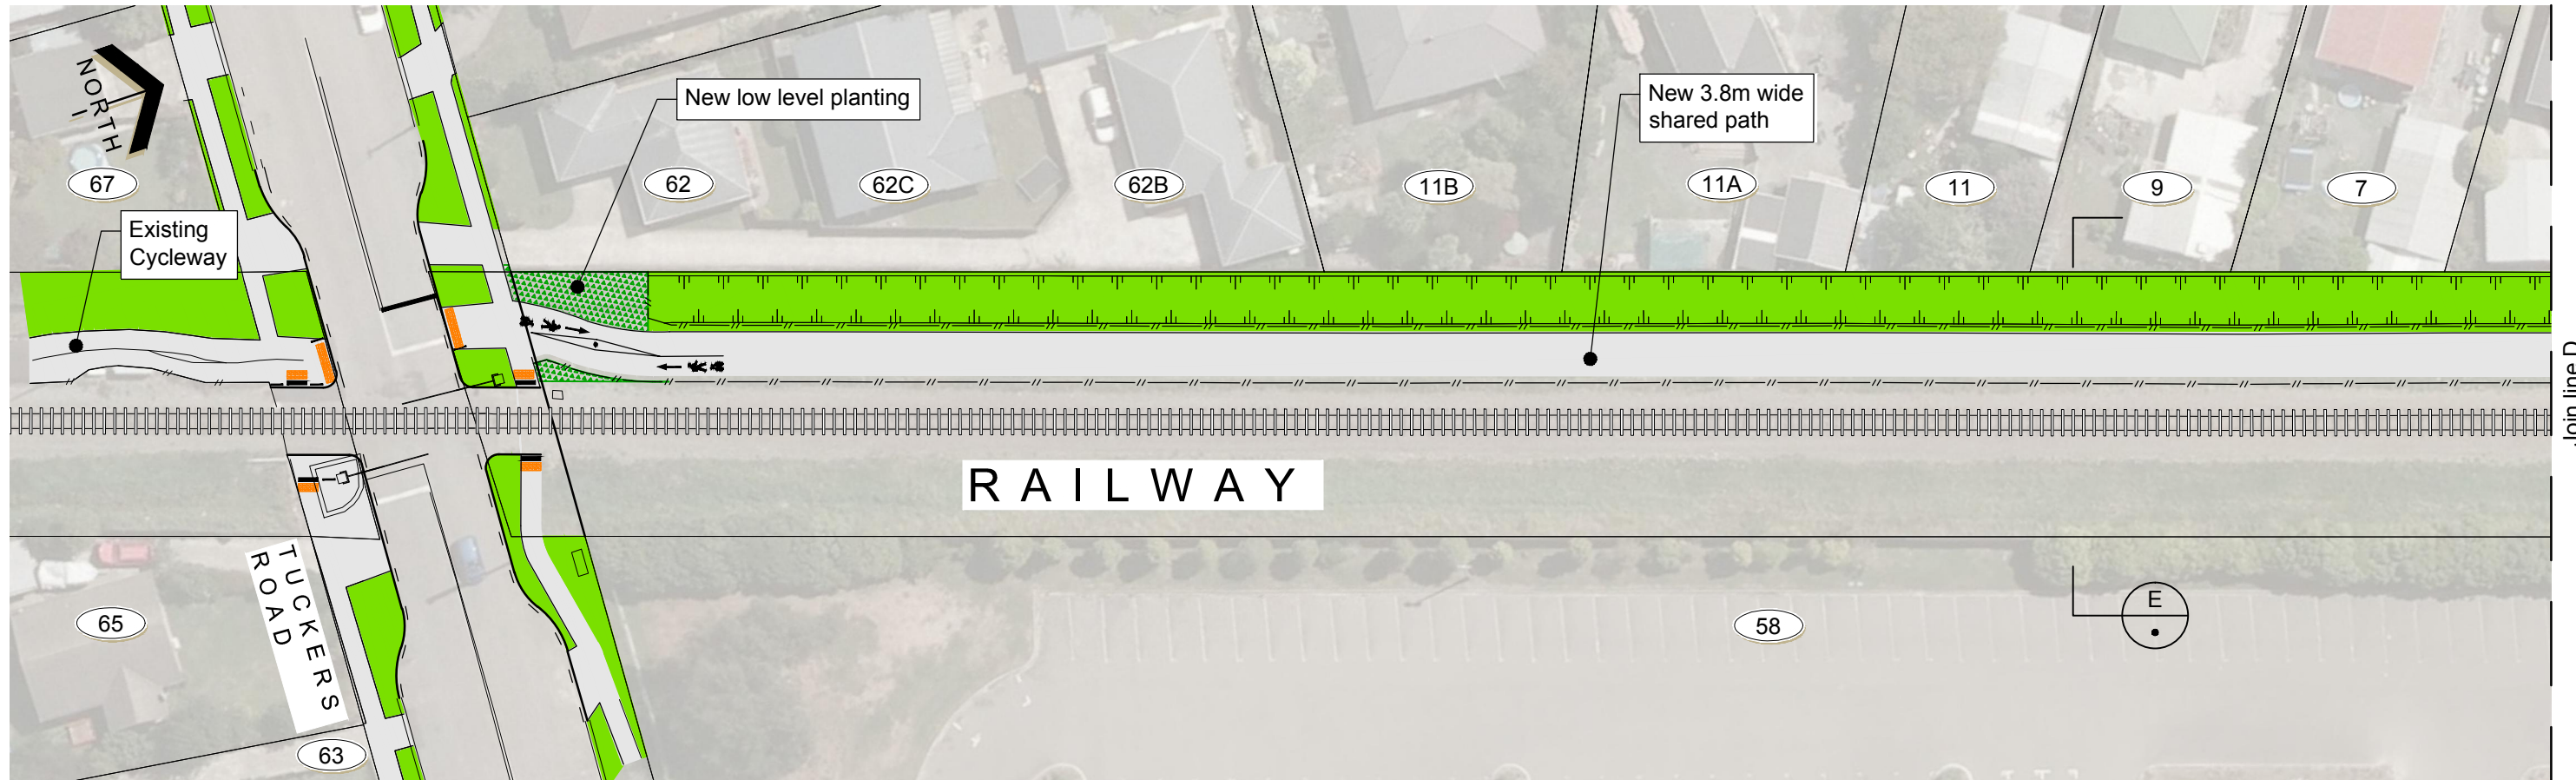


KEY			
	Existing kerb		No-stopping line
	Proposed kerb		Fence
	Cycleway		Grass
	Shared path		Patterned surface
	Ramp		Landscape planting
	Tactile paver		Swale
			Railway track
			Structure

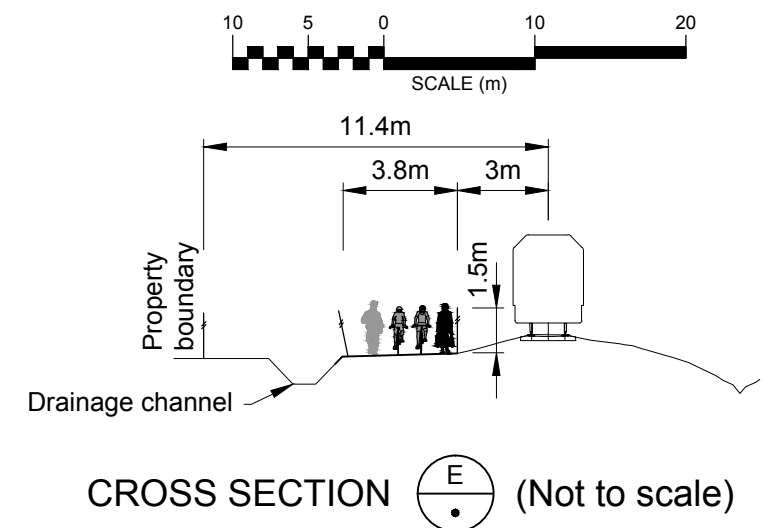


Original size mm
100
50
30
10
0
© Copyright Christchurch City Council © Aerial Photography Copyright Terralink International Ltd

Join line see sheet 7

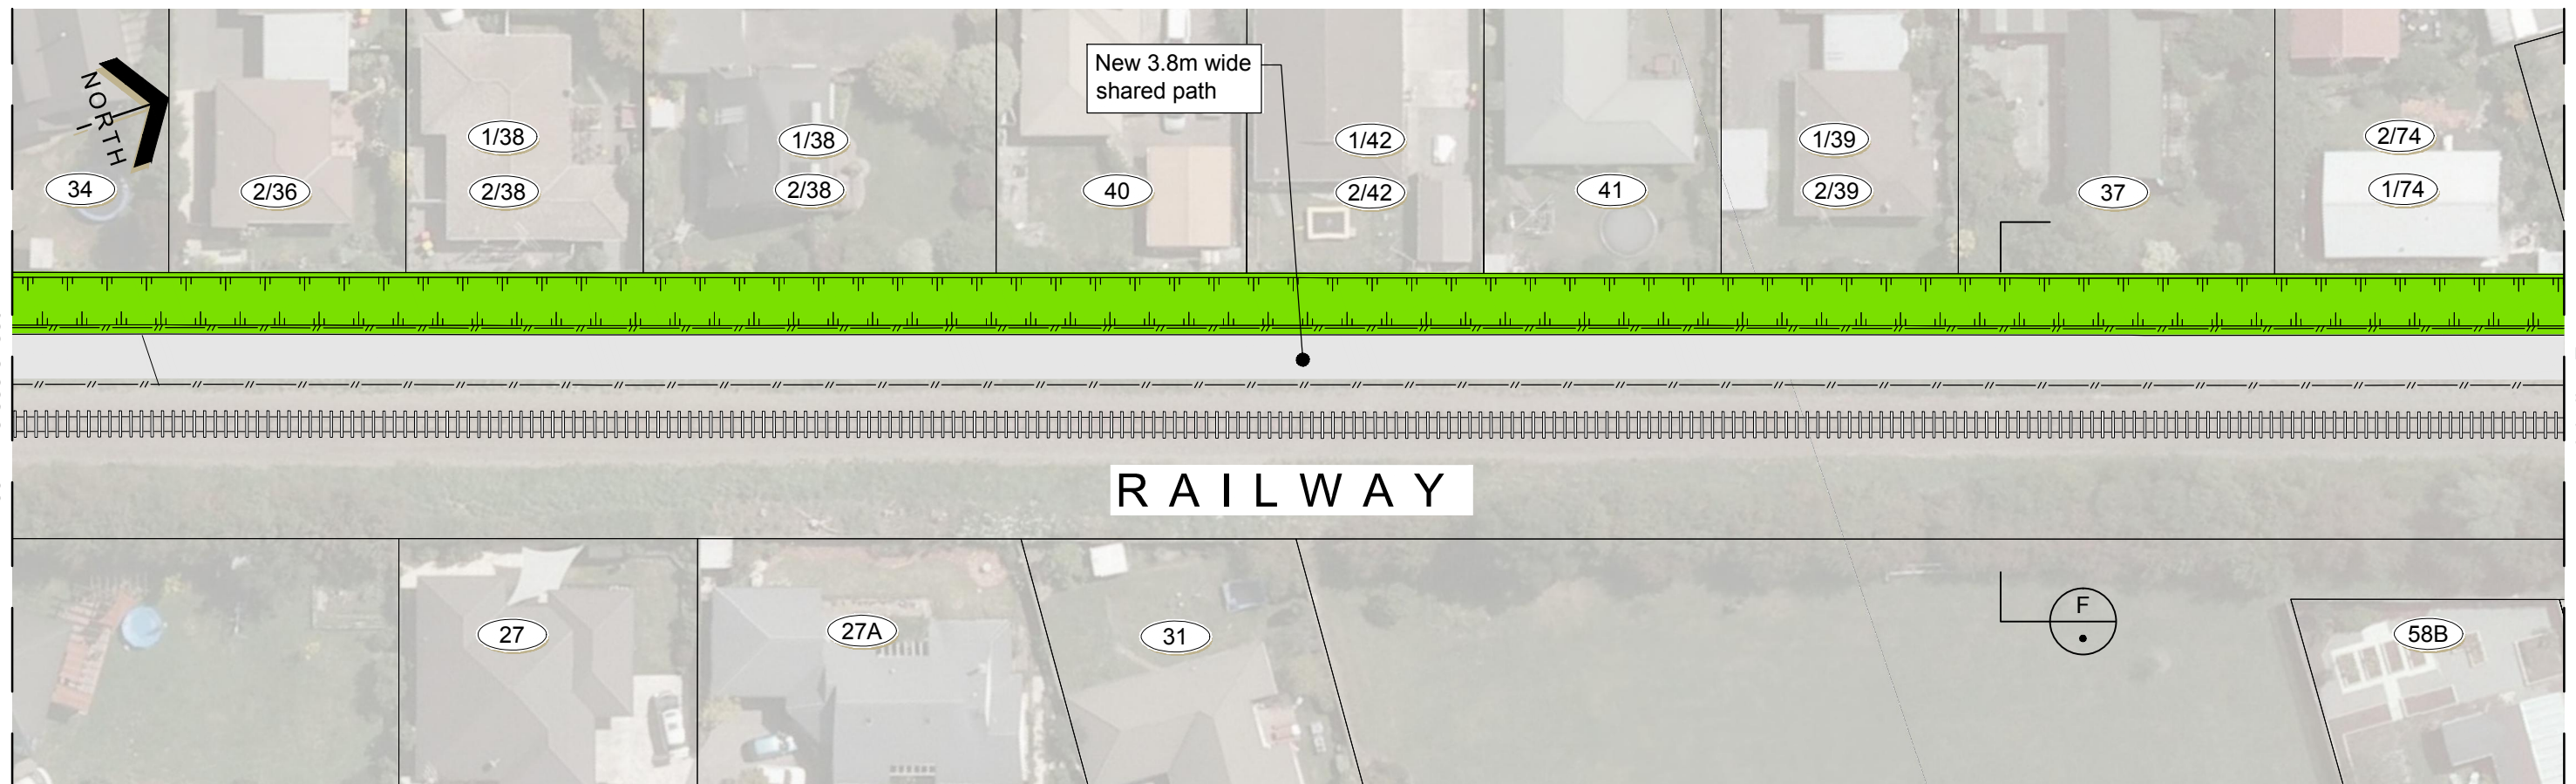



Join line E

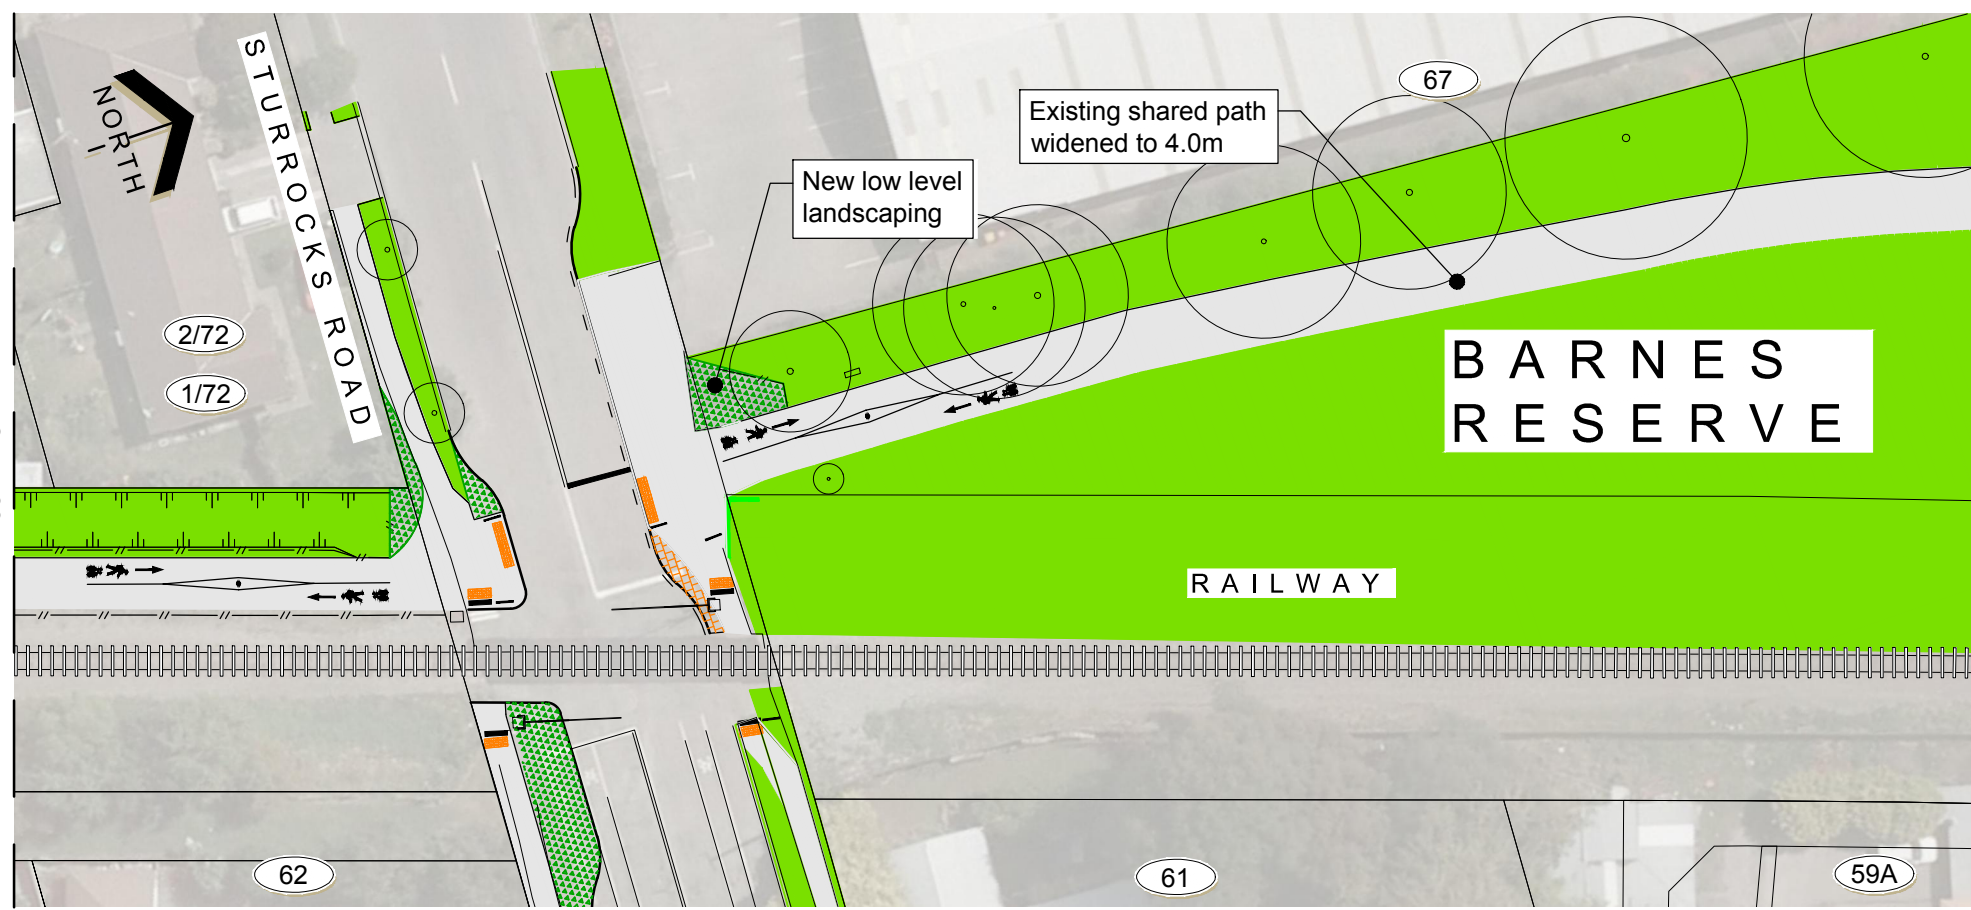

Join line see sheet 9



KEY

	Existing kerb		No-stopping line
	Proposed kerb		Fence
	Cycleway		Grass
	Shared path		Patterned surface
	Ramp		Landscape planting
	Tactile paver		Swale
			Railway track
			Structure

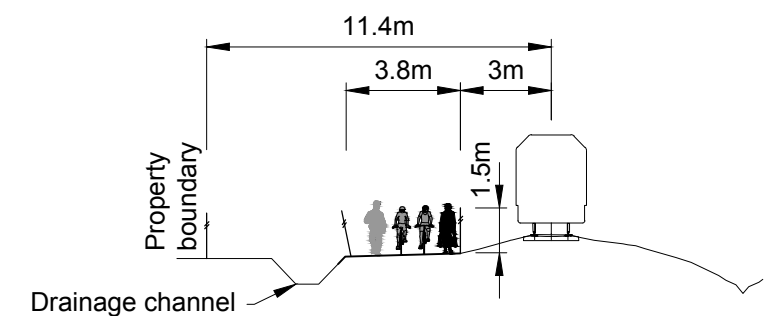
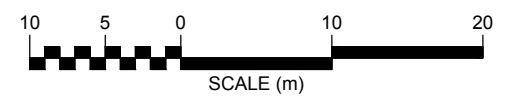


CROSS SECTION  (Not to scale)

Original size mm
100
50
30
10
0
Join line see sheet 8
Join line F
Join line see sheet 10

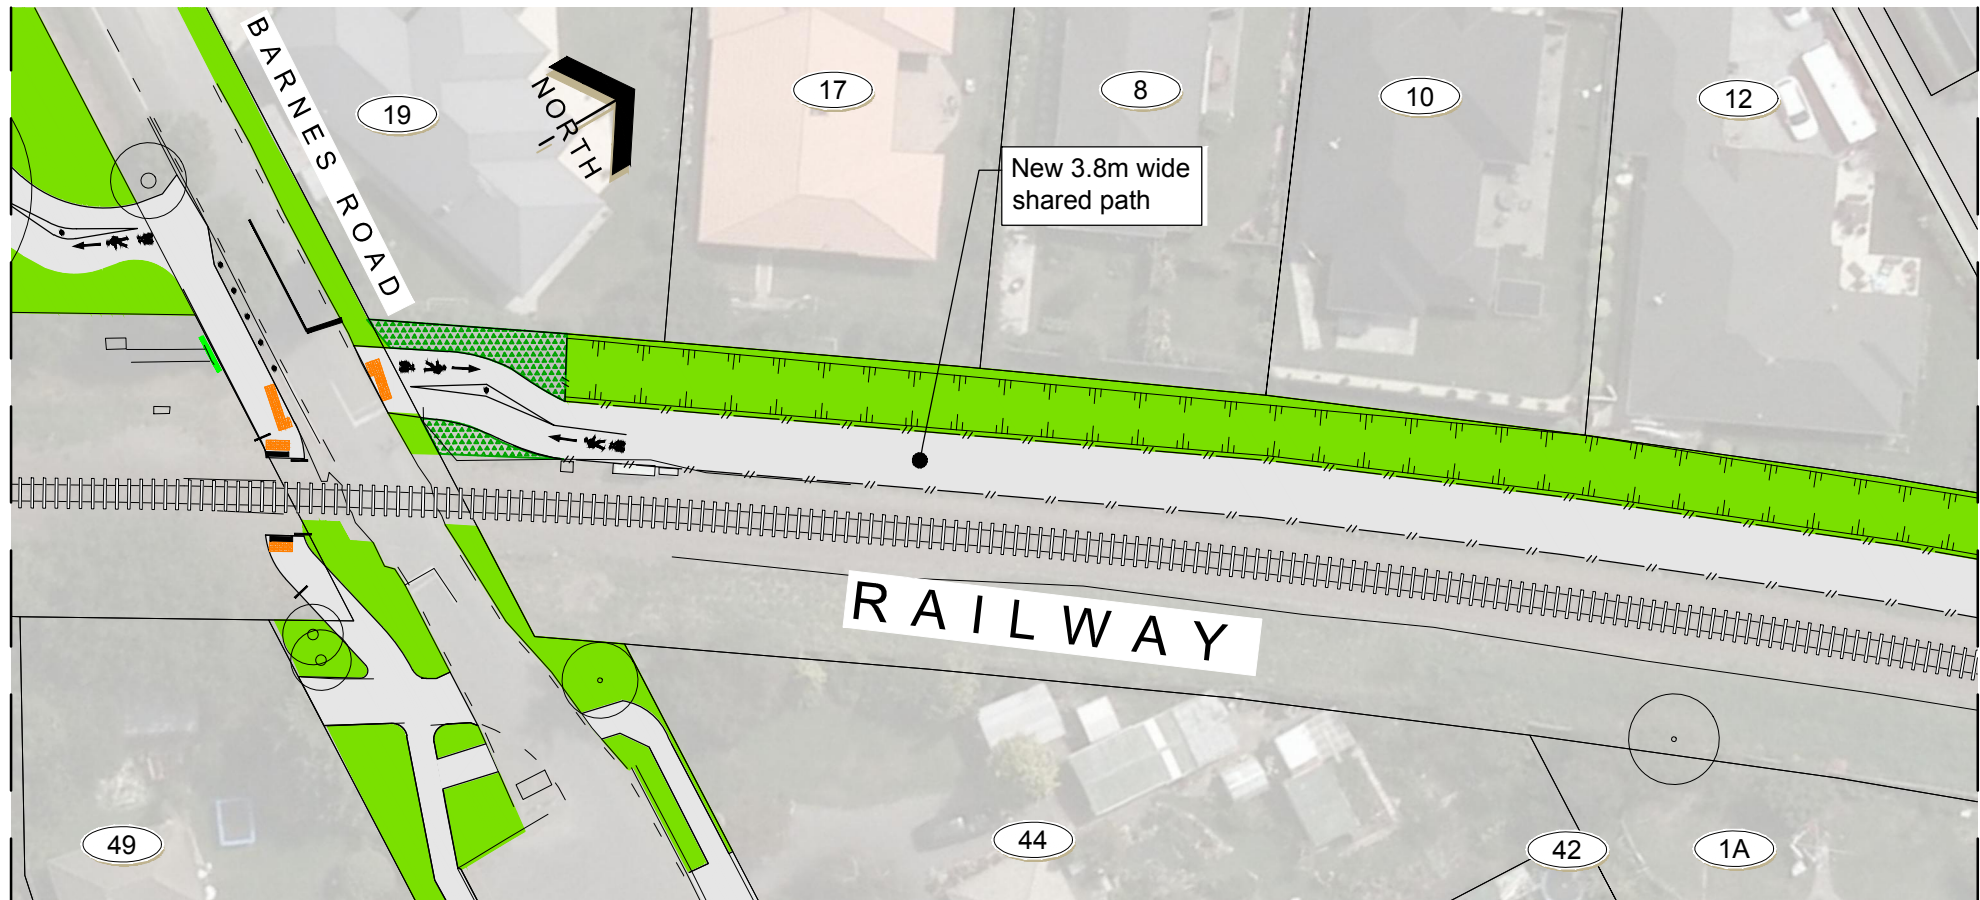
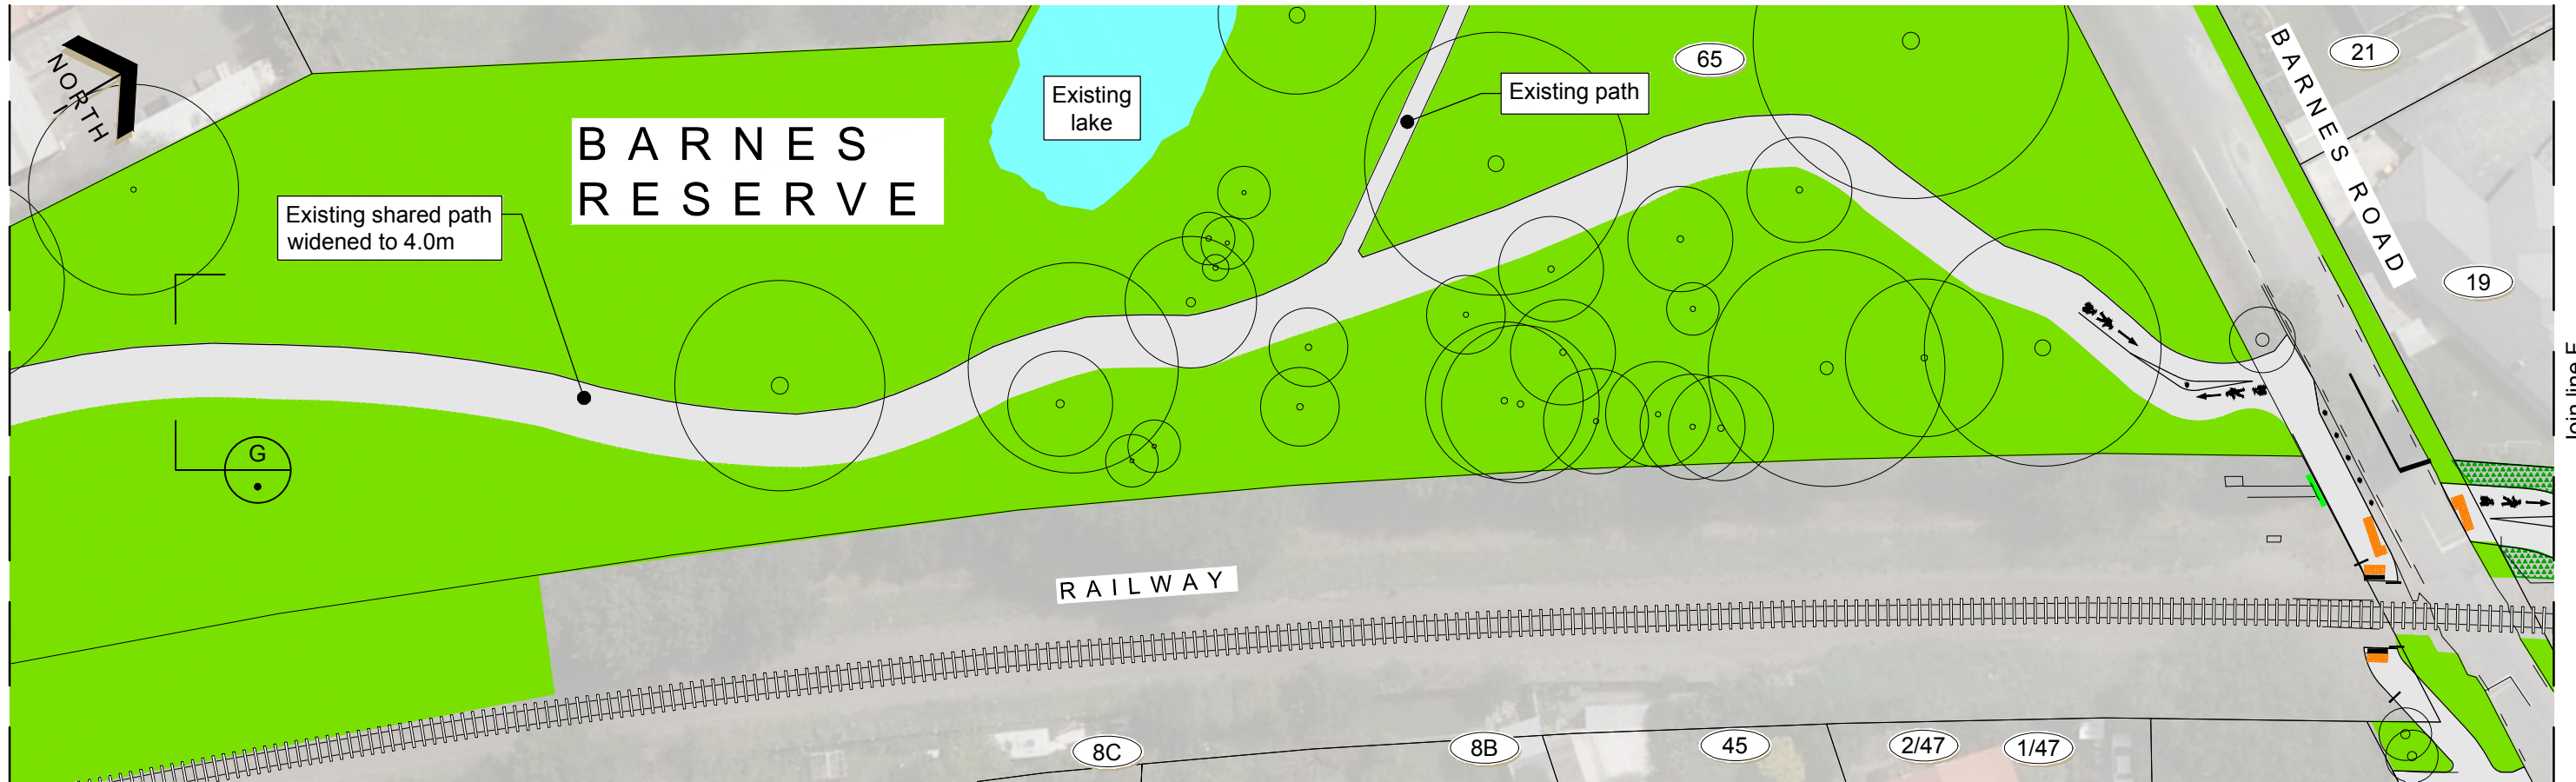


KEY			
	Existing kerb		Grass
	Proposed kerb		Patterned surface
	Cycleway		Landscape planting
	Shared path		Swale
	Ramp		Railway track
	Tactile paver		Structure
	No-stopping line		Existing tree
	Fence		Existing tree to be removed
			Proposed tree

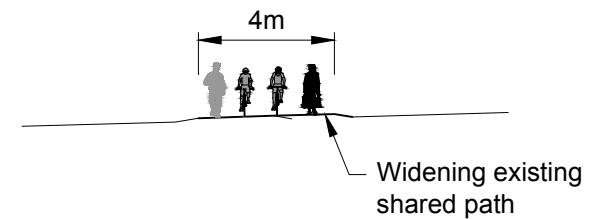
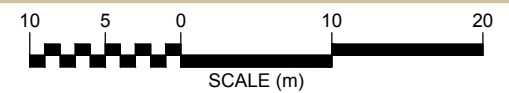


CROSS SECTION  (Not to scale)

Original size mm
100
50
30
10
0

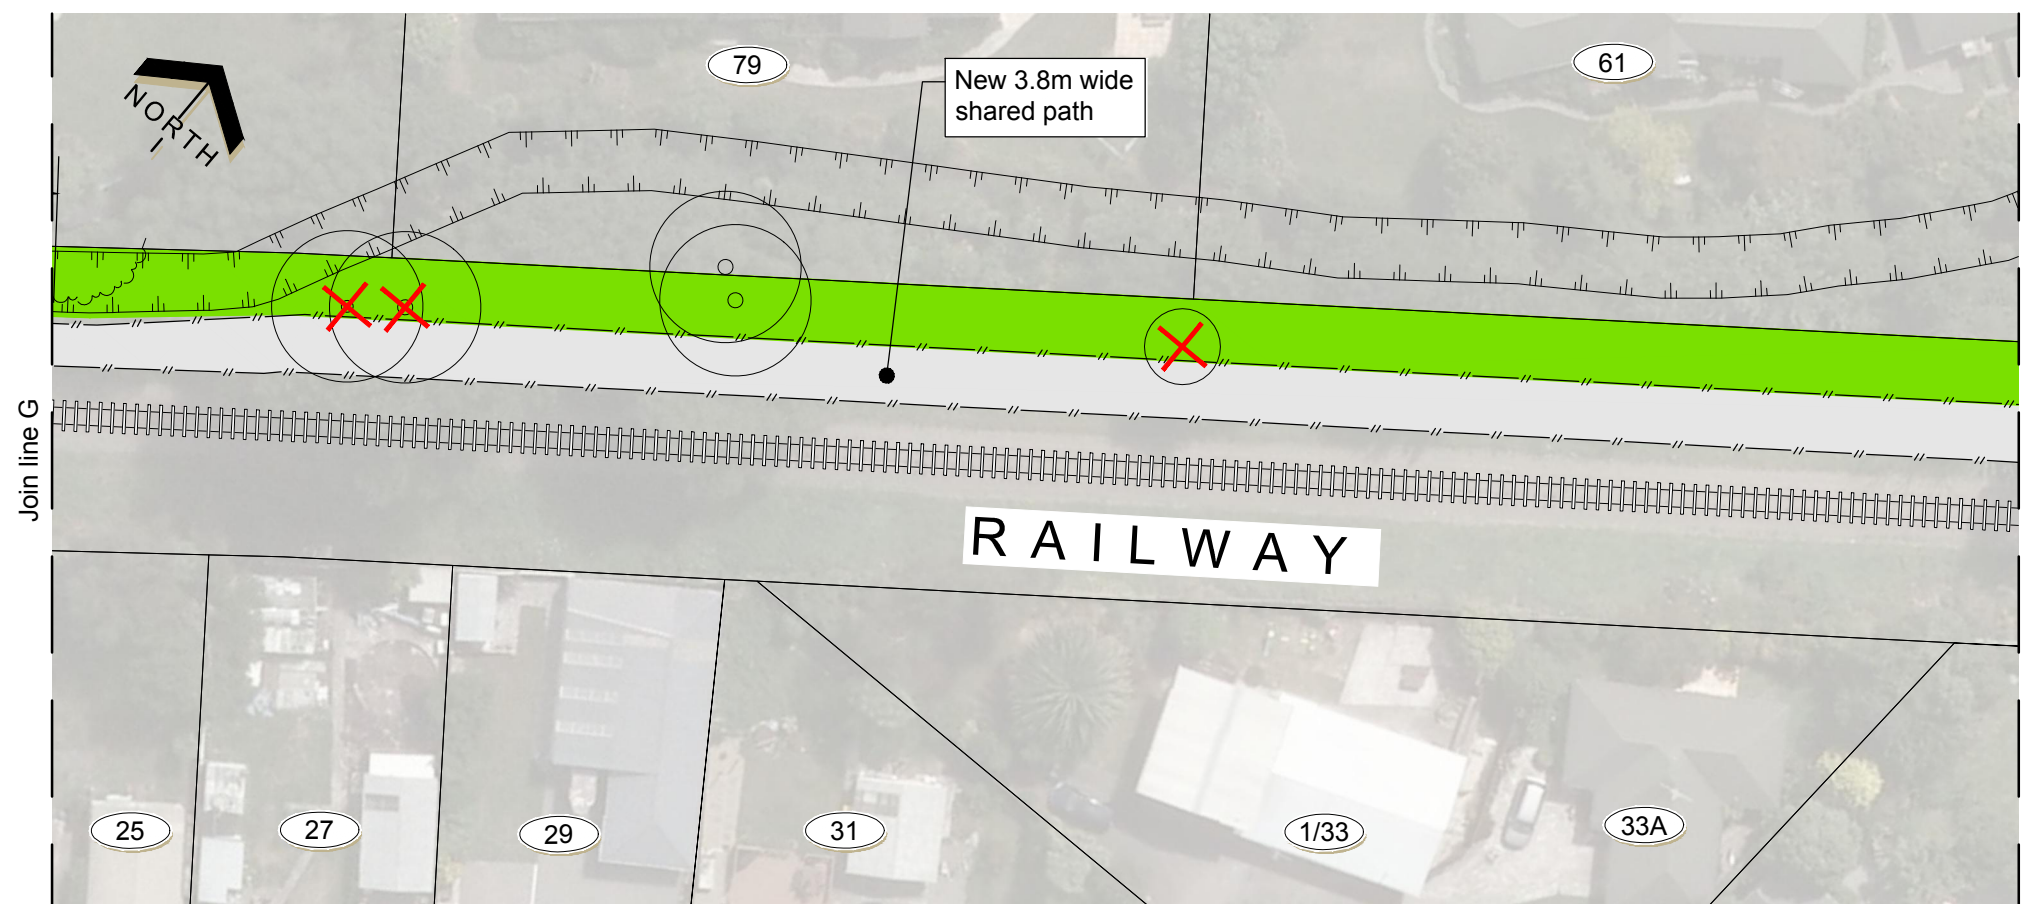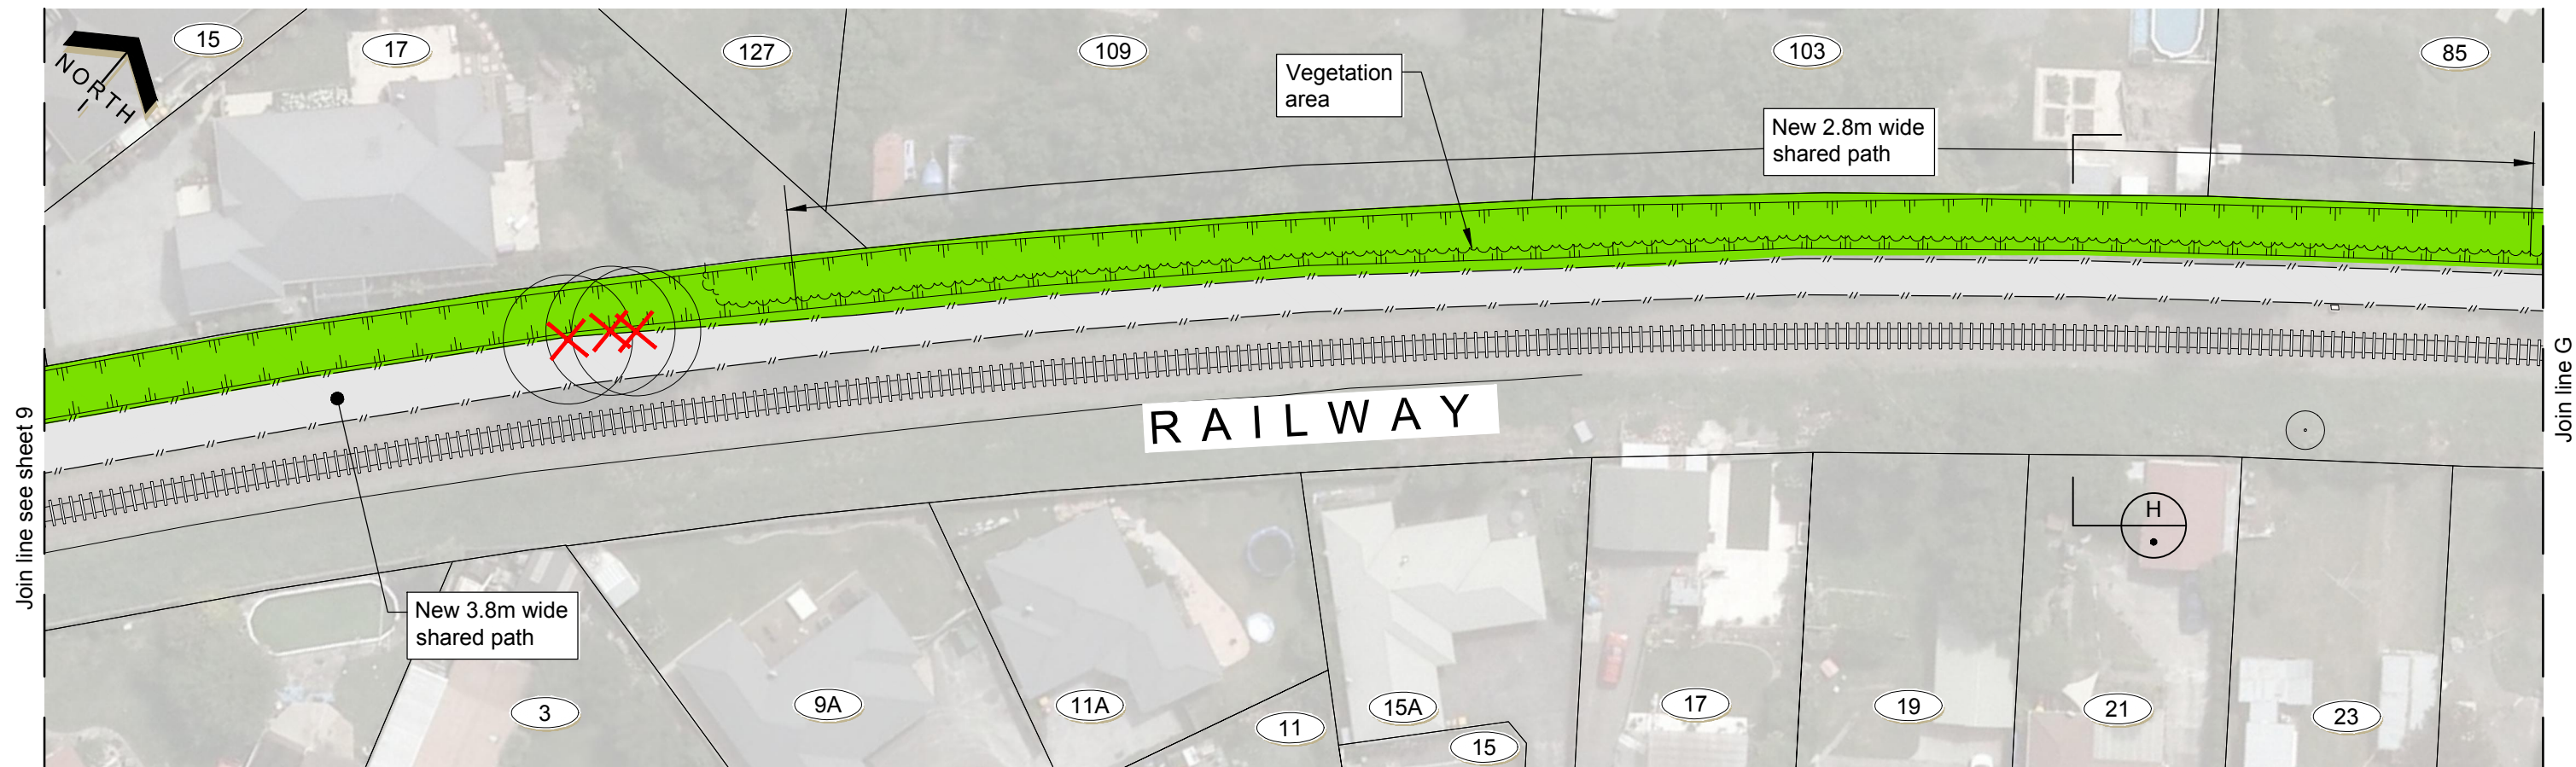

KEY			
	Existing kerb		Grass
	Proposed kerb		Patterned surface
	Cycleway		Landscape planting
	Shared path		Swale
	Ramp		Railway track
	Tactile paver		Structure
	No-stopping line		Existing tree
	Fence		Existing tree to be removed
			Proposed tree

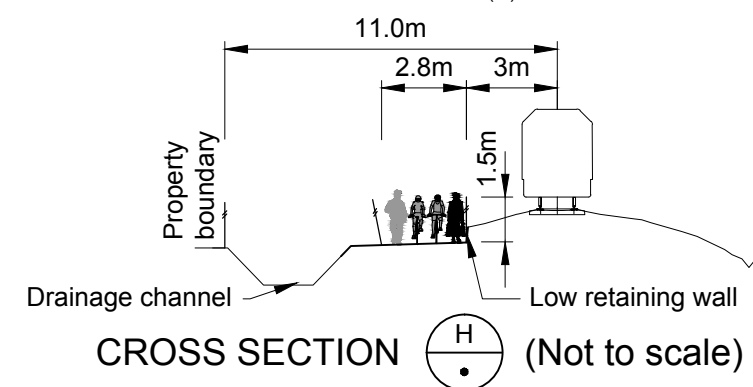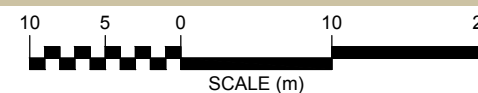


Original size mm

© Copyright Christchurch City Council © Aerial Photography Copyright Terralink International Ltd



Join line see sheet 10

Join line H

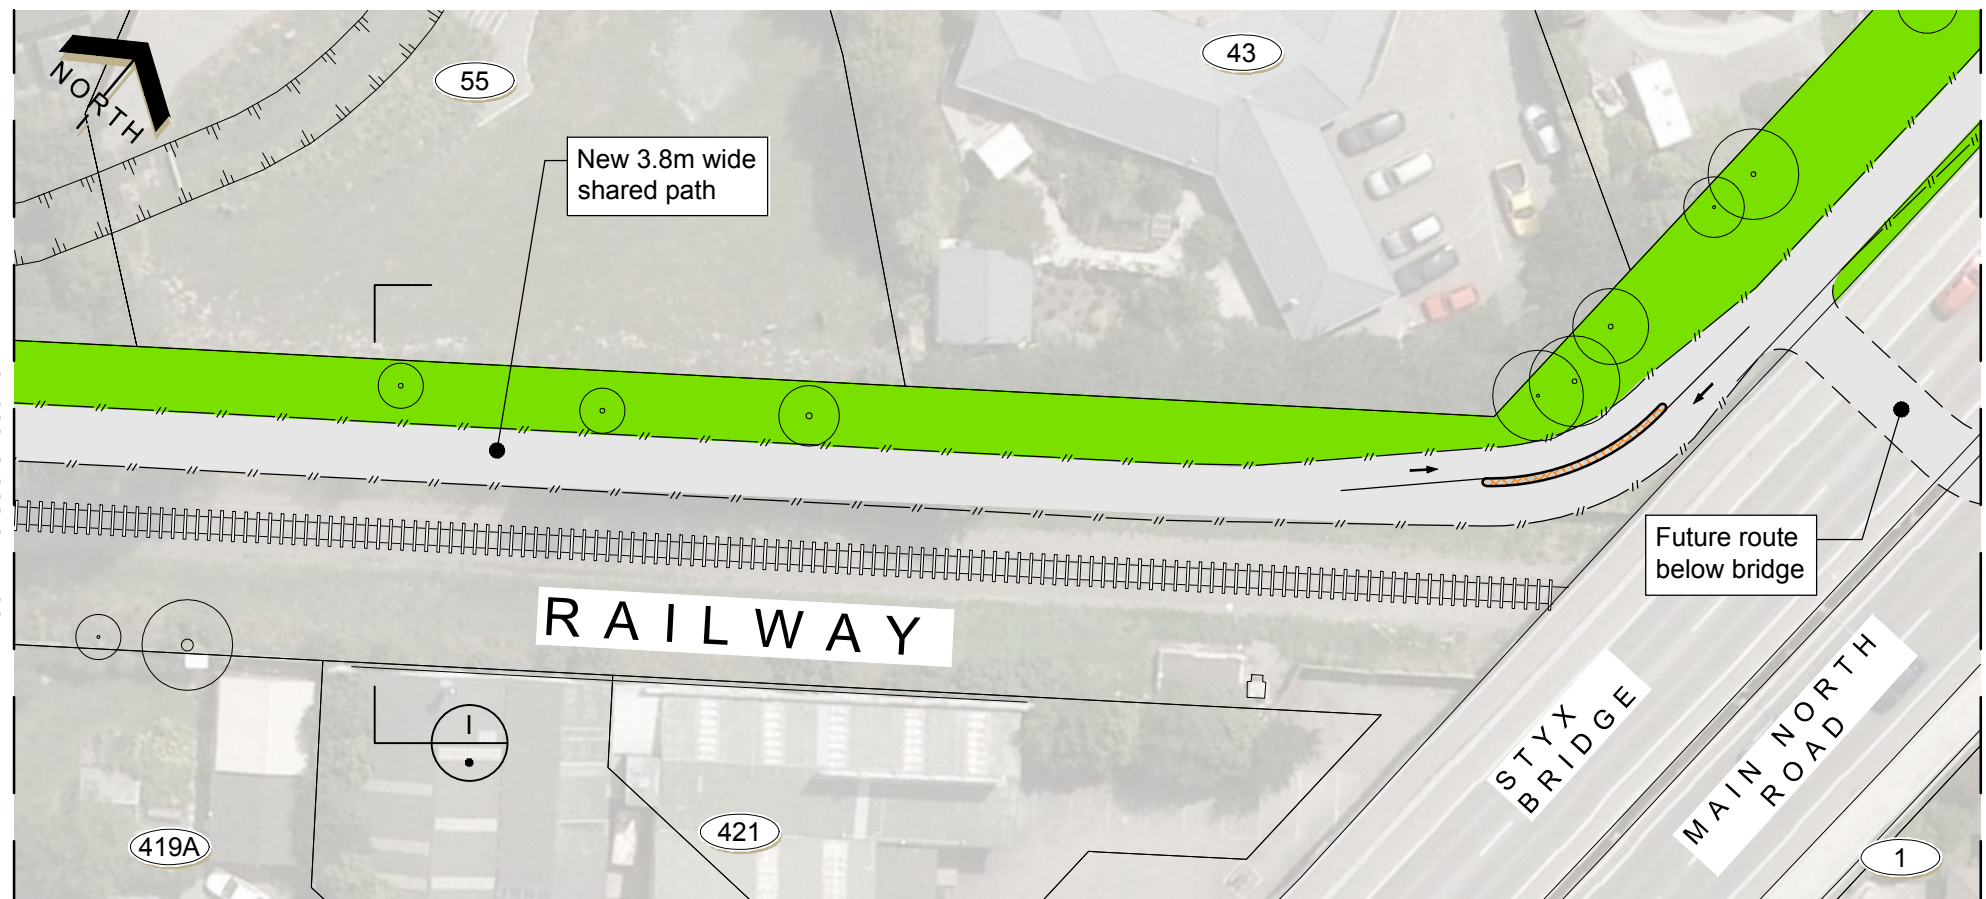


Join line H

KEY			
	Existing kerb		Grass
	Proposed kerb		Patterned surface
	Cycleway		Landscape planting
	Shared path		Swale
	Ramp		Railway track
	Tactile paver		Structure
	No-stopping line		Existing tree
	Fence		Existing tree to be removed
			Proposed tree

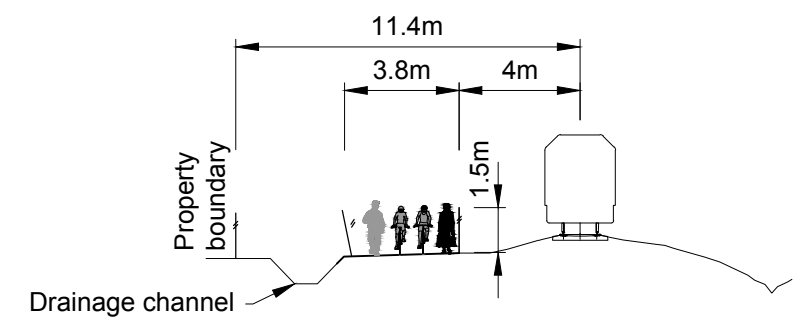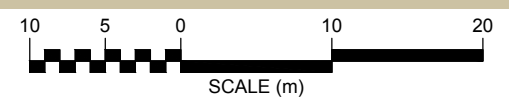



CROSS SECTION (Not to scale)

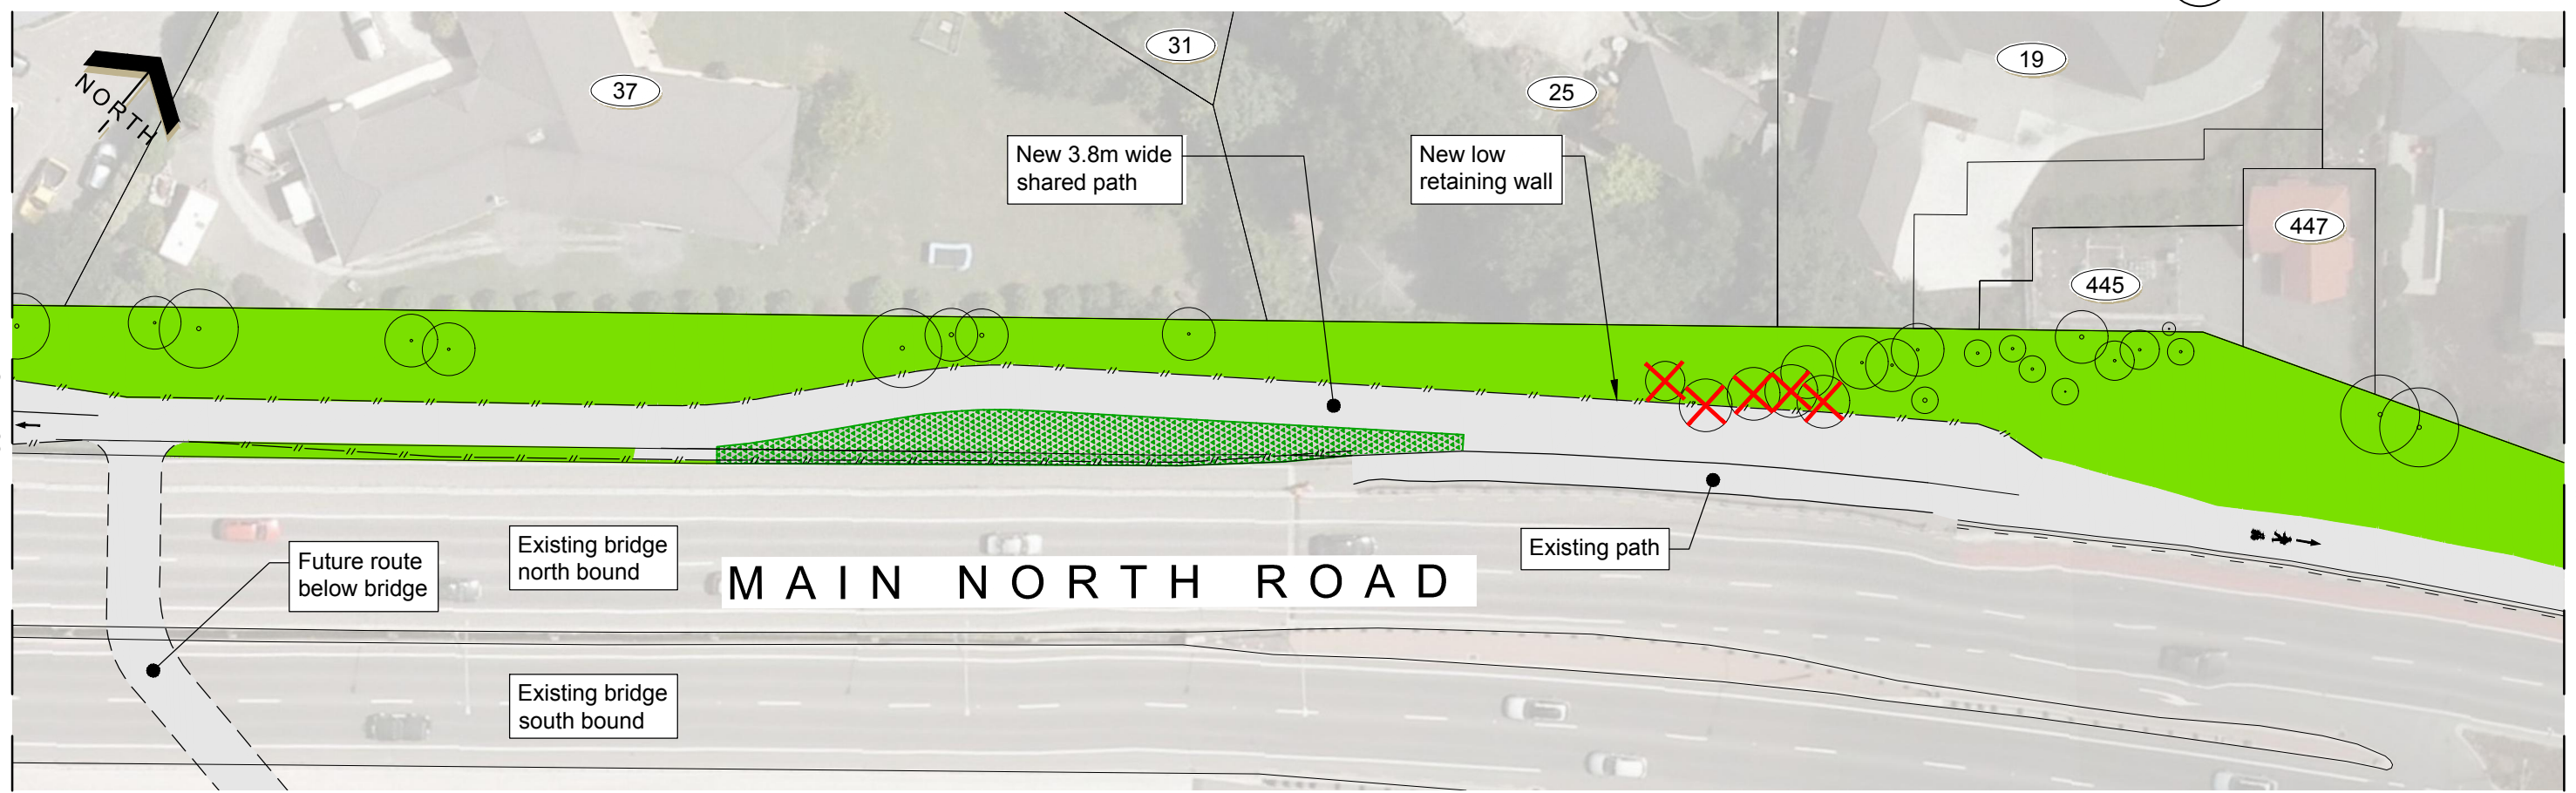

Join line see sheet 12

Original size mm

© Copyright Christchurch City Council © Aerial Photography Copyright Terralink International Ltd

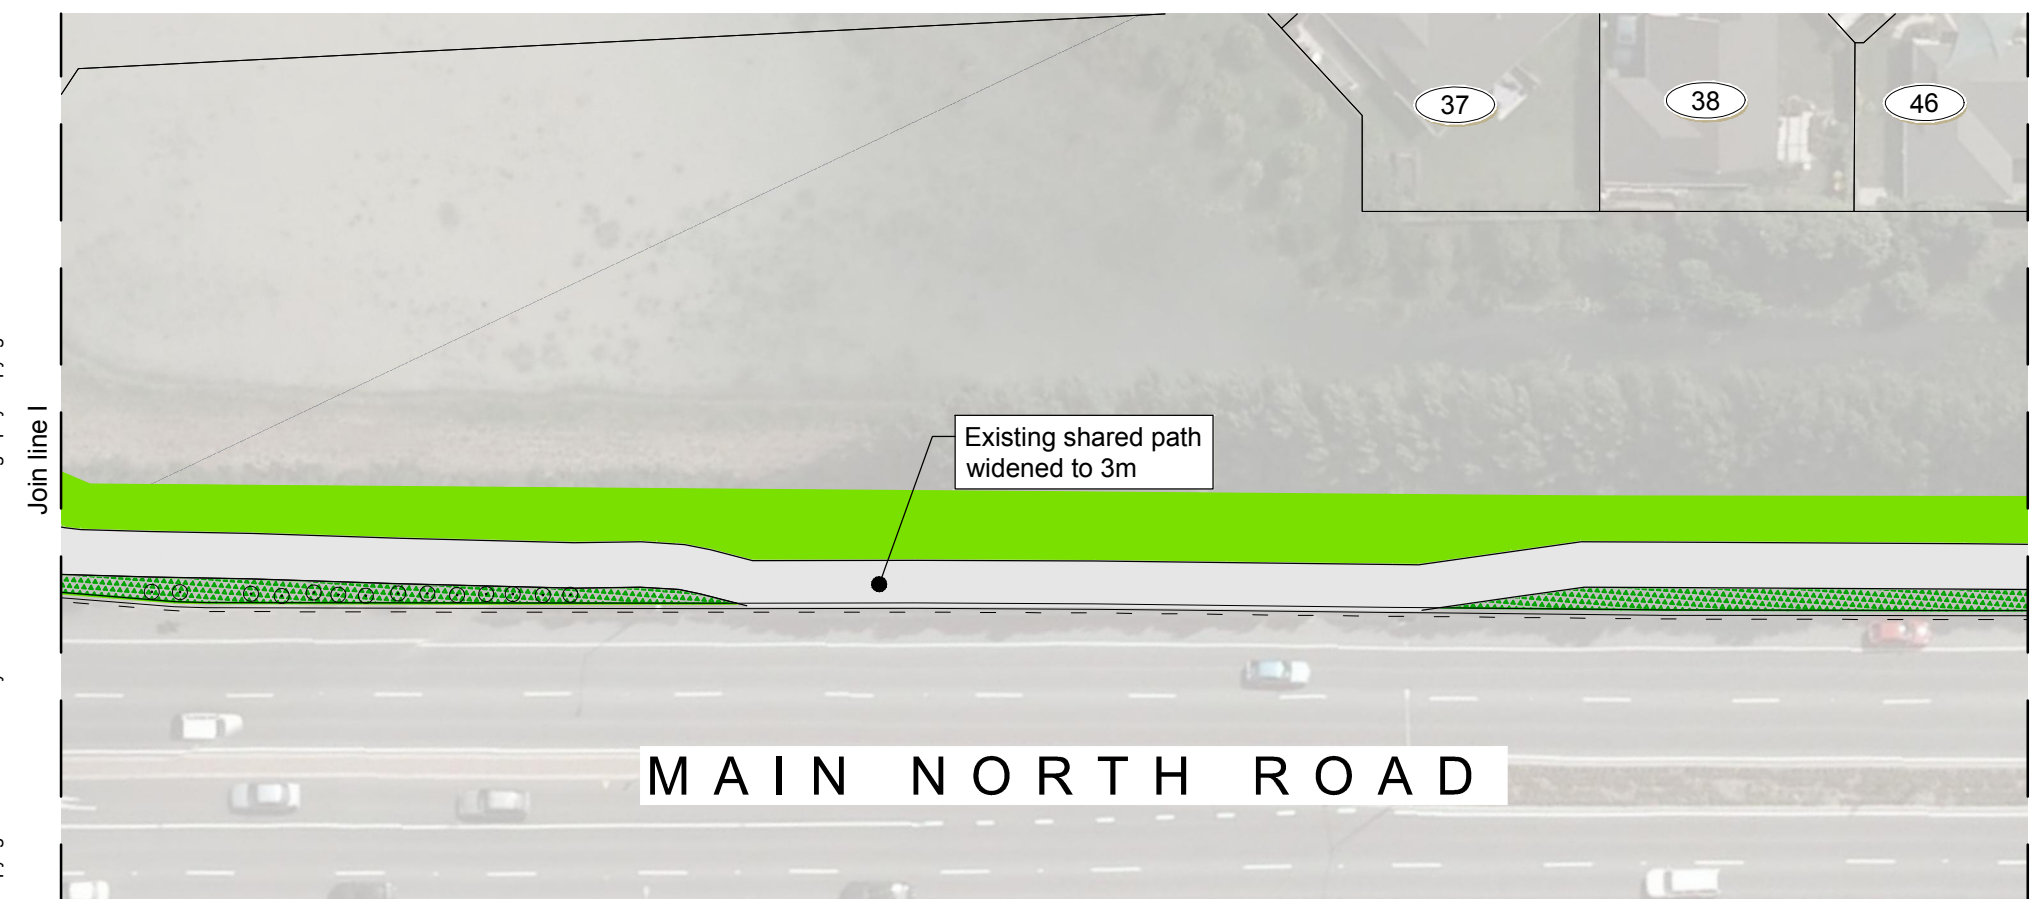
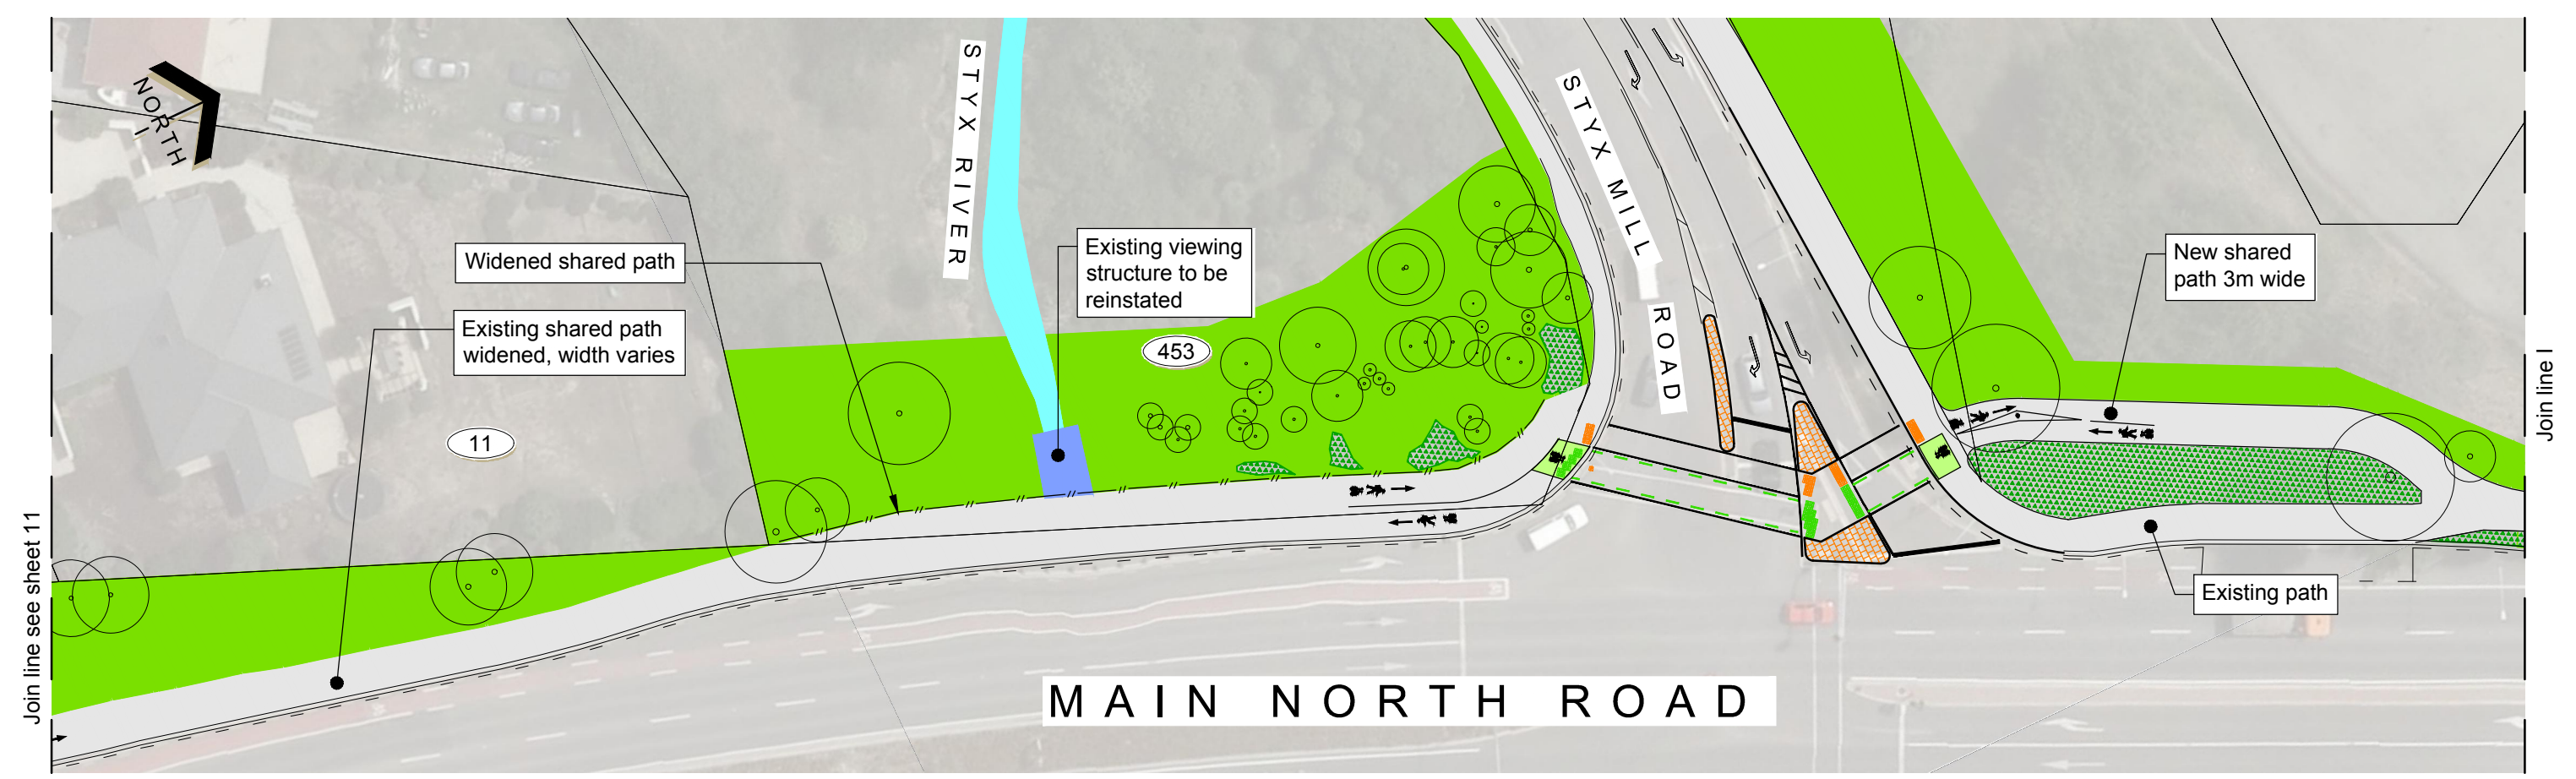


KEY


	Existing kerb		Grass
	Proposed kerb		Patterned surface
	Cycleway		Landscape planting
	Shared path		Swale
	Ramp		Railway track
	Tactile paver		Structure
	No-stopping line		Existing tree
	Fence		Existing tree to be removed
			Proposed tree

10 5 0 10 20
SCALE (m)



Original size mm
100
50
30
10
0
© Copyright Christchurch City Council © Aerial Photography Copyright Terralink International Ltd

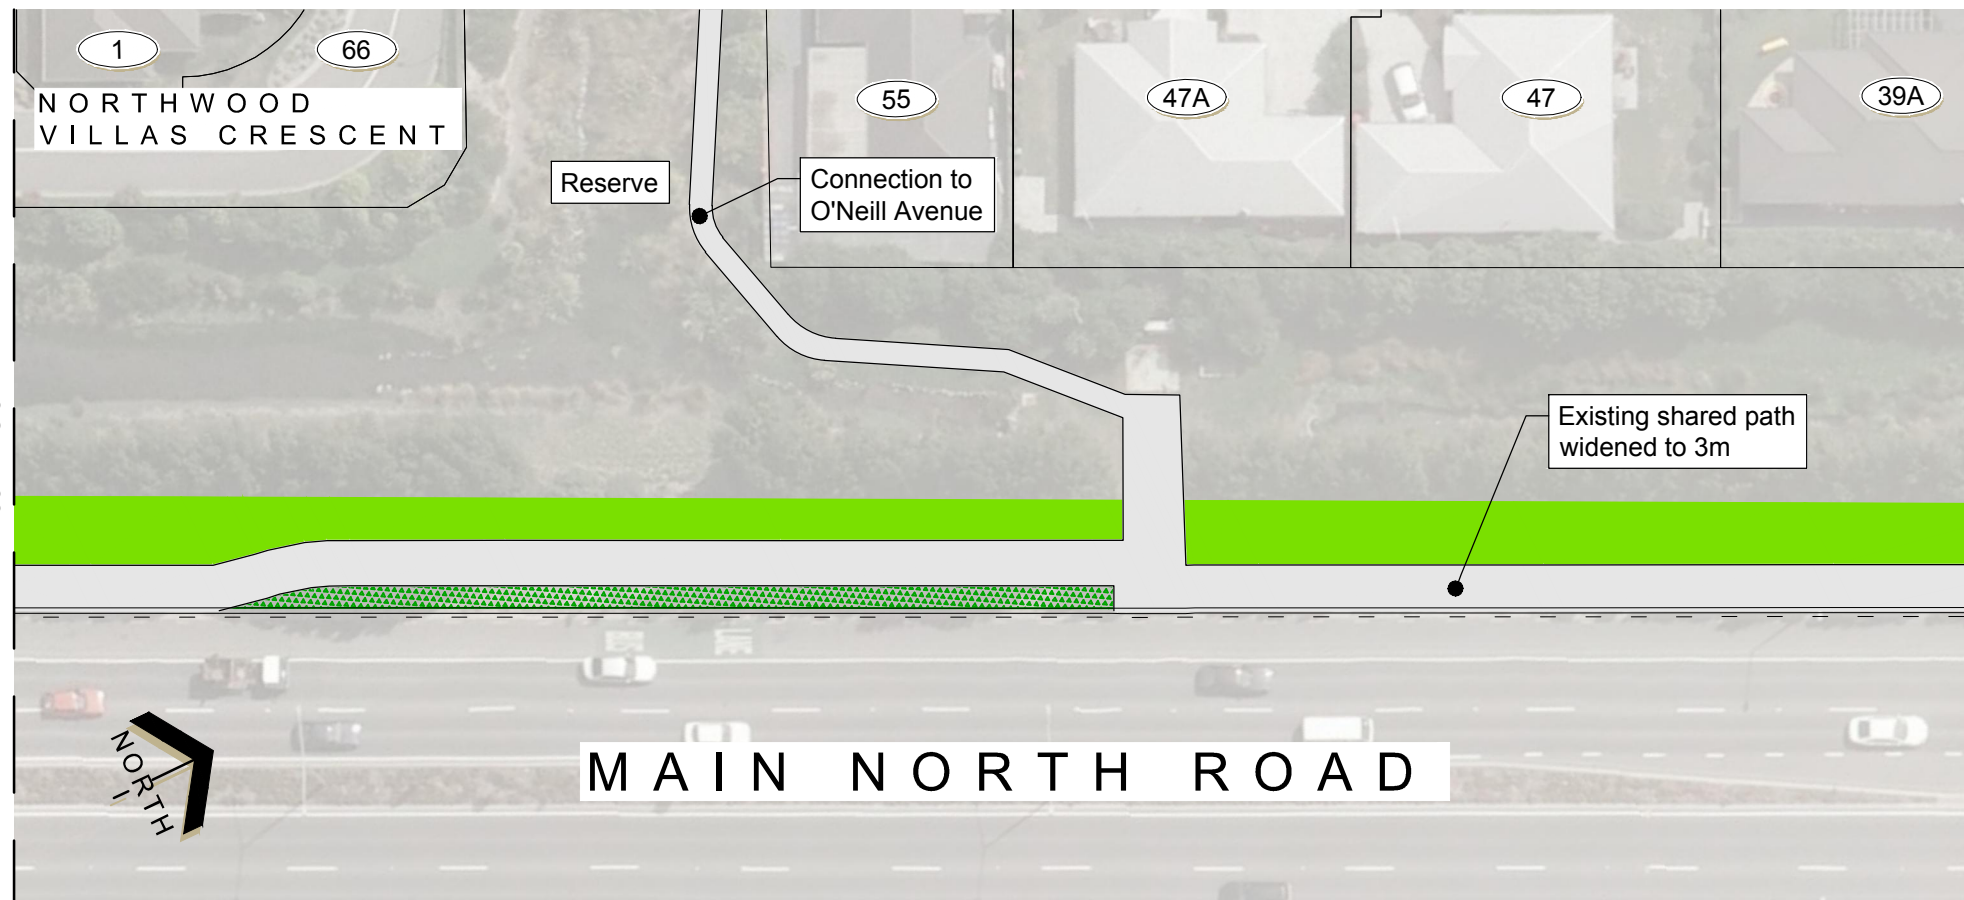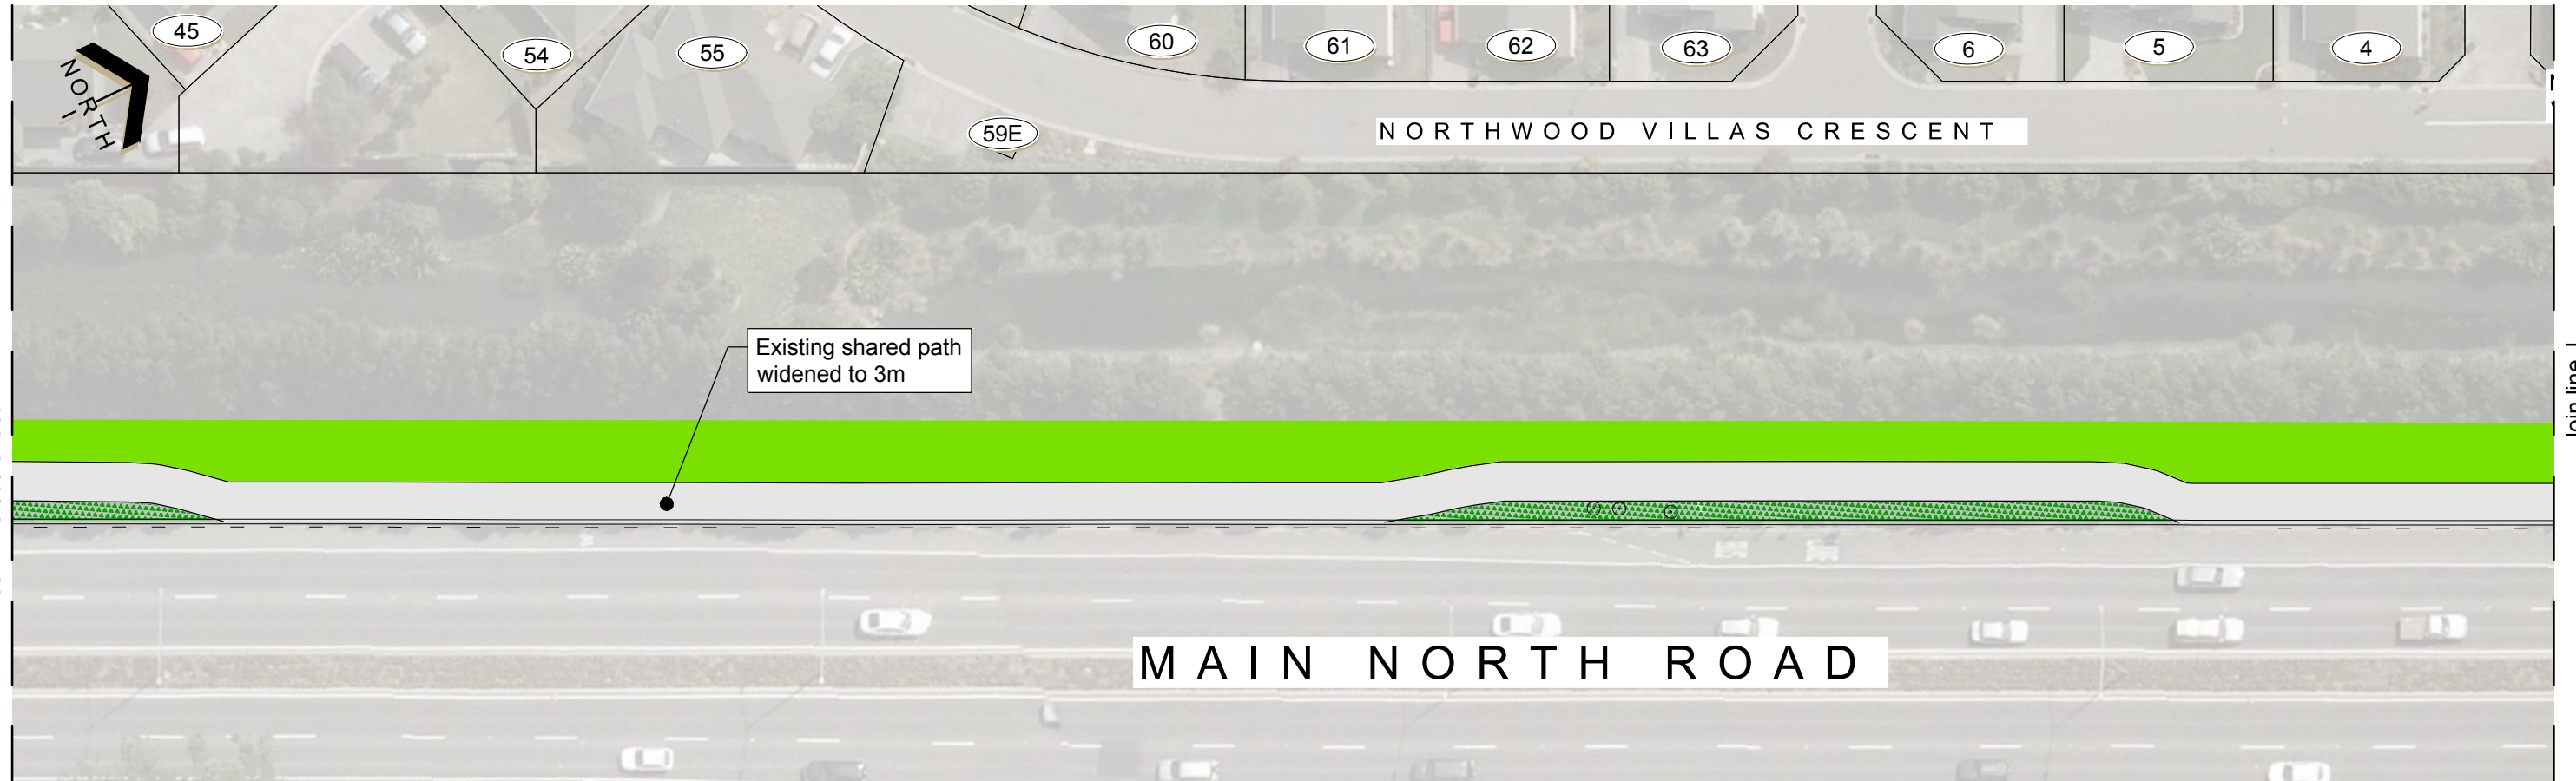

KEY			
	Existing kerb		No-stopping line
	Proposed kerb		Fence
	Cycleway		Grass
	Shared path		Patterned surface
	Ramp		Landscape planting
	Tactile paver		Swale
			Railway track
			Structure

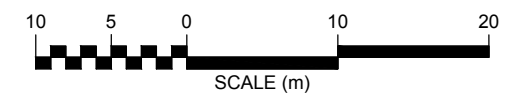

Original size mm
100
50
30
10
0
© Copyright Christchurch City Council © Aerial Photography Copyright Terralink International Ltd

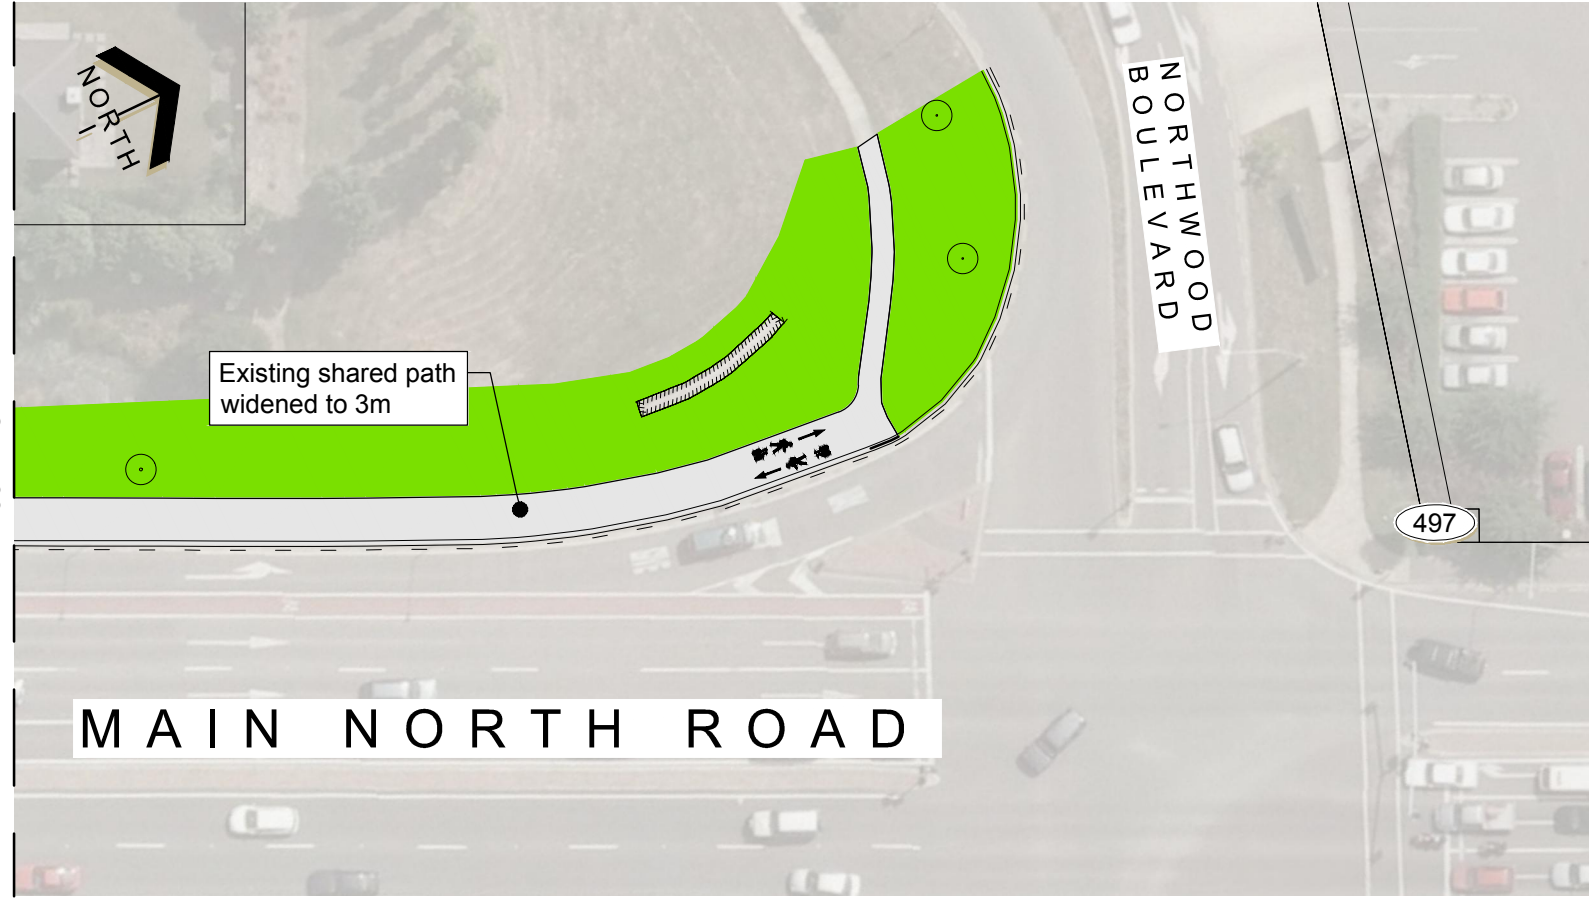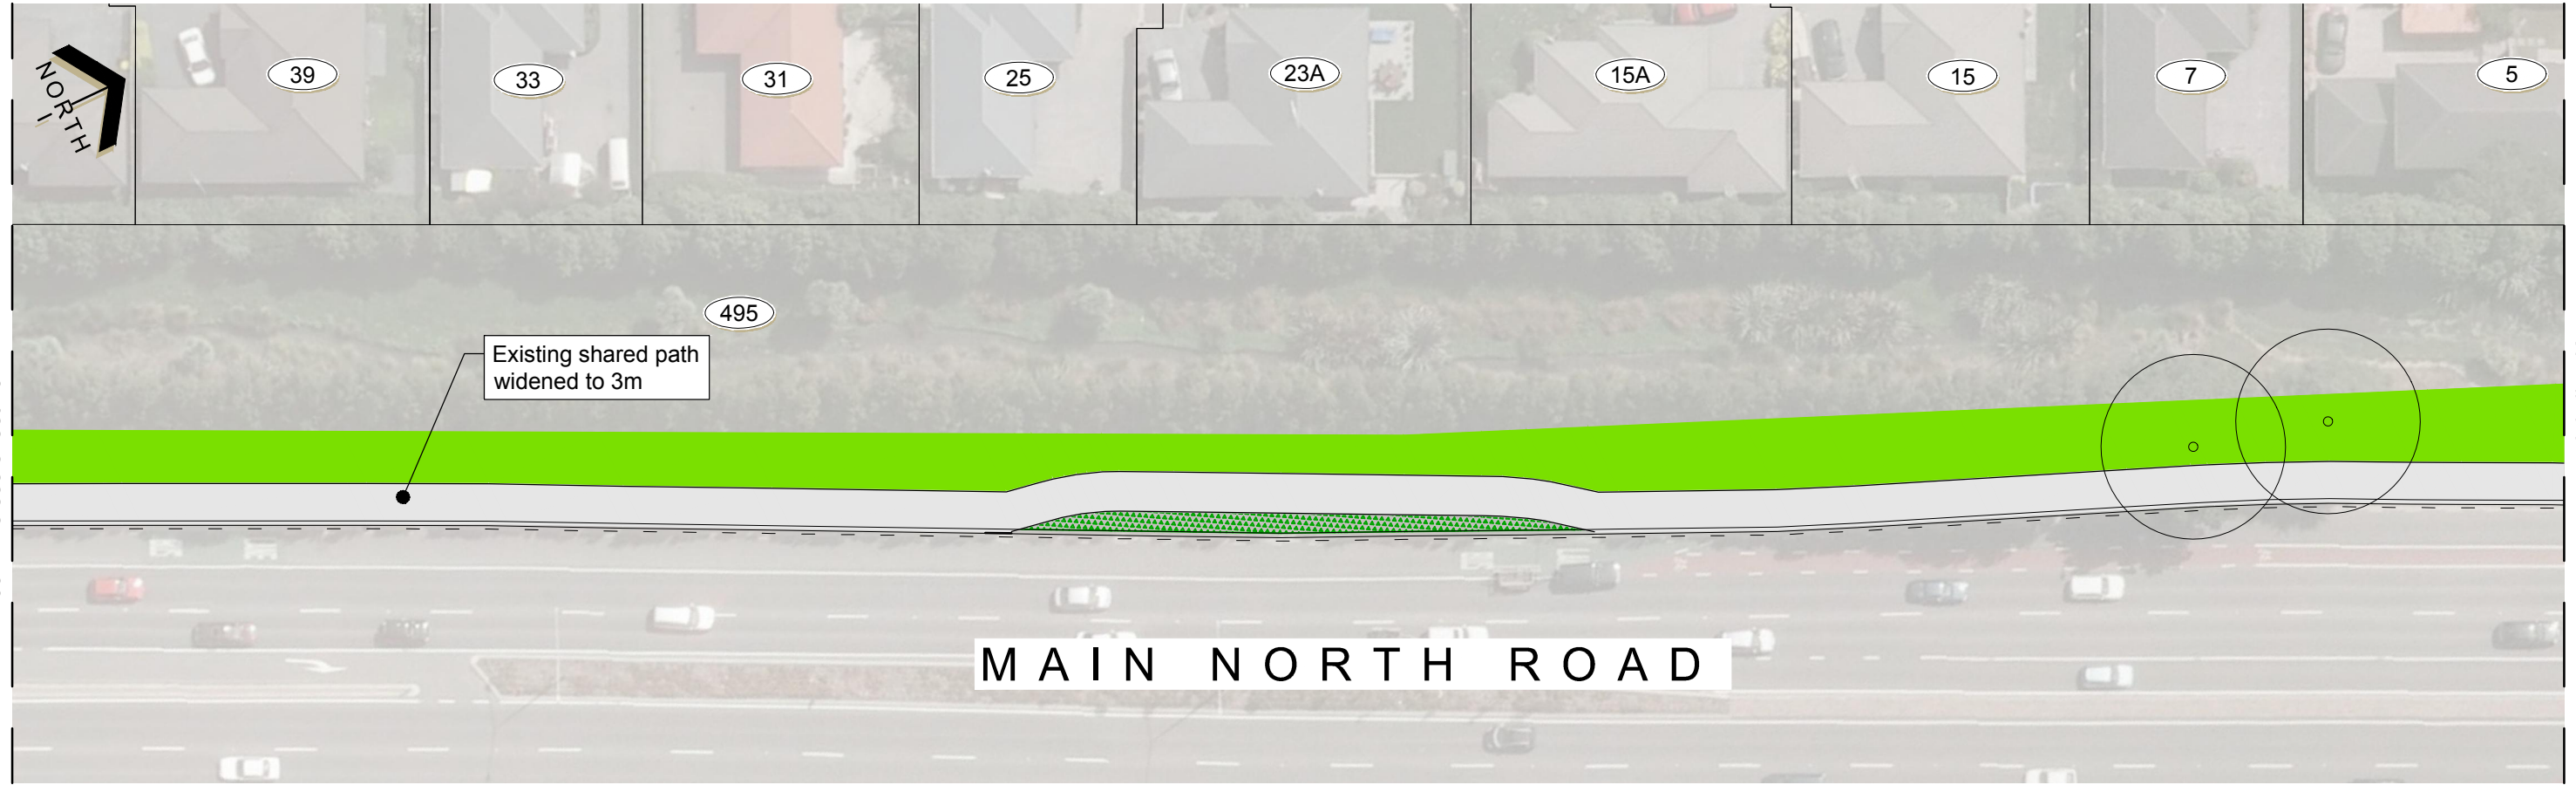

KEY

	Existing kerb		Grass
	Proposed kerb		Patterned surface
	Cycleway		Landscape planting
	Shared path		Swale
	Ramp		Railway track
	Tactile paver		Structure
	No-stopping line		Existing tree
	Fence		Existing tree to be removed
			Proposed tree

10 5 0 10 20
SCALE (m)