



**LOCATION PLAN:**

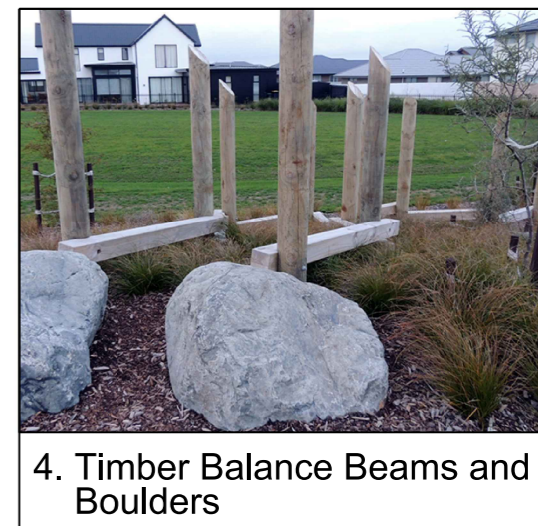


**PROPOSED PLAY ITEMS:**

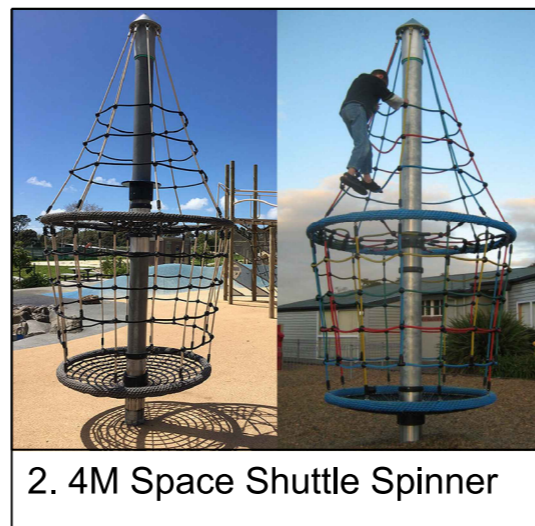

**KEY:**

- existing fence
- existing power line
- existing tree
- proposed tree
- proposed ground-cover planting
- proposed playground area safety surface

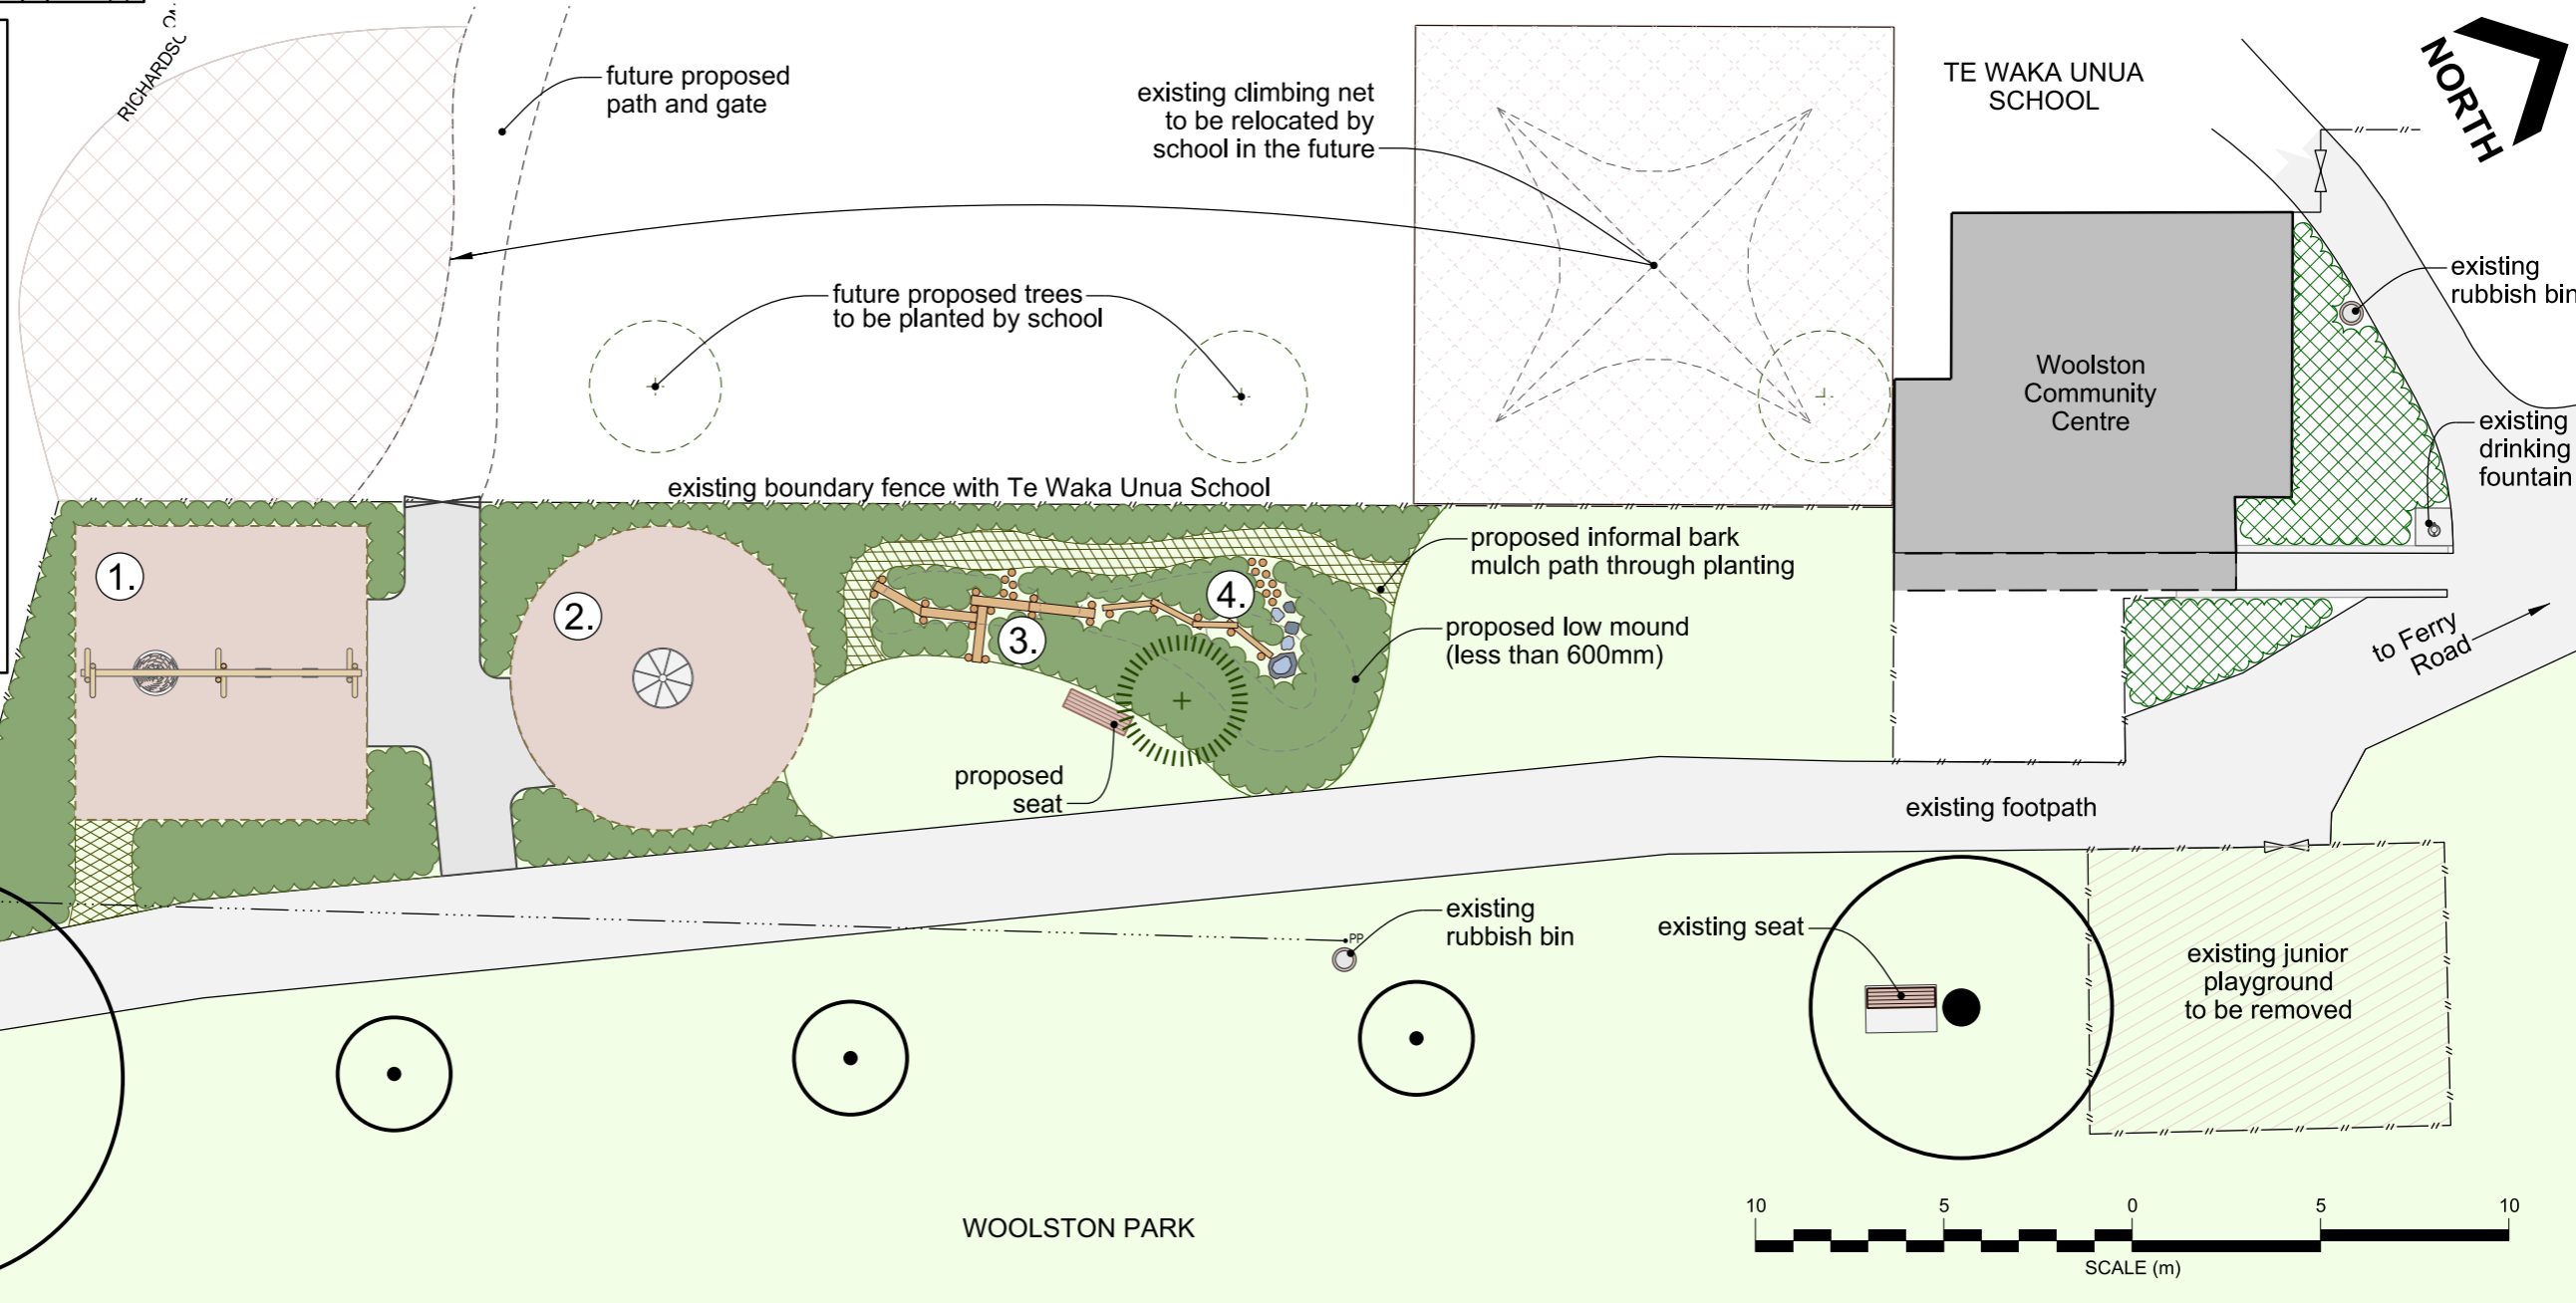

© Copyright Christchurch City Council / Aerial Photography Creative Commons Attribution 3.0 New Zealand License