


**KEY**

- Existing Kerb
- Proposed Kerb
- Paving Strip
- No Stopping
- Proposed Tram Tracks
- Existing Tram Tracks
- Landscape Planting
- Patterned Surface
- Tactile Paver
- Existing Tree
- Existing Tree to be removed
- Proposed Tree
- Existing Artwork
- Bollard
- Proposed Light
- Cycle Stands
- Seat

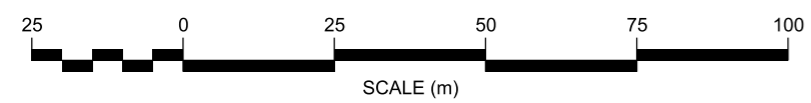

© Copyright Christchurch City Council / Aerial Photography Creative Commons Attribution 3.0 New Zealand License

100 Original size mm

50

30

10

0

© Copyright Christchurch City Council / Aerial Photography Creative Commons Attribution 3.0 New Zealand License




100 Original size mm

50

30


10

0


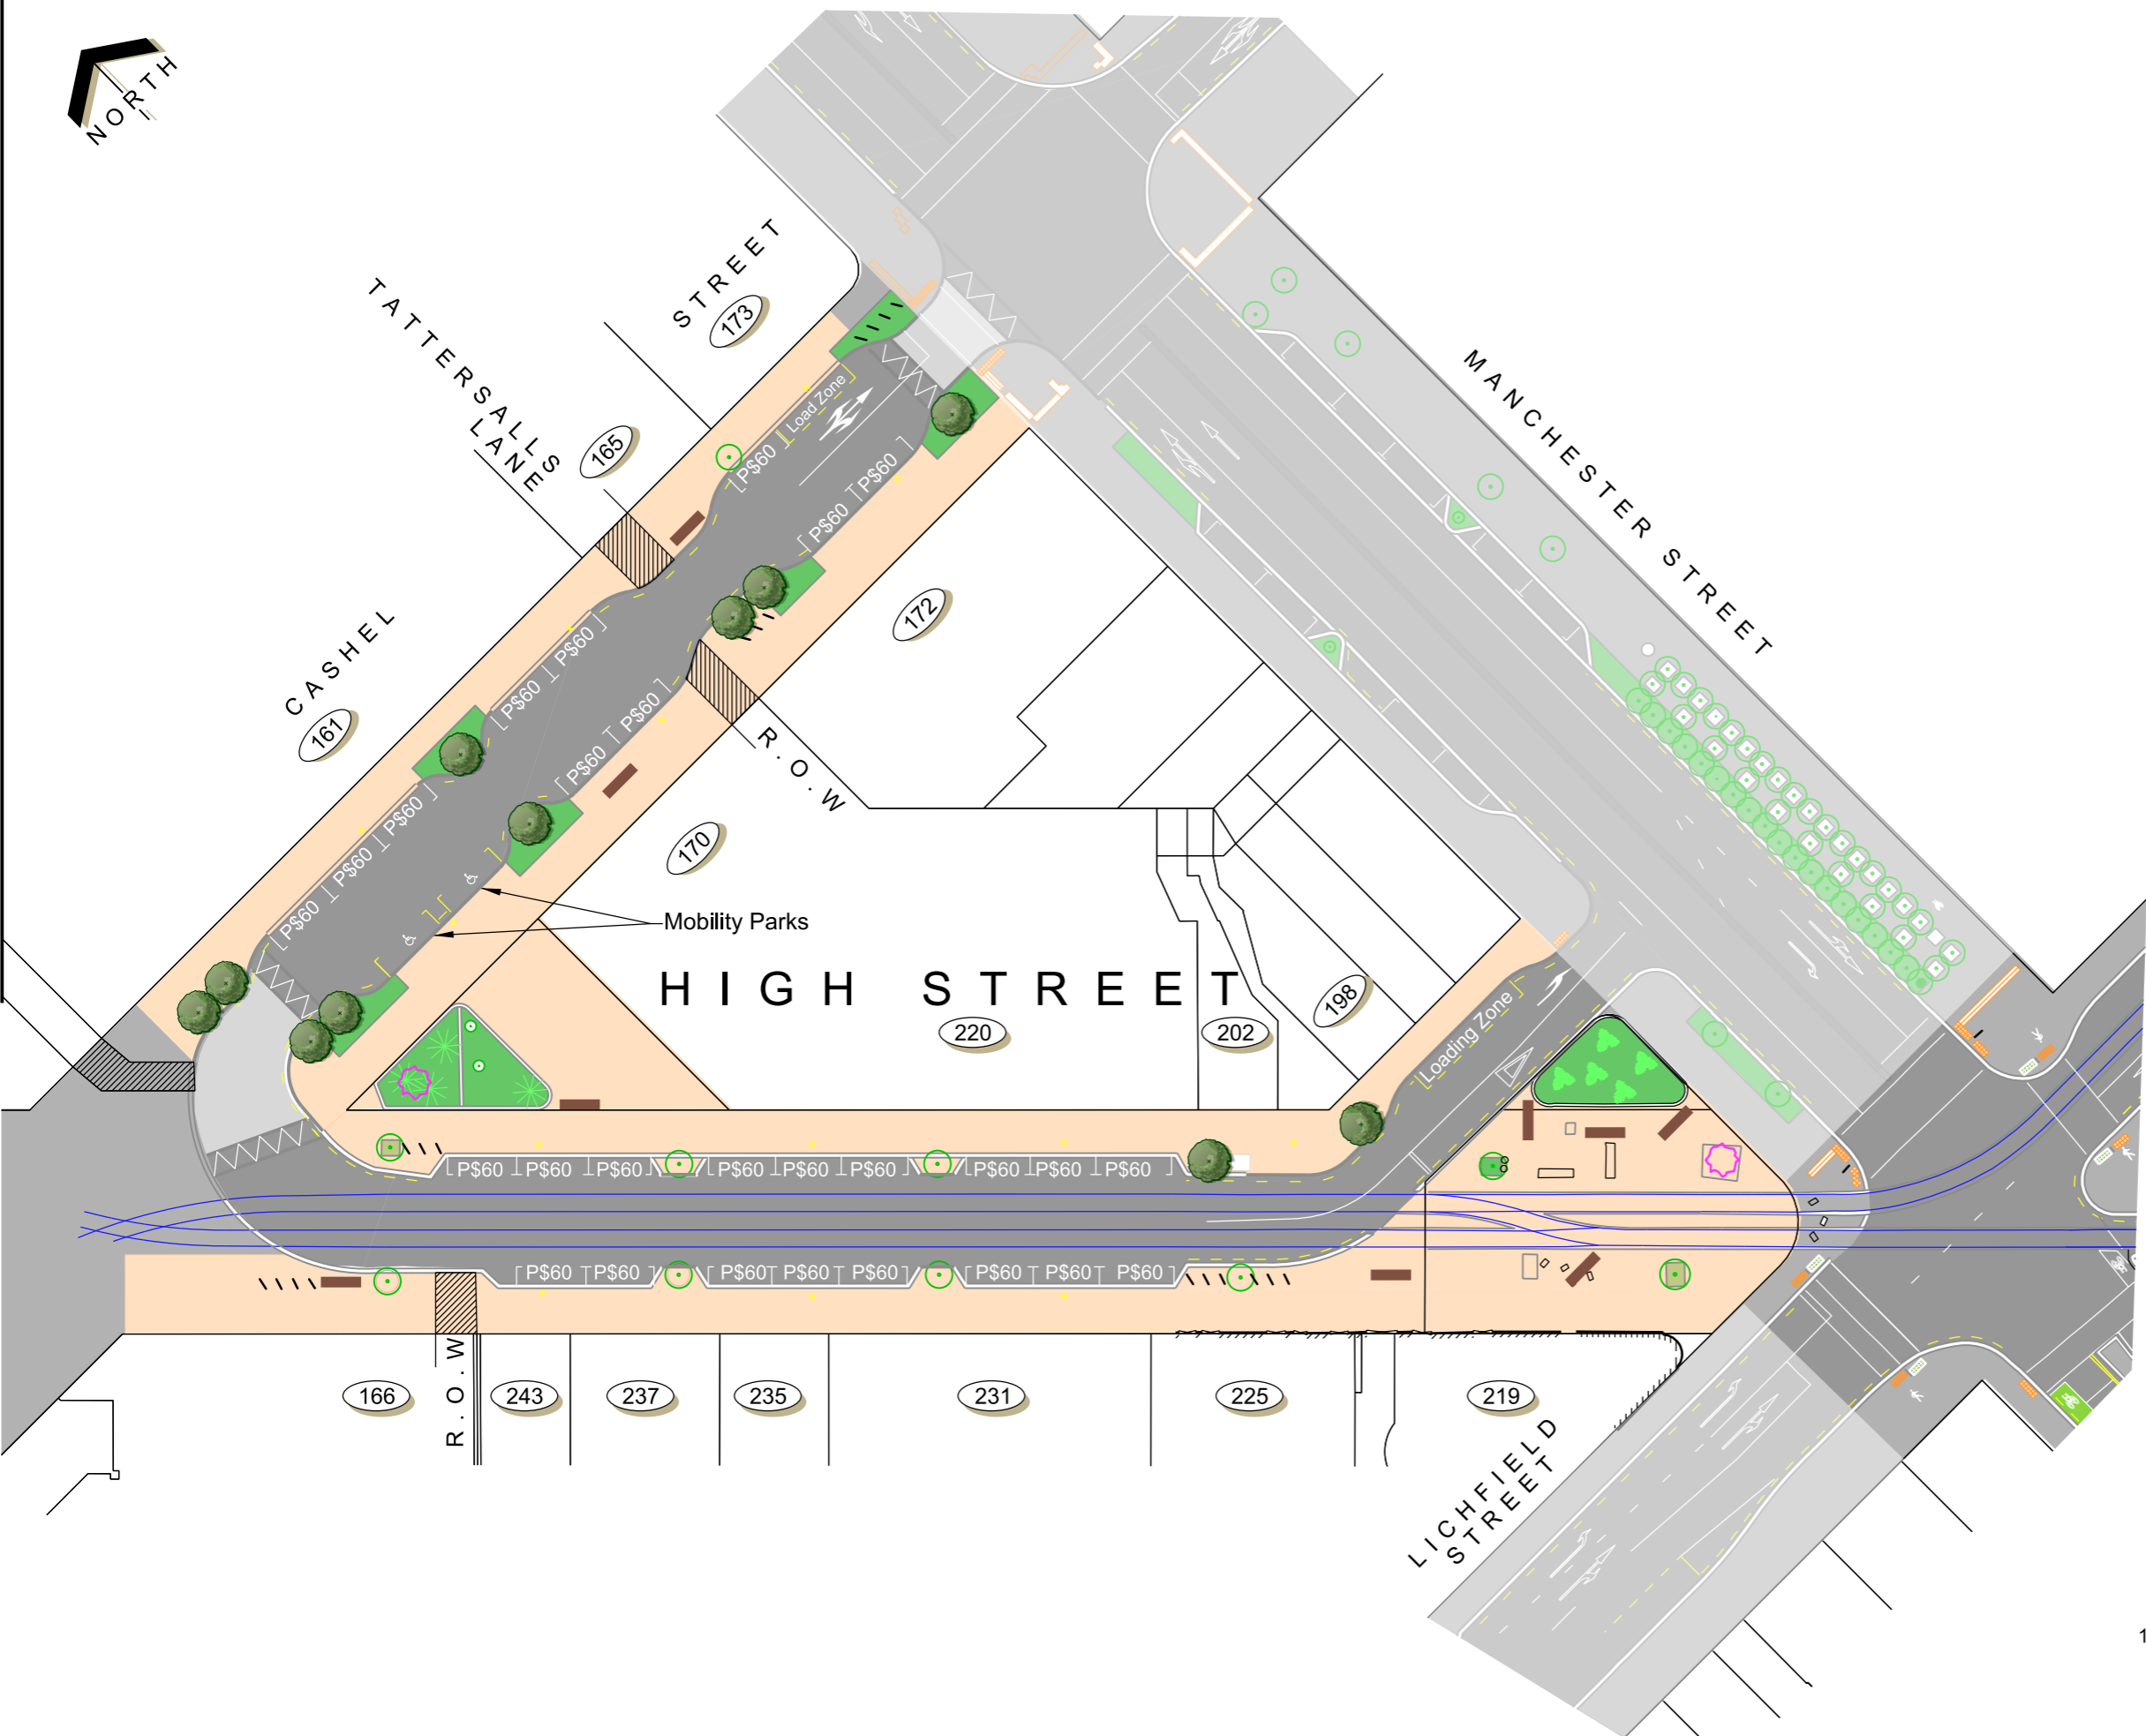


Acer rubrum columnare  
Upright Red Maple

KEY	
	Existing Kerb
	Proposed Kerb
	No Stopping
	Existing Tram Tracks
	Landscape Planting
	Patterned Surface
	Tactile Paver
	Existing Tree
	Proposed Tree
	Existing Artwork
	Bollard
	Proposed Light
	Cycle Stands
	Seat

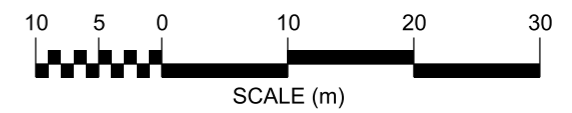


Original size mm  
100  
50  
30  
10  
0  
© Copyright Christchurch City Council / Aerial Photography Creative Commons Attribution 3.0 New Zealand License

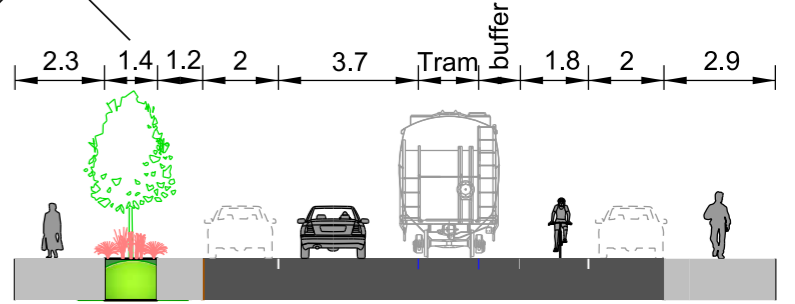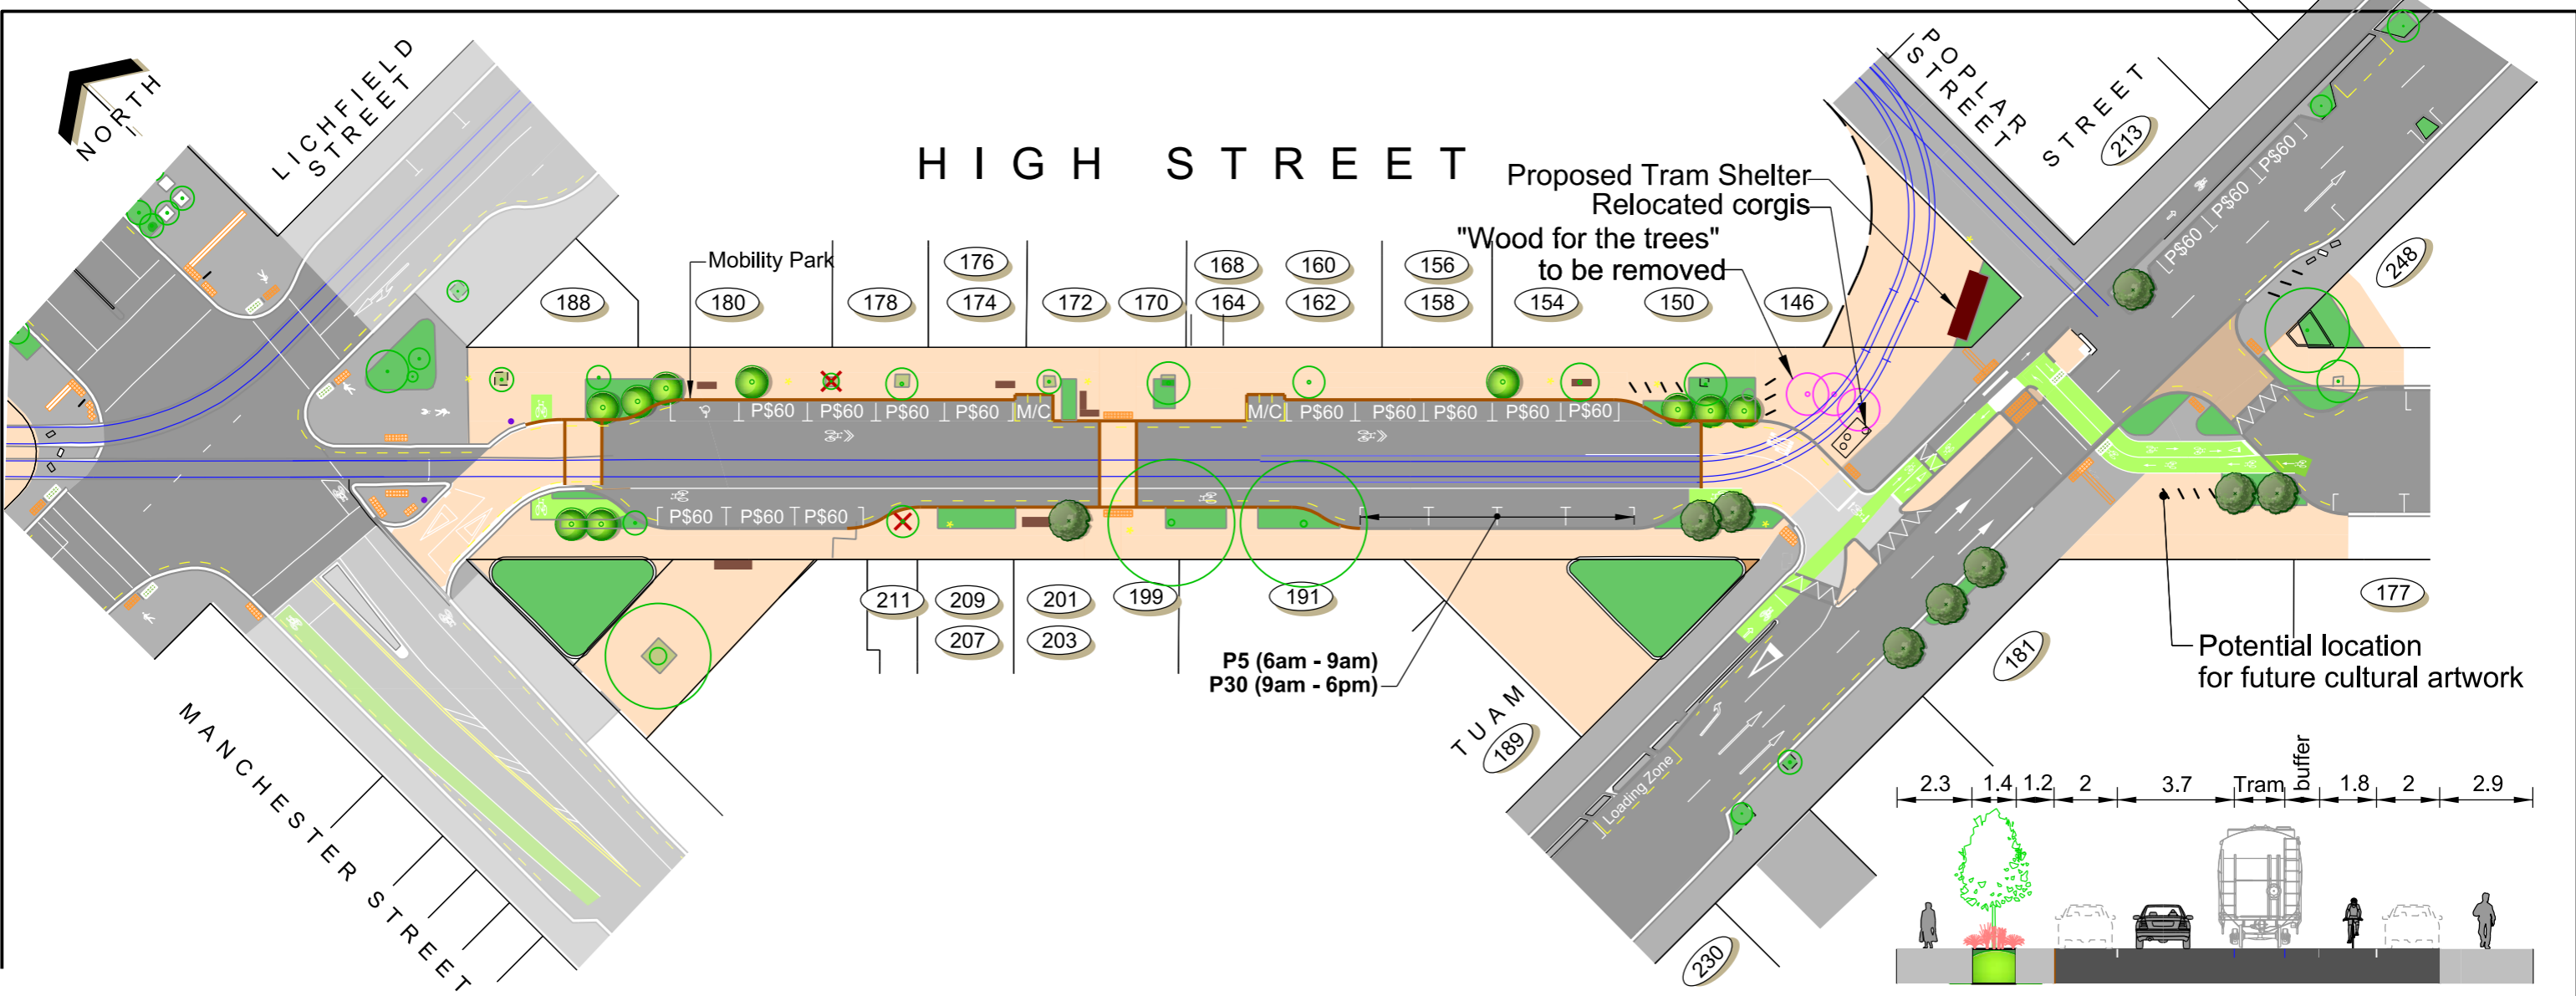


Quercus robur fastigiata  
Upright English oak

KEY	
	Existing Kerb
	Proposed Kerb
	Paving Strip
	No Stopping
	Proposed Tram Tracks
	Existing Tram Tracks
	Landscape Planting
	Patterned Surface
	Tactile Paver
	Existing Tree
	Existing Tree to be removed
	Proposed Tree
	Bollard
	Proposed Light
	Cycle Stands
	Seat

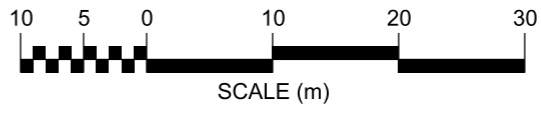

© Copyright Christchurch City Council / Aerial Photography Creative Commons Attribution 3.0 New Zealand License

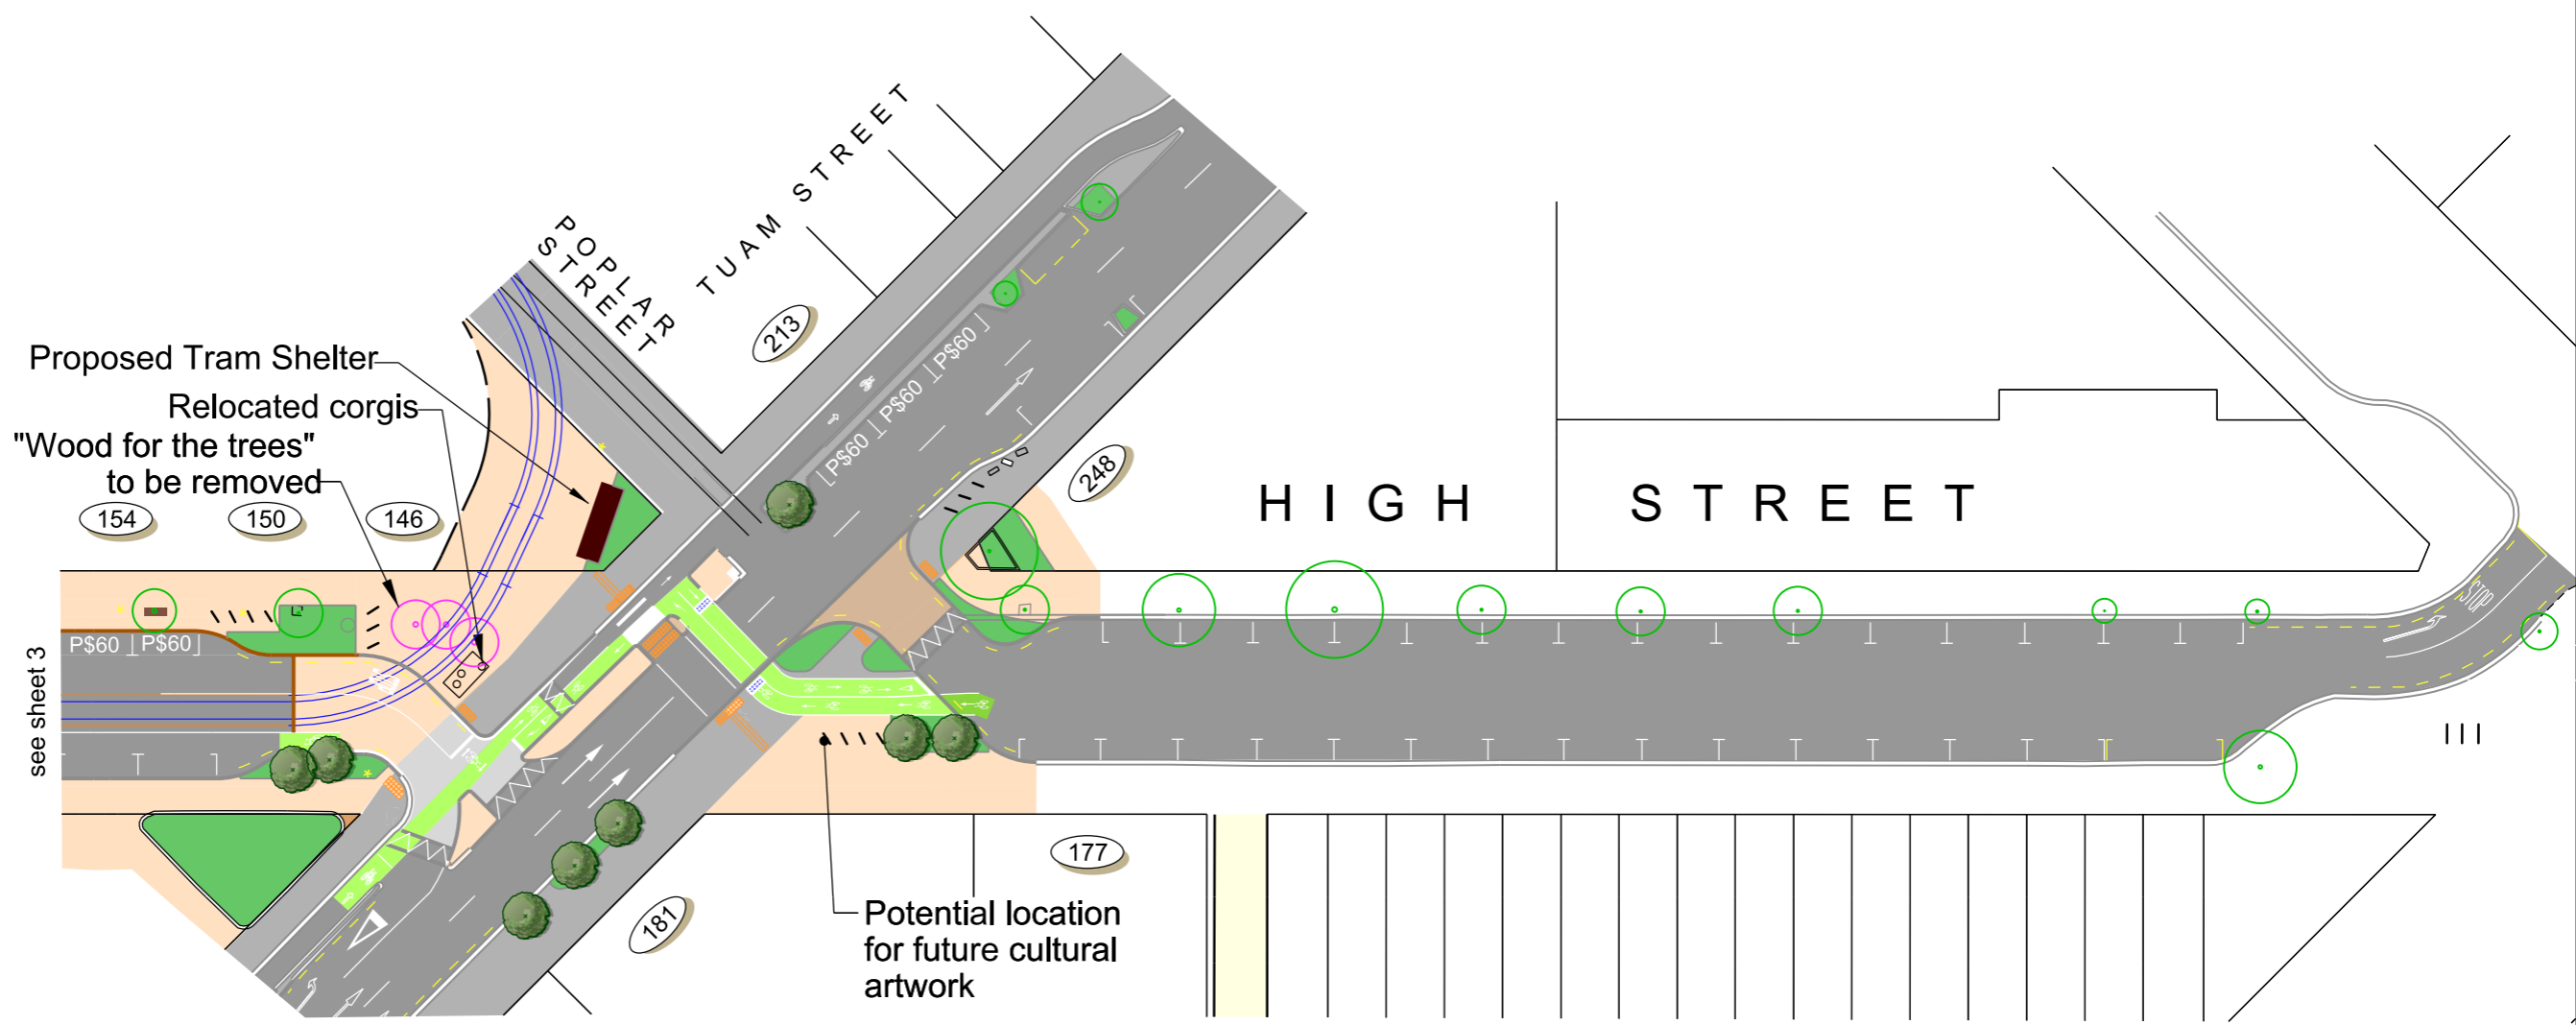

see sheet 3



Quercus robur fastigiata  
Upright English oak

KEY	
	Existing Kerb
	Proposed Kerb
	Paving Strip
	No Stopping
	Proposed Tram Tracks
	Existing Tram Tracks
	Landscape Planting
	Patterned Surface
	Tactile Paver
	Existing Tree
	Proposed Tree
	Bollard
	Proposed Light
	Cycle Stands
	Seat

