

ST ALBANS SKATEPARK DEVELOPED DESIGN DOCUMENT

Forfar Street, St Albans, Christchurch

June 8, 2020



DOCUMENT CONTENTS

D00 Cover Page

D01 Document Contents and Locality Plan

CIVIL

C01 Existing Features and Services Plan

C02 Skate Elements Plan


C03 Photos of Features

PERSPECTIVES

P01 Perspectives 1

NOTES

This drawing and design is subject to copyright and may not be reproduced without prior written consent. Contractor to verify all dimensions onsite before commencing work. report all discrepancies to site manager prior to construction. Figured dimensions to be taken in preference to scaled drawings. ©RICH Landscapes 2020

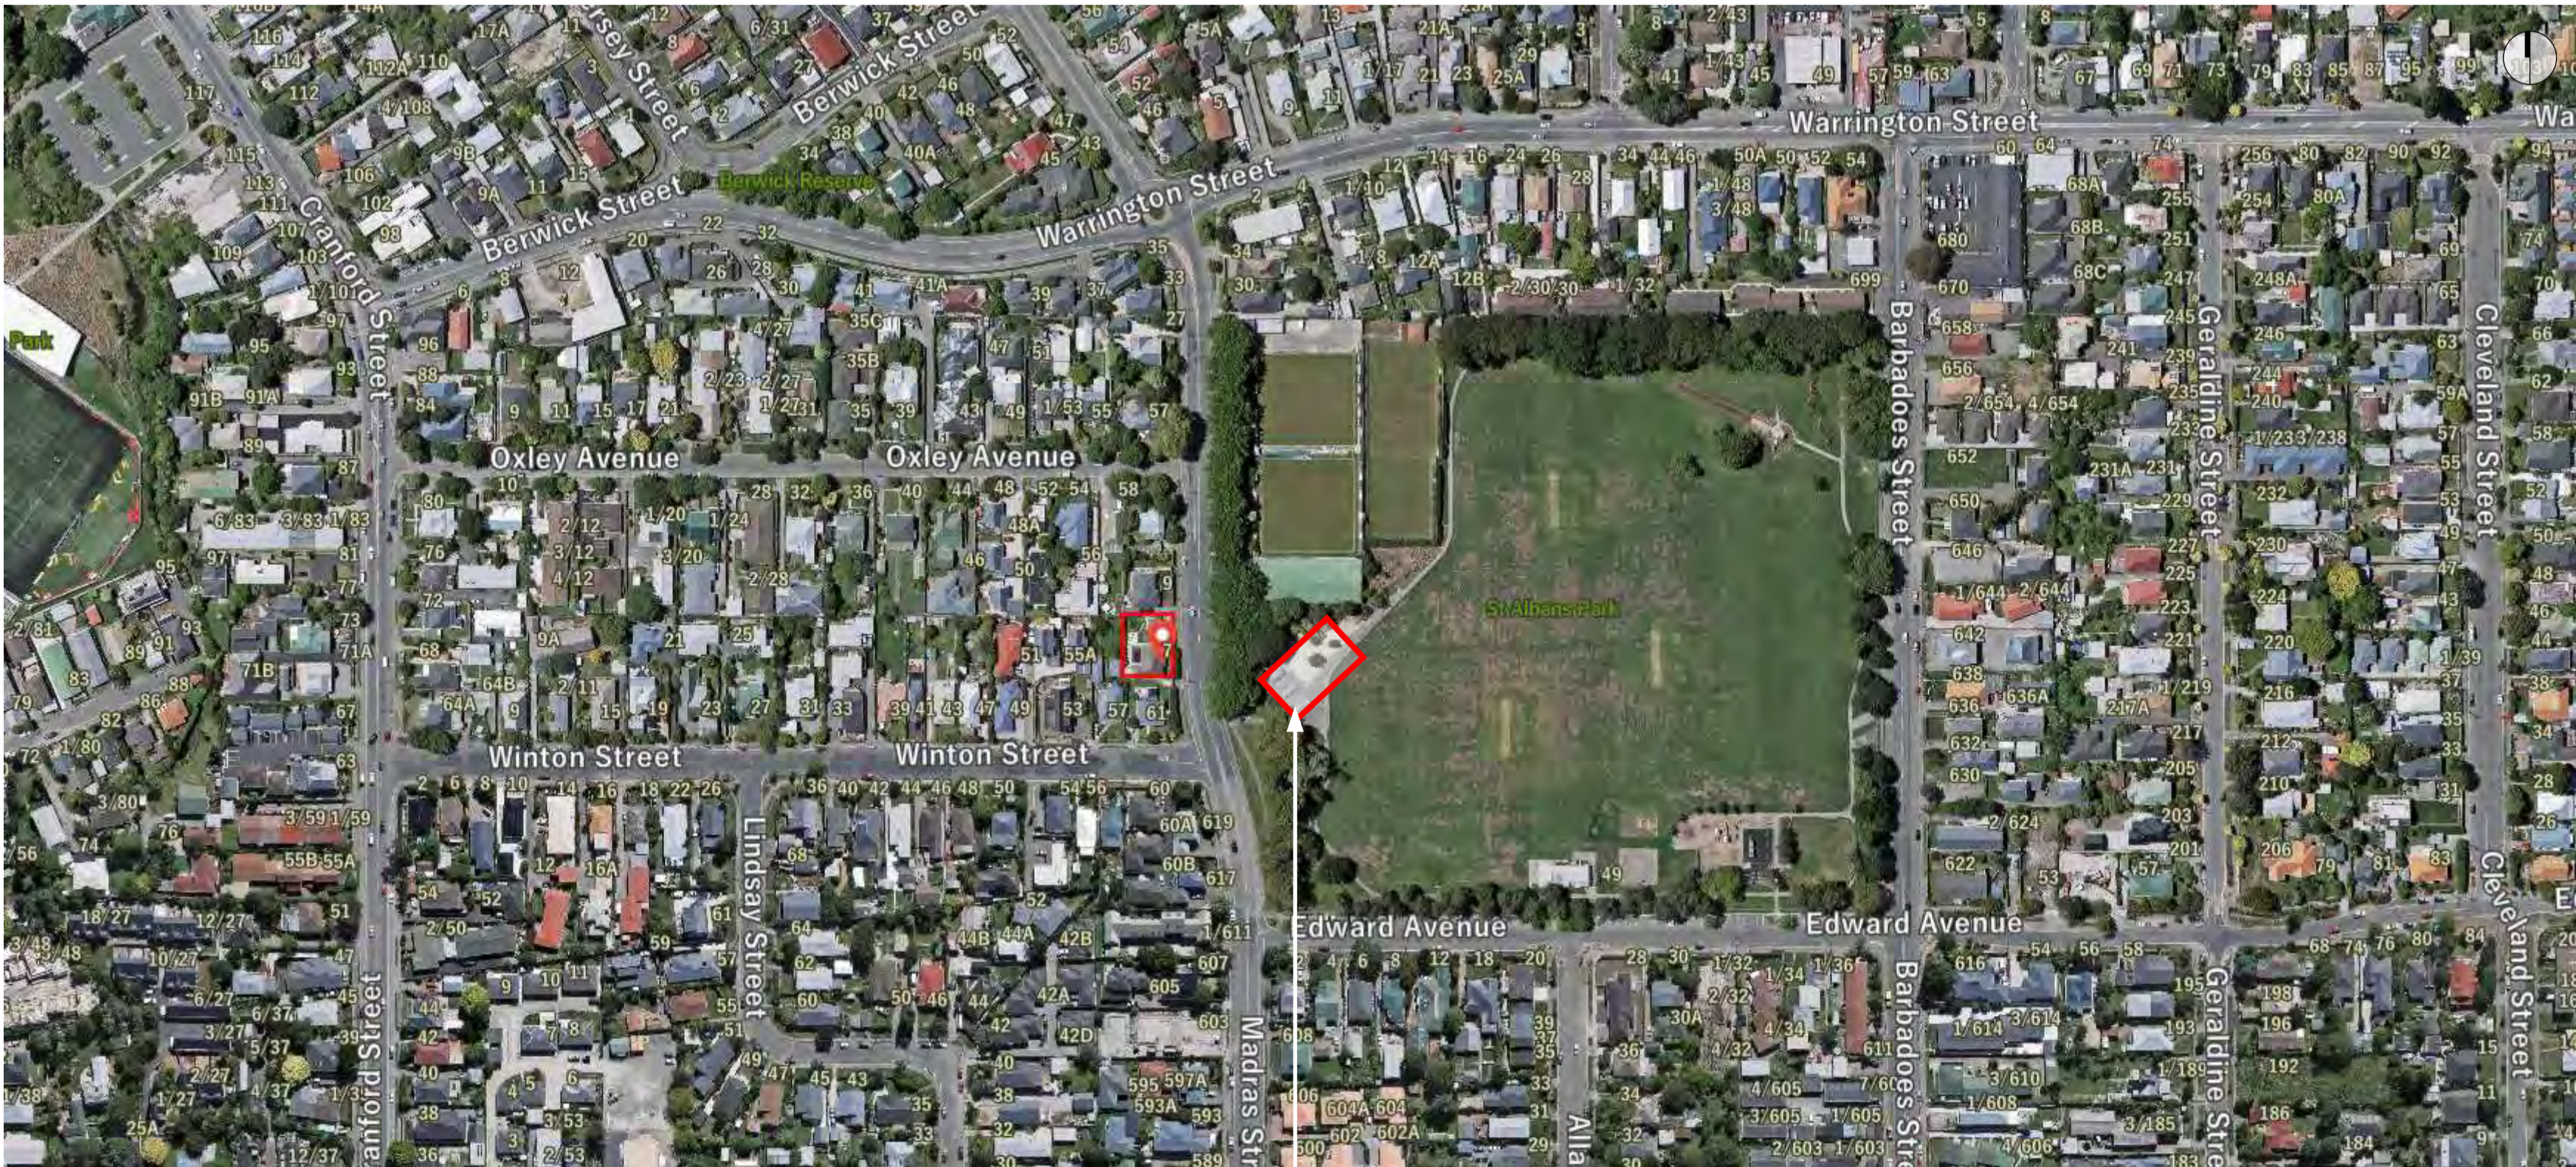

SITE OF WORKS

LOCALITY PLAN

PROJECT

St Albans Skatepark
Forfar Street, St Albans,
Christchurch

TITLE

Document Contents

SCALE

-

DATE

June 8, 2020

JOB NO.

1297

DRAWING NO.


D01

REVISION


-

ISSUED FOR

DEVELOPED DESIGN REVIEW

 RICH LANDSCAPES

Richard Smith +64 21 101 4988
www.richlandscapes.co.nz

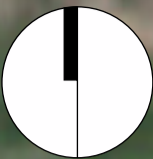

NOTES

This drawing and design is subject to copyright and may not be reproduced without prior written consent. Contractor to verify all dimensions onsite before commencing work. report all discrepancies to site manager prior to construction. Figured dimensions to be taken in preference to scaled drawings. ©RICH Landscapes 2020

PROJECT

St Albans Skatepark
Forfar Street, St Albans,
Christchurch

TITLE


Existing Features and Services Plan

SCALE	DATE
1:100 @ A1	June 8, 2020
1:200 @ A3	

JOB NO.	DRAWING NO.	REVISION
1297	C01	-

ISSUED FOR

DEVELOPED DESIGN REVIEW

 



NOTES

This drawing and design is subject to copyright and may not be reproduced without prior written consent. Contractor to verify all dimensions onsite before commencing work. report all discrepancies to site manager prior to construction. Figured dimensions to be taken in preference to scaled drawings. ©RICH Landscapes 2020

PROJECT		
St Albans Skatepark		
Forfar Street, St Albans, Christchurch		
TITLE		
Skate Elements Plan		
SCALE	DATE	
1:100 @ A1	June 8, 2020	
1:200 @ A3		
JOB NO.	DRAWING NO.	REVISION
1297	C02	-
ISSUED FOR		
DEVELOPED DESIGN REVIEW		



NOTES

This drawing and design is subject to copyright and may not be reproduced without prior written consent. Contractor to verify all dimensions onsite before commencing work. report all discrepancies to site manager prior to construction. Figured dimensions to be taken in preference to scaled drawings. ©RICH Landscapes 2020

PROJECT

St Albans Skatepark
Forfar Street, St Albans,
Christchurch

TITLE


Photos of Features







SCALE	DATE
	June 8, 2020

JOB NO.	DRAWING NO.	REVISION
1297	C03	-

ISSUED FOR

DEVELOPED DESIGN REVIEW

 

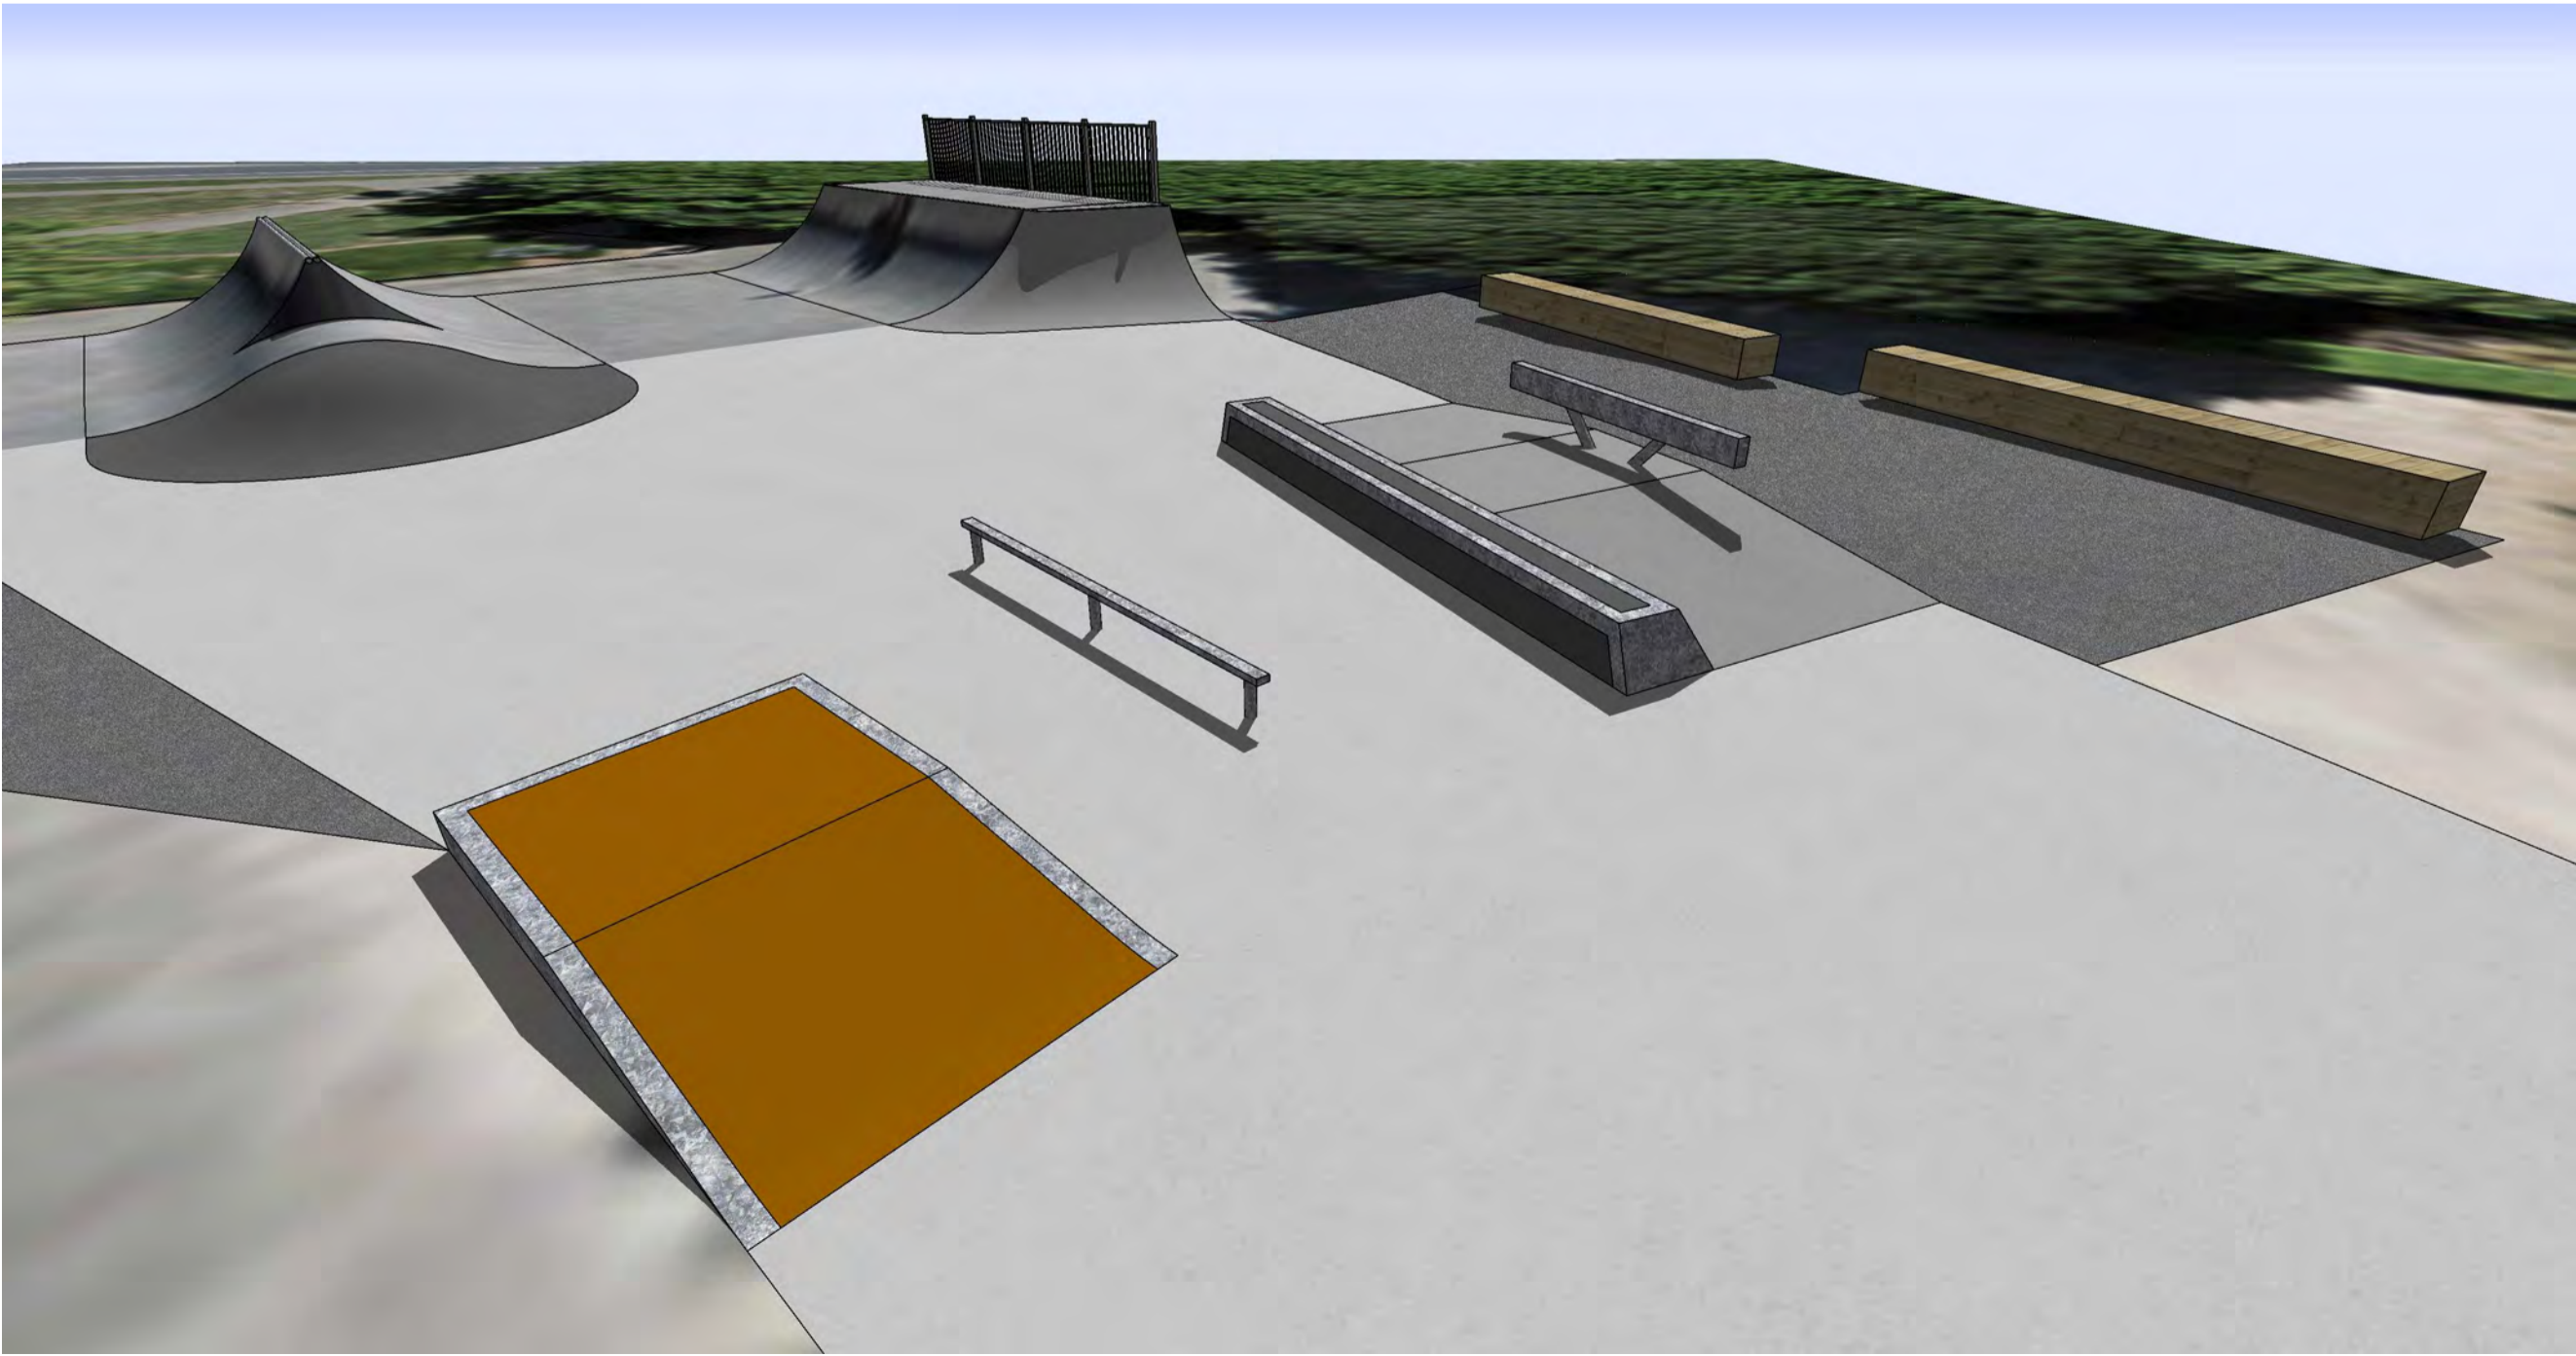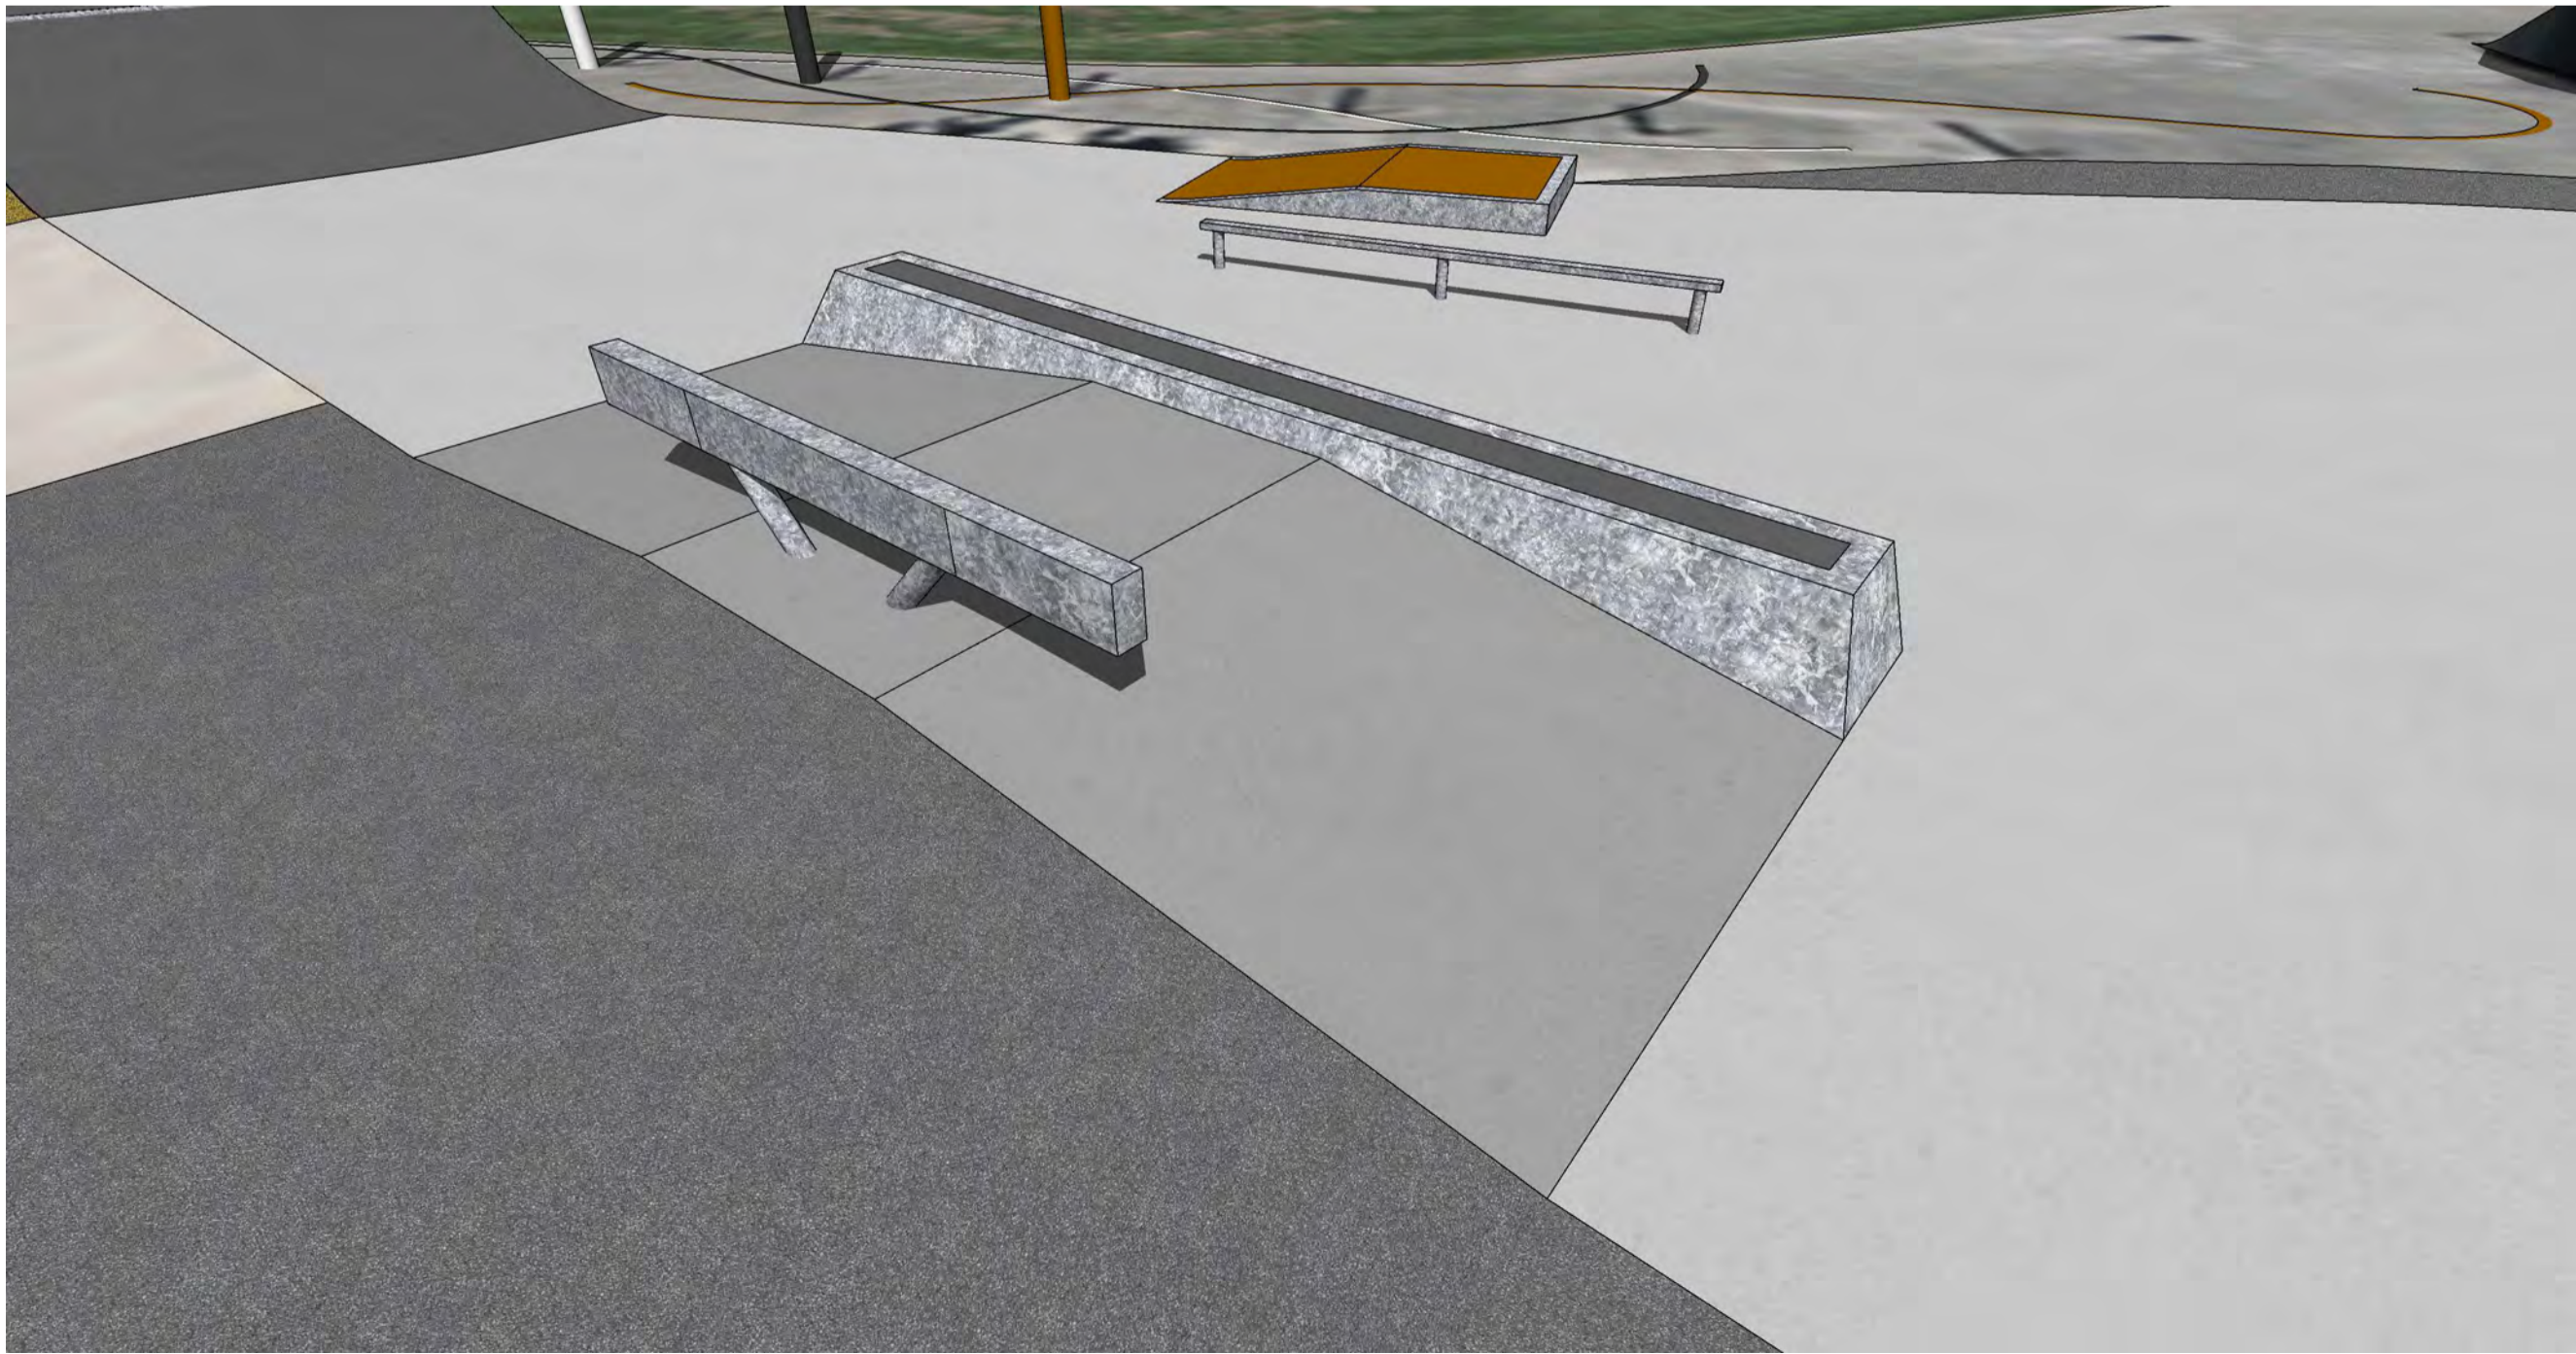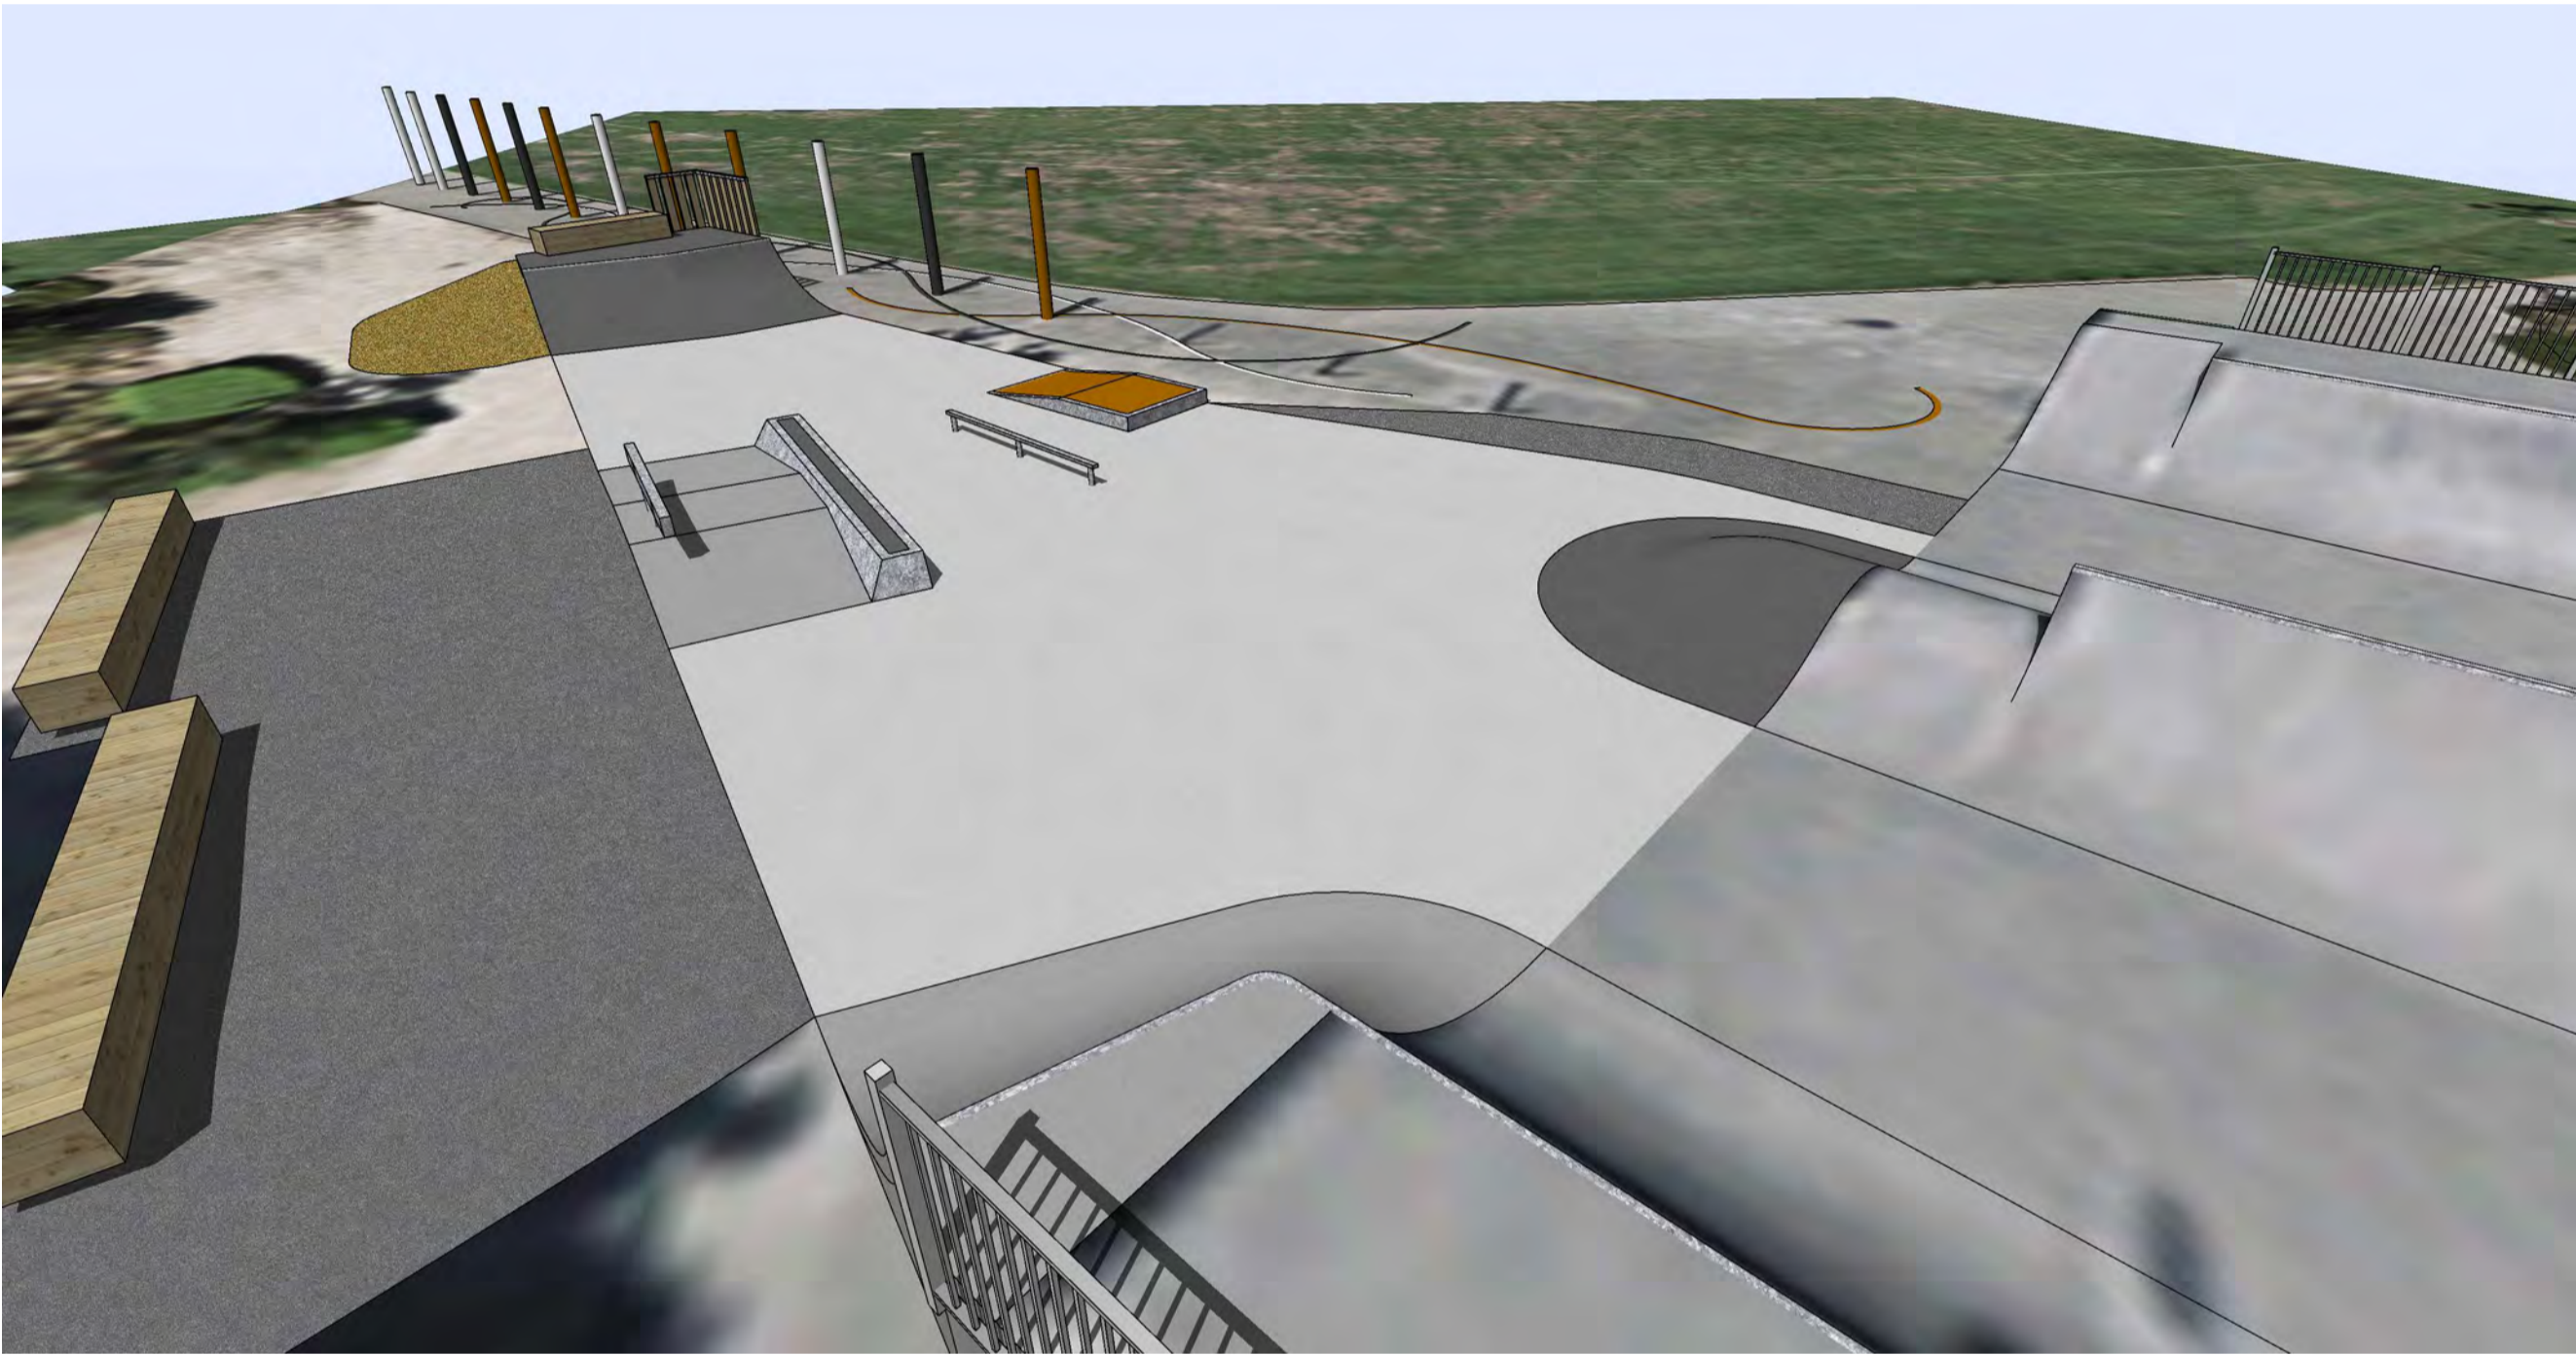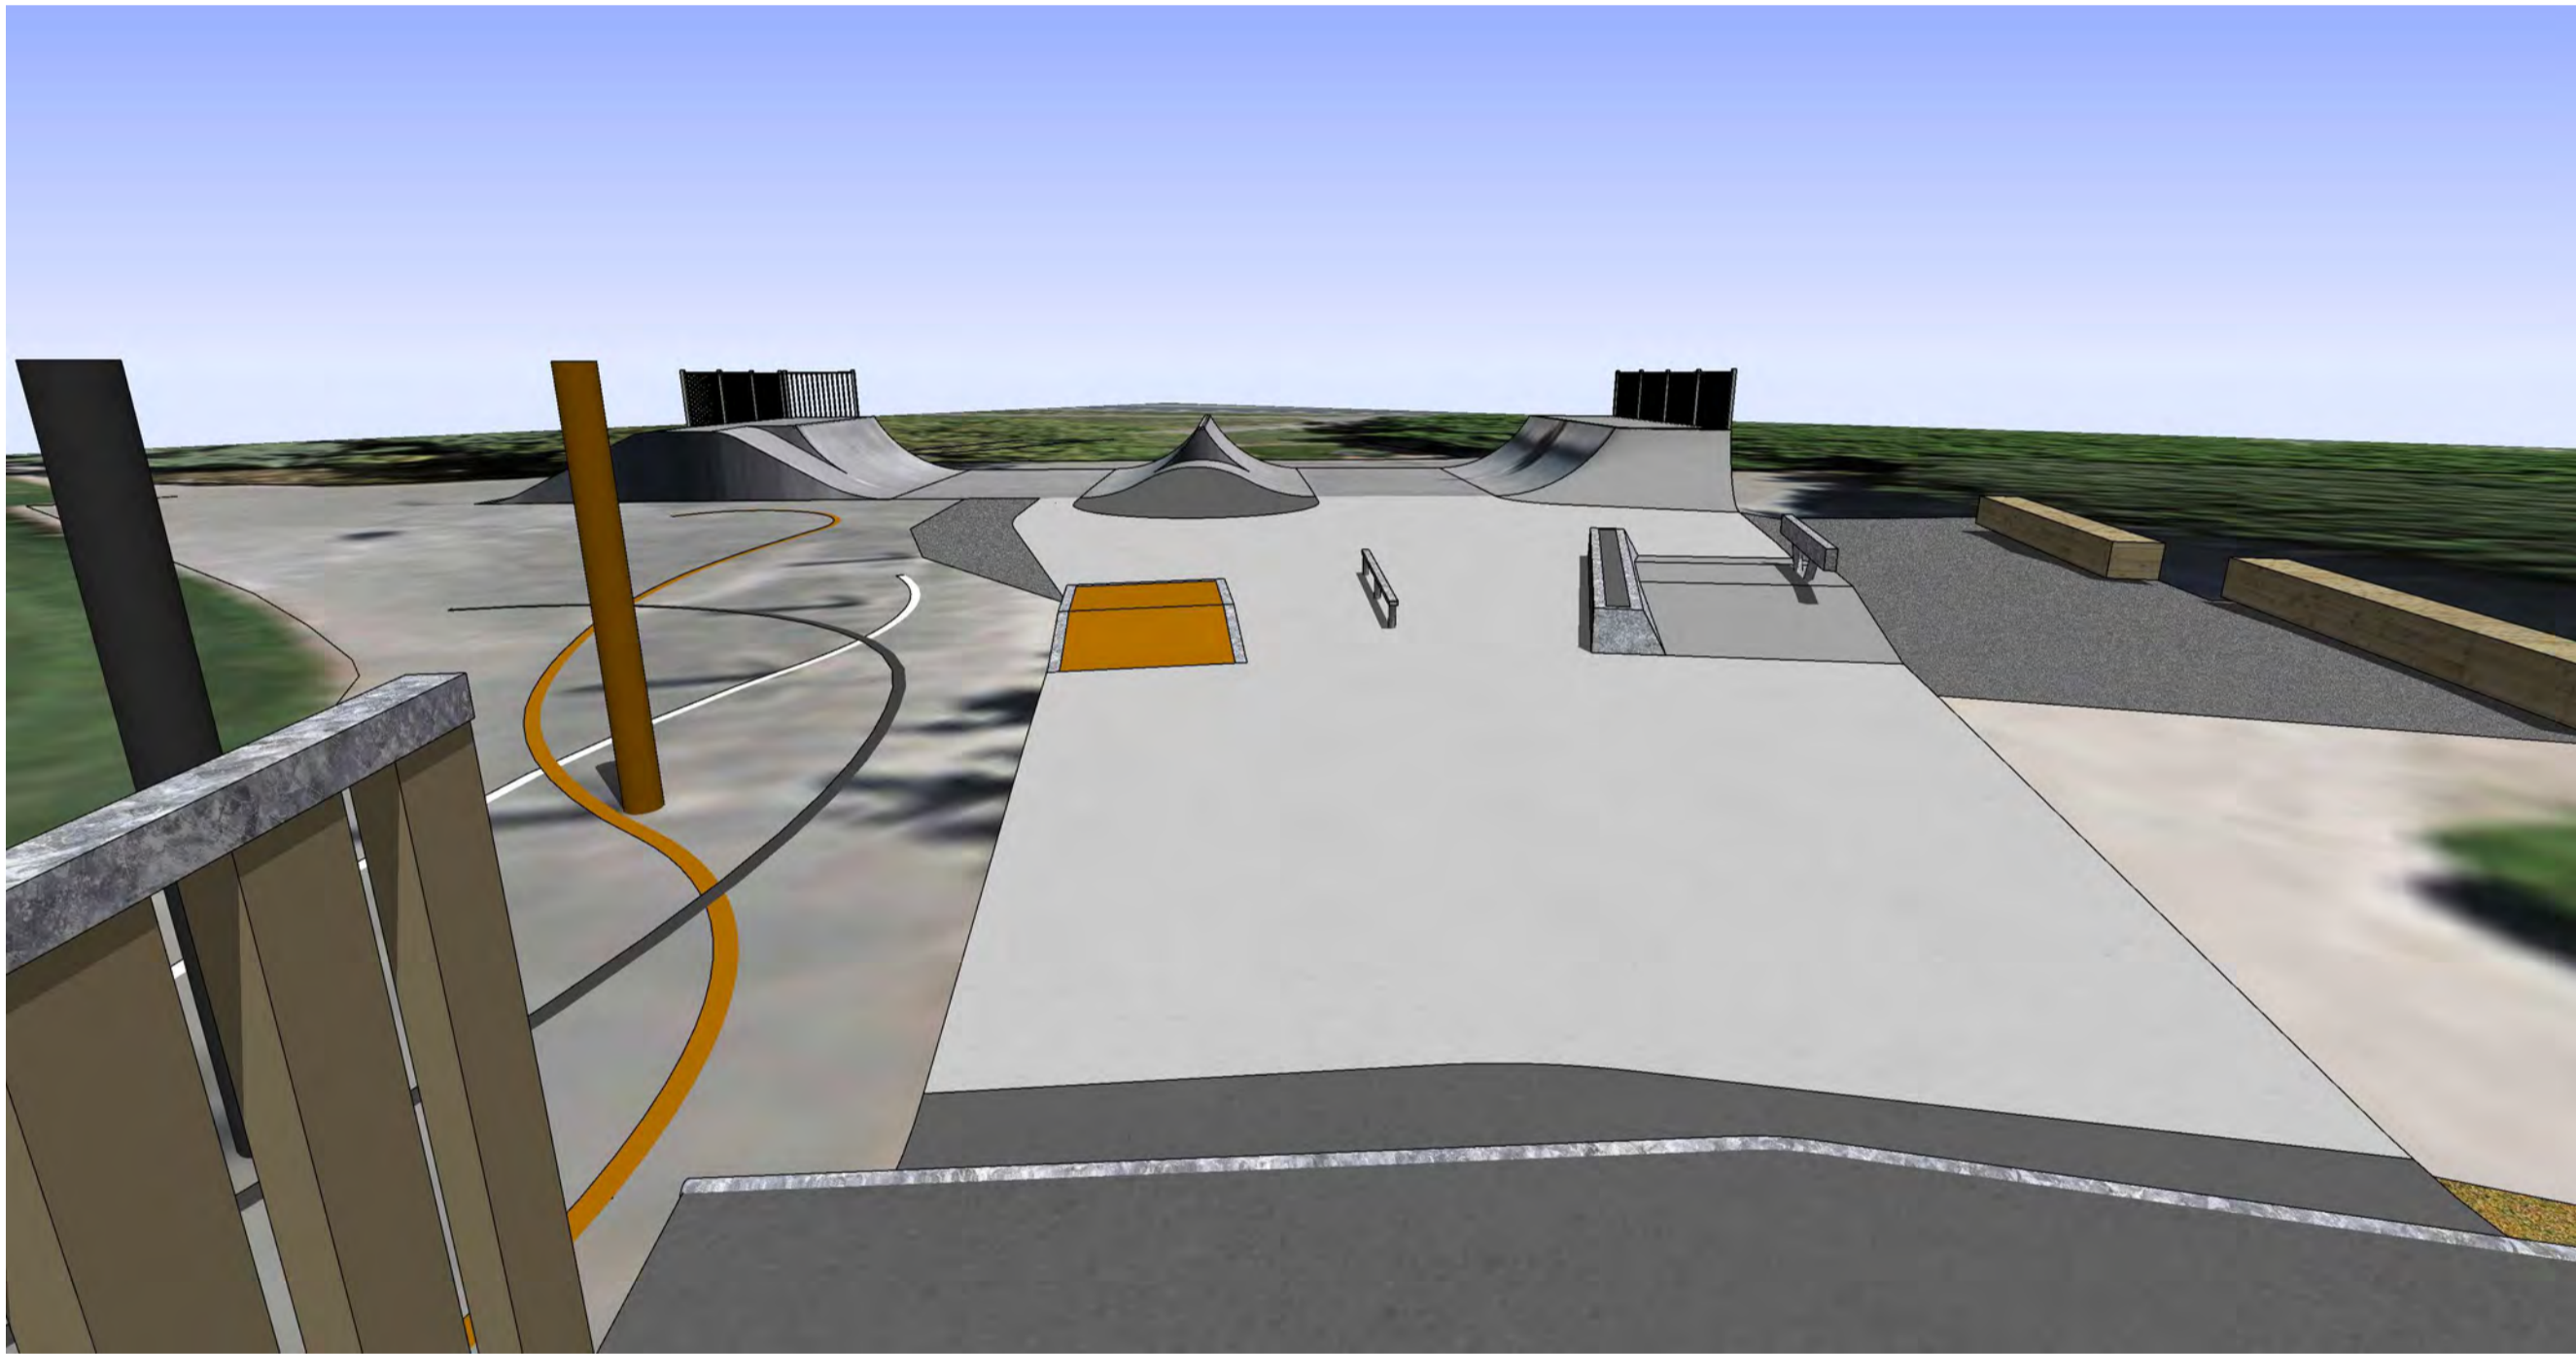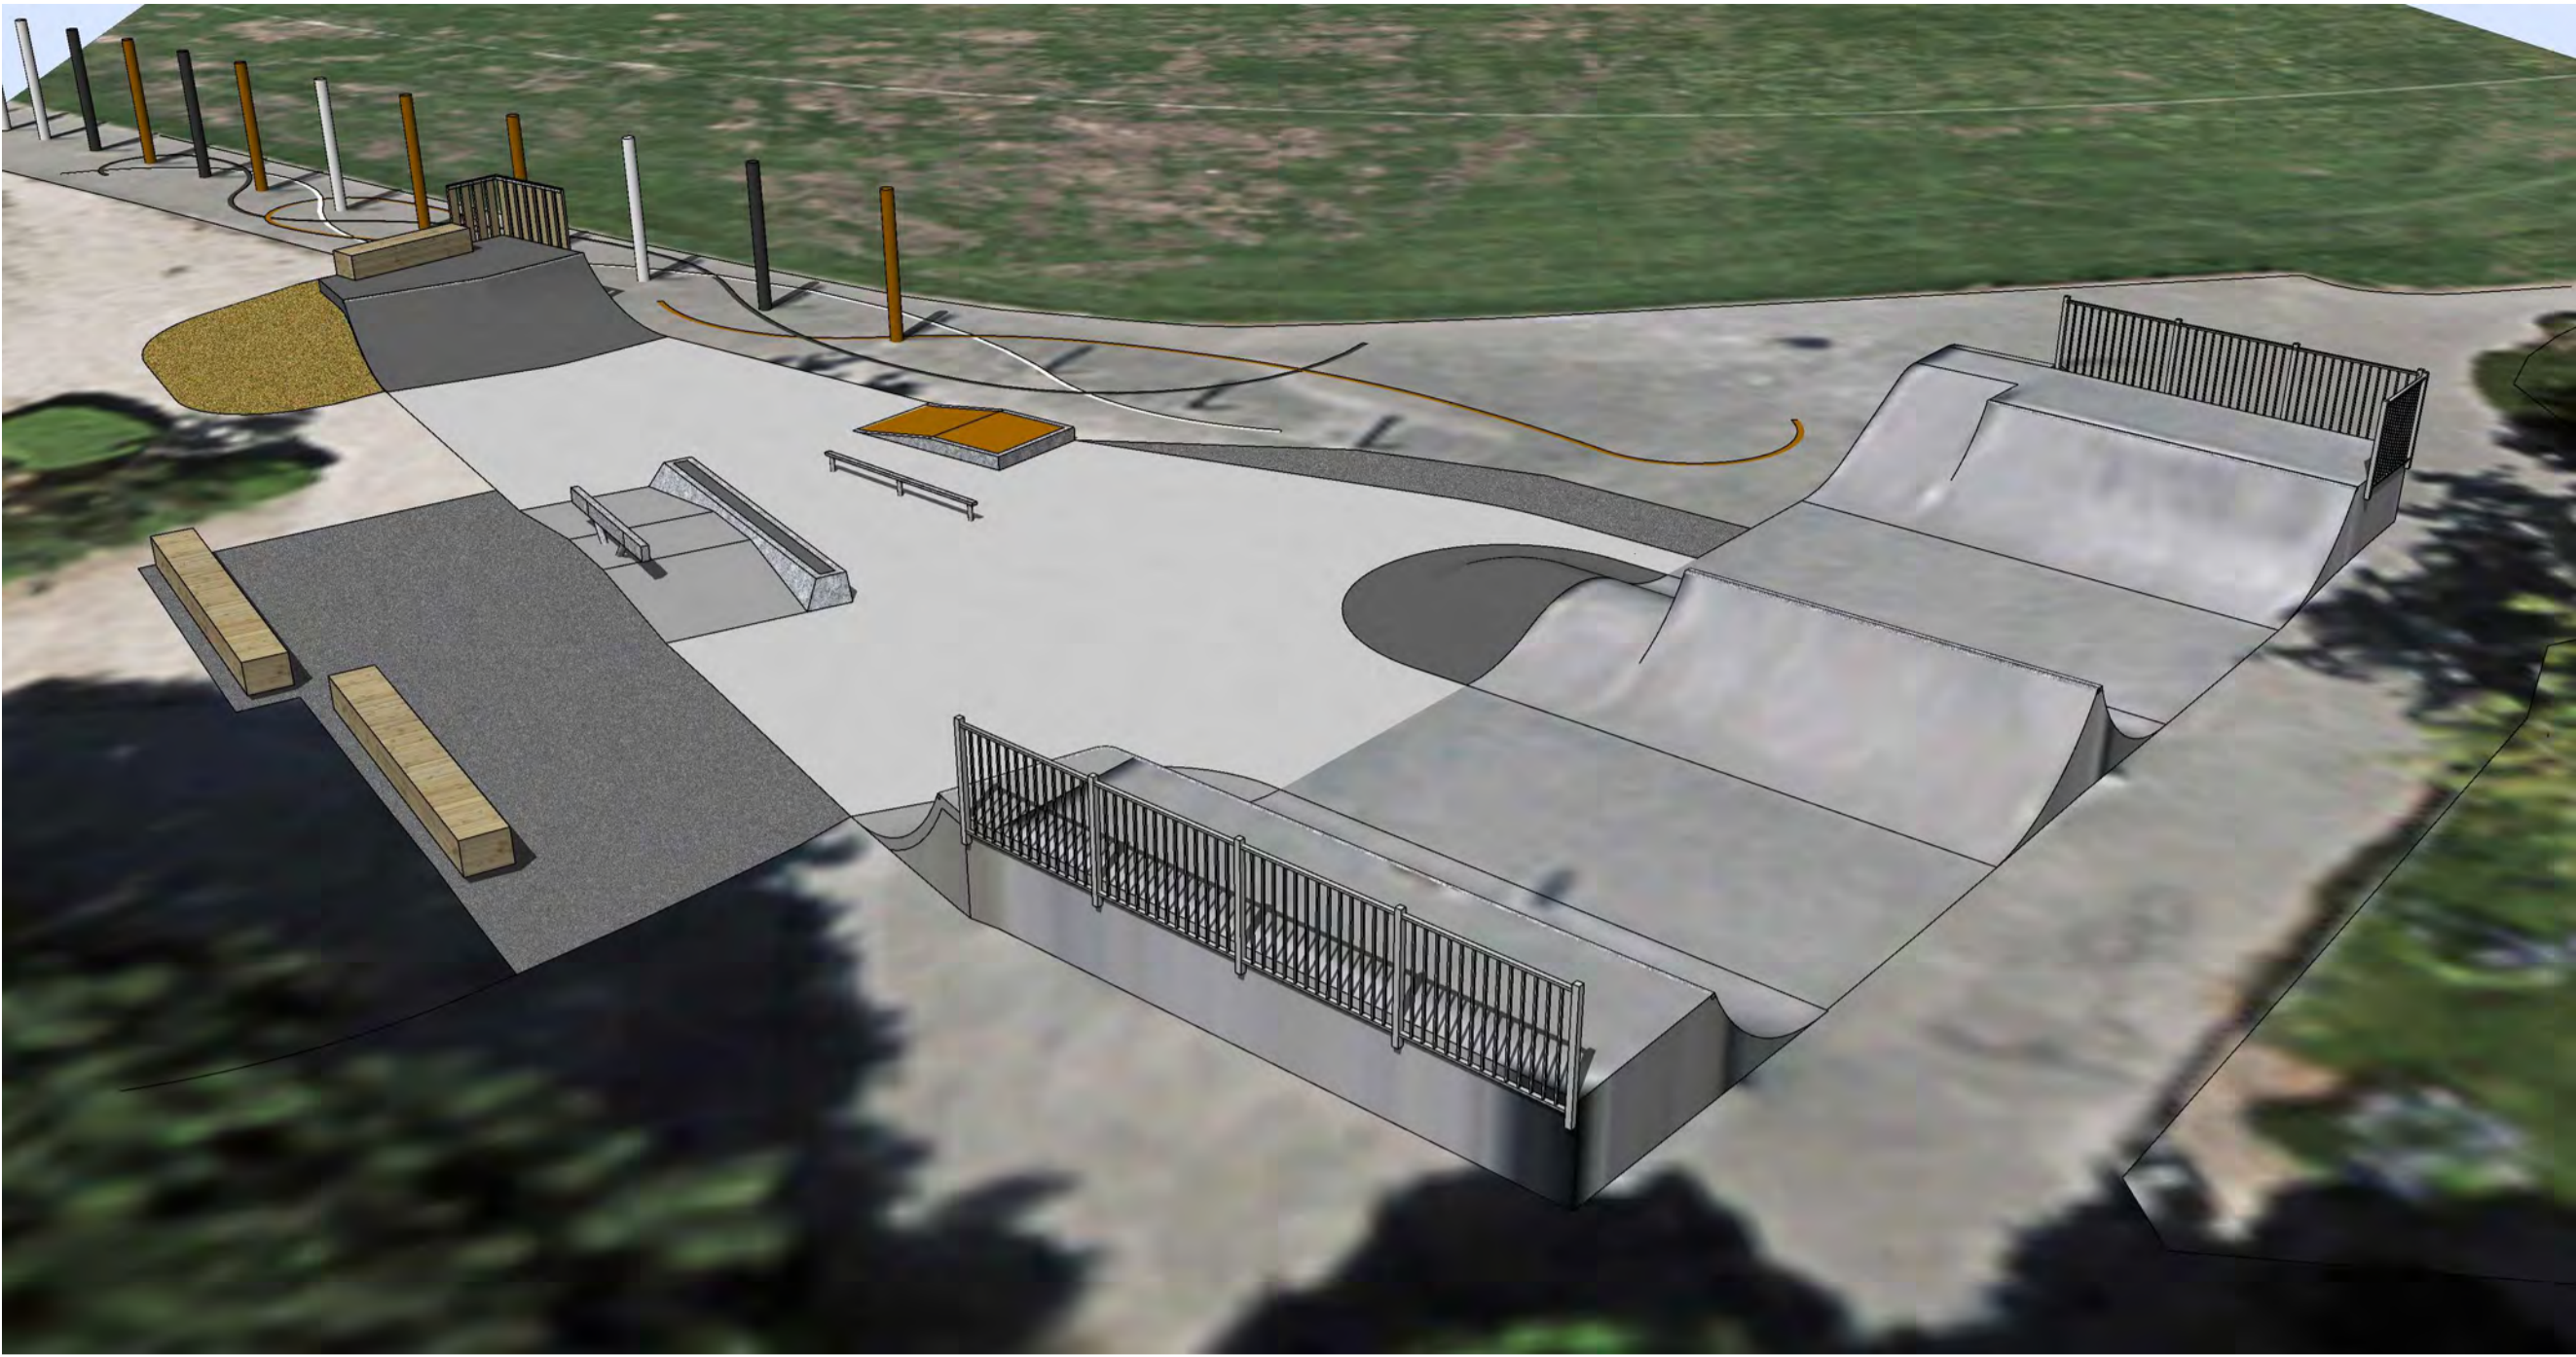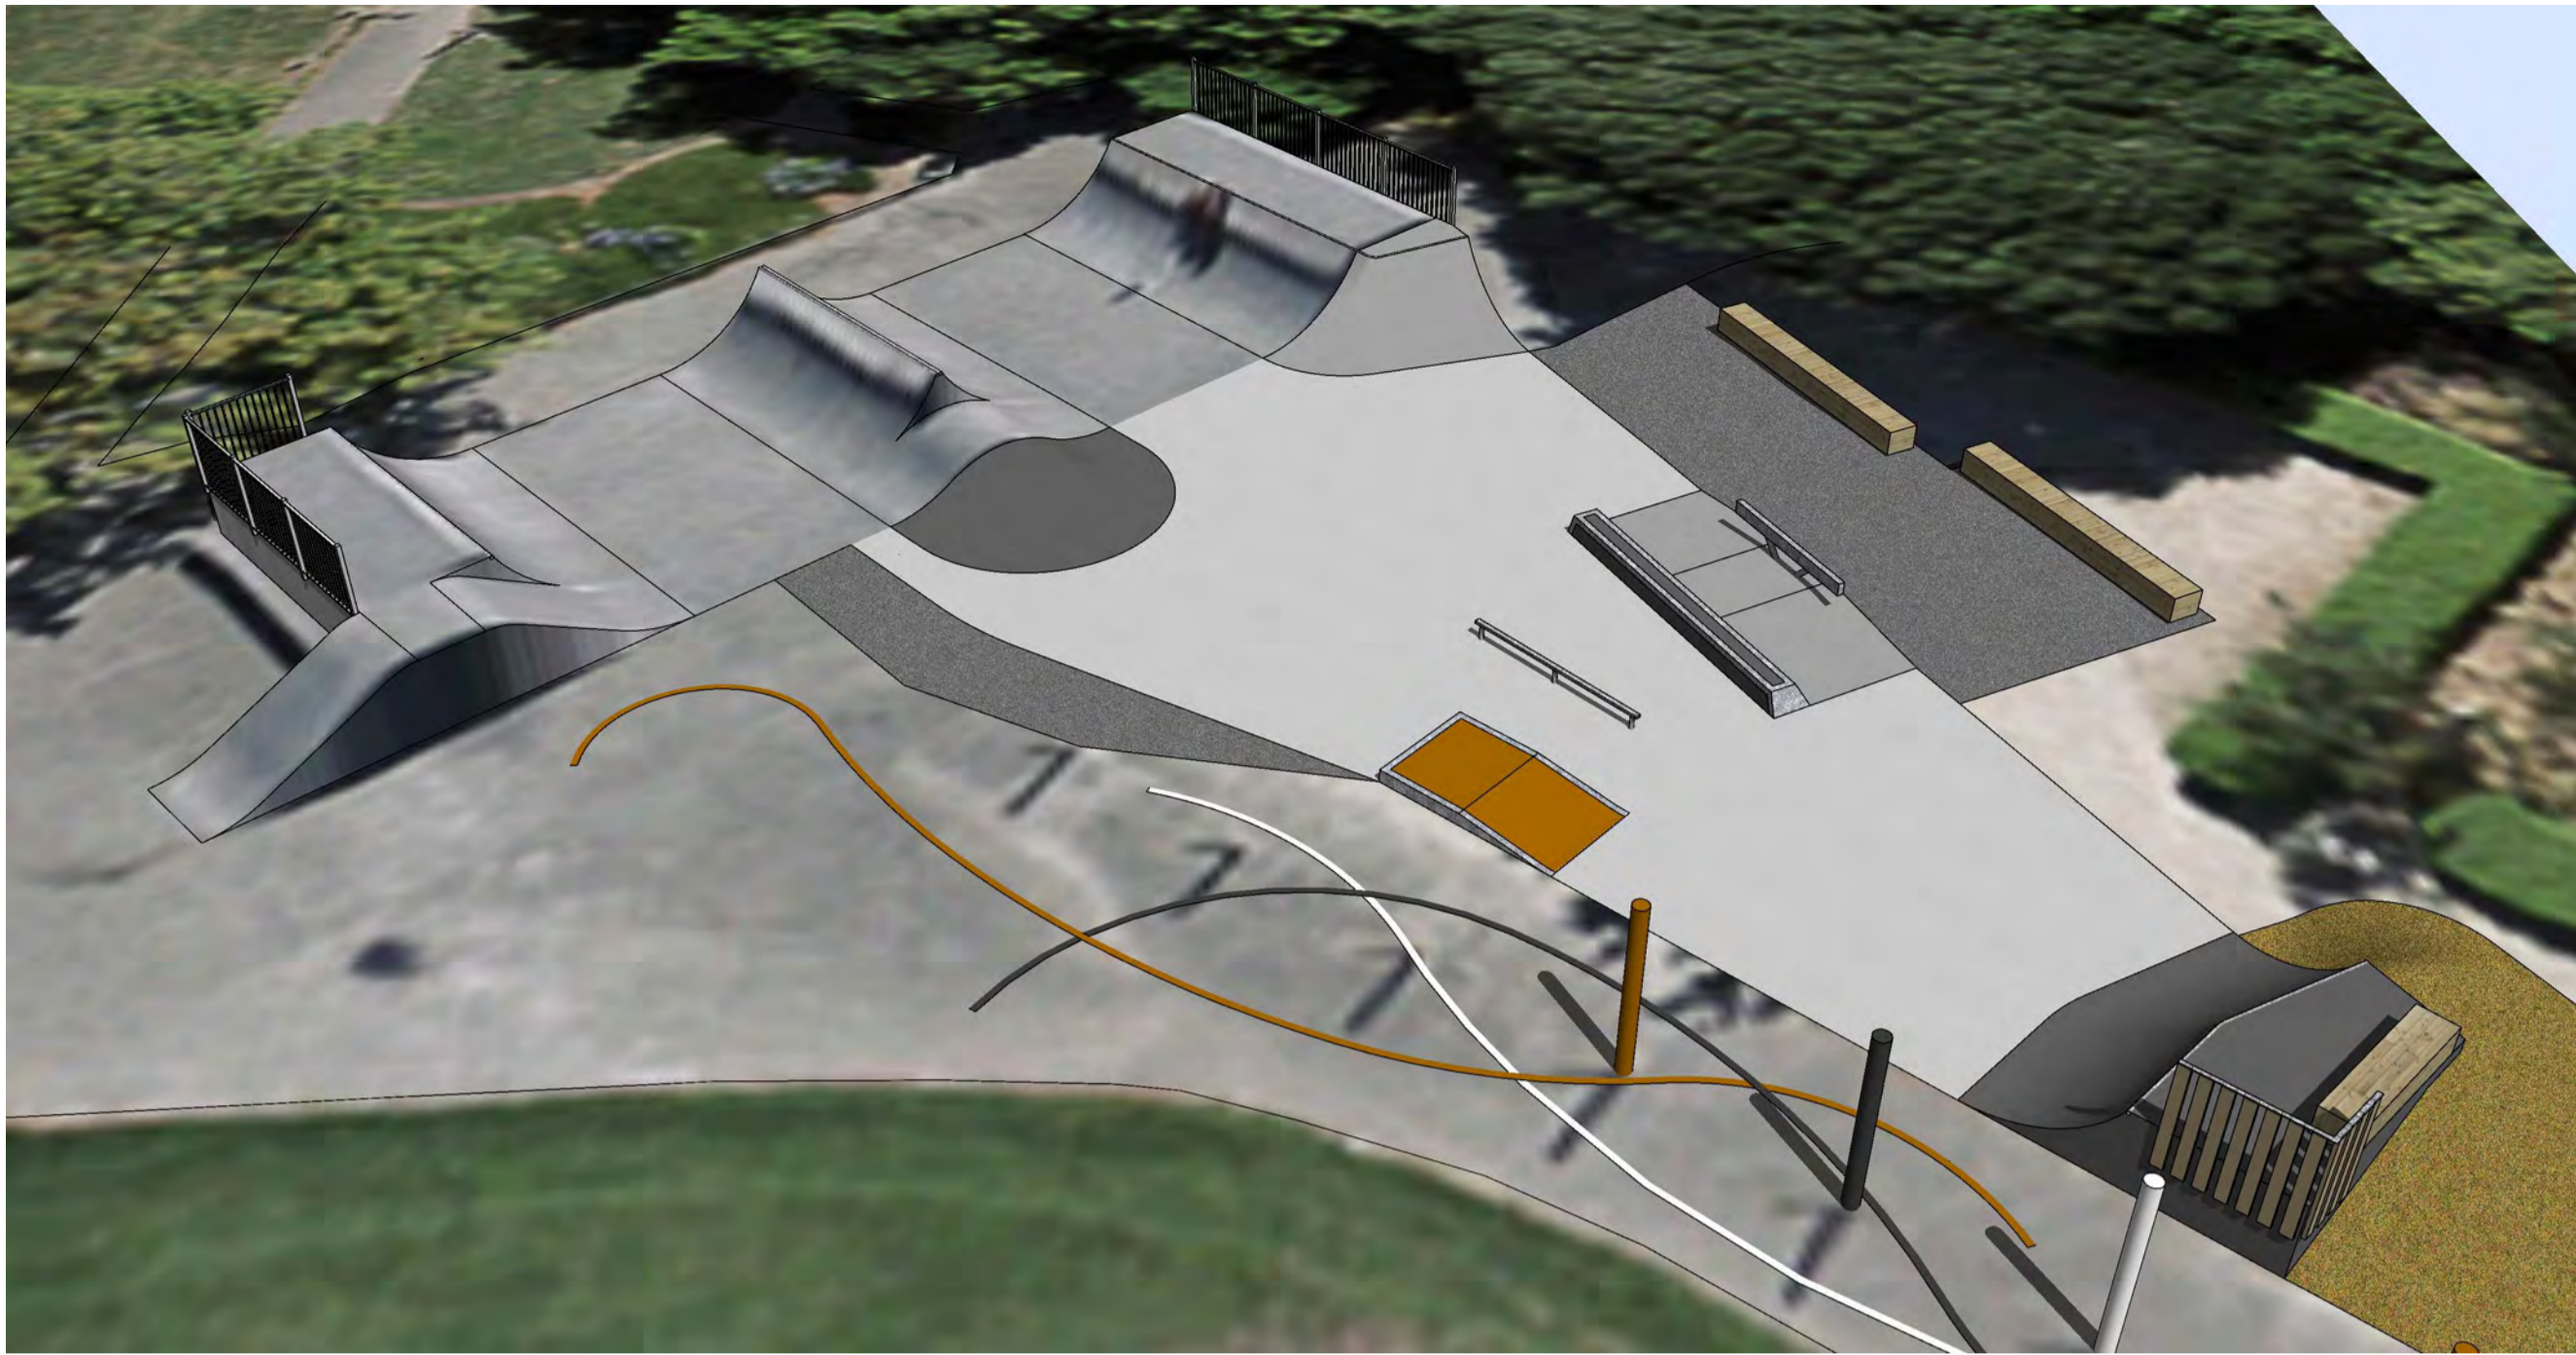

NOTES

This drawing and design is subject to copyright and may not be reproduced without prior written consent. Contractor to verify all dimensions onsite before commencing work. report all discrepancies to site manager prior to construction. Figured dimensions to be taken in preference to scaled drawings. © RICH Landscapes 2019

PROJECT
St Albans Skatepark
Forfar Street, St Albans,
Christchurch

TITLE
Perspectives 1

SCALE -	DATE June 8, 2020
------------	----------------------

JOB NO. 1297	DRAWING NO. P01	REVISION -
-----------------	--------------------	---------------

ISSUED FOR
DEVELOPED DESIGN REVIEW