


Original size mm
100
50
30
10
0
© Copyright Christchurch City Council / Aerial Photography Creative Commons Attribution 3.0 New Zealand License

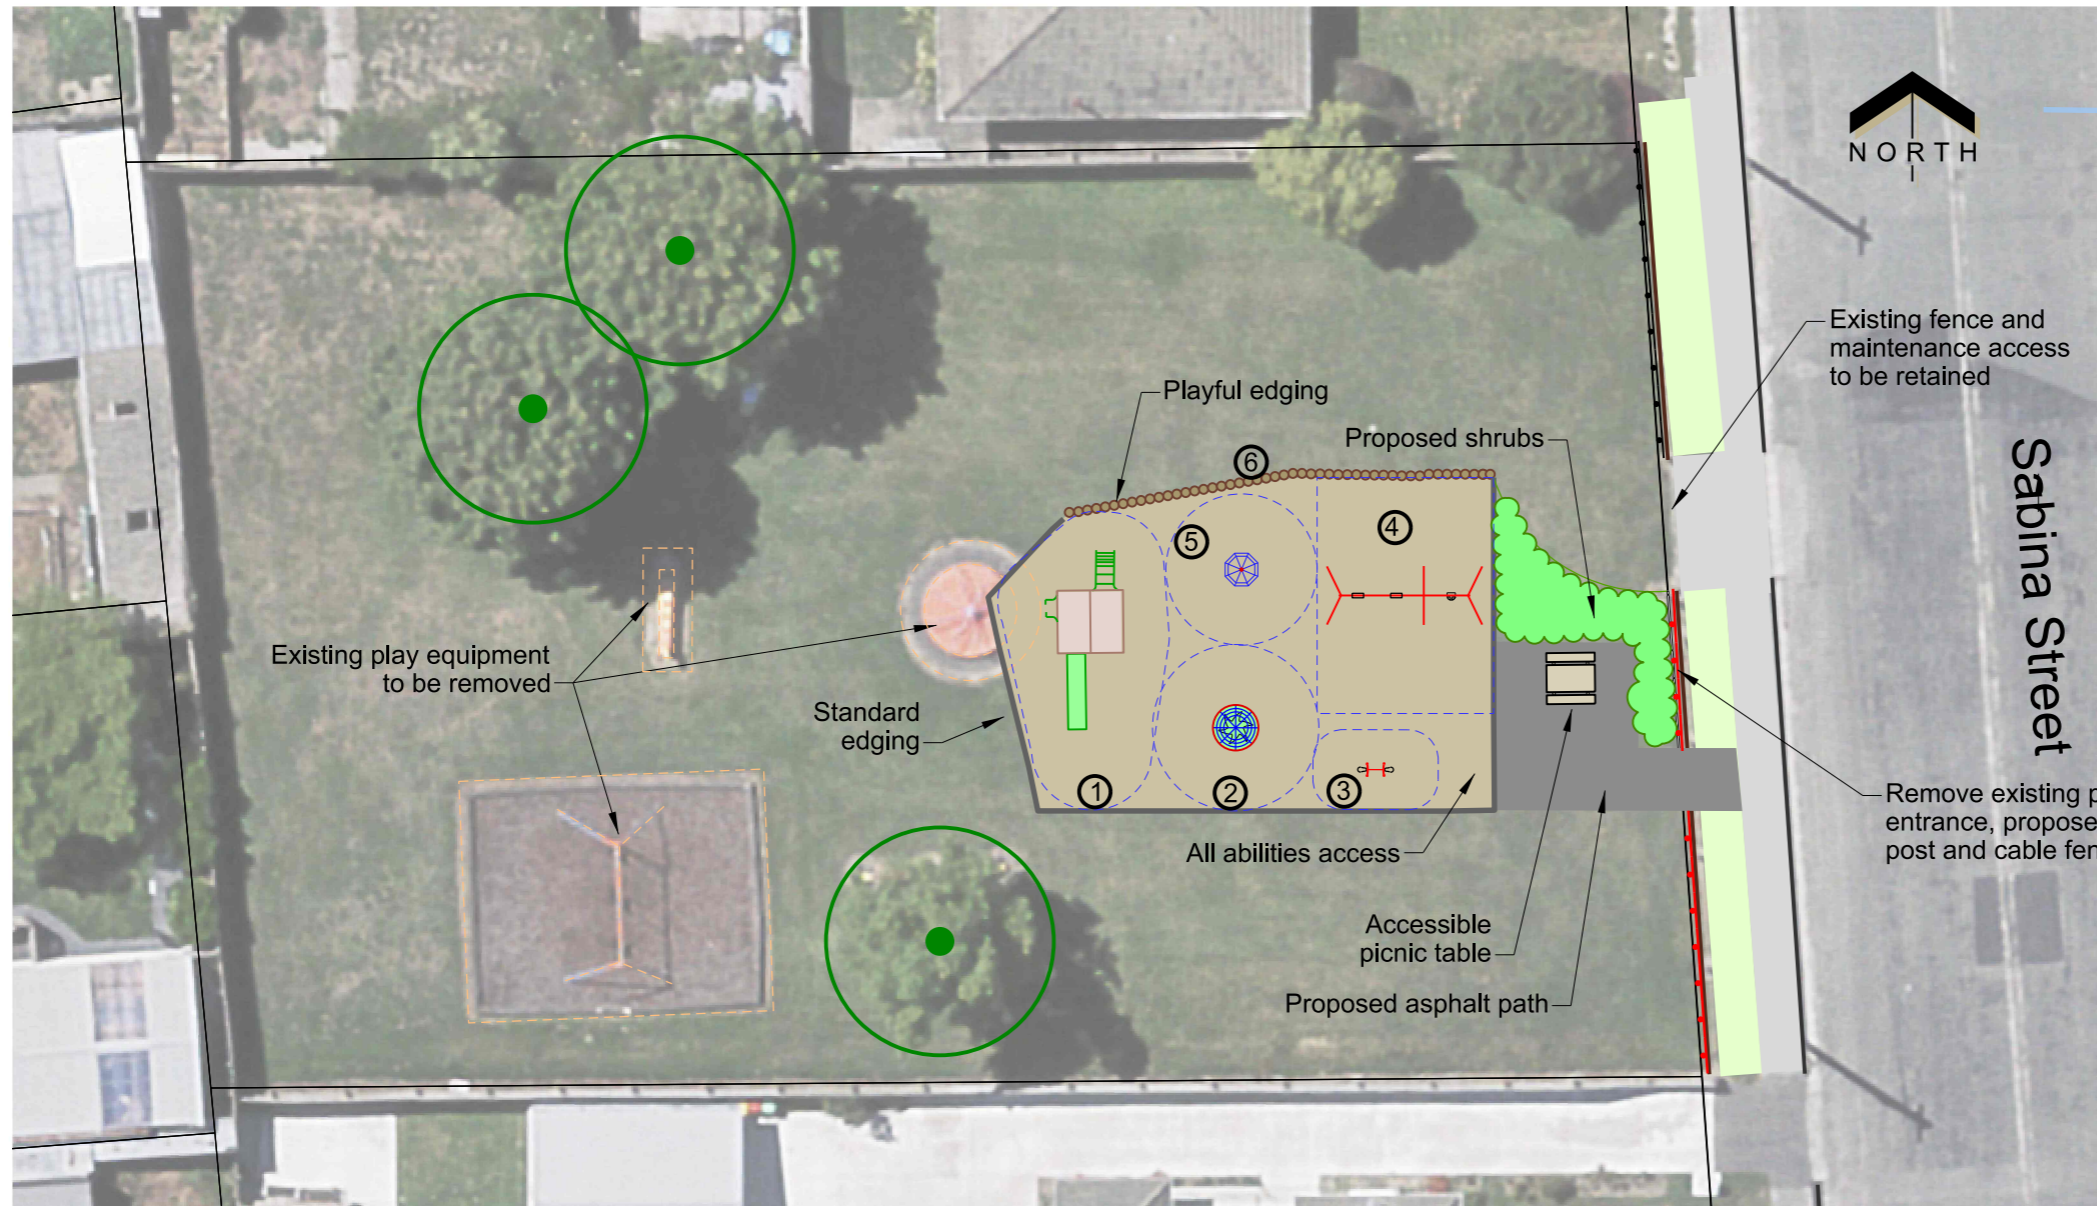

KEY

- Existing trees
- Proposed low planting (maximum 1.0m in height at maturity)
- Fall Zone of play equipment
- Proposed raised softfall




ACCESSIBLE PICNIC TABLE

PLAN
1:250 @ A3



① CUBBY WITH SLIDE

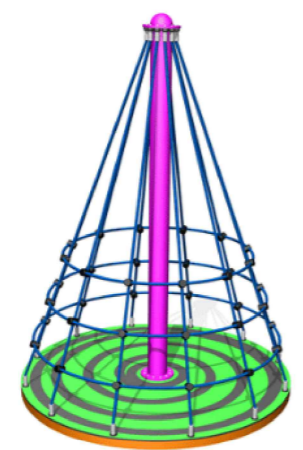

② LUNAR CAROUSEL



③ JUNIOR ROCKER



④ 3 BAY SWING



⑤ HONEYCOMB CAROUSEL



⑥ PLAYFUL EDGING