

© Copyright Christchurch City Council / Aerial Photography Creative Commons Attribution 3.0 New Zealand License

100 Original size mm

50

30




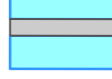
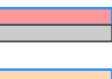
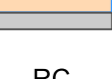
10




EXISTING POWER PYLON

EXISTING POWER PYLON

LEGEND

-  Existing tree
-  Existing planting
-  Existing full burial plots (No concrete beam)
-  Existing full burial plot (On concrete beam)
-  Existing ash plot on concrete beam
-  Existing infant plots (On concrete beam)
- RC - Roman Catholic
- PR - Presbyterian
- AN - Anglican
- ME - Wesleyan / Methodist

Note:
 1. Plan is not to scale.
 2. Refer to Cemeteries Handbook 2018 for plot details and availability

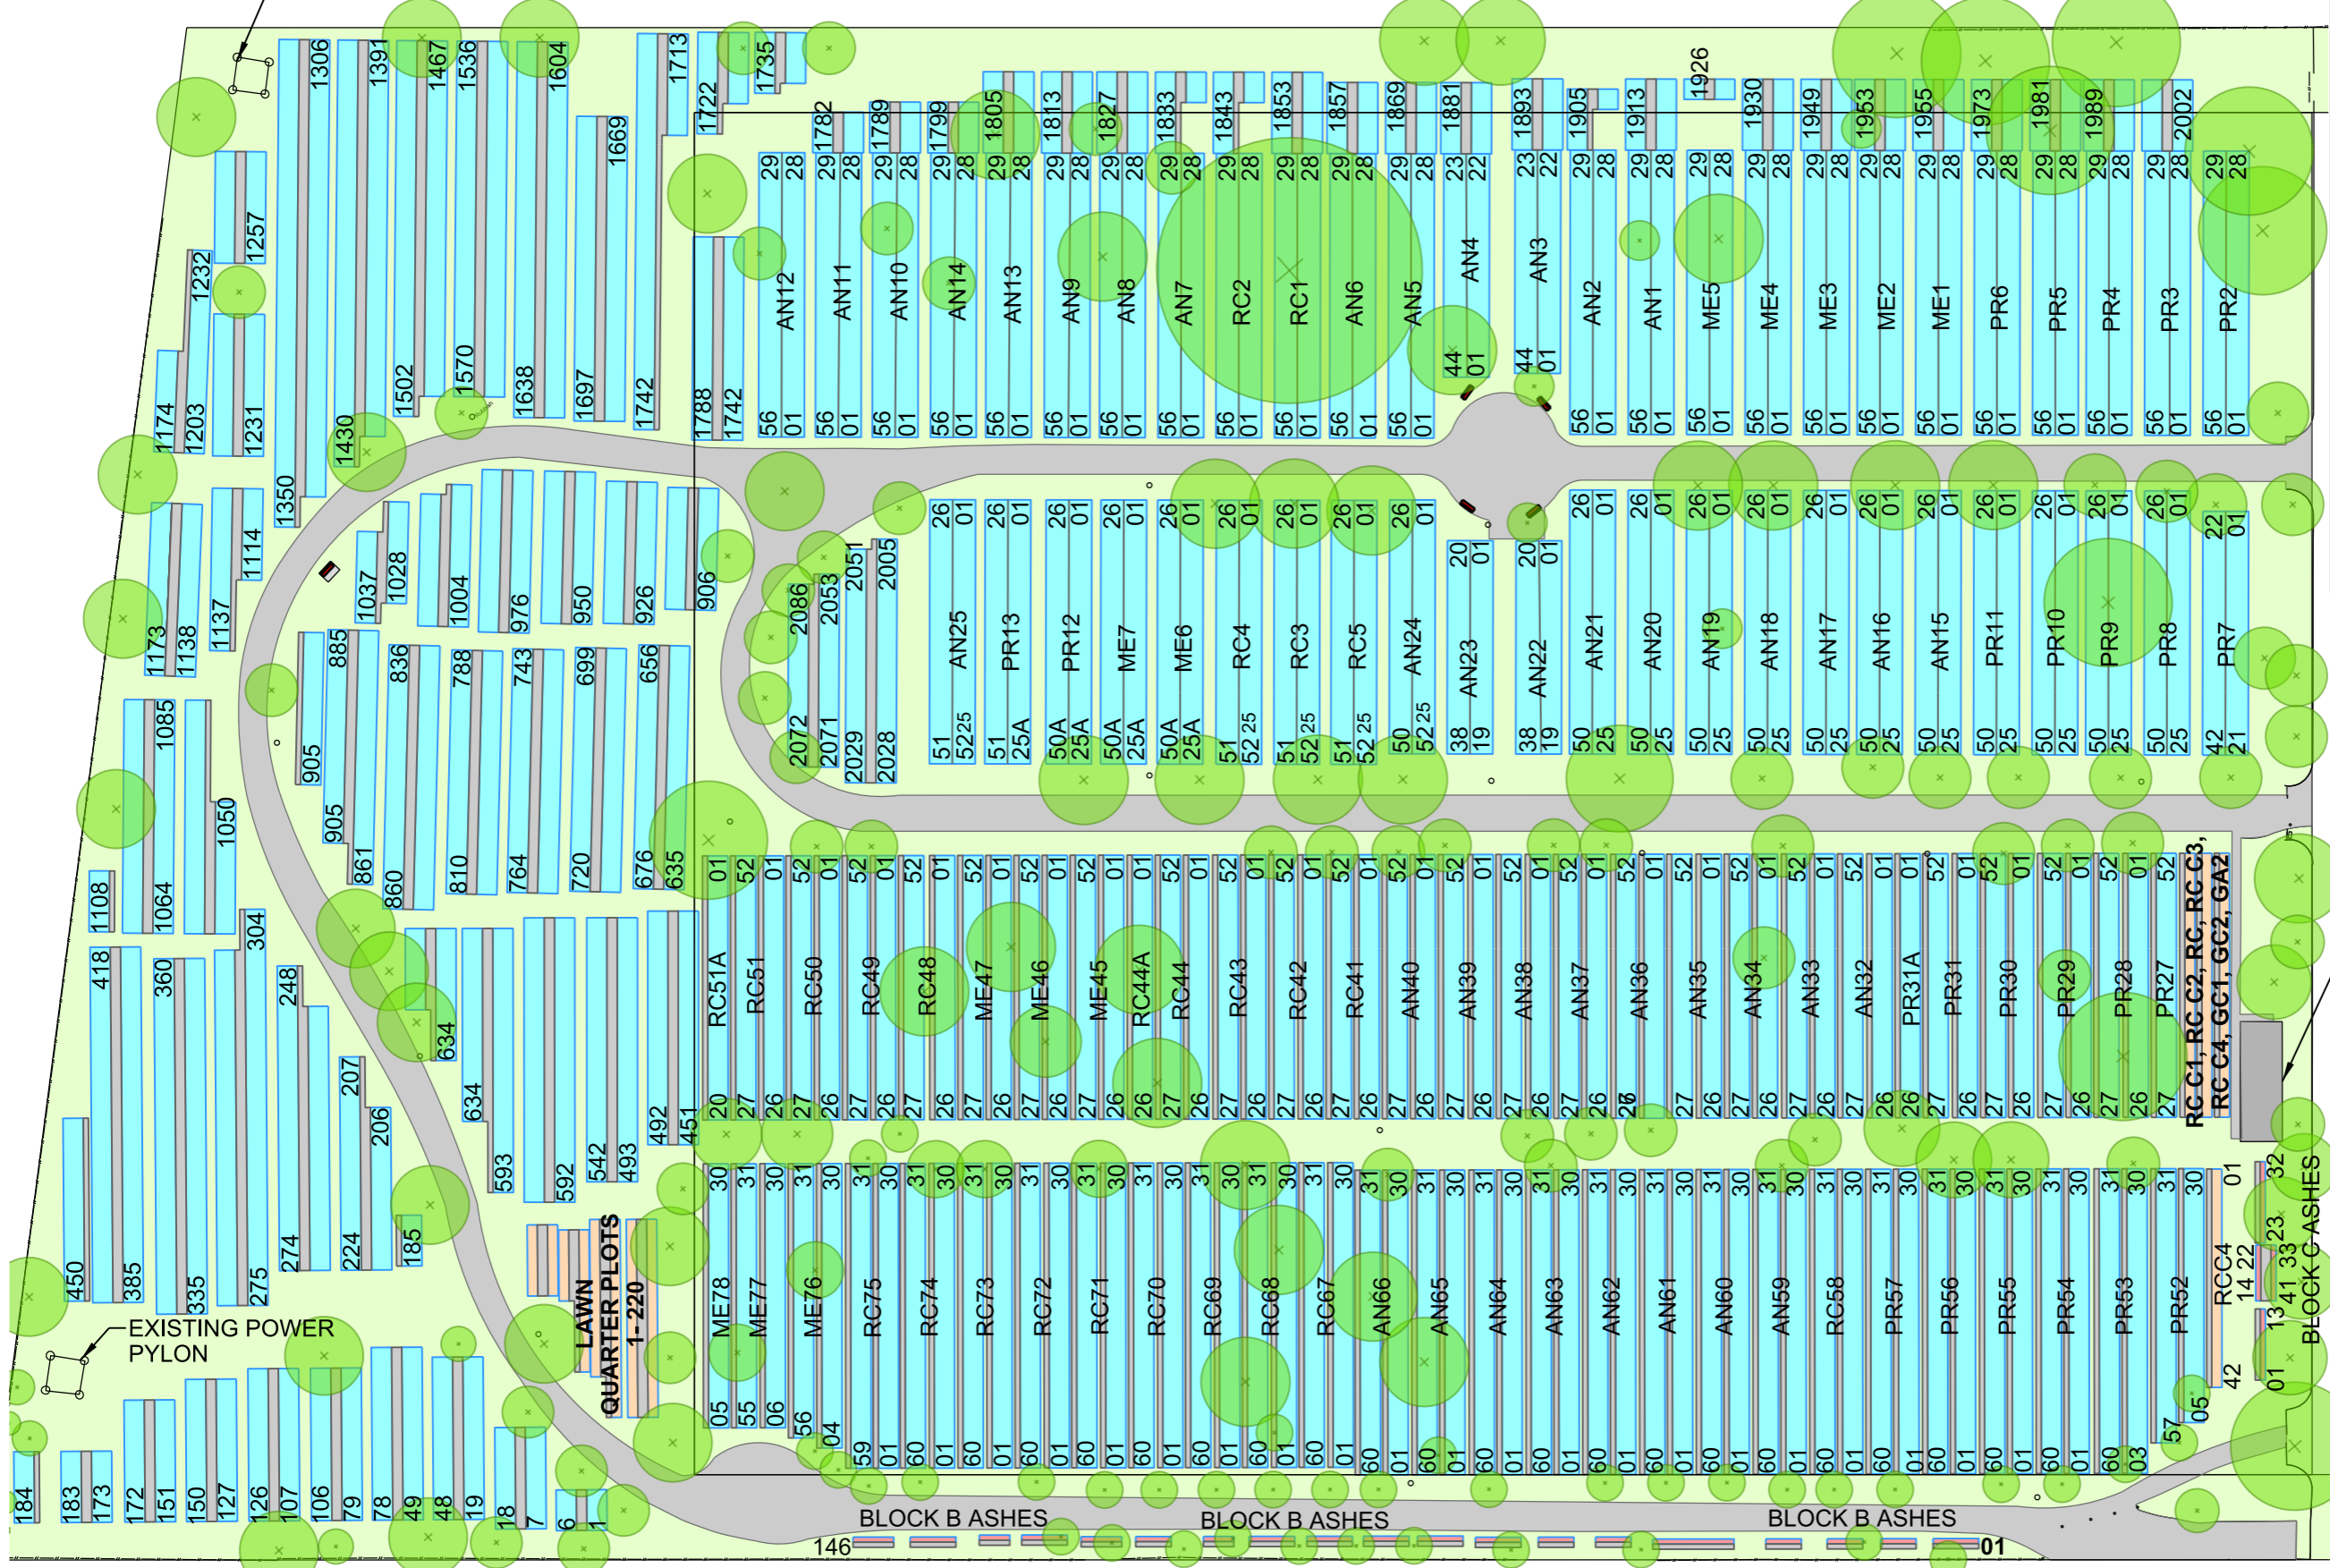

EXISTING PUBLIC TOILETS AND RECORDS ROOM

GRAHAM'S RD



CHRISTCHURCH DISTRICT CEMETERIES

WAIMAIRI CEMETERY PLOT PLAN

Original Plan Size: A3
 ISSUE. 1