


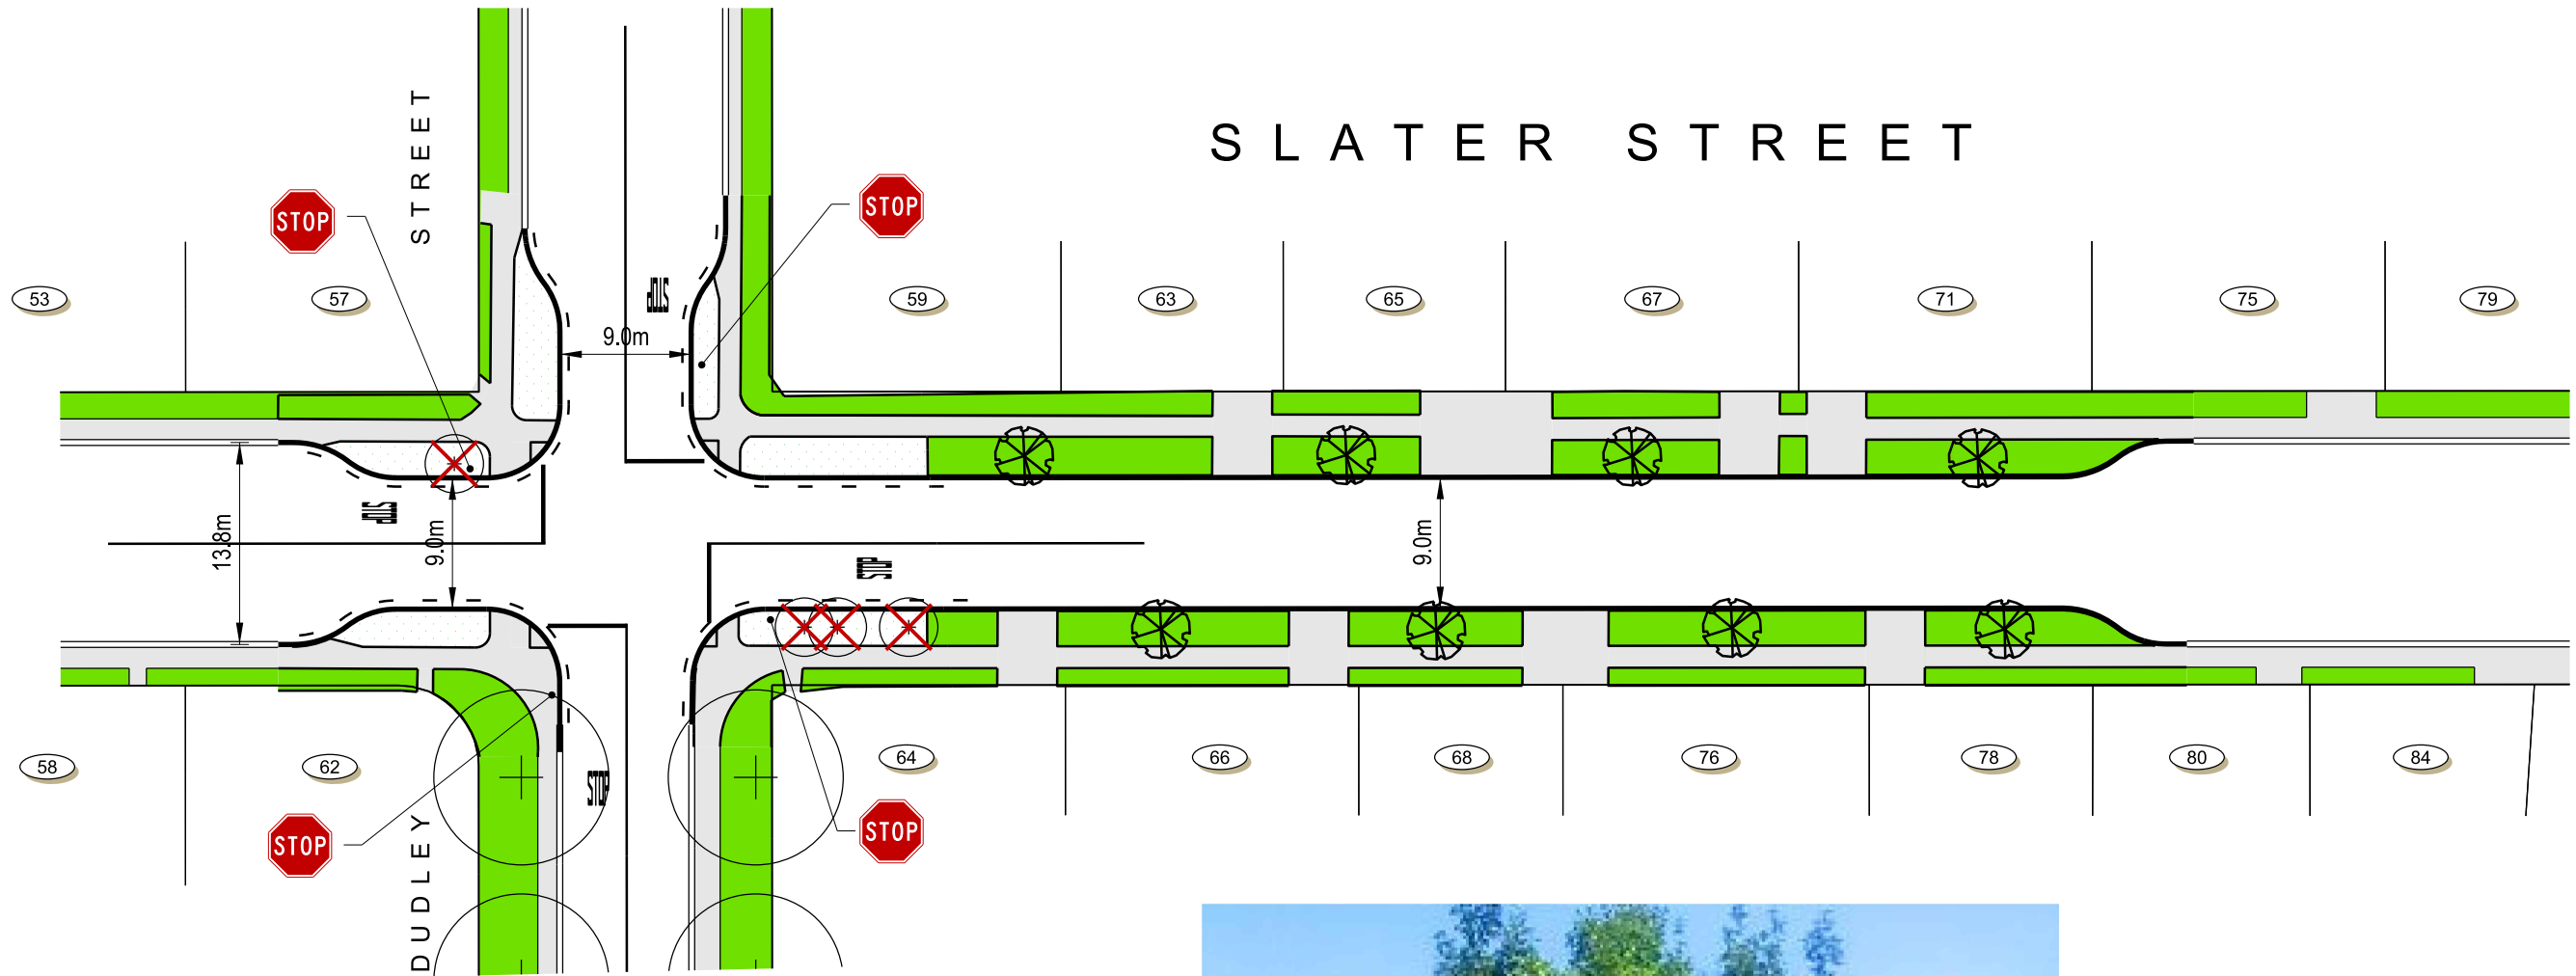

SLATER STREET



Proposed Tree
Trident Maple - acer buergerianum

KEY

- Existing Kerb
- Proposed Kerb
- No Stopping
- Grass
- Landscape Planting
- Proposed Tree
-Trident Maple - acer buergerianum
- Existing Tree to be Removed

