





© Copyright Christchurch City Council / Aerial Photography Creative Commons Attribution 3.0 New Zealand License

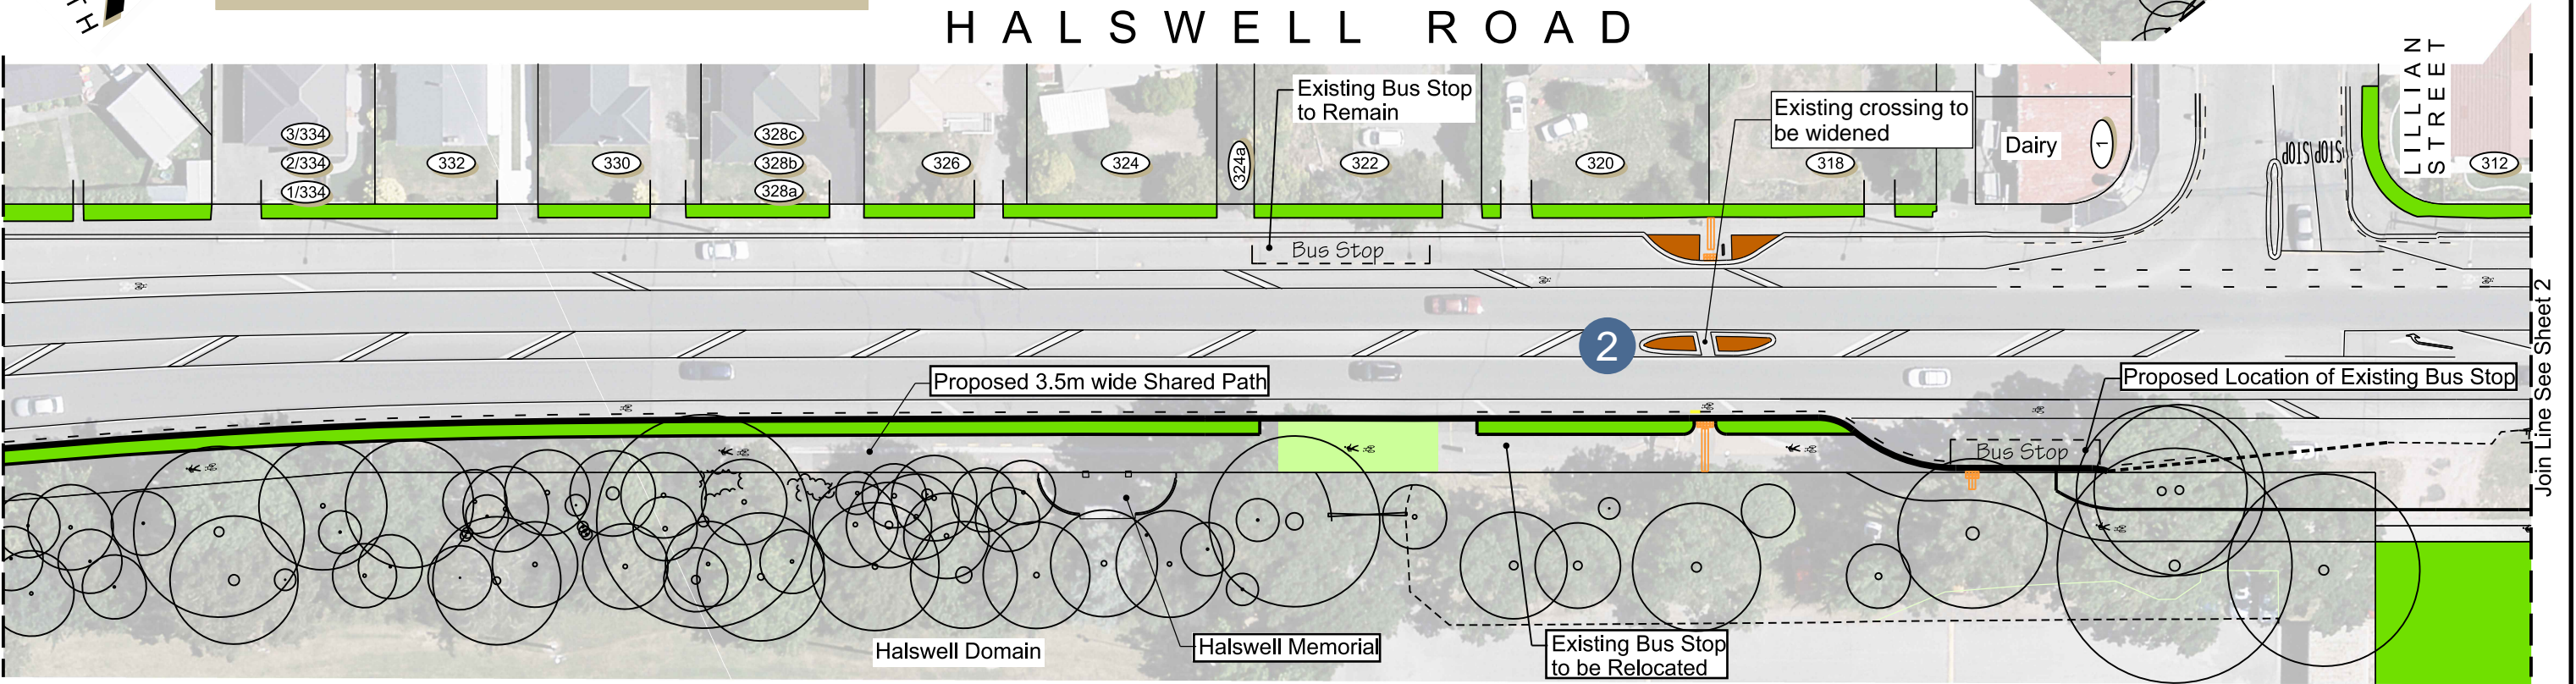

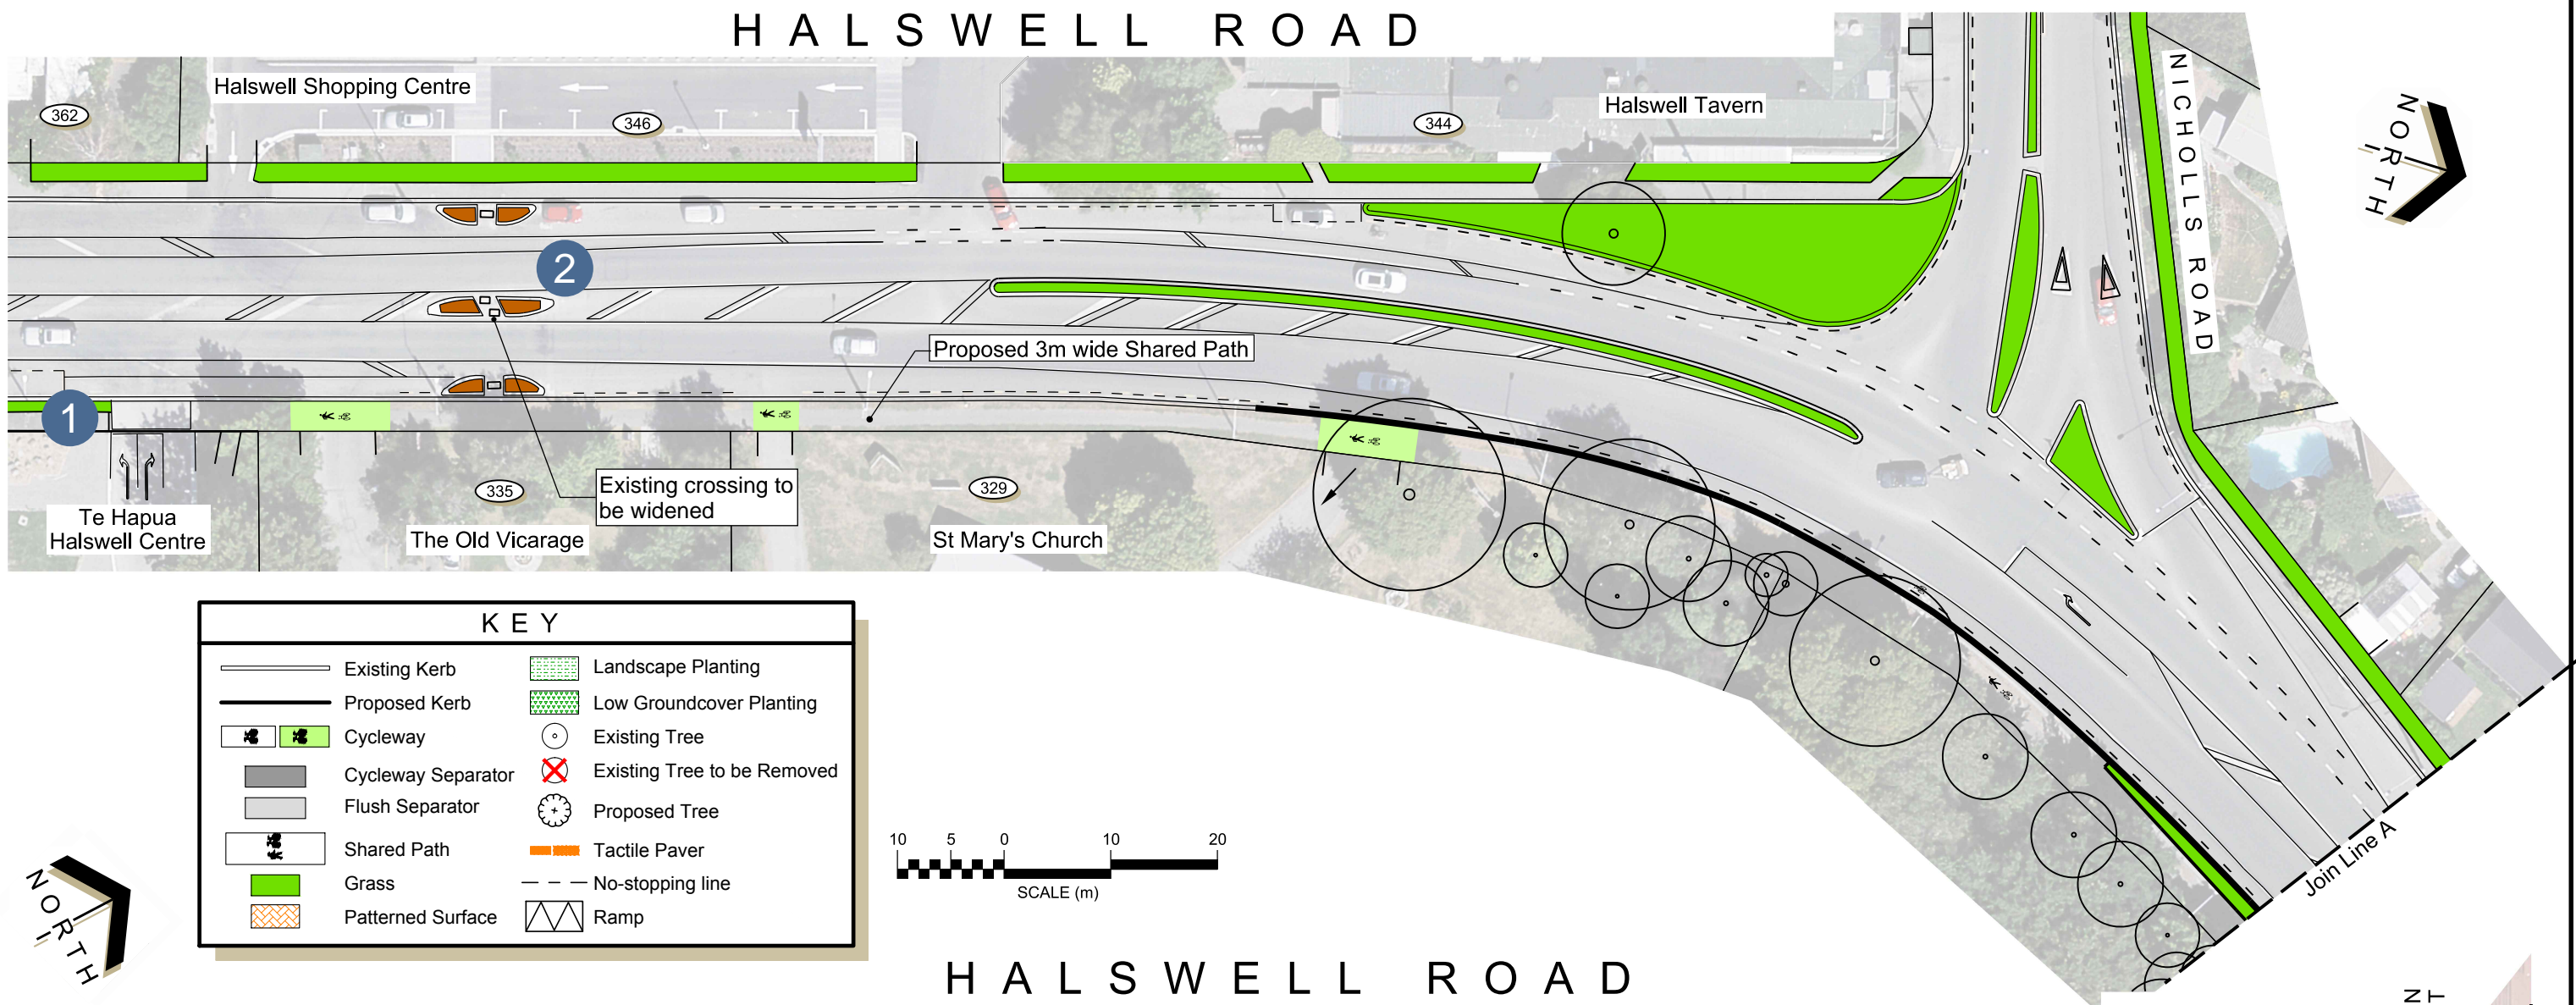


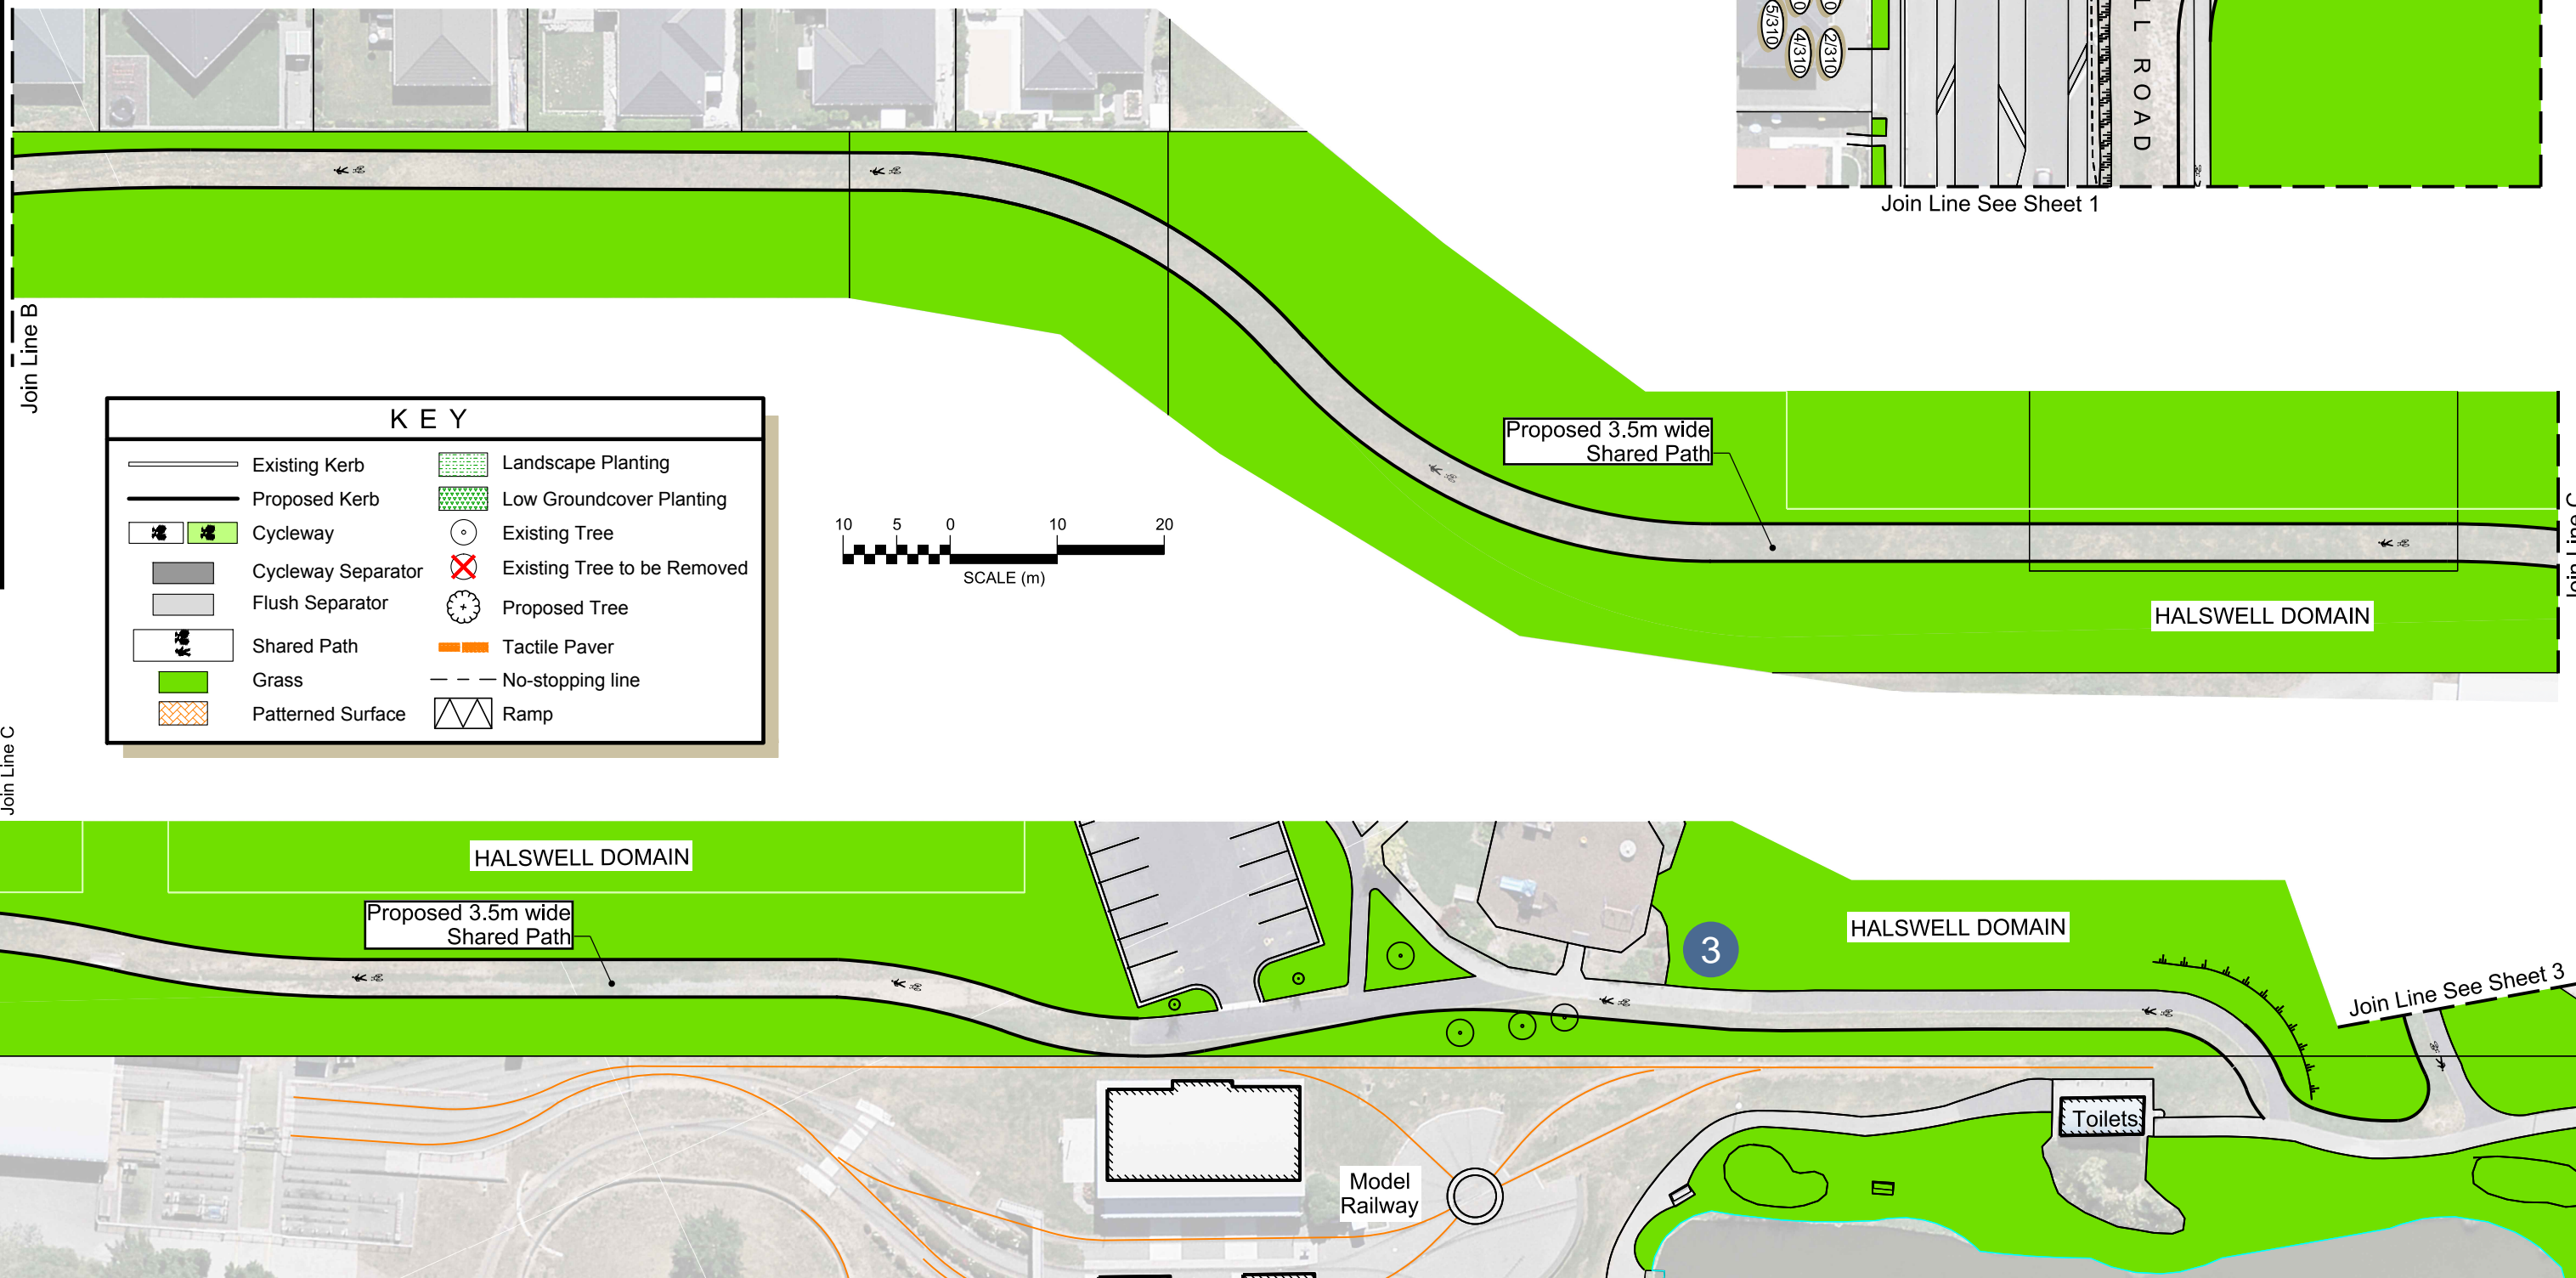




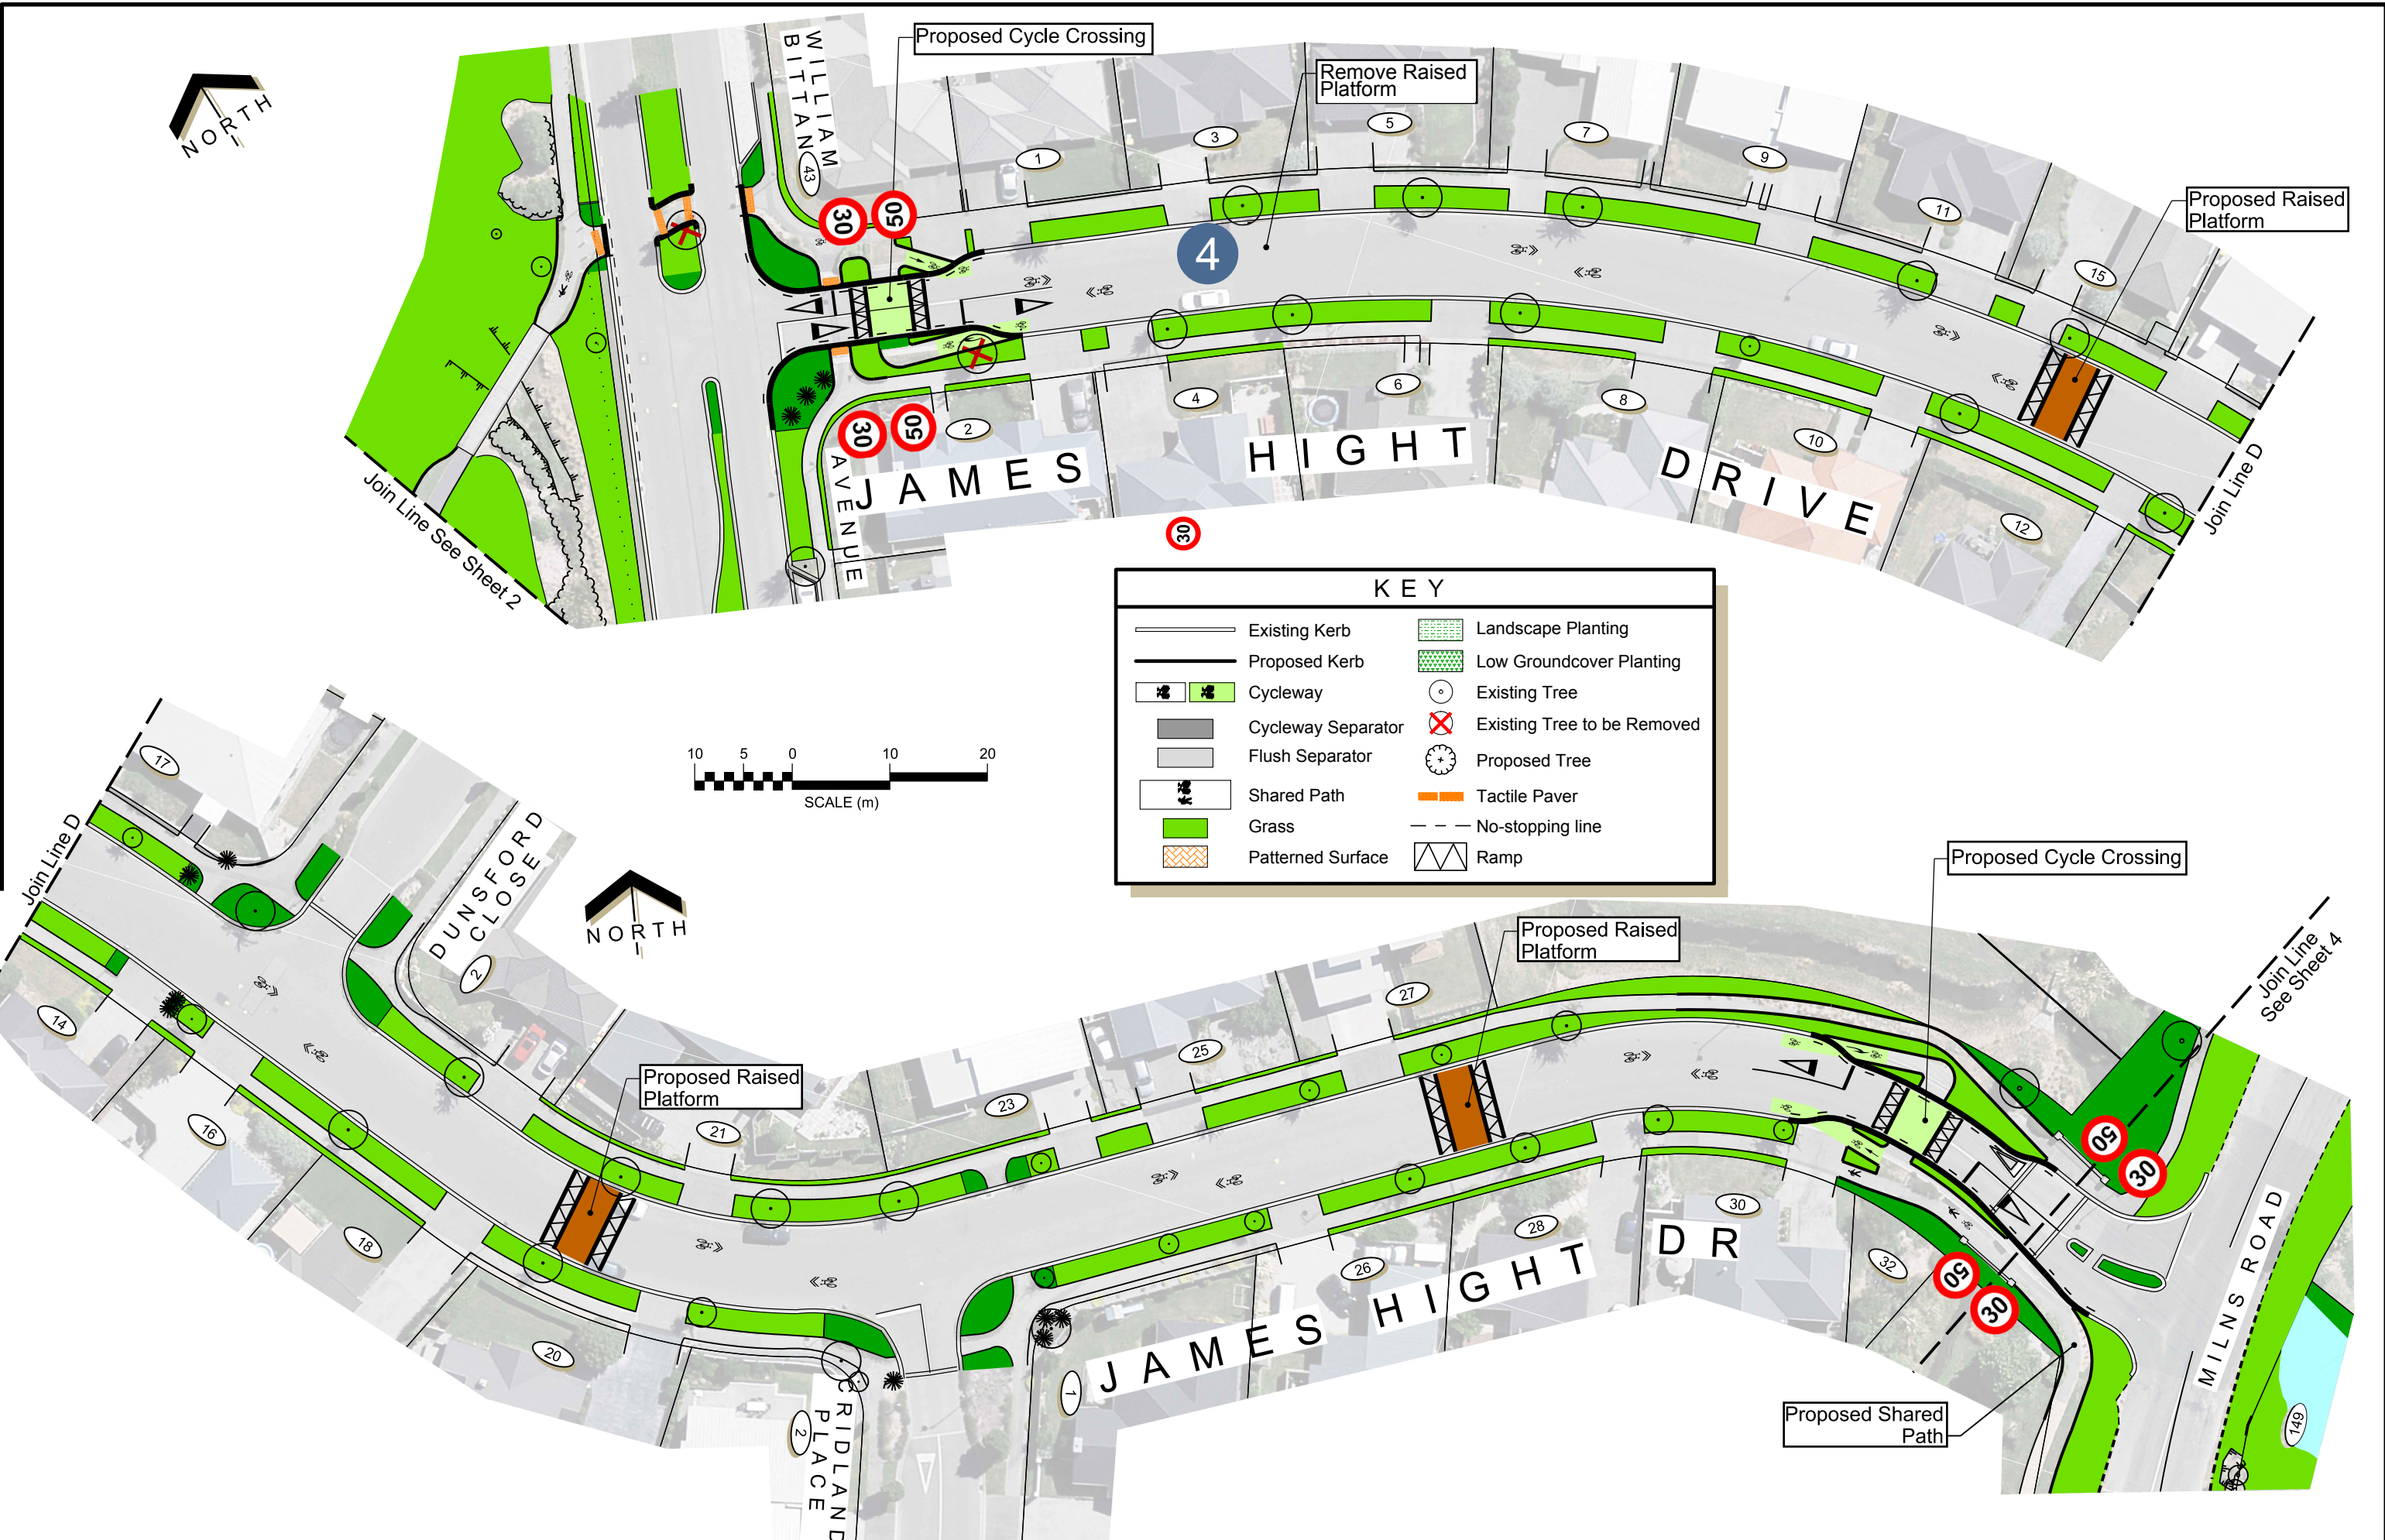



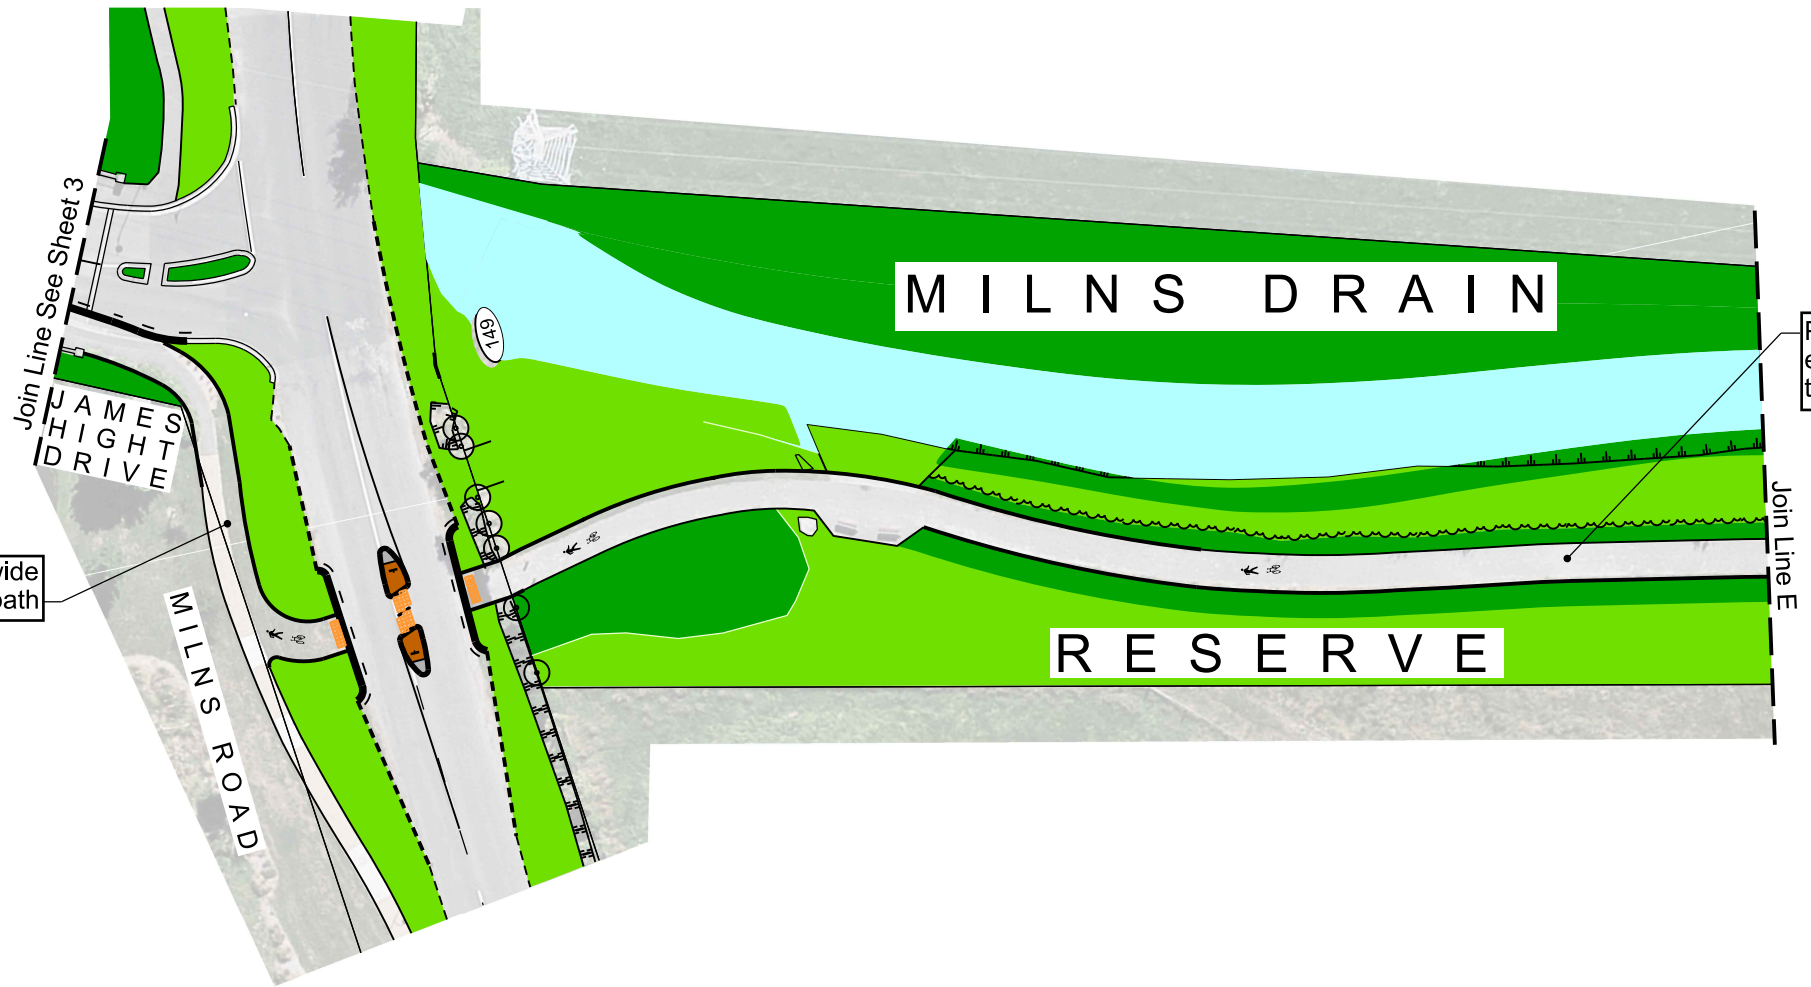





KEY	
	Existing Kerb
	Proposed Kerb
	Cycleway
	Cycleway Separator
	Flush Separator
	Shared Path
	Grass
	Patterned Surface
	Landscape Planting
	Low Groundcover Planting
	Existing Tree
	Existing Tree to be Removed
	Proposed Tree
	Tactile Paver
	No-stopping line
	Ramp

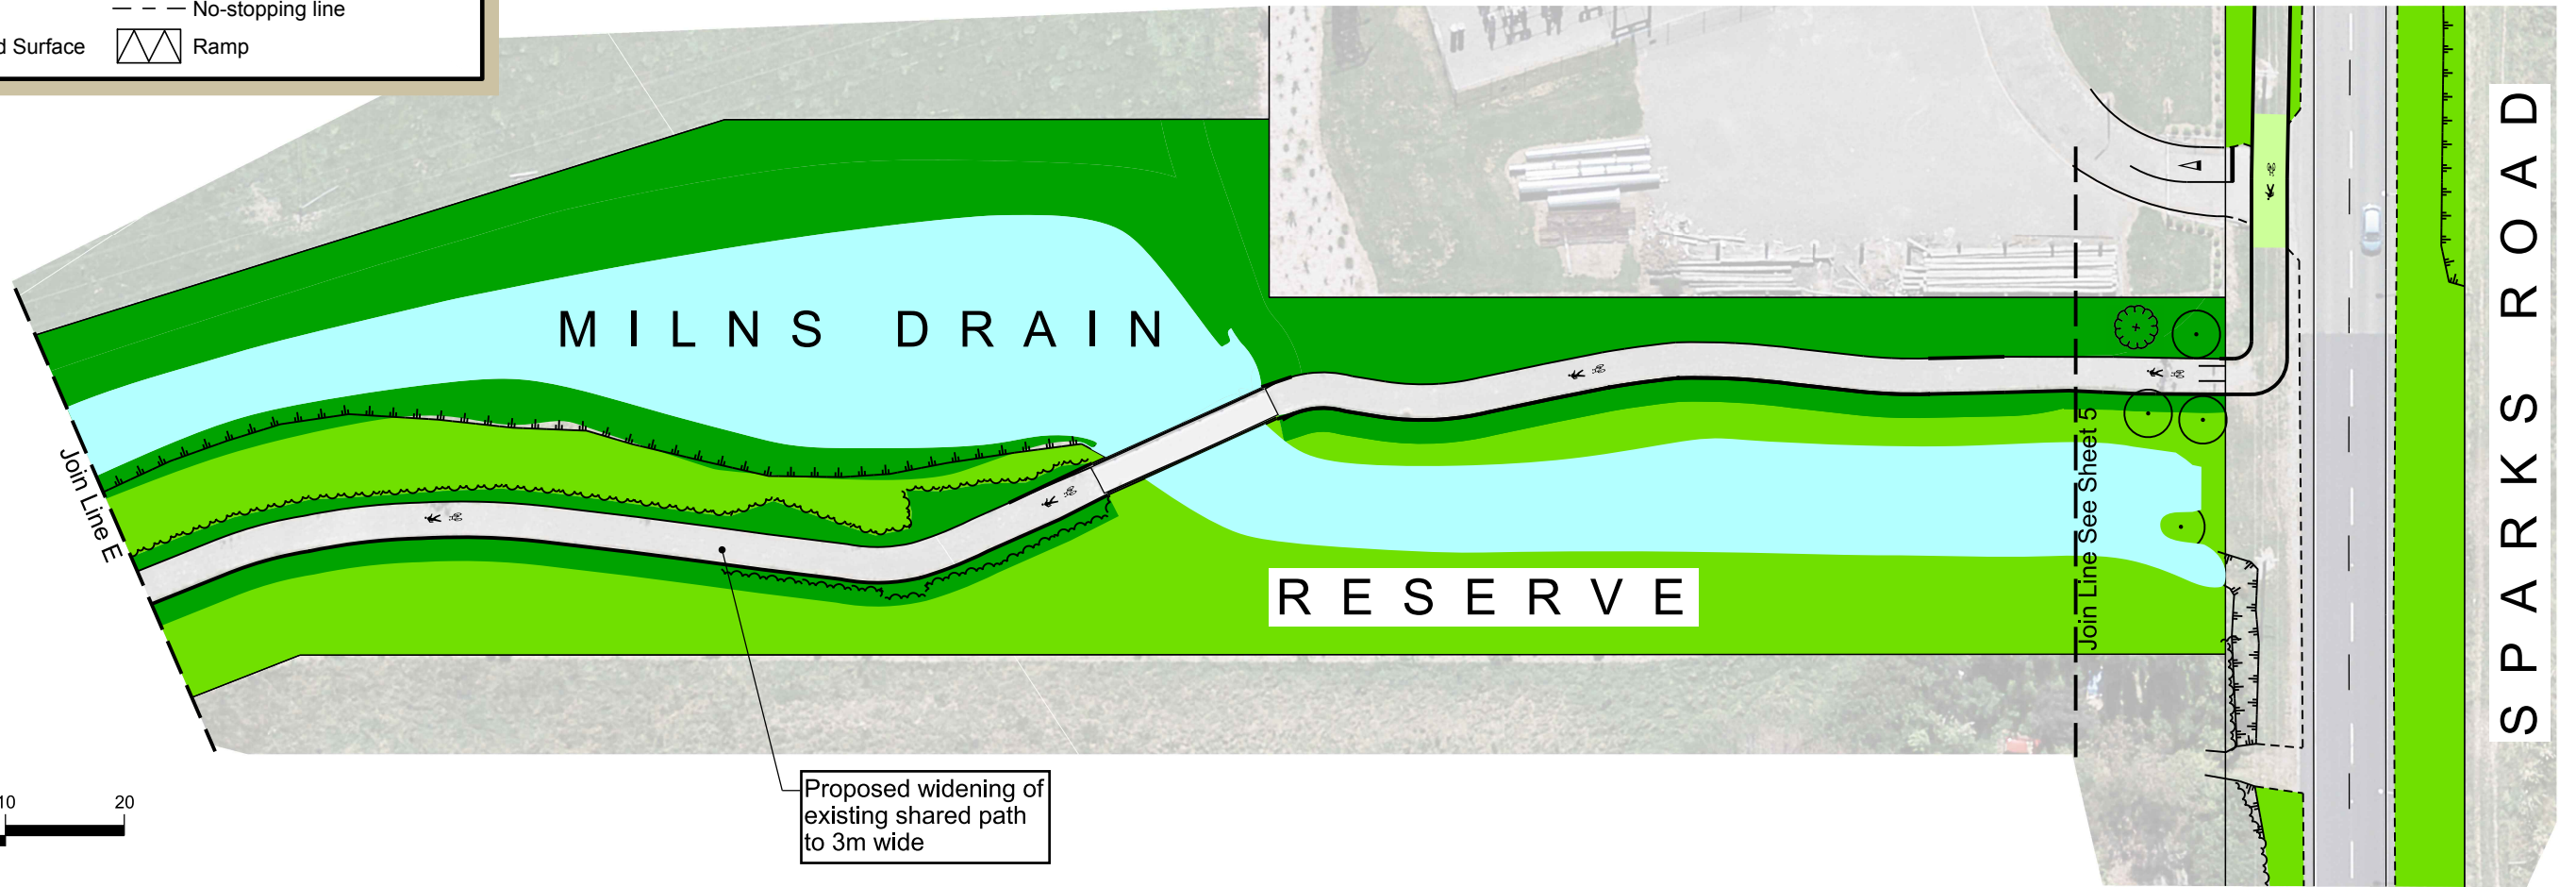







KEY			
	Existing Kerb		Landscape Planting
	Proposed Kerb		Low Groundcover Planting
	Cycleway		Existing Tree
	Cycleway Separator		Existing Tree to be Removed
	Flush Separator		Proposed Tree
	Shared Path		Tactile Paver
	Grass		No-stopping line
	Patterned Surface		Ramp

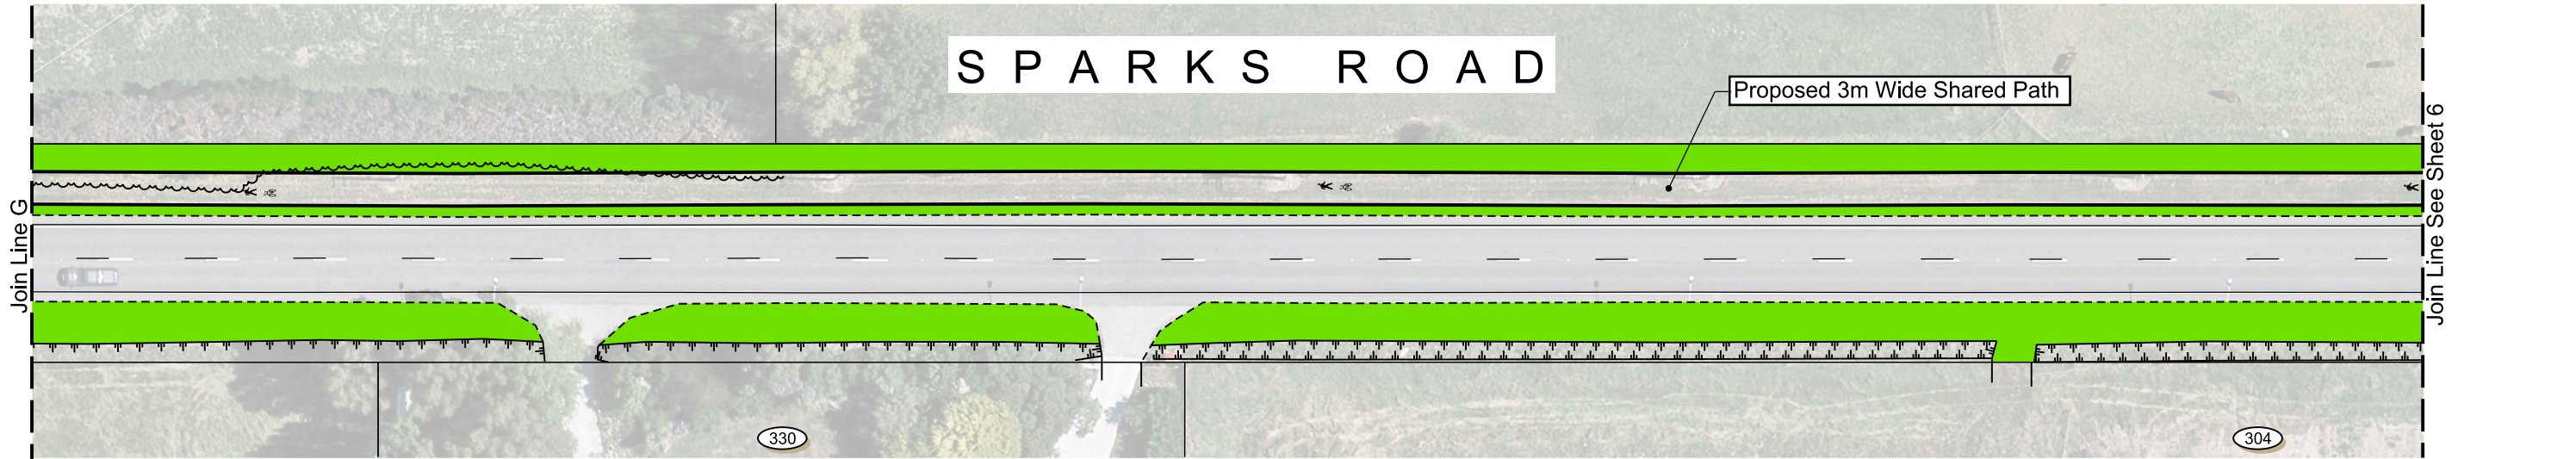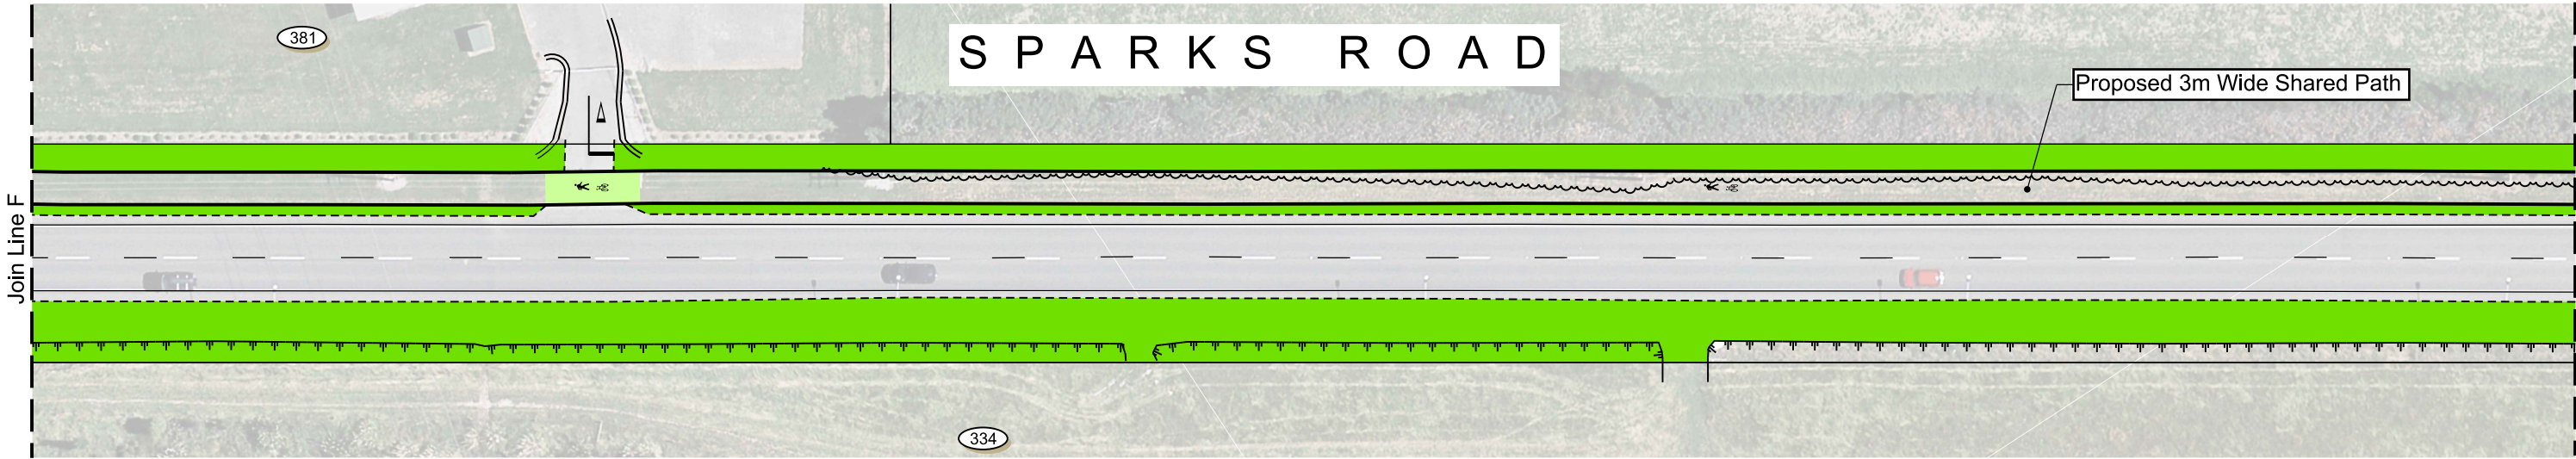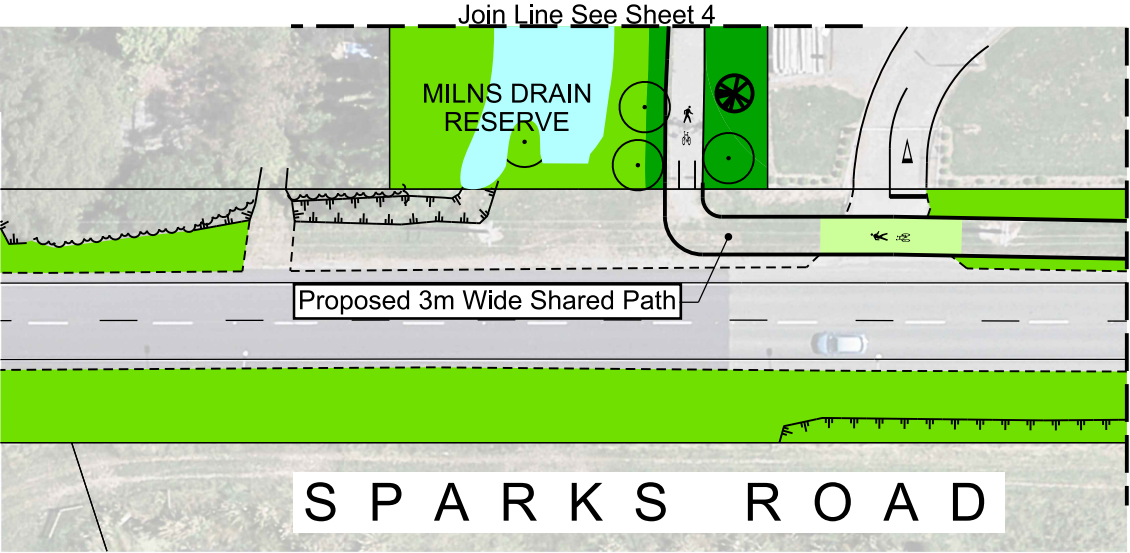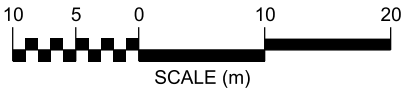



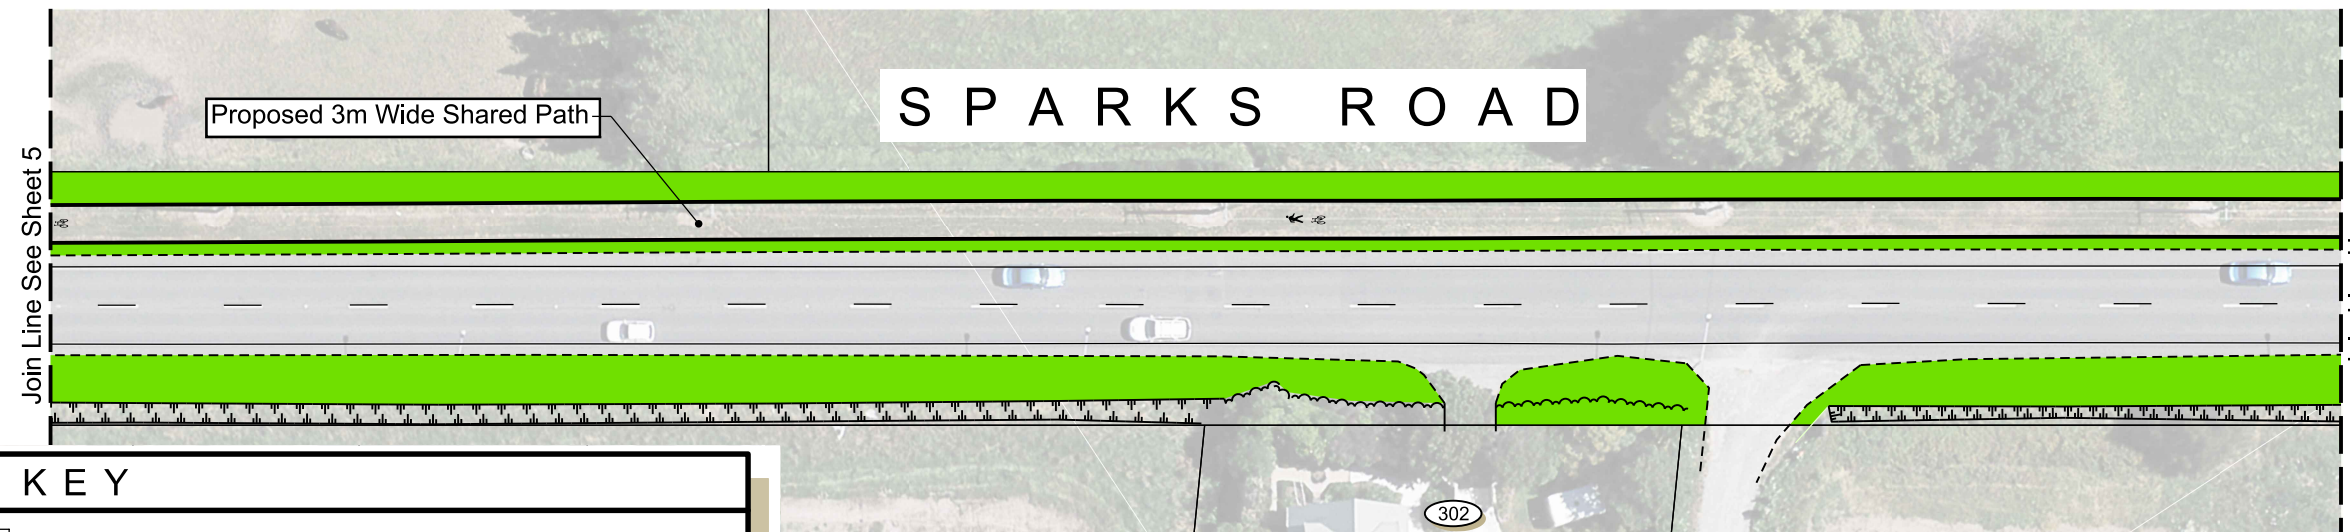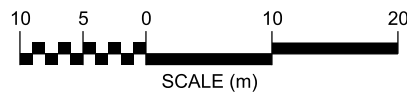

### KEY

	Existing Kerb		Shared Path		No-stopping line
	Proposed Kerb		Grass		Landscape Planting
	Cycleway		Patterned Surface		Low Groundcover Planting
	Cycleway Separator		Tactile Paver		Existing Tree
	Flush Separator		Ramp		Existing Tree to be Removed
					Proposed Tree

