



Christchurch City Council

**Avice Hill Reserve Library
PRK 0284 BLDG 004 EQ2**

Detailed Engineering Evaluation

Quantitative Assessment Report



Christchurch City Council

Avice Hill Reserve Library

Quantitative Assessment Report

395 Memorial Avenue

Prepared By



Mark Ryburn
Senior Structural Engineer

Opus International Consultants Ltd
Wellington Civil
L7, Majestic Centre, 100 Willis St
PO Box 12 003, Wellington 6144
New Zealand

Reviewed By



Dave Morrison
Senior Structural Engineer
CPEng 229083

Telephone: +64 4 471 7000
Facsimile: +64 4 471 1397

Date: March 2013
Reference: 6-QUCC1.64
Status: Final

Approved By



Alistair Boyce
Senior Structural Engineer
CPEng 209860

Summary

Avice Hill Reserve Library
PRK 0284 BLDG 004 EQ2

Detailed Engineering Evaluation
Quantitative Report - SUMMARY
Final

Background

This is a summary of the quantitative report for the Avice Hill Reserve Library, and is based on the Detailed Engineering Evaluation Procedure document (draft) issued by the Structural Advisory Group on 19 July 2011, visual inspections on 13 November 2012, measured-up sketch drawings and calculations.

Key Damage Observed

No major damage was identified.

Critical Structural Weaknesses

No critical structural weaknesses have been identified.

Indicative Building Strength

Based on the information available, and from undertaking a quantitative assessment, the building's seismic capacity has been assessed to be 70%NBS as limited by the transverse wall bracing capacity which is reduced by the window openings. It is therefore classed as a low earthquake risk under the NZSEE classification.

Recommendations

It appears that the truss bottom chord restraint has been removed at some stage and not replaced which will limit the capacity under wind uplift conditions. It is recommended that this restraint is reinstated.

Contents

Summary	i
1 Introduction.....	1
2 Compliance	1
3 Earthquake Resistance Standards.....	4
4 Building Description	7
5 Survey	7
6 Damage Assessment.....	7
7 General Observations.....	8
8 Detailed Seismic Assessment	8
9 Geotechnical Summary	9
10 Conclusions and Recommendations.....	9
11 Limitations.....	9
12 References	10

Appendix A – Photographs

Appendix B – Measure-up Sketches

Appendix C – CERA DEE Data Sheet

1 Introduction

Opus International Consultants Limited has been engaged by Christchurch City Council (CCC) to undertake a detailed seismic assessment of the Avice Hill Reserve Herb Society Library, located at 395 Memorial Avenue, following the Canterbury Earthquake Sequence since September 2010.

The purpose of the assessment is to determine if the building is classed as being earthquake prone in accordance with the Building Act 2004.

The seismic assessment and reporting have been undertaken based on the quantitative procedures detailed in the Detailed Engineering Evaluation Procedure (DEEP) document (draft) issued by the Structural Engineering Society (SESOC) on 19 July 2011.

2 Compliance

This section contains a brief summary of the requirements of the various statutes and authorities that control activities in relation to buildings in Christchurch at present.

2.1 Canterbury Earthquake Recovery Authority (CERA)

CERA was established on 28 March 2011 to take control of the recovery of Christchurch using powers established by the Canterbury Earthquake Recovery Act enacted on 18 April 2011. This act gives the Chief Executive Officer of CERA wide powers in relation to building safety, demolition and repair. Two relevant sections are:

Section 38 – Works

This section outlines a process in which the chief executive can give notice that a building is to be demolished and if the owner does not carry out the demolition, the chief executive can commission the demolition and recover the costs from the owner or by placing a charge on the owners' land.

Section 51 – Requiring Structural Survey

This section enables the chief executive to require a building owner, insurer or mortgagee to carry out a full structural survey before the building is re-occupied.

We understand that CERA require a detailed engineering evaluation to be carried out for all buildings (other than those exempt from the Earthquake Prone Building definition in the Building Act). CERA have adopted the Detailed Engineering Evaluation Procedure (DEEP) document (draft) issued by the Structural Engineering Society (SESOC) on 19 July 2011. This document sets out a methodology for both initial qualitative and detailed quantitative assessments.

It is anticipated that a number of factors, including the following, will determine the extent of evaluation and strengthening level required:

1. The importance level and occupancy of the building.

2. The placard status and amount of damage.
3. The age and structural type of the building.
4. Consideration of any critical structural weaknesses.

Christchurch City Council requires any building with a capacity of less than 34% of New Building Standard (including consideration of critical structural weaknesses) to be strengthened to a target of 67% as required under the CCC Earthquake Prone Building Policy.

2.2 Building Act

Several sections of the Building Act are relevant when considering structural requirements:

Section 112 - Alterations

This section requires that an existing building complies with the relevant sections of the Building Code to at least the extent that it did prior to the alteration. This effectively means that a building cannot be weakened as a result of an alteration (including partial demolition).

The Earthquake Prone Building policy for the territorial authority shall apply as outlined in Section 2.3 of this report.

Section 115 – Change of Use

This section requires that the territorial authority is satisfied that the building with a new use complies with the relevant sections of the Building Code ‘as near as is reasonably practicable’.

This is typically interpreted by territorial authorities as being 67% of the strength of an equivalent new building or as near as practicable. This is also the minimum level recommended by the New Zealand Society for Earthquake Engineering (NZSEE).

Section 121 – Dangerous Buildings

This section was extended by the Canterbury Earthquake (Building Act) Order 2010, and defines a building as dangerous if:

1. In the ordinary course of events (excluding the occurrence of an earthquake), the building is likely to cause injury or death or damage to other property; or
2. In the event of fire, injury or death to any persons in the building or on other property is likely because of fire hazard or the occupancy of the building; or
3. There is a risk that the building could collapse or otherwise cause injury or death as a result of earthquake shaking that is less than a ‘moderate earthquake’ (refer to Section 122 below); or
4. There is a risk that other property could collapse or otherwise cause injury or death; or

5. A territorial authority has not been able to undertake an inspection to determine whether the building is dangerous.

Section 122 – Earthquake Prone Buildings

This section defines a building as earthquake prone (EPB) if its ultimate capacity would be exceeded in a 'moderate earthquake' and it would be likely to collapse causing injury or death, or damage to other property.

A moderate earthquake is defined by the building regulations as one that would generate loads 33% of those used to design an equivalent new building.

Section 124 – Powers of Territorial Authorities

This section gives the territorial authority the power to require strengthening work within specified timeframes or to close and prevent occupancy to any building defined as dangerous or earthquake prone.

Section 131 – Earthquake Prone Building Policy

This section requires the territorial authority to adopt a specific policy for earthquake prone, dangerous and insanitary buildings.

2.3 Christchurch City Council Policy

Christchurch City Council adopted their Earthquake Prone, Dangerous and Insanitary Building Policy in 2006. This policy was amended immediately following the Darfield Earthquake on 4 September 2010.

The 2010 amendment includes the following:

1. A process for identifying, categorising and prioritising Earthquake Prone Buildings, commencing on 1 July 2012;
2. A strengthening target level of 67% of a new building for buildings that are Earthquake Prone;
3. A timeframe of 15-30 years for Earthquake Prone Buildings to be strengthened; and,
4. Repair works for buildings damaged by earthquakes will be required to comply with the above.

The council has stated their willingness to consider retrofit proposals on a case by case basis, considering the economic impact of such a retrofit.

If strengthening works are undertaken, a building consent will be required. A requirement of the consent will require upgrade of the building to comply 'as near as is reasonably practicable' with:

- The accessibility requirements of the Building Code.

- The fire requirements of the Building Code. This is likely to require a fire report to be submitted with the building consent application.

Where an application for a change of use of a building is made to Council, the building will be required to be strengthened to 67% of New Building Standard or as near as is reasonably practicable.

2.4 Building Code

The Building Code outlines performance standards for buildings and the Building Act requires that all new buildings comply with this code. Compliance Documents published by The Department of Building and Housing can be used to demonstrate compliance with the Building Code.

On 19 May 2011, Compliance Document B1: Structure was amended to include increased seismic design requirements for Canterbury as follows:

- increase in the basic seismic design load for the Canterbury earthquake region (Z factor increased to 0.3 equating to an increase of 36 – 47% depending on location within the region);
- Increased serviceability requirements.

2.5 Institution of Professional Engineers New Zealand (IPENZ) Code of Ethics

One of the core ethical values of professional engineers in New Zealand is the protection of life and safeguarding of people. The IPENZ Code of Ethics requires that:

Members shall recognise the need to protect life and to safeguard people, and in their engineering activities shall act to address this need.

- 1.1 *Giving Priority to the safety and well-being of the community and having regard to this principle in assessing obligations to clients, employers and colleagues.*
- 1.2 *Ensuring that responsible steps are taken to minimise the risk of loss of life, injury or suffering which may result from your engineering activities, either directly or indirectly.*

All recommendations on building occupancy and access must be made with these fundamental obligations in mind.

3 Earthquake Resistance Standards

For this assessment, the building's earthquake resistance is compared with the current New Zealand Building Code requirements for a new building constructed on the site. This is expressed as a percentage of new building standard (%NBS). The loadings are in accordance with the current earthquake loading standard NZS1170.5 [1].

A generally accepted classification of earthquake risk for existing buildings in terms of %NBS that has been proposed by the NZSEE 2006 [2] is presented in Figure 1 below.

Description	Grade	Risk	%NBS	Existing Building Structural Performance	Improvement of Structural Performance	
					Legal Requirement	NZSEE Recommendation
Low Risk Building	A or B	Low	Above 67	Acceptable (improvement may be desirable)	The Building Act sets no required level of structural improvement (unless change in use). This is for each TA to decide. Improvement is not limited to 34%NBS.	100%NBS desirable. Improvement should achieve at least 67%NBS
Moderate Risk Building	B or C	Moderate	34 to 66	Acceptable legally. Improvement recommended		Not recommended. Acceptable only in exceptional circumstances
High Risk Building	D or E	High	33 or lower	Unacceptable (Improvement required under Act)	Unacceptable	Unacceptable

Figure 1: NZSEE Risk Classifications Extracted from table 2.2 of the NZSEE 2006 AISPBE Guidelines

Table 1 below compares the percentage NBS to the relative risk of the building failing in a seismic event with a 10% risk of exceedance in 50 years (i.e. 0.2% in the next year).

Table 1: %NBS compared to relative risk of failure

Percentage of New Building Standard (%NBS)	Relative Risk (Approximate)
>100	<1 time
80-100	1-2 times
67-80	2-5 times
33-67	5-10 times
20-33	10-25 times
<20	>25 times

3.1 Minimum and Recommended Standards

Based on governing policy and recent observations, Opus makes the following general recommendations:

3.1.1 Occupancy

The Canterbury Earthquake Order¹ in Council 16 September 2010, modified the meaning of “dangerous building” to include buildings that were identified as being EPB’s. As a result of this, we would expect such a building would be issued with a Section 124 notice, by the Territorial Authority, or CERA acting on their behalf, once they are made aware of our assessment. Based on information received from CERA to date and from the DBH guidance document dated 12 June 2012 [6], this notice is likely to prohibit occupancy of the building (or parts thereof), until its seismic capacity is improved to the point that it is no longer considered an EPB.

3.1.2 Cordoning

Where there is an overhead falling hazard, or potential collapse hazard of the building, the areas of concern should be cordoned off in accordance with current CERA/territorial authority guidelines.

3.1.3 Strengthening

Industry guidelines (NZSEE 2006 [2]) strongly recommend that every effort be made to achieve improvement to at least 67%NBS. A strengthening solution to anything less than 67%NBS would not provide an adequate reduction to the level of risk.

It should be noted that full compliance with the current building code requires building strength of 100%NBS.

3.1.4 Our Ethical Obligation

In accordance with the IPENZ code of ethics, we have a duty of care to the public. This obligation requires us to identify and inform CERA of potentially dangerous buildings; this would include earthquake prone buildings.

¹ This Order only applies to buildings within the Christchurch City, Selwyn District and Waimakariri District Councils authority

4 Building Description

4.1 General

The Avice Hill Reserve Library is a single storey light timber framed building that has been converted from a Skyline type garage. The building has a lightweight roof and timber Hardie panel on two sides and weatherboard on the other two sides. The ground floor is a slab on grade.

The building is approximately 6m x 6m long with the apex of the roof at 3.2m and 2.4m at the eaves. It is arranged as one open plan room with large window openings on the transverse elevations.

The building age is unknown as no as-built information or drawings were available at the time of assessment.

4.2 Gravity Load Resisting System

The lightweight roof is supported on timber trusses with gib lining at the top chord level. The trusses are supported off lightweight timber framing.

4.3 Seismic Load Resisting System

Seismic loads are resisted by ceiling cladding and internal and external wall cladding. It is not known if any specific roof or wall bracing is provided.

5 Survey

The building currently does not have a placard.

Copies of the following drawings were referred to as part of the assessment:

- Measured-up sketches of the building completed by Opus International Consultants, titled “Avice Hill Christchurch Herb Society Library, 6/1366/322/8602/A200

No copies of the design calculations, structural drawings or specifications have been obtained for this building.

The sketch drawings and survey photos have been used to confirm the structural systems, investigate potential critical structural weaknesses (CSW) wherever possible, and identify details which required particular attention.

6 Damage Assessment

The building structure does not appear to have suffered major damage as a result of the recent earthquake events.

7 General Observations

Overall the building has performed well under seismic conditions which would be expected for a single storey rigid structure in good condition.

It is noted that at some stage the truss bottom chord lateral restraint members appear to have been removed and not replaced. These members are often provided to support the bottom chord and reduce its effective length. It is not known if the truss capacity was checked before removal of these members.

8 Detailed Seismic Assessment

8.1 Critical Structural Weaknesses

As outlined in the Critical Structural Weakness and Collapse Hazards draft briefing document, issued by the Structural Engineering Society (SESOC) on 7 May 2011, the term ‘Critical Structural Weakness’ (CSW) refers to a component of a building that could contribute to increased levels of damage or cause premature collapse of the building.

Although the removal of the bottom chord restraint may not fall under the definition of a CSW its removal does reduce the capacity of the trusses, specifically under uplift conditions.

8.2 Seismic Coefficient Parameters

The seismic design parameters based on current design requirements from NZS1170.5:2004 and the NZBC clause B1 for this building are:

- Site soil class D, clause 3.1.3 NZS 1170.5:2004;
- Site hazard factor, $Z=0.3$, B1/VM1 clause 2.2.14B;
- Return period factor $R_u = 1.0$ from Table 3.5, NZS 1170.5:2004, for an Importance Level 2 structure with a 50 year design life;
- $\mu_{\max} = 3.0$ for wall bracing elements

8.3 Detailed Seismic Assessment Results

A summary of the structural performance of the building is shown in the following table.

Table 2: Summary of Seismic Performance

Structural Element/System	Description/Discussion	% NBS based on calculated capacity
Walls in the longitudinal direction	In-plane capacity	100%
Walls in the transverse direction	In plane capacity	70%

8.4 Discussion of Results

The building has a calculated capacity of 70%NBS and is therefore classified as low earthquake risk under the NZSEE classification system.

8.5 Limitations and Assumptions in Results

The results have been reported as a %NBS and the stated value is that obtained from our analysis and assessment. Despite the use of best national and international practice in this analysis and assessment, this value contains uncertainty due to the many assumptions and simplifications which are made during the assessment. These include:

- Simplifications made in the analysis, including boundary conditions such as foundation fixity;
- Assessments of material strengths based on limited drawings, specifications and site inspections;
- The normal variation in material properties which change from batch to batch;
- Approximations made in the assessment of the capacity of each element, especially when considering the post-yield behaviour.

9 Geotechnical Summary

Due to a lack of observed ground damage, no geotechnical assessment was carried out for the site.

10 Conclusions and Recommendations

The building has a seismic capacity of 70%NBS. As this is greater than 33%NBS it is not classified as earthquake prone in accordance with the Building Act 2004. It appears that the truss bottom chord restraint has been removed at some stage and not replaced which will limit the capacity under wind uplift conditions. It is recommended that this restraint is reinstated.

11 Limitations

- (a) This report is based on an inspection of the structure with a focus on the damage sustained from the 22 February 2011 Canterbury Earthquake and aftershocks only. Some non-structural damage is mentioned but this is not intended to be a comprehensive list of non-structural items.
- (b) Our professional services are performed using a degree of care and skill normally exercised, under similar circumstances, by reputable consultants practicing in this field at the time.
- (c) This report is prepared for the CCC to assist with assessing remedial works required for council buildings and facilities. It is not intended for any other party or purpose.

12 References

- [1] NZS 1170.5: 2004, *Structural design actions, Part 5 Earthquake actions*, Standards New Zealand.
- [2] NZSEE: 2006, *Assessment and improvement of the structural performance of buildings in earthquakes*, New Zealand Society for Earthquake Engineering.
- [3] Engineering Advisory Group, *Guidance on Detailed Engineering Evaluation of Earthquake Affected Non-residential Buildings in Canterbury, Part 2 Evaluation Procedure*, Draft Prepared by the Engineering Advisory Group, Revision 5, 19 July 2011.
- [4] Engineering Advisory Group, *Guidance on Detailed Engineering Evaluation of Non-residential buildings, Part 3 Technical Guidance*, Draft Prepared by the Engineering Advisory Group, 13 December 2011.
- [5] SESOC, *Practice Note – Design of Conventional Structural Systems Following Canterbury Earthquakes*, Structural Engineering Society of New Zealand, 21 December 2011.

Appendix A – Photographs



Photo 1: External View from Front

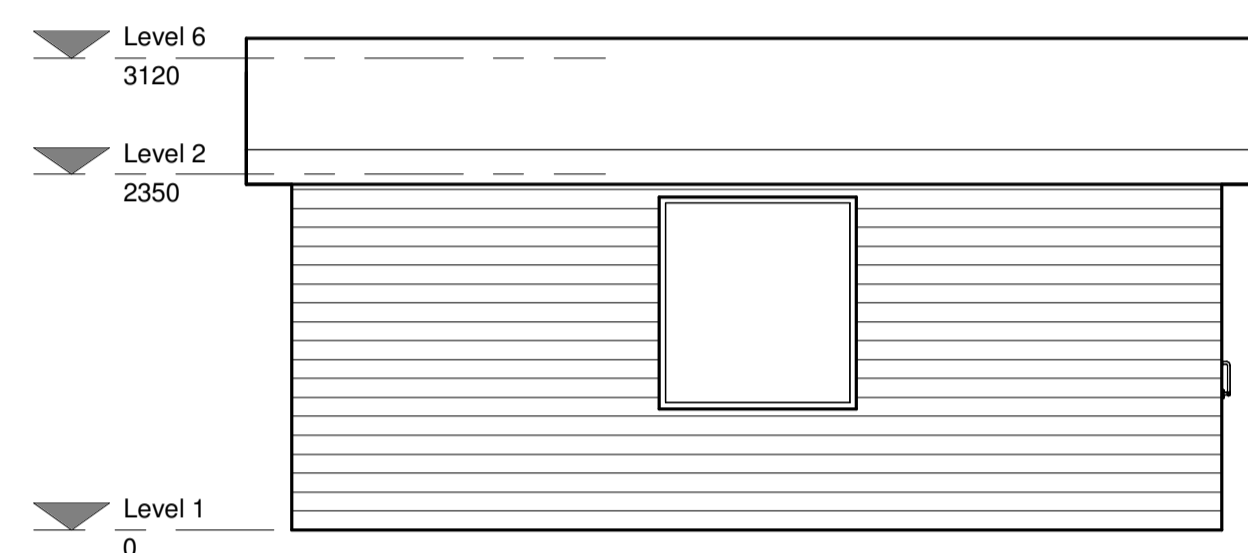


Photo 2: External View from Rear

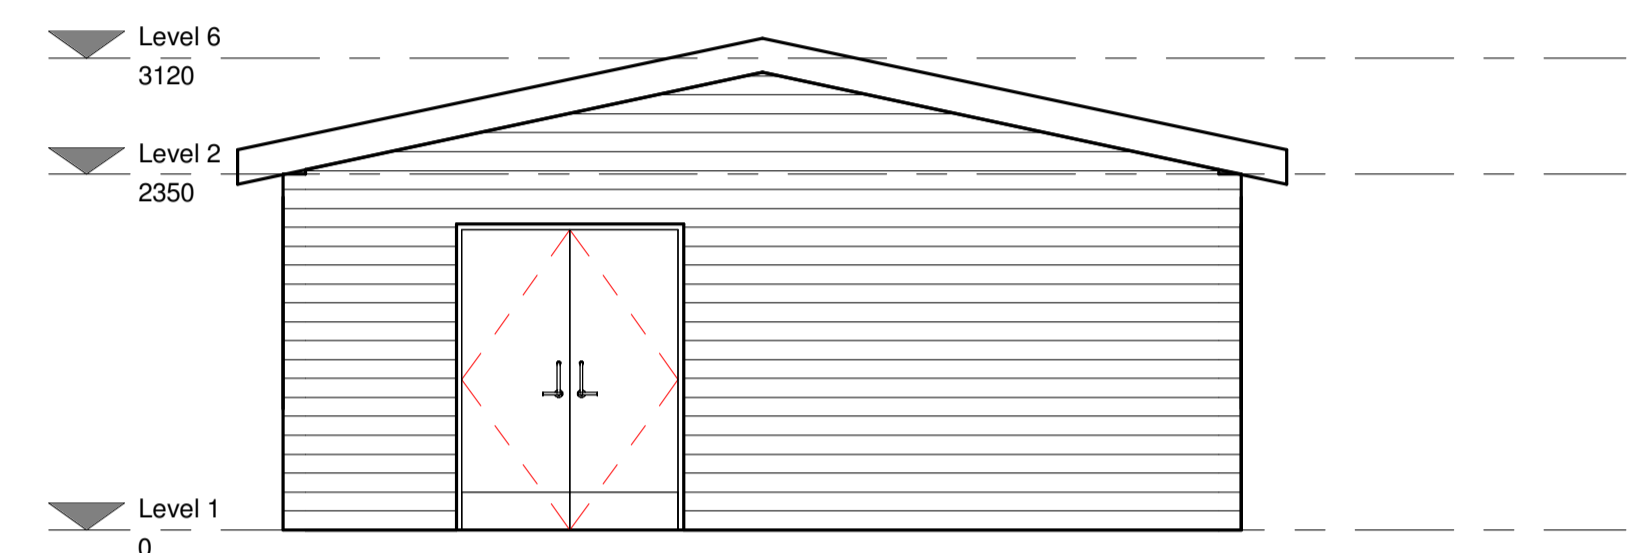


Photo 3: Internal View


Appendix B – Measure-up Sketches




2 East Elevation
A200 1 : 50




3 North Elevation
A200 1 : 50

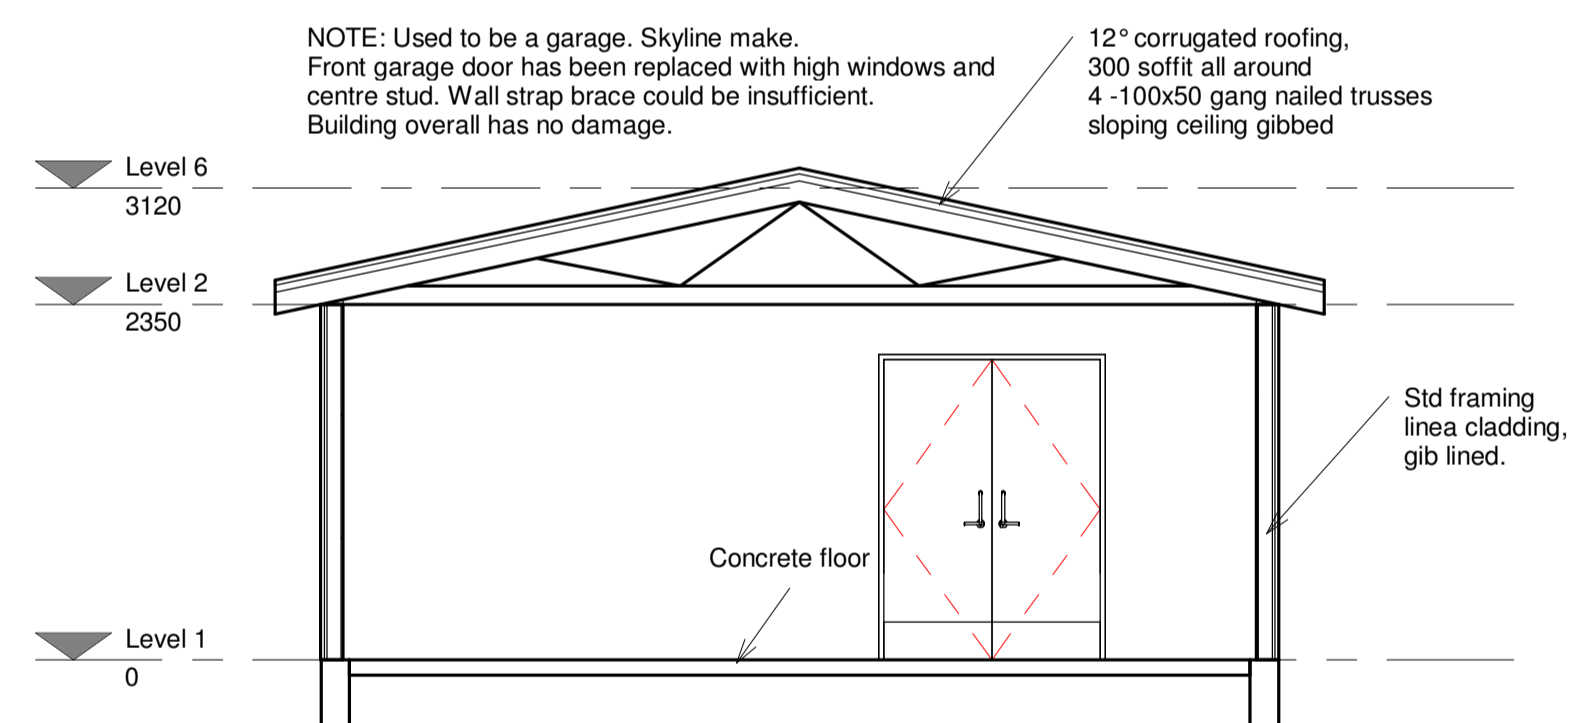


6
A200

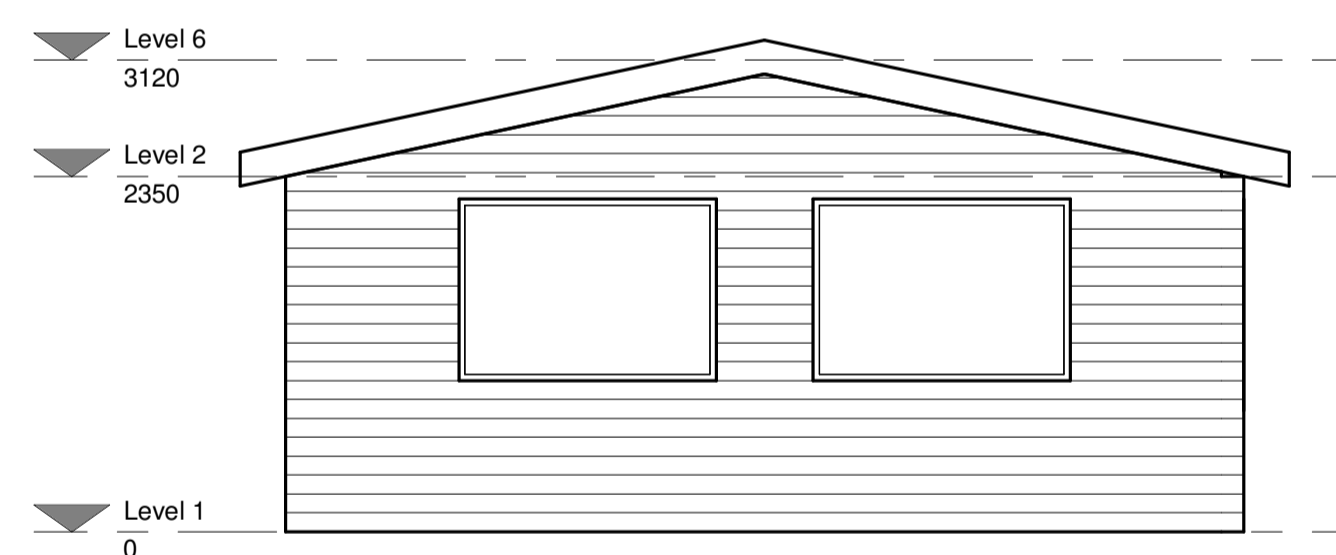

4 South Elevation
A200 1 : 50

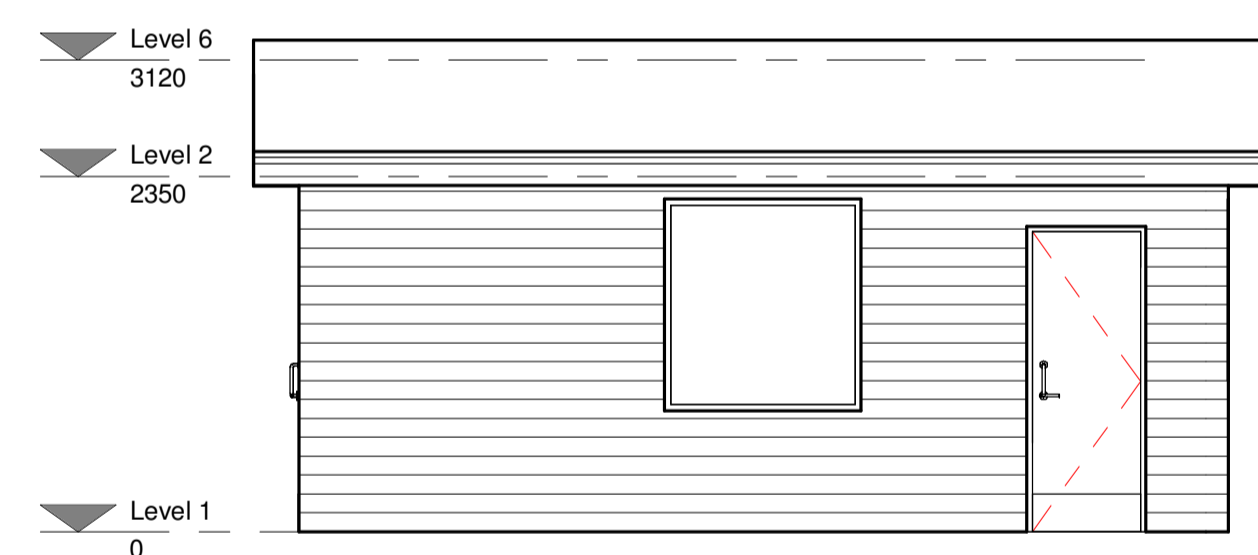

5
A200

Revision	Amendment	Approved	Revision Date			 OPUS Christchurch Office +64 3 363 5400		PO Box 1482 Christchurch 8140 New Zealand		Project CCC Avice Hill, Christchurch Herb Society Library	
										Title Existing Floor Plan, Elevations, Section	
						Drawn A.Senior		Designed 		Approved 	
								Revision Date 			
						Project No. 6-QUCC1.364		Scale 1 : 50		Drawing No. 6/1366/322/8602	
										Sheet No. A200	
										Revision RA	

Appendix C – CERA DEE Data Sheet

Detailed Engineering Evaluation Summary Data

V1.11

Location

Building Name:	Avice Hill Reserve - Library	Unit	No:	Street	Reviewer:	Alistair Boyce
Building Address:	395 Memorial Ave, Burnside				CPEng No:	209860
Legal Description:					Company:	Opus International Consultants Ltd
					Company project number:	6-QUCC1.64
					Company phone number:	3635400
	Degrees	Min	Sec		Date of submission:	5/03/2013
GPS south:	43	29	57.15		Inspection Date:	20/11/2012
GPS east:	172	33	28.46		Revision:	Final
Building Unique Identifier (CCC):	PRK_0284_BLDG_004 EQ2				Is there a full report with this summary?	yes

Site

Site slope:	flat	Max retaining height (m):	
Soil type:		Soil Profile (if available):	
Site Class (to NZS1170.5):	D	If Ground improvement on site, describe:	
Proximity to waterway (m, if <100m):			
Proximity to clifftop (m, if < 100m):		Approx site elevation (m):	18.00
Proximity to cliff base (m,if <100m):			

Building

No. of storeys above ground:	1	single storey = 1	Ground floor elevation (Absolute) (m):	
Ground floor split?	no		Ground floor elevation above ground (m):	
Storeys below ground:	0		if Foundation type is other, describe:	Slab on grade
Foundation type:	mat slab	height from ground to level of uppermost seismic mass (for IEP only) (m):		
Building height (m):	3.20		Date of design:	1976-1992
Floor footprint area (approx):	36			
Age of Building (years):	35			
Strengthening present?	no		If so, when (year)?	
Use (ground floor):	public		And what load level (%g)?	
Use (upper floors):	other (specify)		Brief strengthening description:	
Use notes (if required):	crafts room			
Importance level (to NZS1170.5):	IL2			

Gravity Structure

Gravity System:	load bearing walls	rafter type, purlin type and cladding:	rafter
Roof:	timber framed	slab thickness (mm)	na
Floors:	concrete flat slab	overall depth x width (mm x mm)	na
Beams:	none	typical dimensions (mm x mm)	na
Columns:	other (note)		
Walls:	non-load bearing		0

Lateral load resisting structure

Lateral system along:	lightweight timber framed walls	Note: Define along and across in detailed report!	note typical wall length (m)	6
Ductility assumed, μ :	3.00	0.00	estimate or calculation?	
Period along:			estimate or calculation?	
Total deflection (ULS) (mm):			estimate or calculation?	
maximum interstorey deflection (ULS) (mm):				
Lateral system across:	lightweight timber framed walls	0.00	note typical wall length (m)	6
Ductility assumed, μ :	3.00		estimate or calculation?	
Period across:			estimate or calculation?	
Total deflection (ULS) (mm):			estimate or calculation?	
maximum interstorey deflection (ULS) (mm):				

Separations:

north (mm):		leave blank if not relevant
east (mm):		
south (mm):		
west (mm):		

Non-structural elements

Stairs:	other (specify)	describe:	none
Wall cladding:	other light	describe:	timber
Roof Cladding:	Metal	describe:	Corrugated Iron
Glazing:	aluminium frames		none
Ceilings:	plaster, fixed		
Services(list):			

Available documentation

Architectural:	none	original designer name/date:	
Structural:	none	original designer name/date:	
Mechanical:	none	original designer name/date:	
Electrical:	none	original designer name/date:	
Geotech report:	none	original designer name/date:	

Damage

Site:	Site performance:	Describe damage:
(refer DEE Table 4-2)		
Settlement:	none observed	notes (if applicable):
Differential settlement:	none observed	notes (if applicable):
Liquefaction:	none apparent	notes (if applicable):
Lateral Spread:	none apparent	notes (if applicable):
Differential lateral spread:	none apparent	notes (if applicable):
Ground cracks:	none apparent	notes (if applicable):
Damage to area:	none apparent	notes (if applicable):

Building:

Current Placard Status:	green	
Along	Damage ratio: 0%	Describe how damage ratio arrived at: No damage
	Describe (summary):	
Across	Damage ratio: 0%	$Damage_Ratio = \frac{(\%NBS(before) - \%NBS(after))}{\%NBS(before)}$
	Describe (summary):	
Diaphragms	Damage?: no	Describe:
CSWs:	Damage?: no	Describe:
Pounding:	Damage?: no	Describe:
Non-structural:	Damage?: no	Describe:

Recommendations

Level of repair/strengthening required:	none	Describe:	Check truss chord bracing
Building Consent required:	no	Describe:	
Interim occupancy recommendations:	full occupancy	Describe:	70% NBS
Along	Assessed %NBS before: 100%	#### %NBS from IEP below	If IEP not used, please detail assessment methodology:
	Assessed %NBS after: 100%		Quantitative
Across	Assessed %NBS before: 70%	#### %NBS from IEP below	
	Assessed %NBS after: 70%		



Opus International Consultants Ltd

L7, Majestic Centre, 100 Willis St
PO Box 12 003, Wellington 6144
New Zealand

t: +64 4 471 7000

f: +64 4 471 1397

w: www.opus.co.nz