


Original size mm
100
50
30
10
0

TIE INTO AN ACCESSIBLE
CITY'S DESIGN



Join Line
Refer Sheet 2

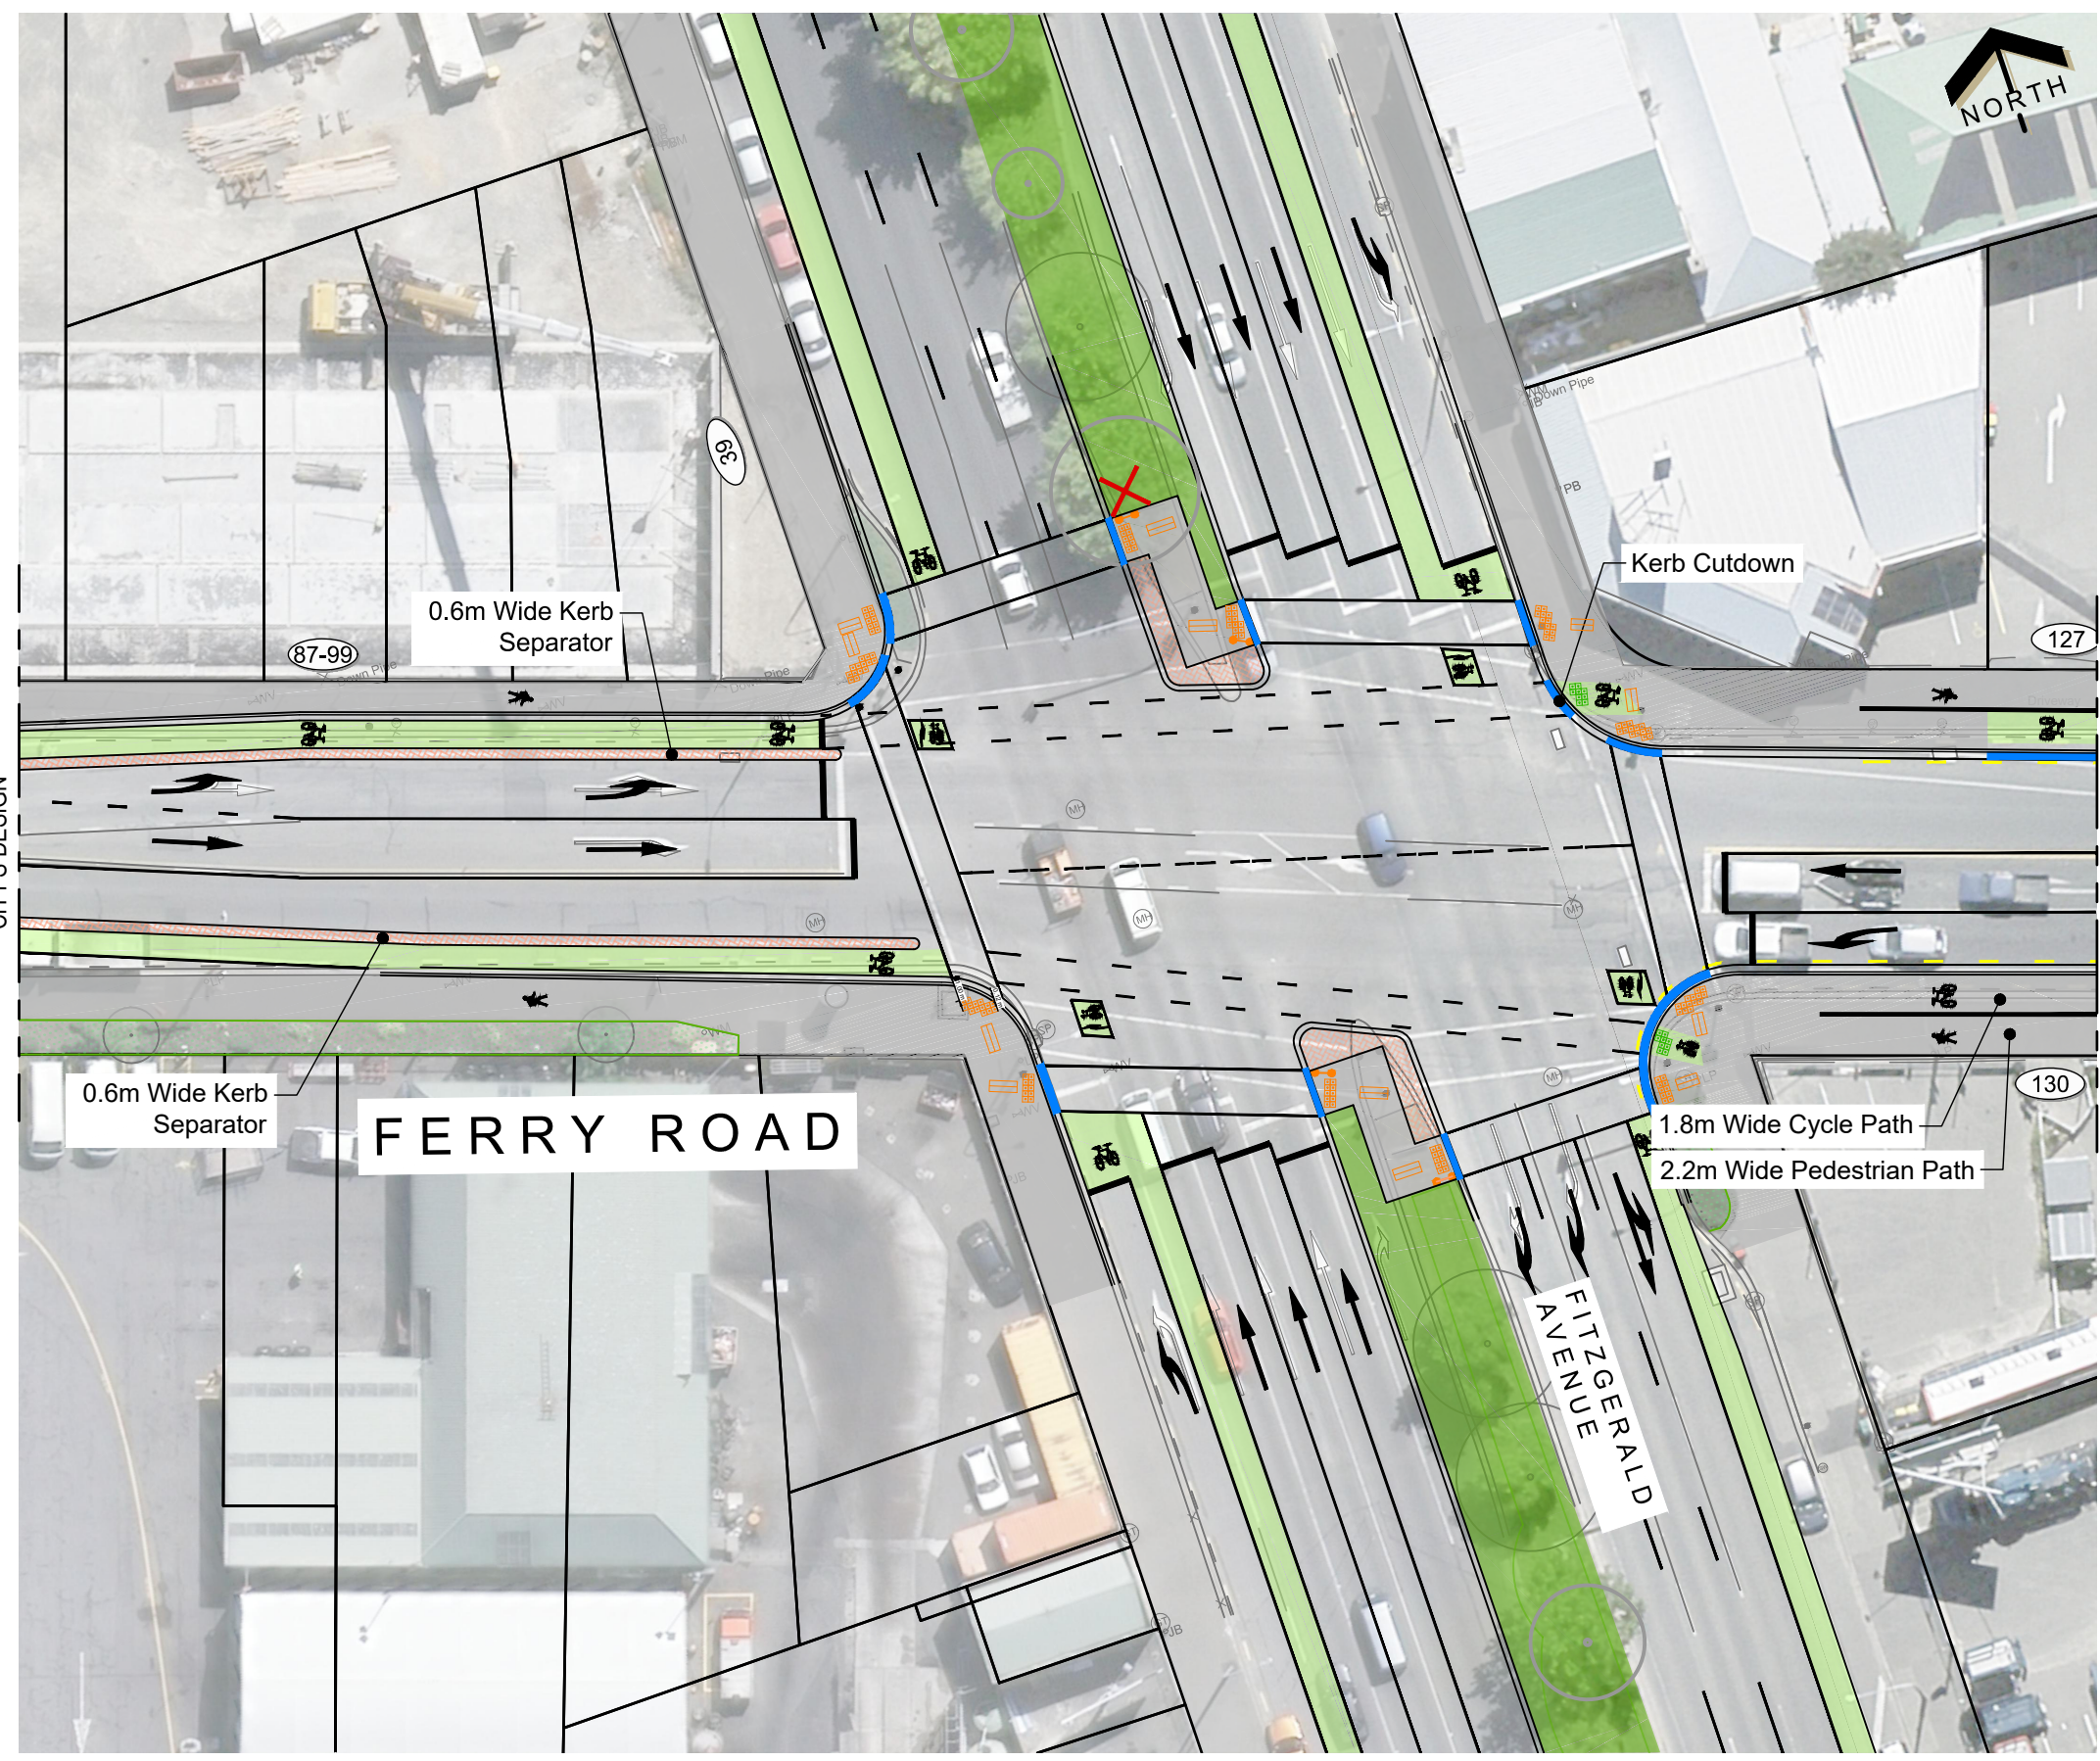

LOCALITY PLAN
N.T.S


KEY	
	Existing Kerb
	Proposed Kerb
	No Stopping Line
	Cycleway Surfacing
	Shared Path
	Separator
	Landscape Separator
	Ramp
	Tactile Ground Surface Indicator
	Street Lighting Remove
	Threshold Element (e.g. Seats, Cycle Racks, Way Finding, Drinking Fountain)
	Grass
	Landscape Planting
	Patterned Surface
	Existing Tree
	Existing Tree To Be Removed
	Proposed Trees (Species to be confirmed)




SCALE (m)

Original size mm
100
50
30
10
0

Join Line
Refer Sheet 1

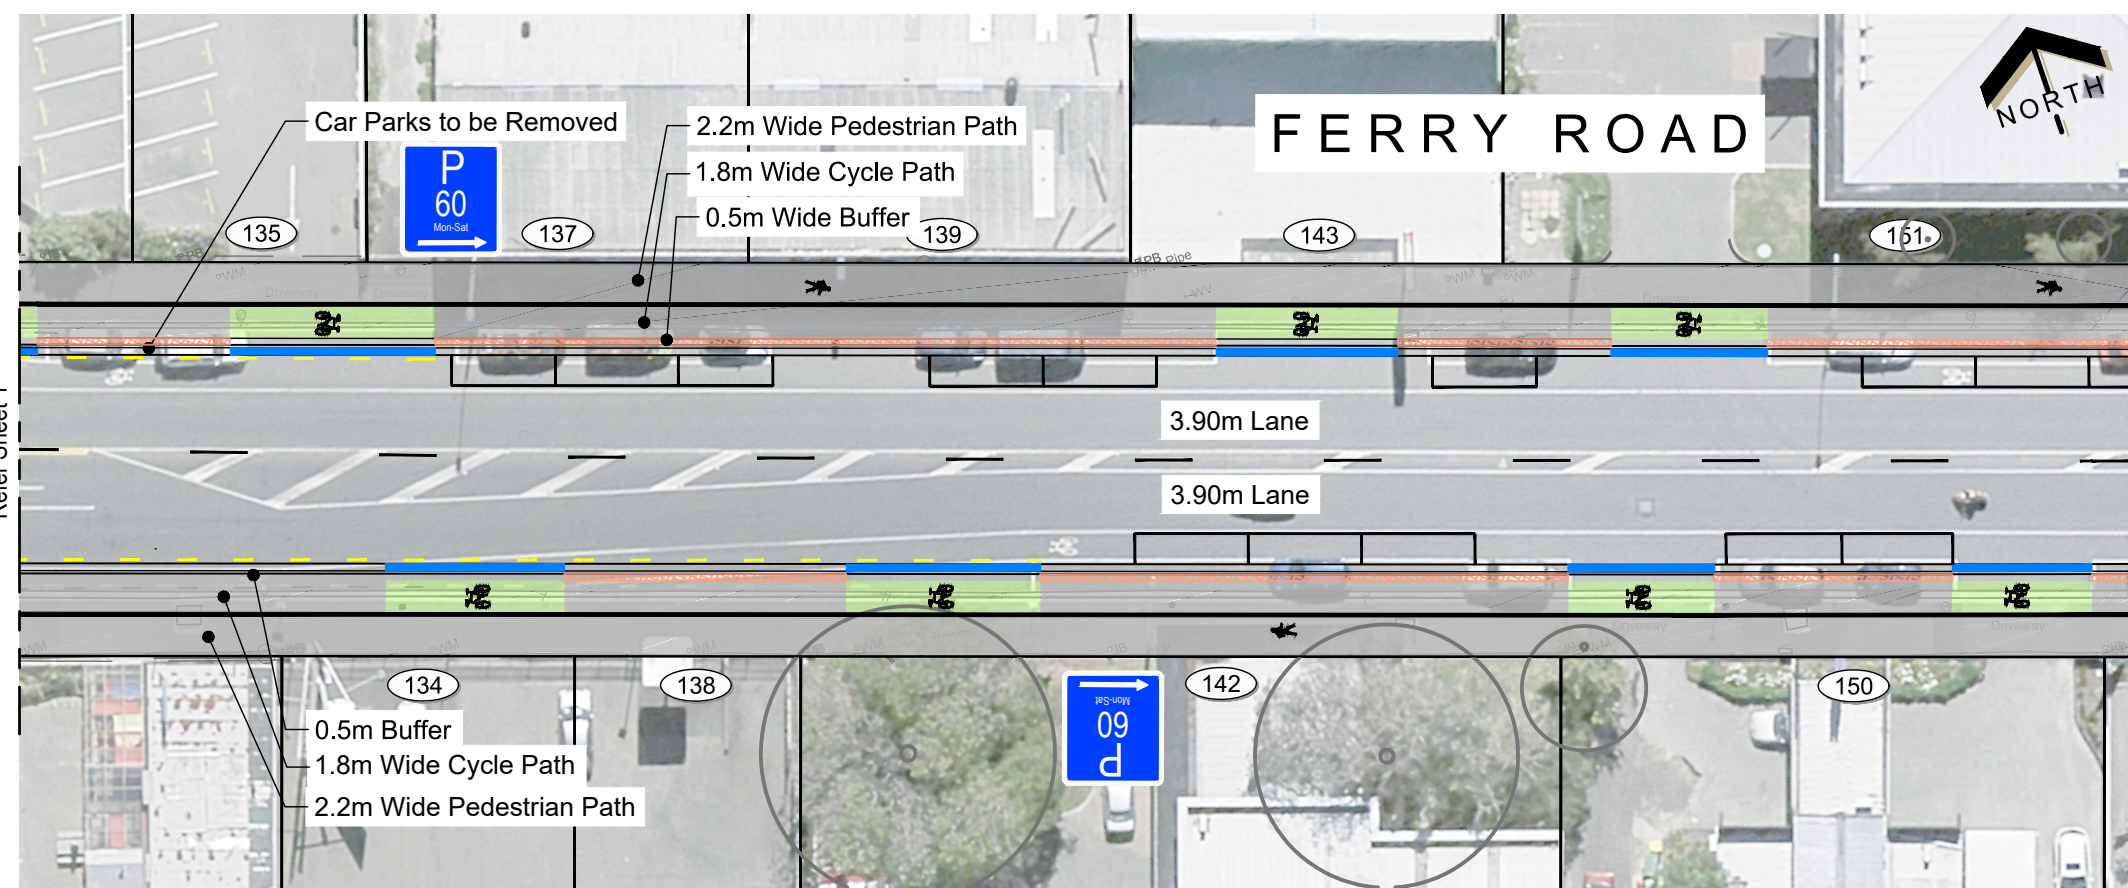

Join Line A-A

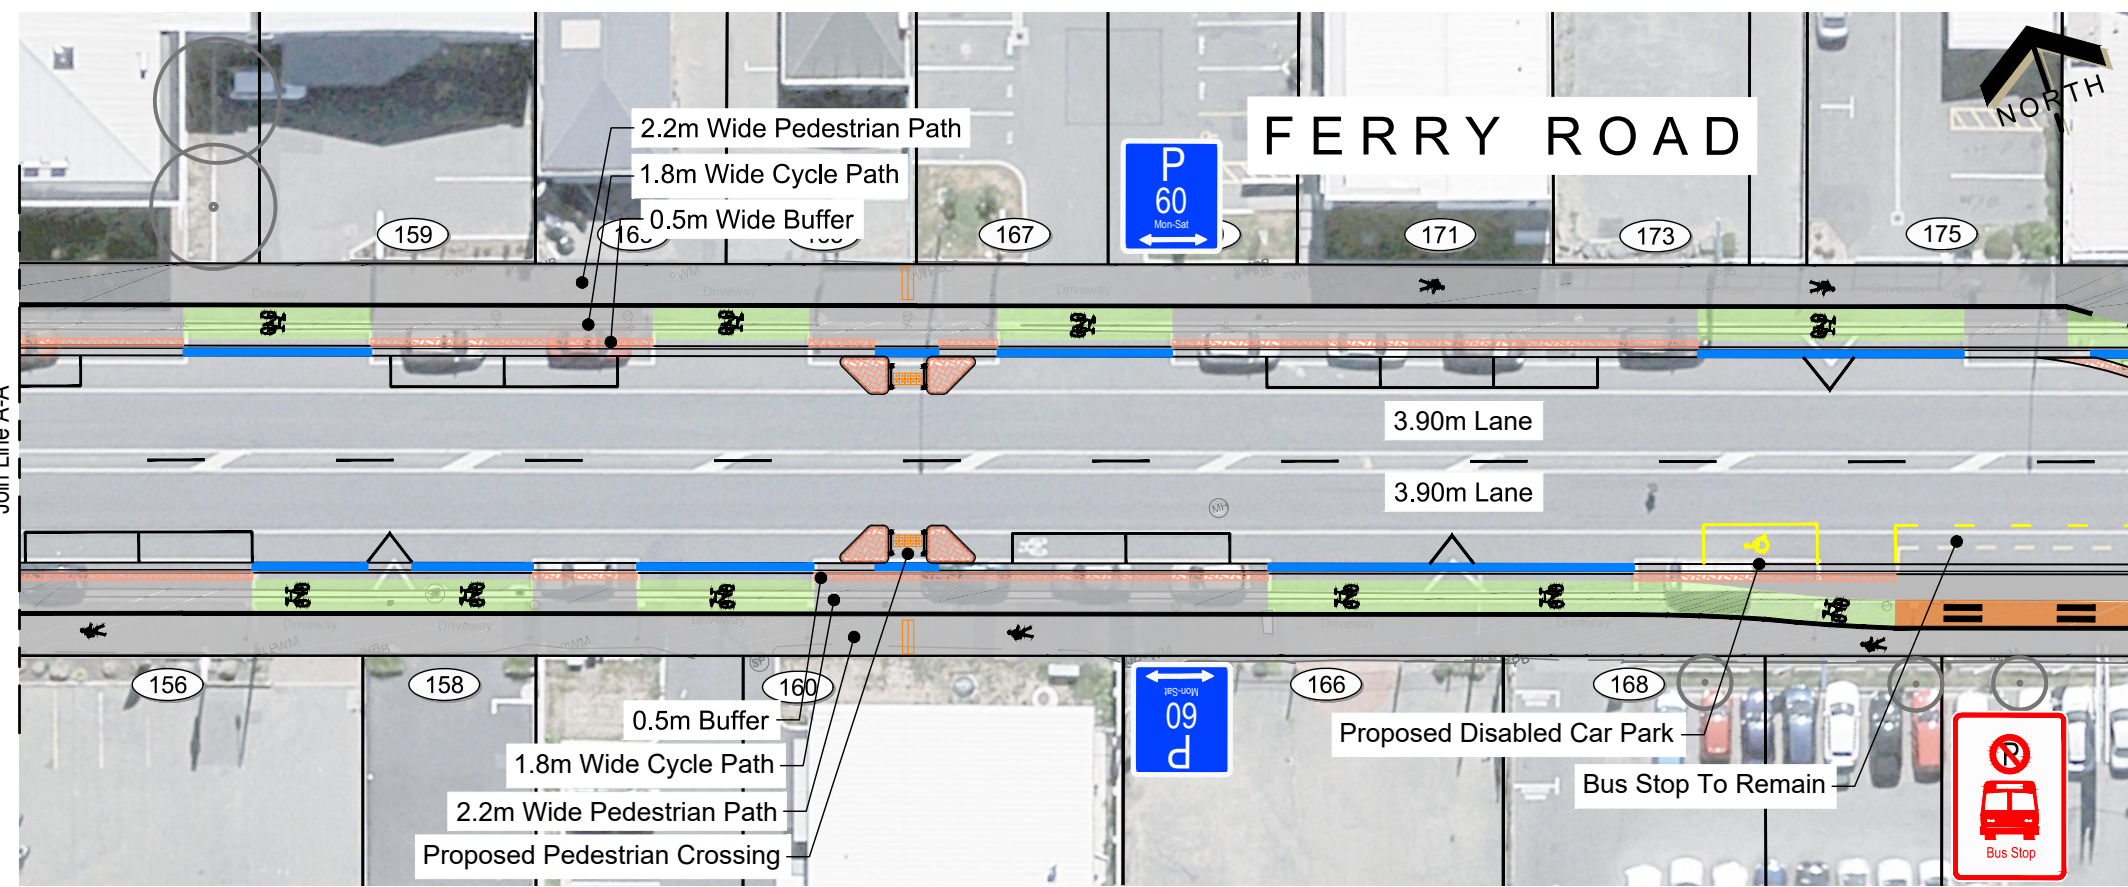

Join Line
Refer Sheet 3




KEY	
	Existing Kerb
	Proposed Kerb
	No Stopping Line
	Cycleway Surfacing
	Shared Path
	Separator
	Landscape Separator
	Ramp
	Tactile Ground Surface Indicator
	Street Lighting Remove
	Threshold Element (e.g. Seats, Cycle Racks, Way Finding, Drinking Fountain)
	Grass
	Landscape Planting
	Patterned Surface
	Existing Tree
	Existing Tree To Be Removed
	Proposed Trees (Species to be confirmed)



Original size mm
100
50
30
10
0

© Copyright Christchurch City Council © Aerial Photography Copyright Terralink International Ltd

Join Line
Refer Sheet 2

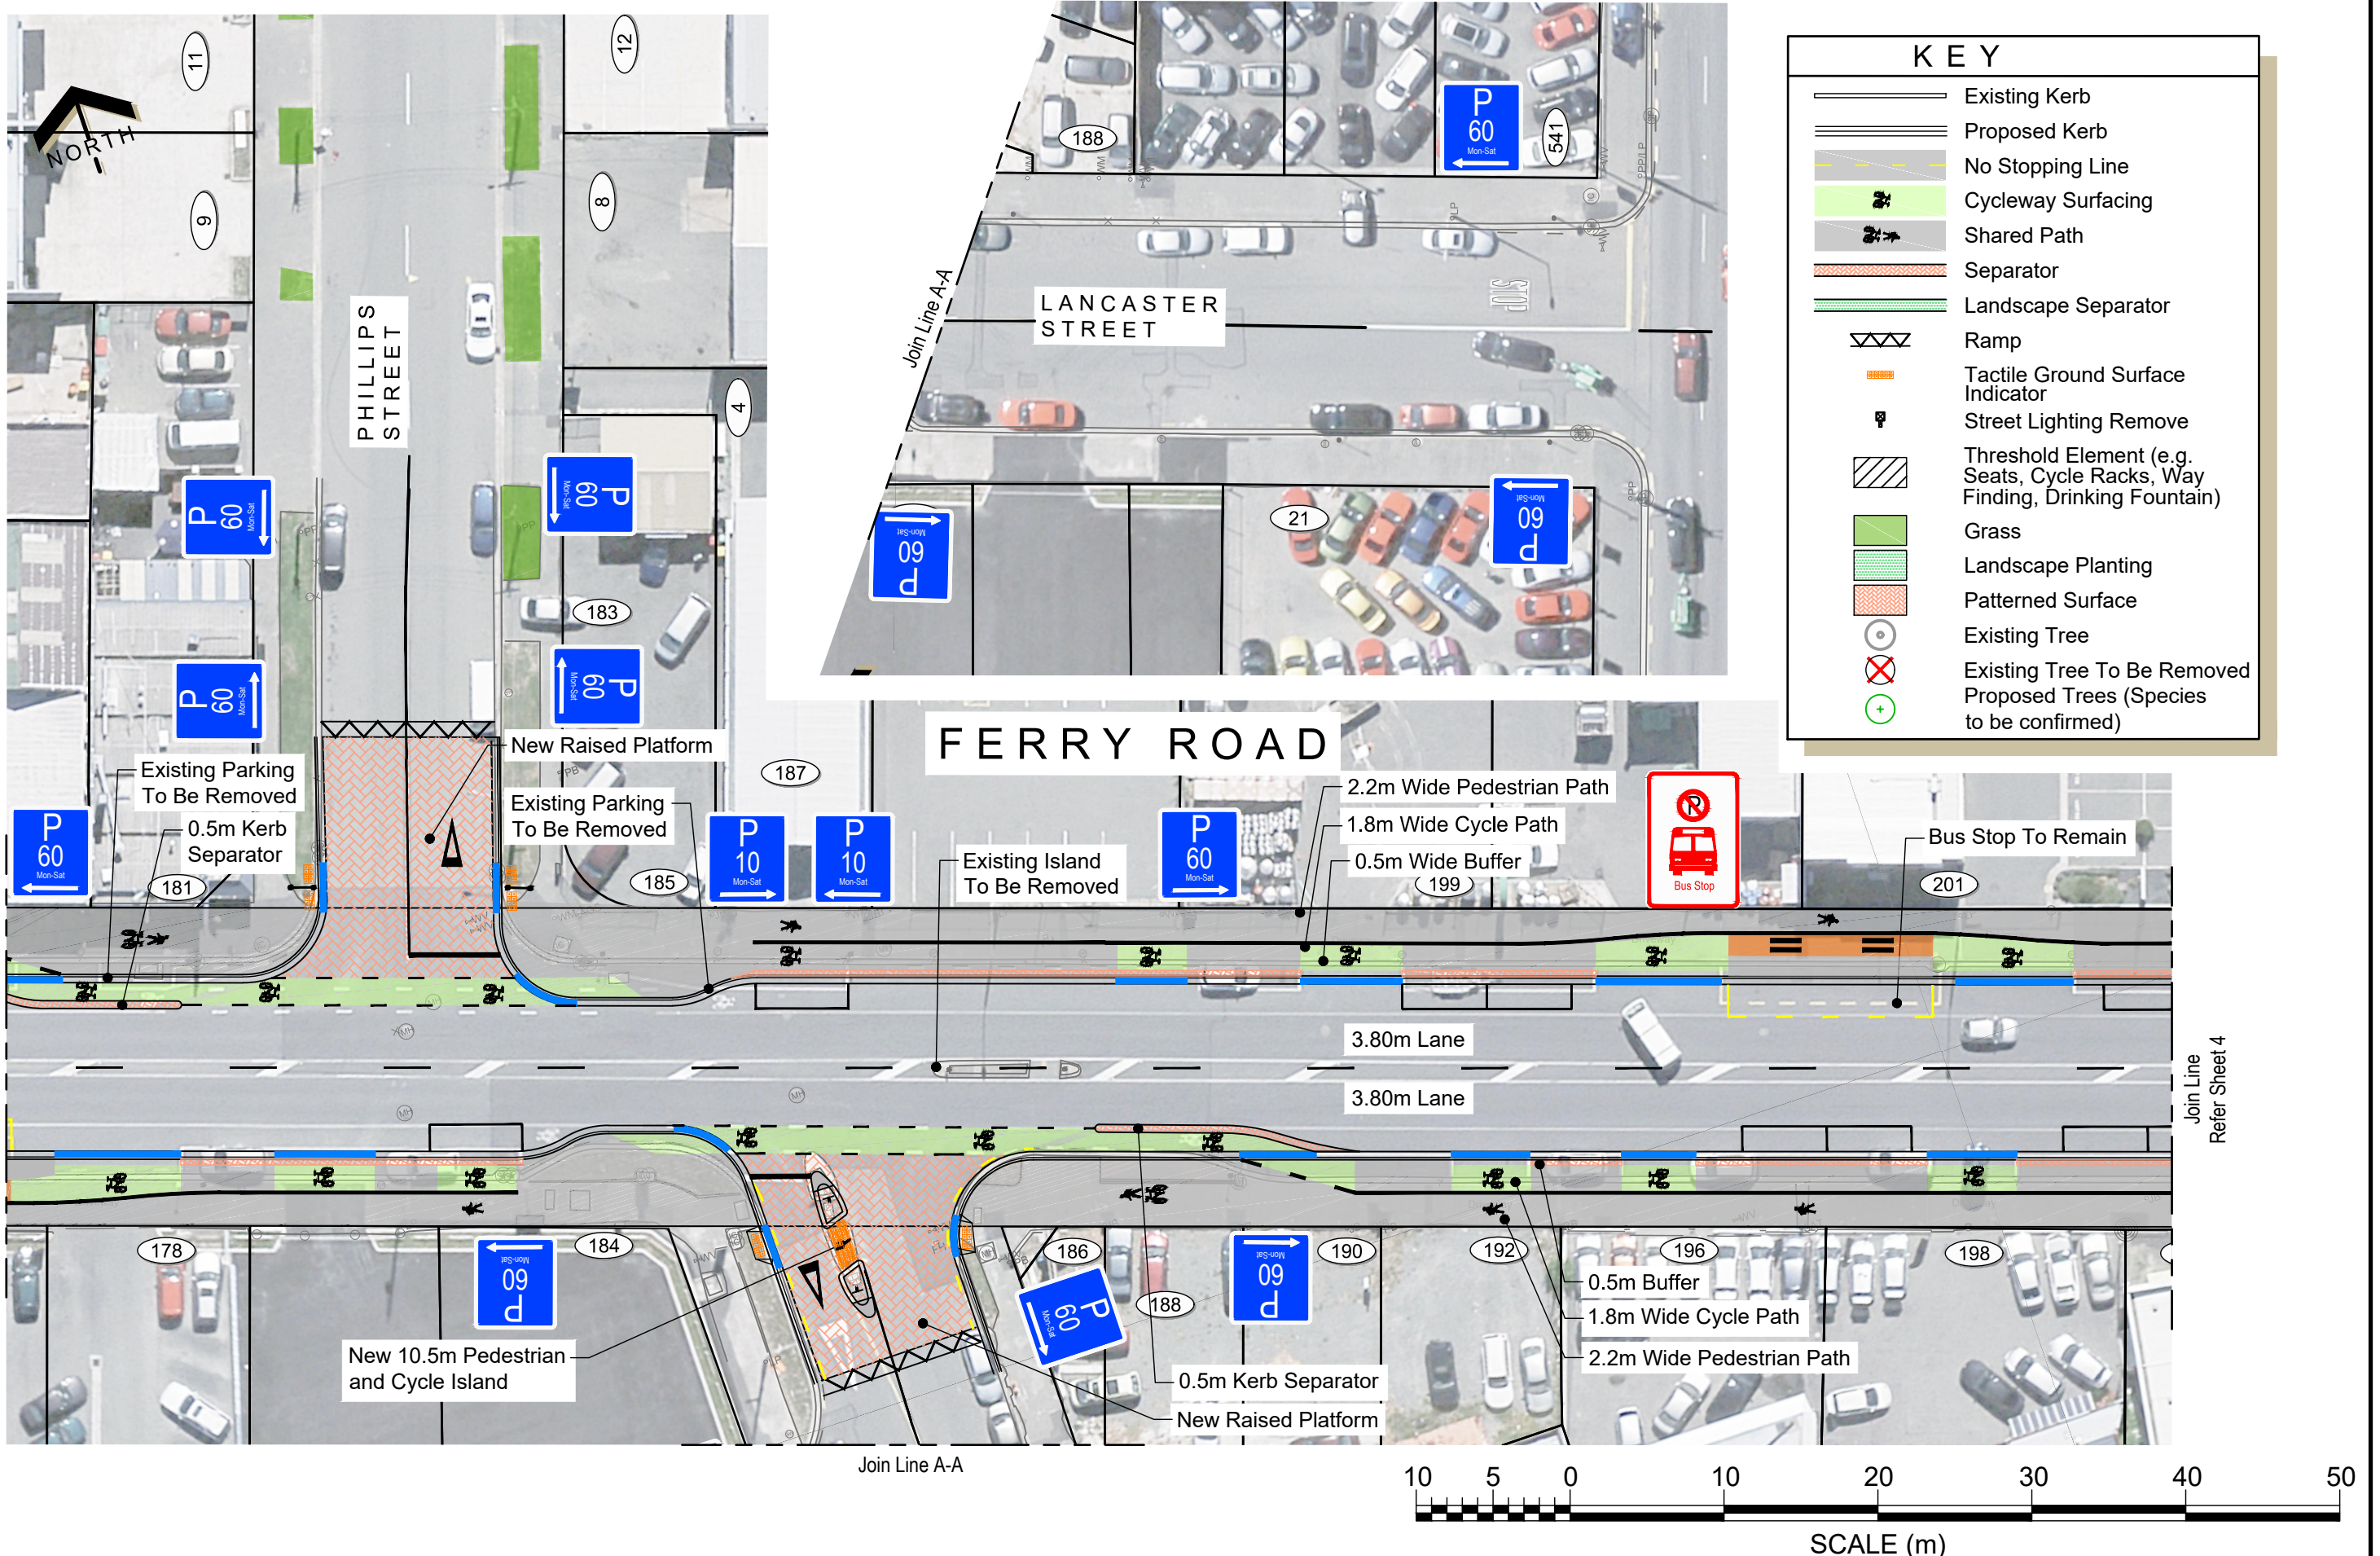

KEY	
	Existing Kerb
	Proposed Kerb
	No Stopping Line
	Cycleway Surfacing
	Shared Path
	Separator
	Landscape Separator
	Ramp
	Tactile Ground Surface Indicator
	Street Lighting Remove
	Threshold Element (e.g. Seats, Cycle Racks, Way Finding, Drinking Fountain)
	Grass
	Landscape Planting
	Patterned Surface
	Existing Tree
	Existing Tree To Be Removed
	Proposed Trees (Species to be confirmed)

Join Line
Refer Sheet 4



FERRY ROAD - APPROVED OPTION 3 (Phillips St-Lancaster St)
Major Cycleways - Heathcote Expressway Route - Section 1
Consultation Plan


Sheet 3

Original Plan Size: A3
ISSUE. 1 26/10/2017
TP348901 MJR CP502843/01

100 Original size mm
50
30
10
0

Join Line
Refer Sheet 3

© Copyright Christchurch City Council © Aerial Photography Copyright Terralink International Ltd

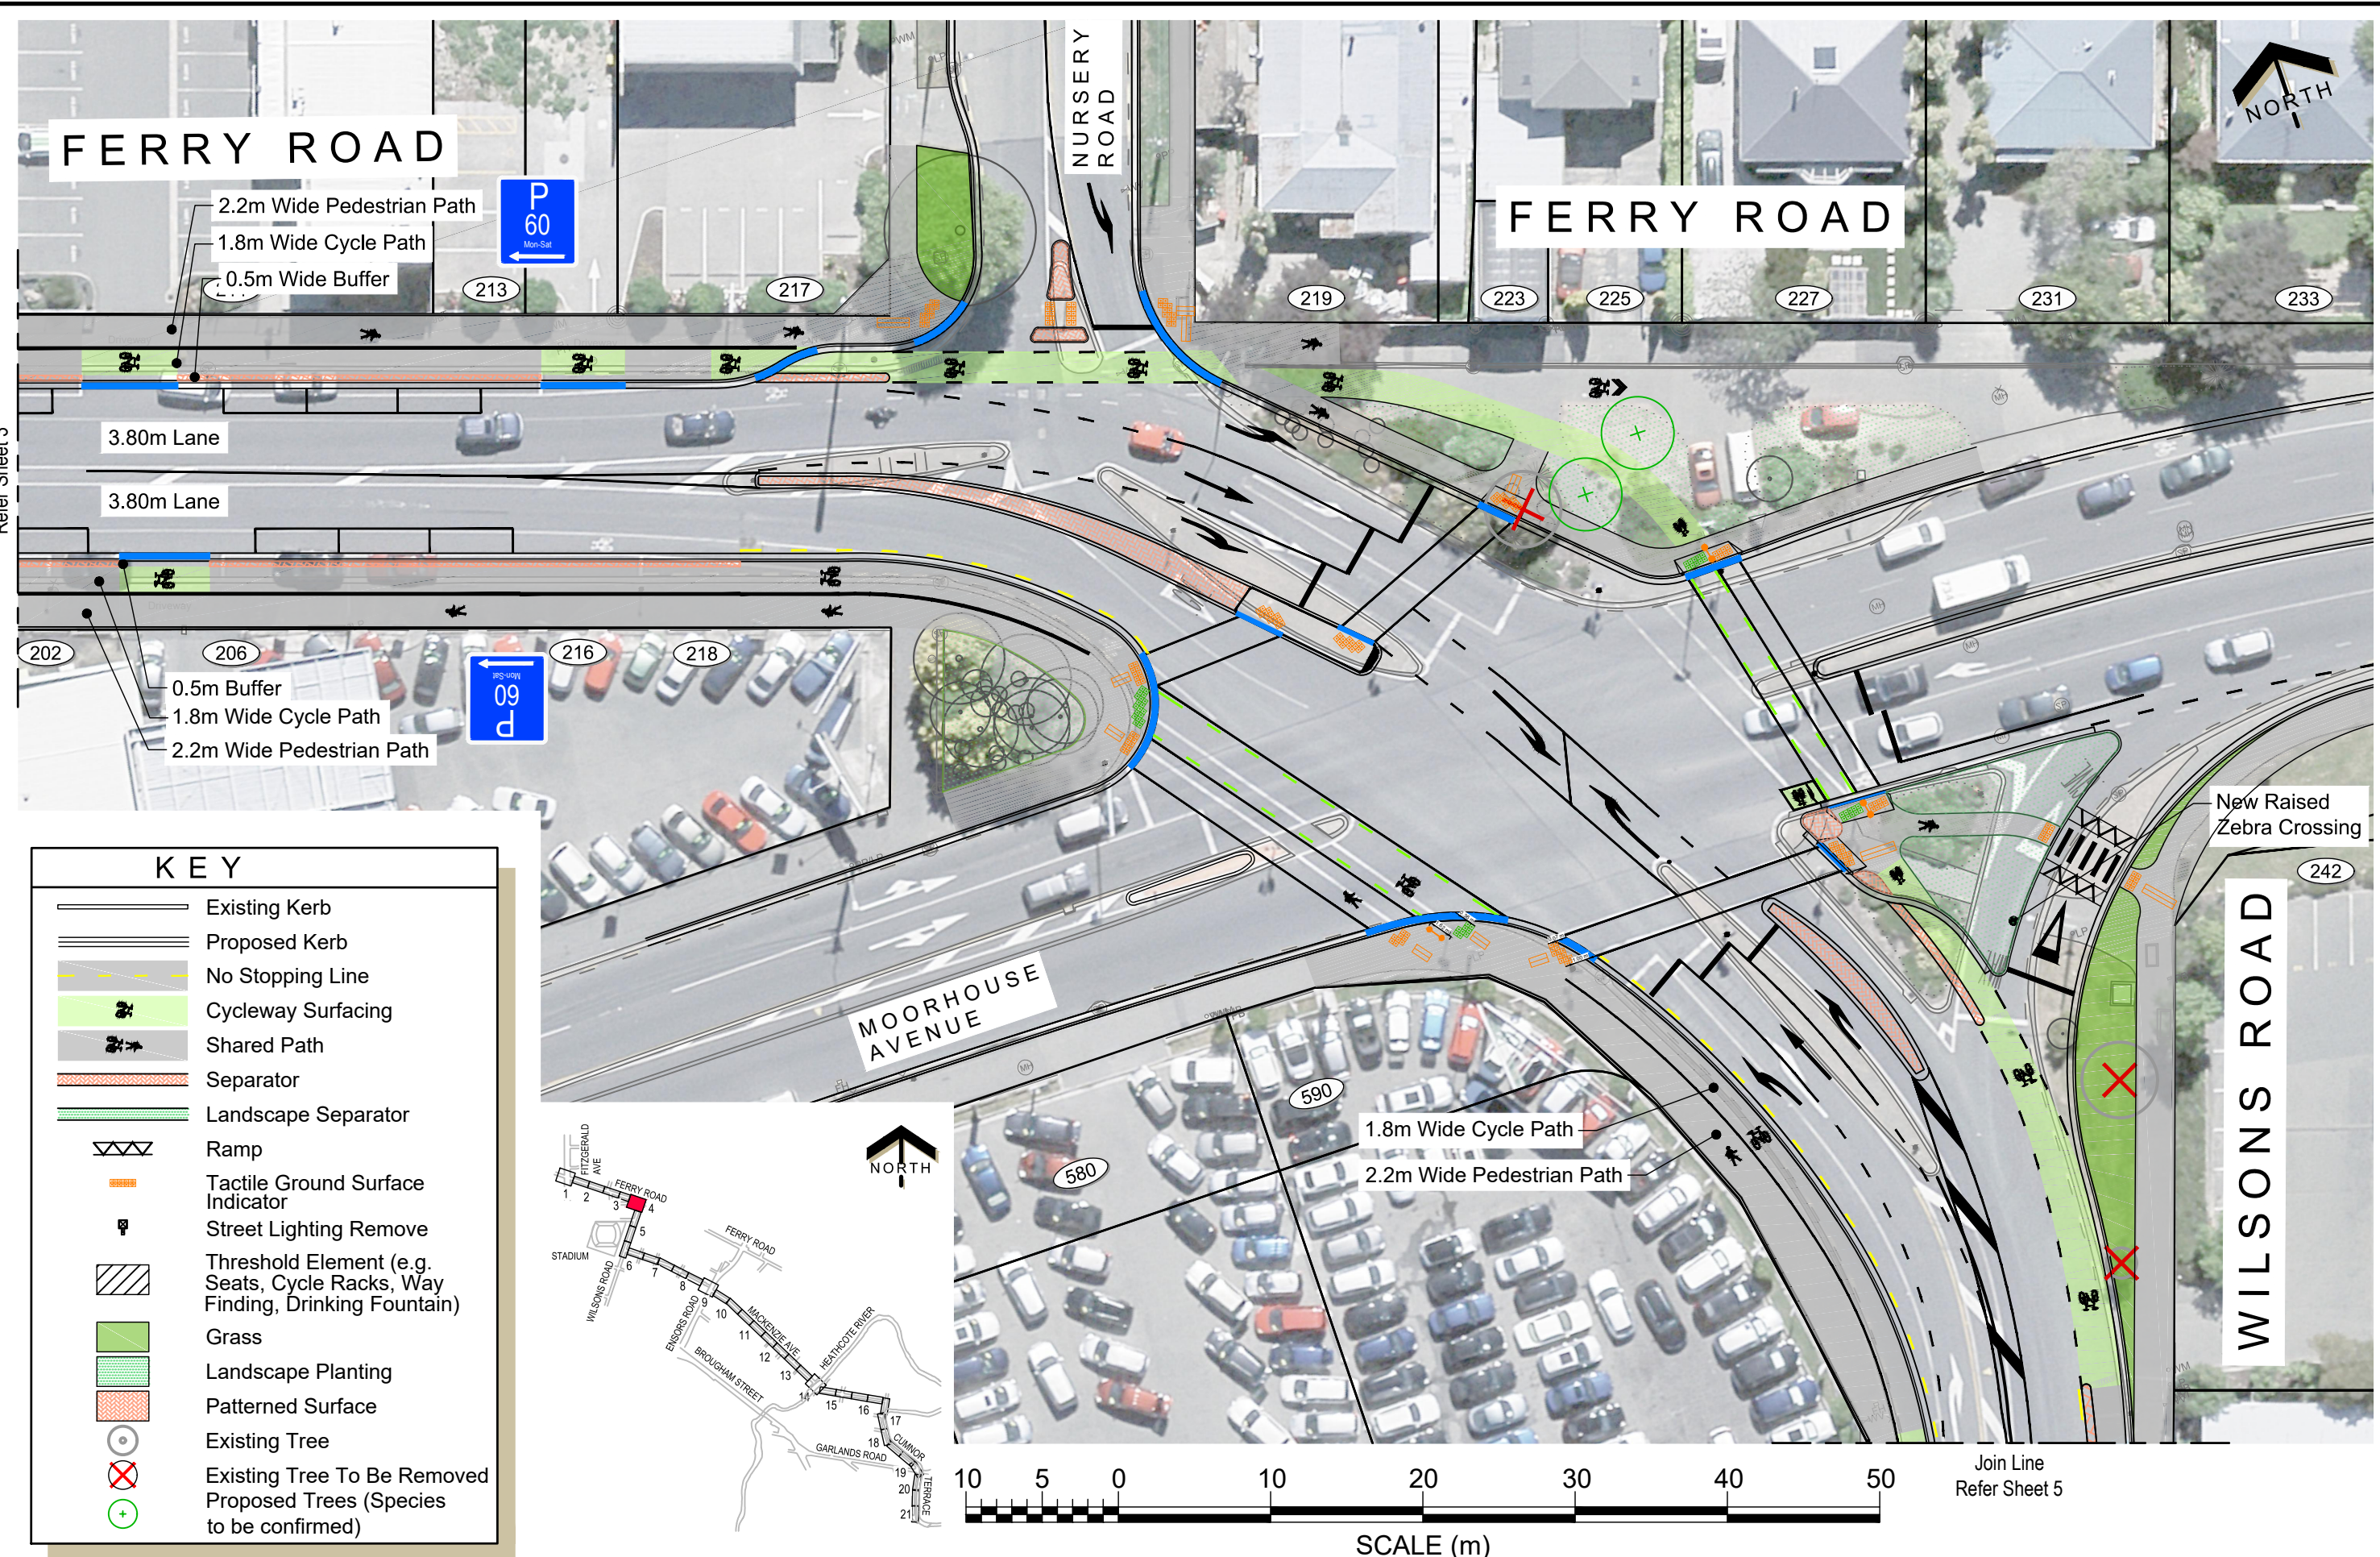

KEY

Existing Kerb

Proposed Kerb

No Stopping Line

Cycleway Surfacing

Shared Path

Separator

Landscape Separator

Ramp

Tactile Ground Surface Indicator

Street Lighting Remove

Threshold Element (e.g. Seats, Cycle Racks, Way Finding, Drinking Fountain)

Grass


Landscape Planting

Patterned Surface

Existing Tree



Existing Tree To Be Removed

Proposed Trees (Species to be confirmed)

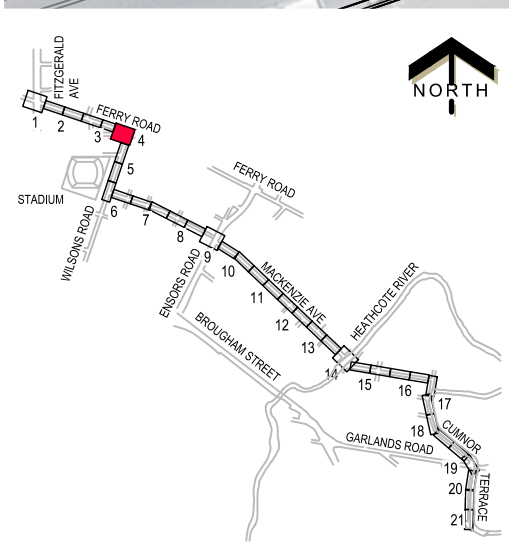

Original size mm
100
50
30
10
0

© Copyright Christchurch City Council © Aerial Photography Copyright Terralink International Ltd

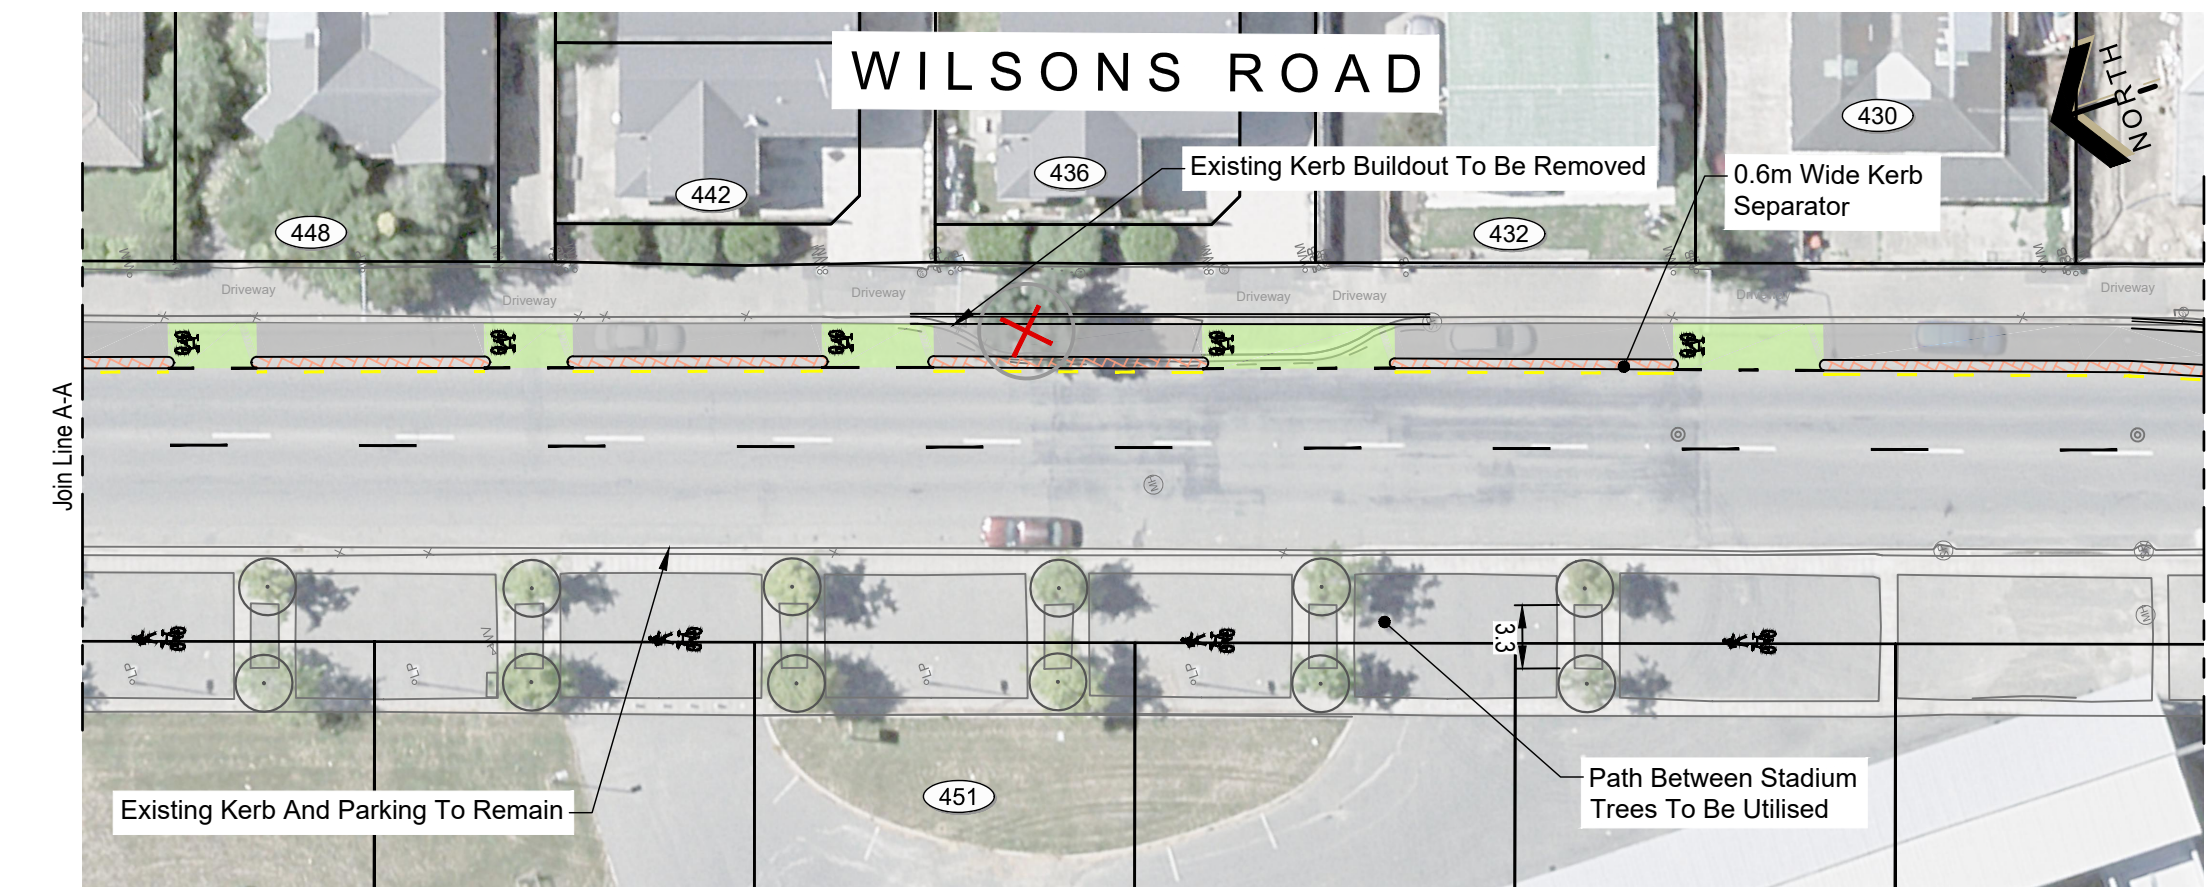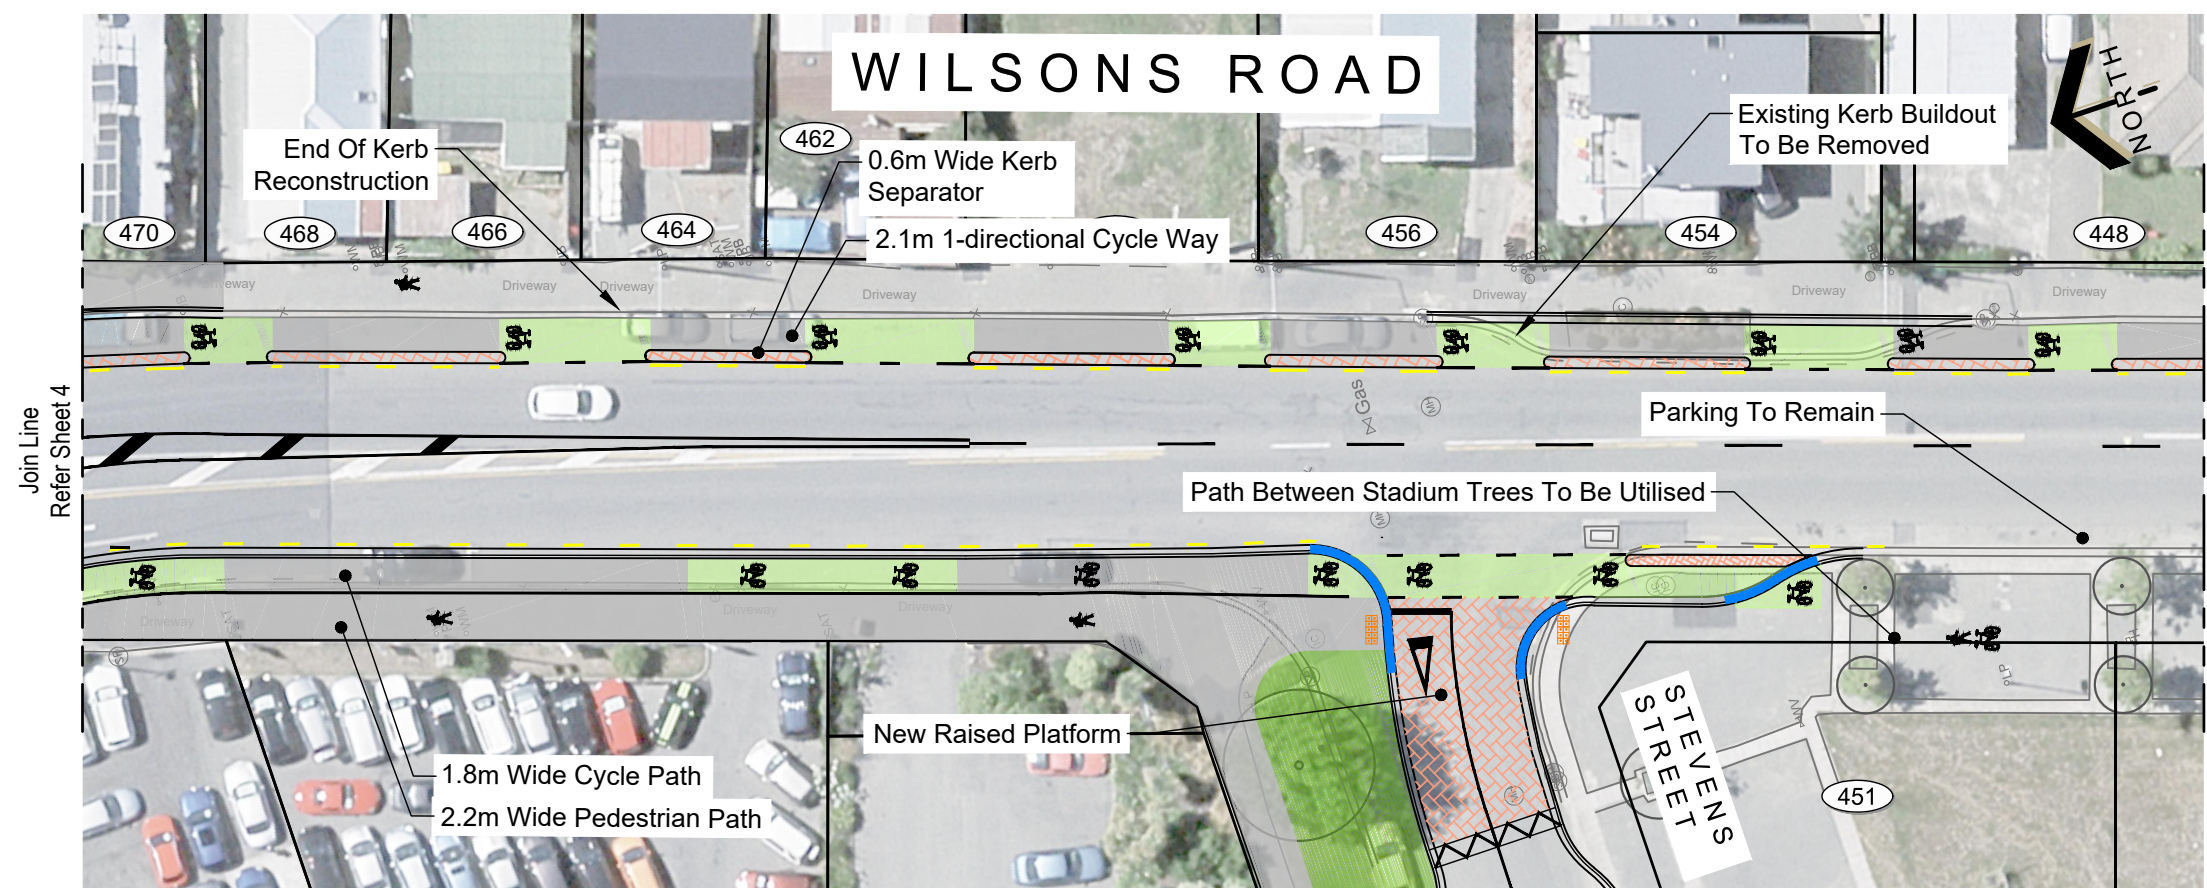


LOCALITY PLAN
N.T.S

KEY	
	Existing Kerb
	Proposed Kerb
	No Stopping Line
	Cycleway Surfacing
	Shared Path
	Separator
	Landscape Separator
	Ramp
	Tactile Ground Surface Indicator
	Street Lighting Remove
	Threshold Element (e.g. Seats, Cycle Racks, Way Finding, Drinking Fountain)
	Grass
	Landscape Planting
	Patterned Surface
	Existing Tree
	Existing Tree To Be Removed
	Proposed Trees (Species to be confirmed)



Original size mm
100
50
30
10
0

© Copyright Christchurch City Council © Aerial Photography Copyright Terralink International Ltd

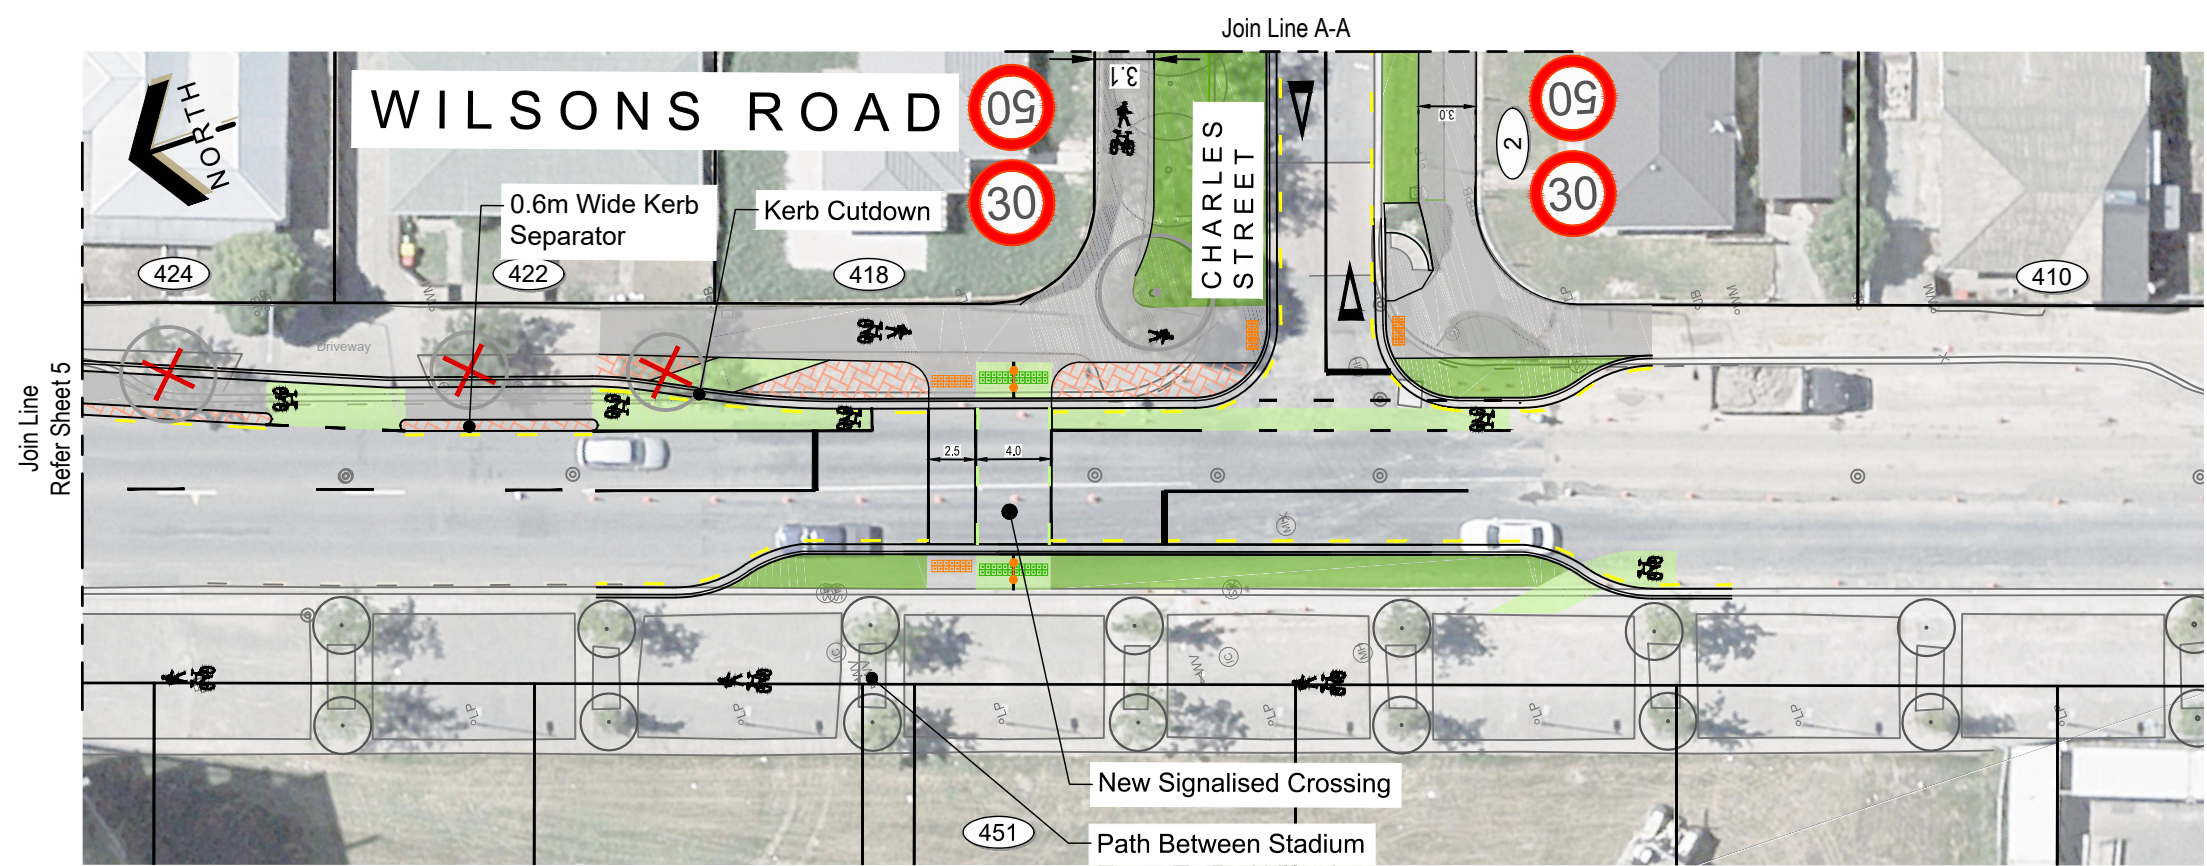

LOCALITY PLAN
N.T.S

KEY	
	Existing Kerb
	Proposed Kerb
	No Stopping Line
	Cycleway Surfacing
	Shared Path
	Separator
	Landscape Separator
	Ramp
	Tactile Ground Surface Indicator
	Street Lighting Remove
	Threshold Element (e.g. Seats, Cycle Racks, Way Finding, Drinking Fountain)
	Grass
	Landscape Planting
	Patterned Surface
	Existing Tree
	Existing Tree To Be Removed
	Proposed Trees (Species to be confirmed)

