




WORCESTER STREET

KEY

	Existing Kerb		Existing Tree
	Proposed Kerb		Existing Tree To Be Removed
	No Stopping Line	Proposed Trees:	
	Grass		Field Maple
	Landscape Planting		Trident Maple
	Patterned Surface		

10 5 0 10 20 30
SCALE (m)

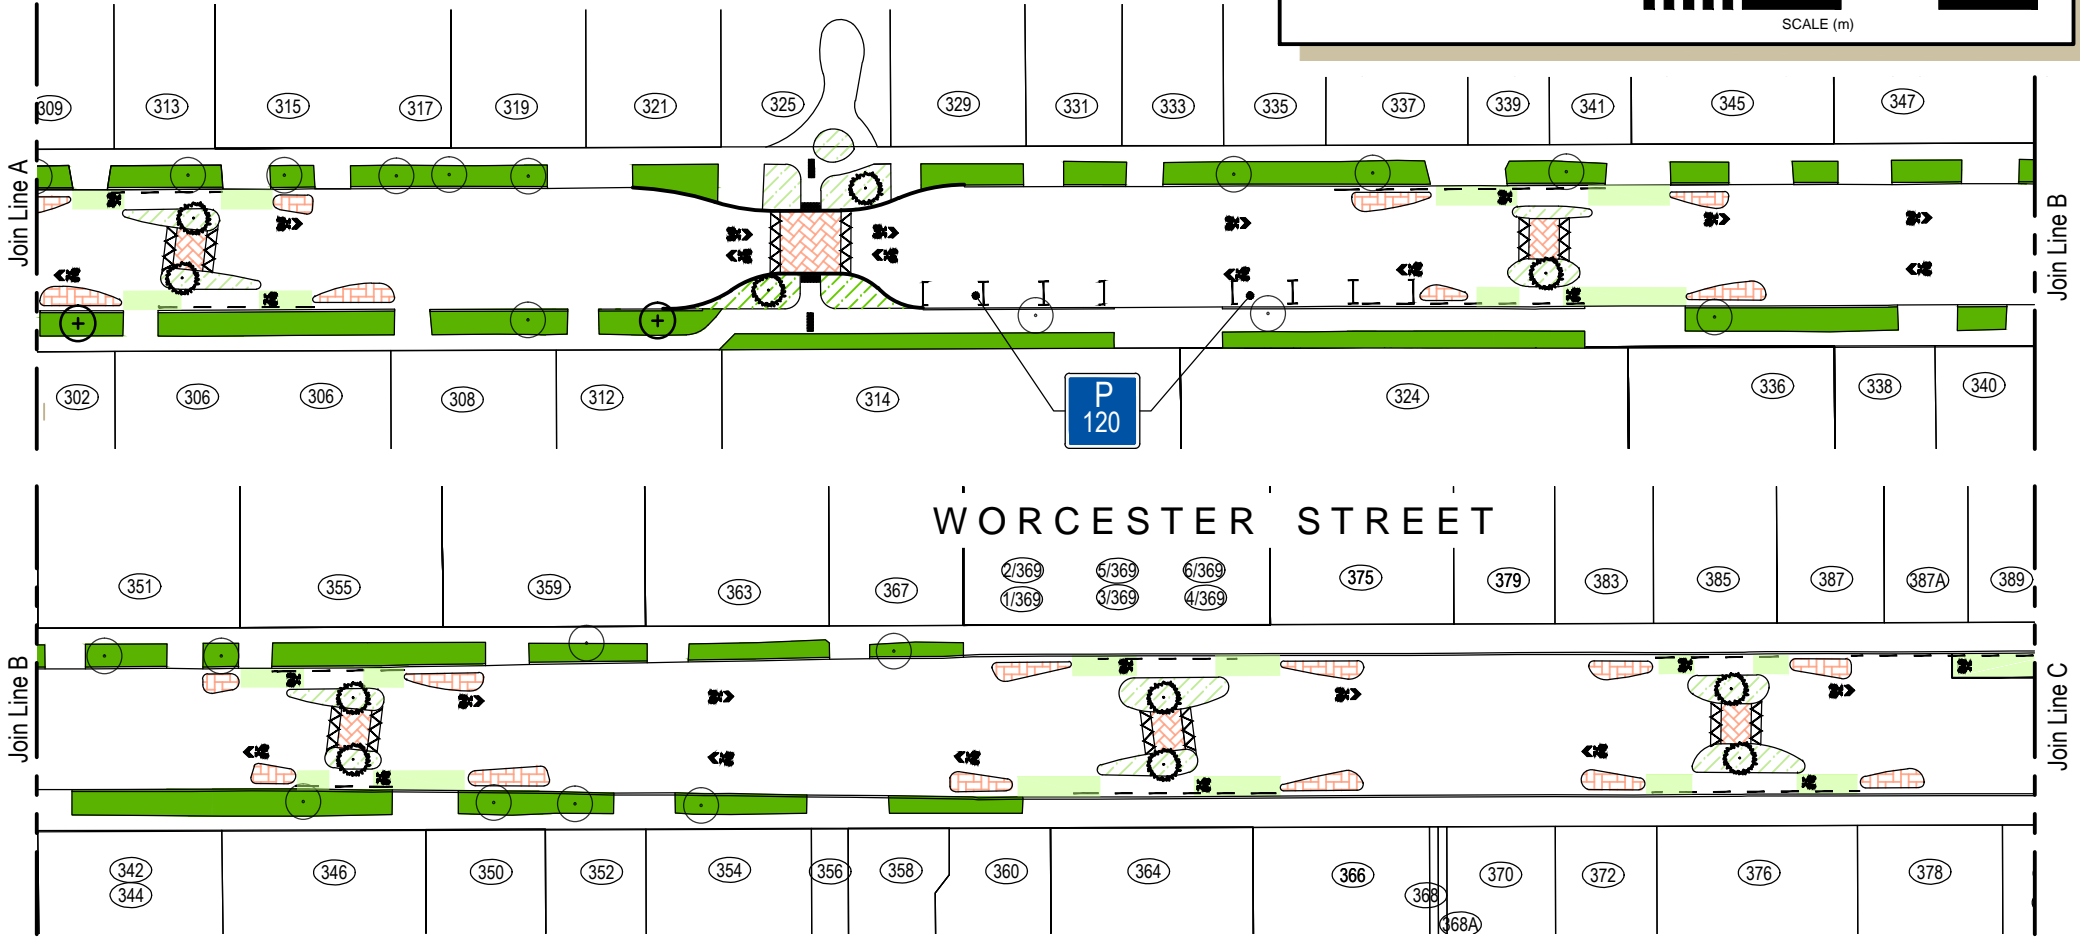


© Copyright Christchurch City Council © Aerial Photography Copyright Terralink International Ltd




RAPANUI / SHAG ROCK
SECTION 1 WORCESTER STREET TO ALDWINS ROAD
FOR COMMITTEE APPROVAL SHEET 2 OF 8


242175-0000
SKT-1003

Original Plan Size: A4
ISSUE.1 21/01/2016
TP343801 MSC 501963/11

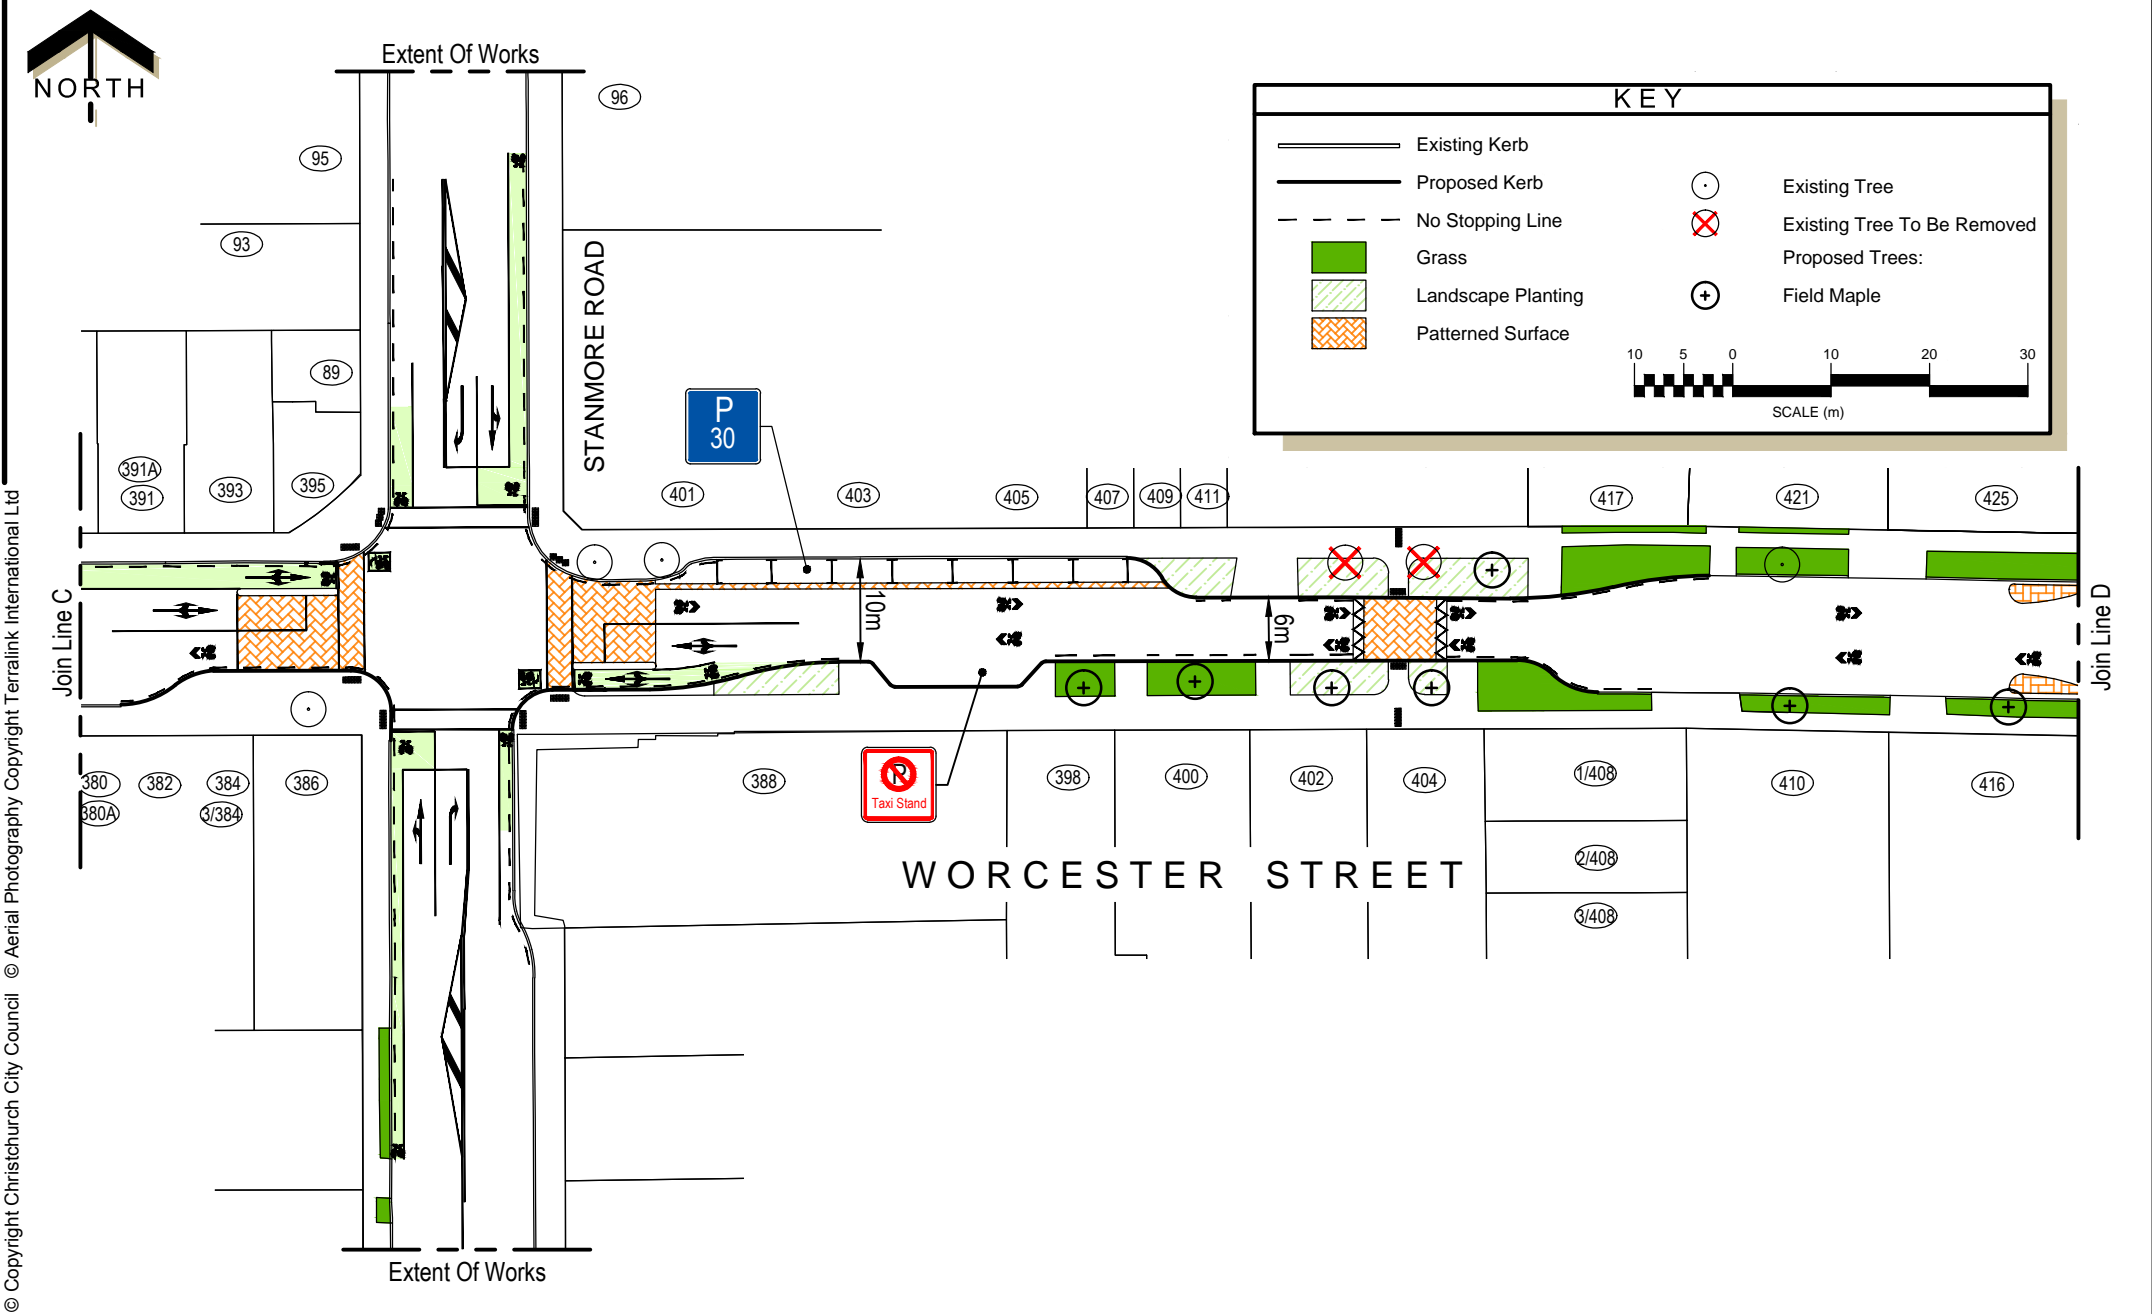

© Copyright Christchurch City Council © Aerial Photography Copyright Terralink International Ltd

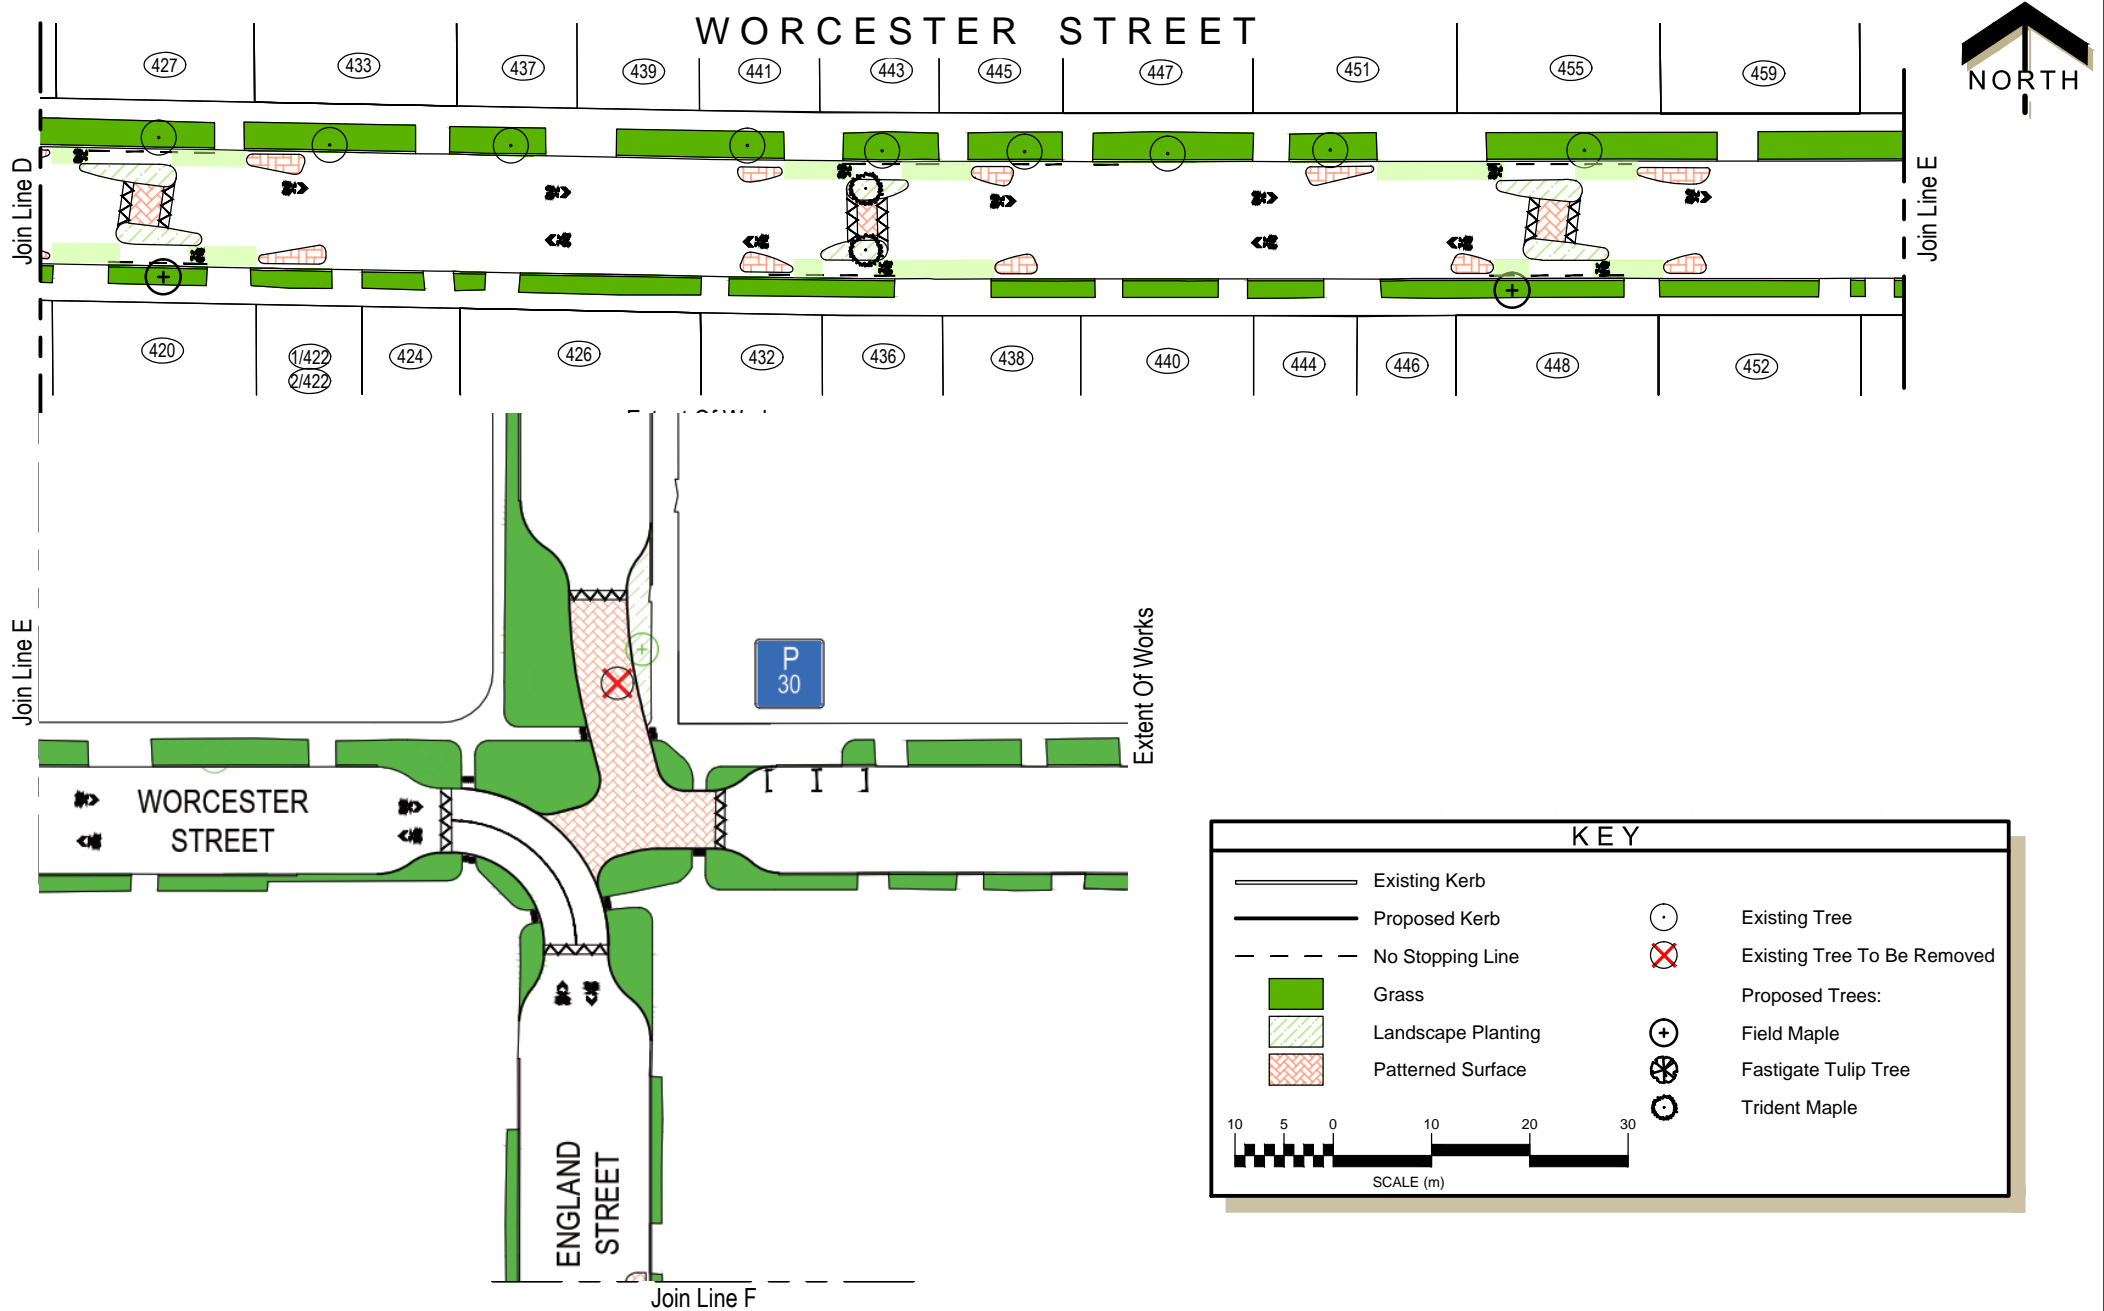


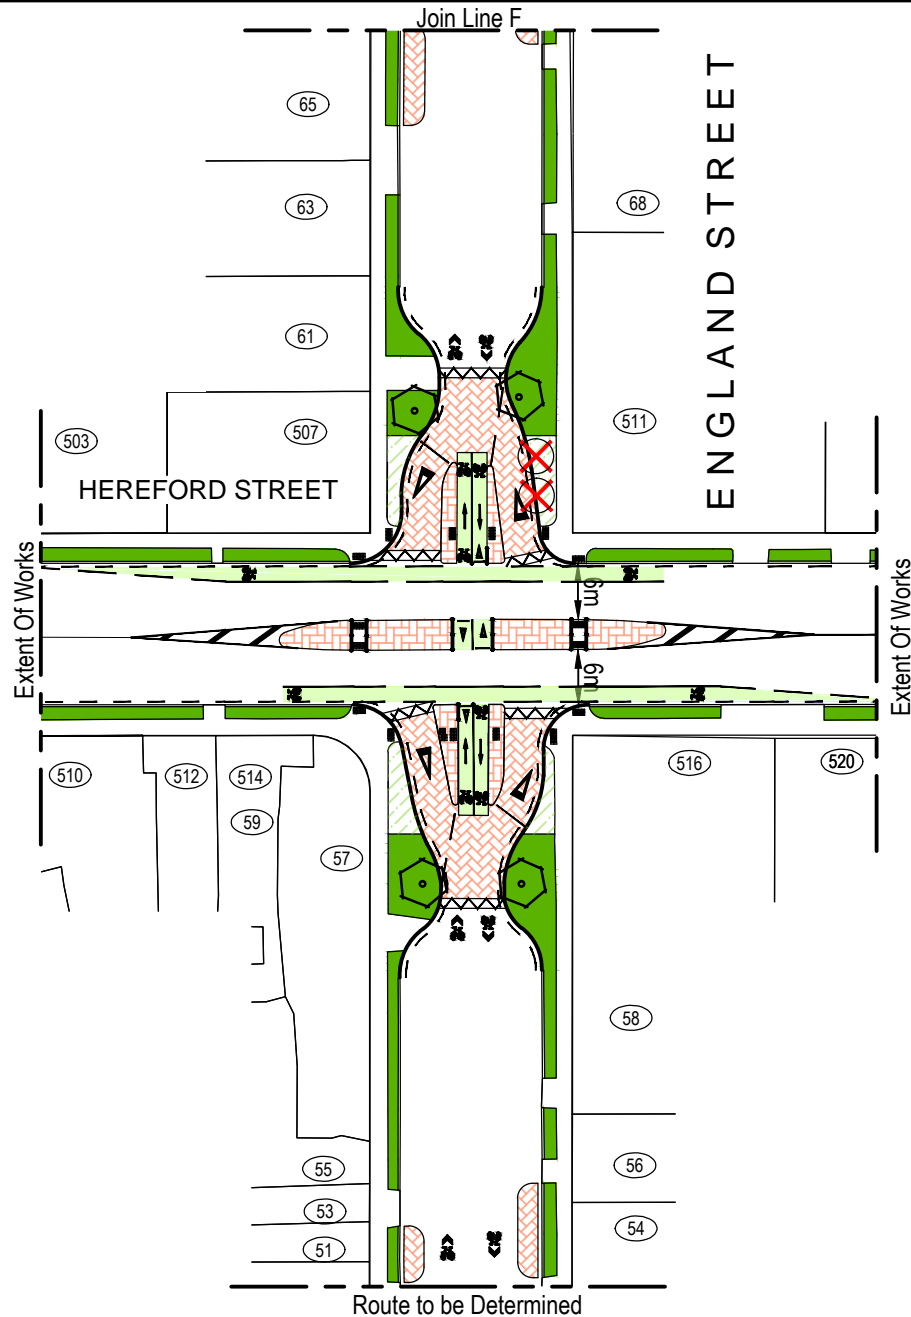

KEY

	Existing Kerb		Existing Tree
	Proposed Kerb		Existing Tree To Be Removed
	No Stopping Line		Proposed Trees:
	Existing Kerb To Be Removed		Deciduous Magnolia
	Grass		
	Landscape Planting		
	Patterned Surface		

SCALE (m)

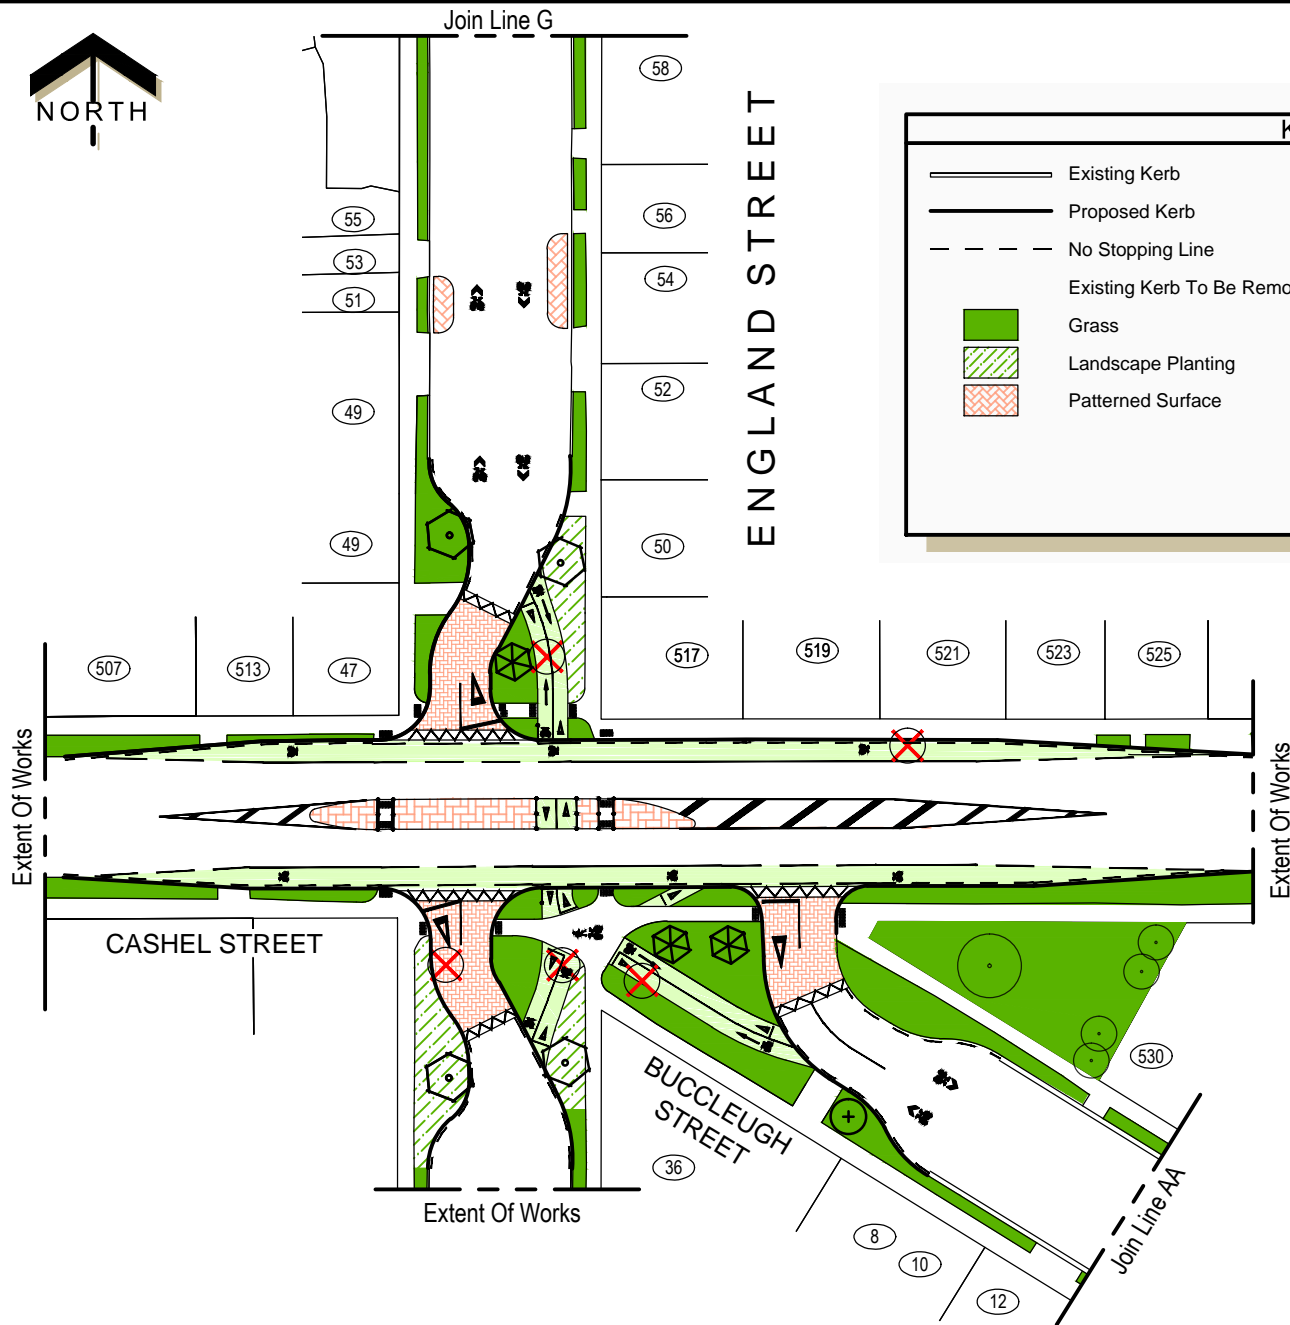


KEY			
	Existing Kerb		Existing Tree
	Proposed Kerb		Existing Tree To Be Removed
	No Stopping Line	Proposed Trees:	
	Existing Kerb To Be Removed		Deciduous Magnolia
	Grass		Silver Elm
	Landscape Planting		Field Maple
	Patterned Surface		

SCALE (m)



BUCCLEUGH STREET

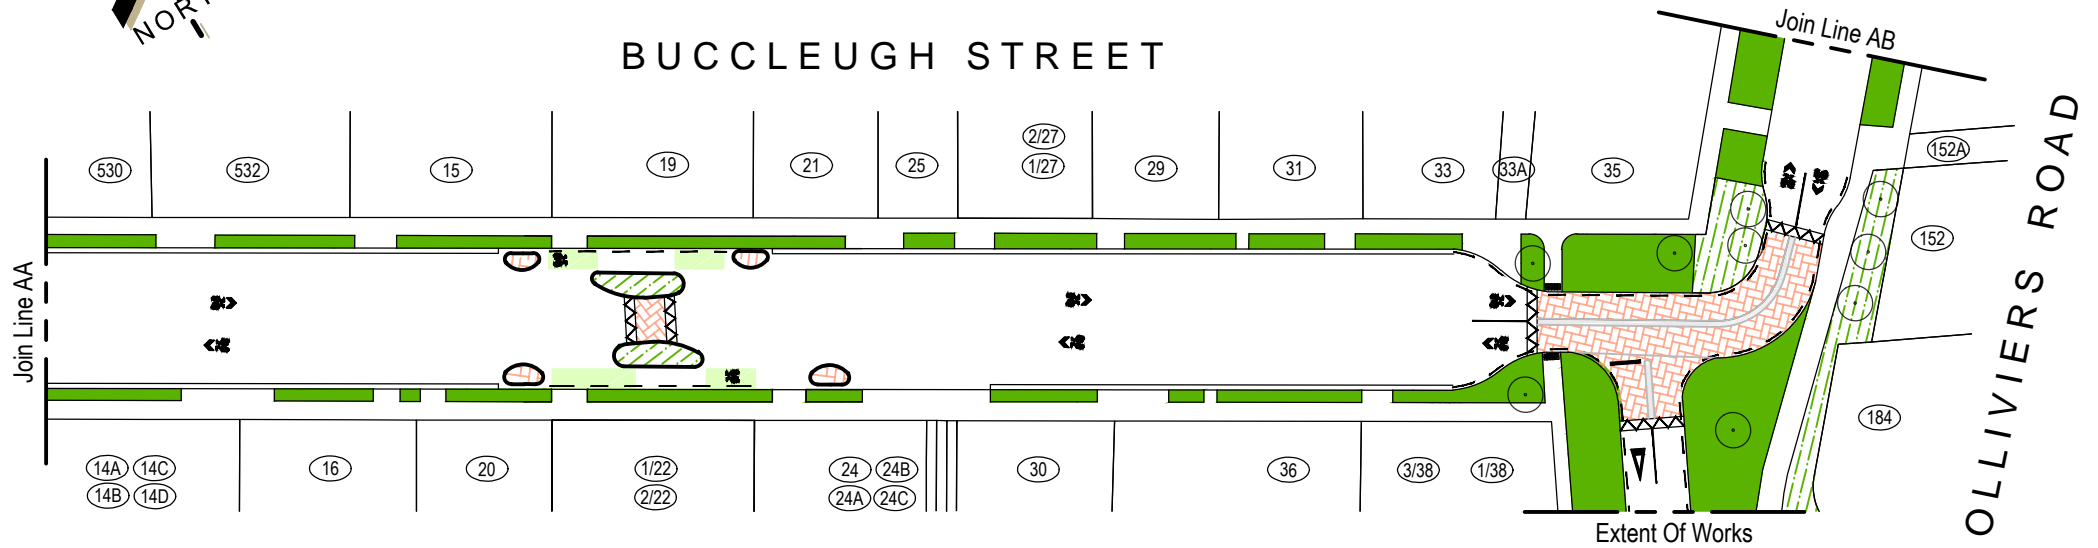




OLLIVIERS ROAD

Extent Of Works

KEY

- Existing Kerb
- Proposed Kerb
- No Stopping Line
- Grass
- Landscape Planting
- Patterned Surface
- Existing Tree
- Existing Tree To Be Removed
- Proposed Trees: Field Maple

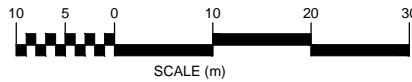


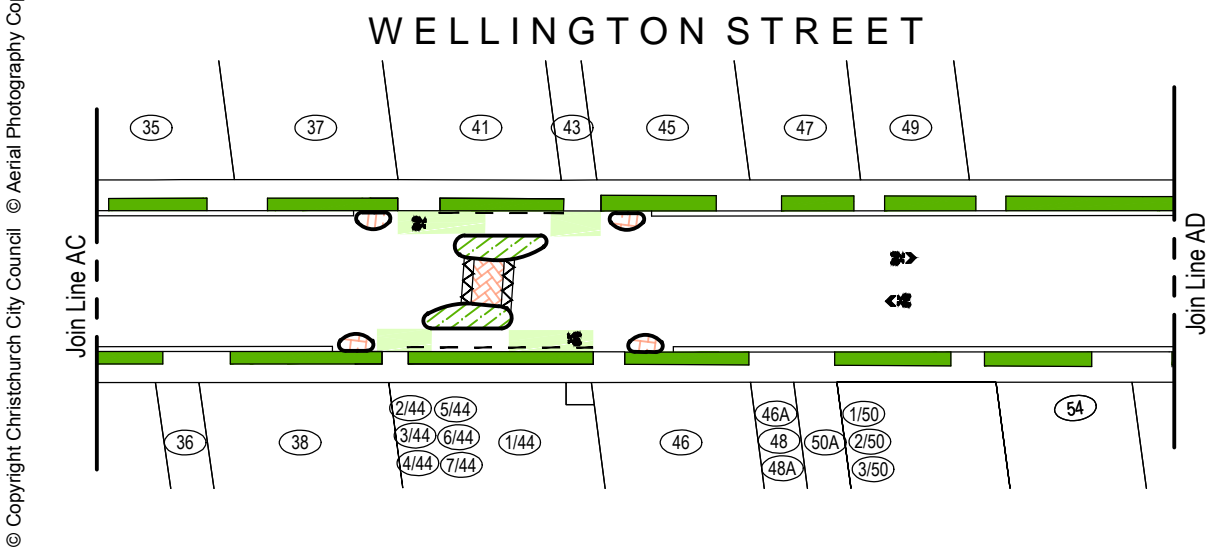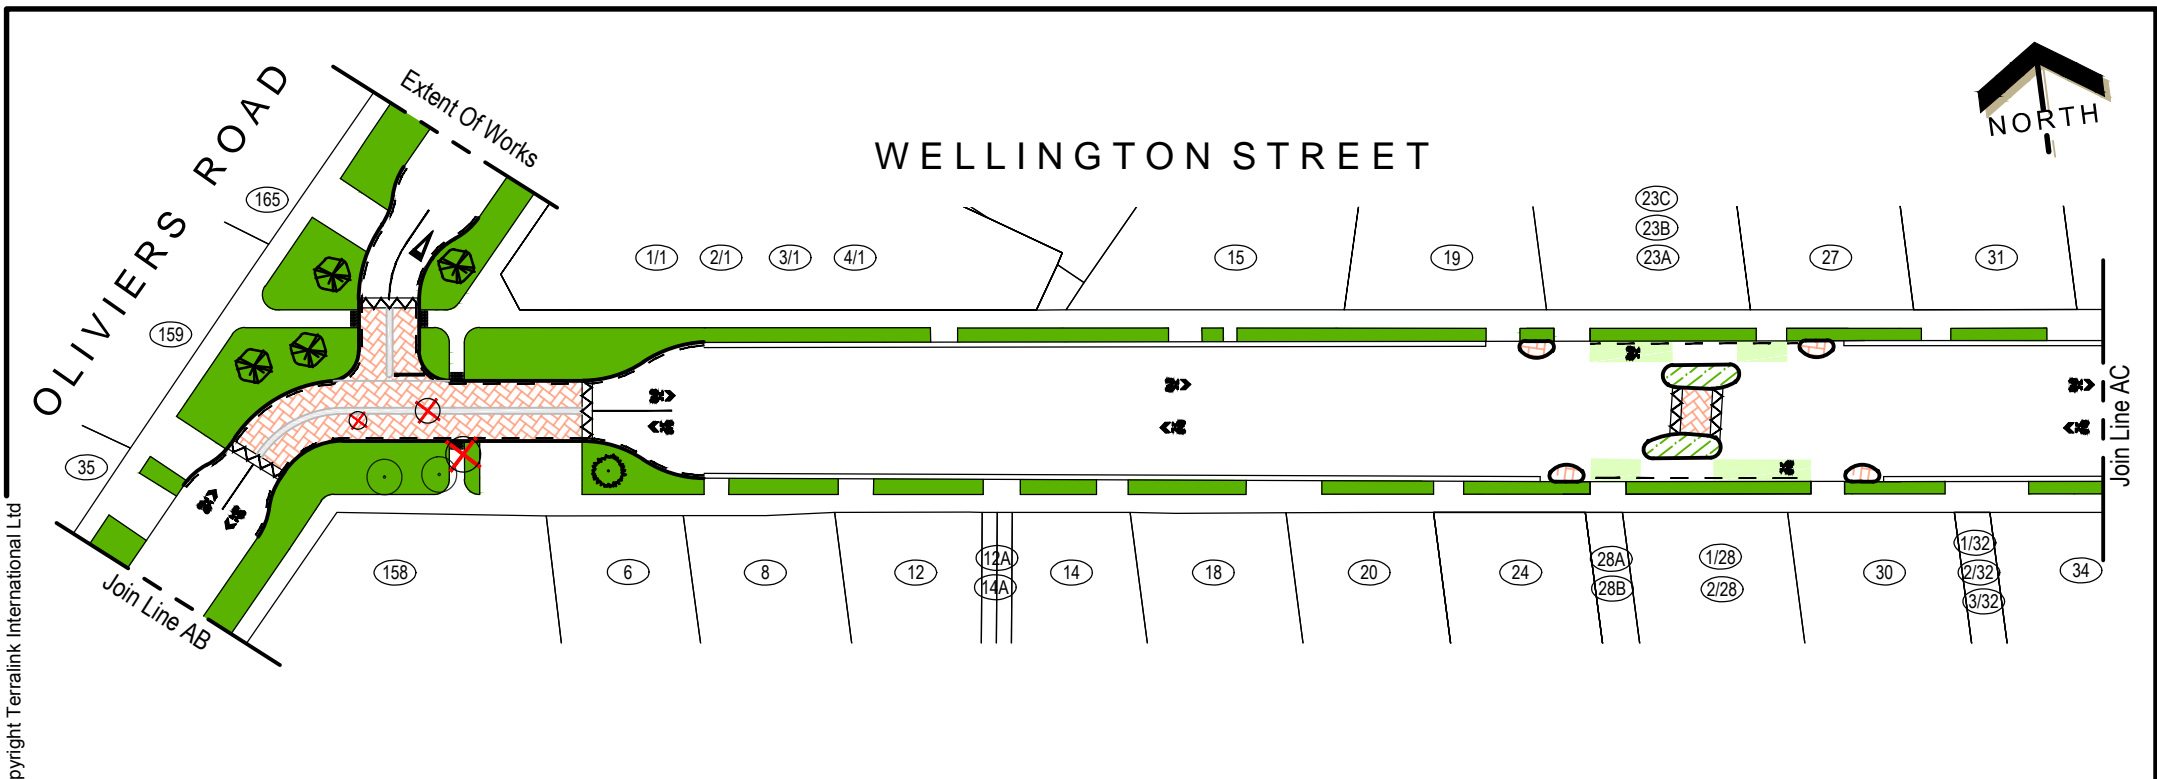


KEY

	Existing Kerb		Existing Tree
	Proposed Kerb		Existing Tree To Be Removed
	No Stopping Line	Proposed Trees:	
	Grass		Fastigate Hornbeam
	Landscape Planting		Trident Maple
	Patterned Surface		Crab Apple



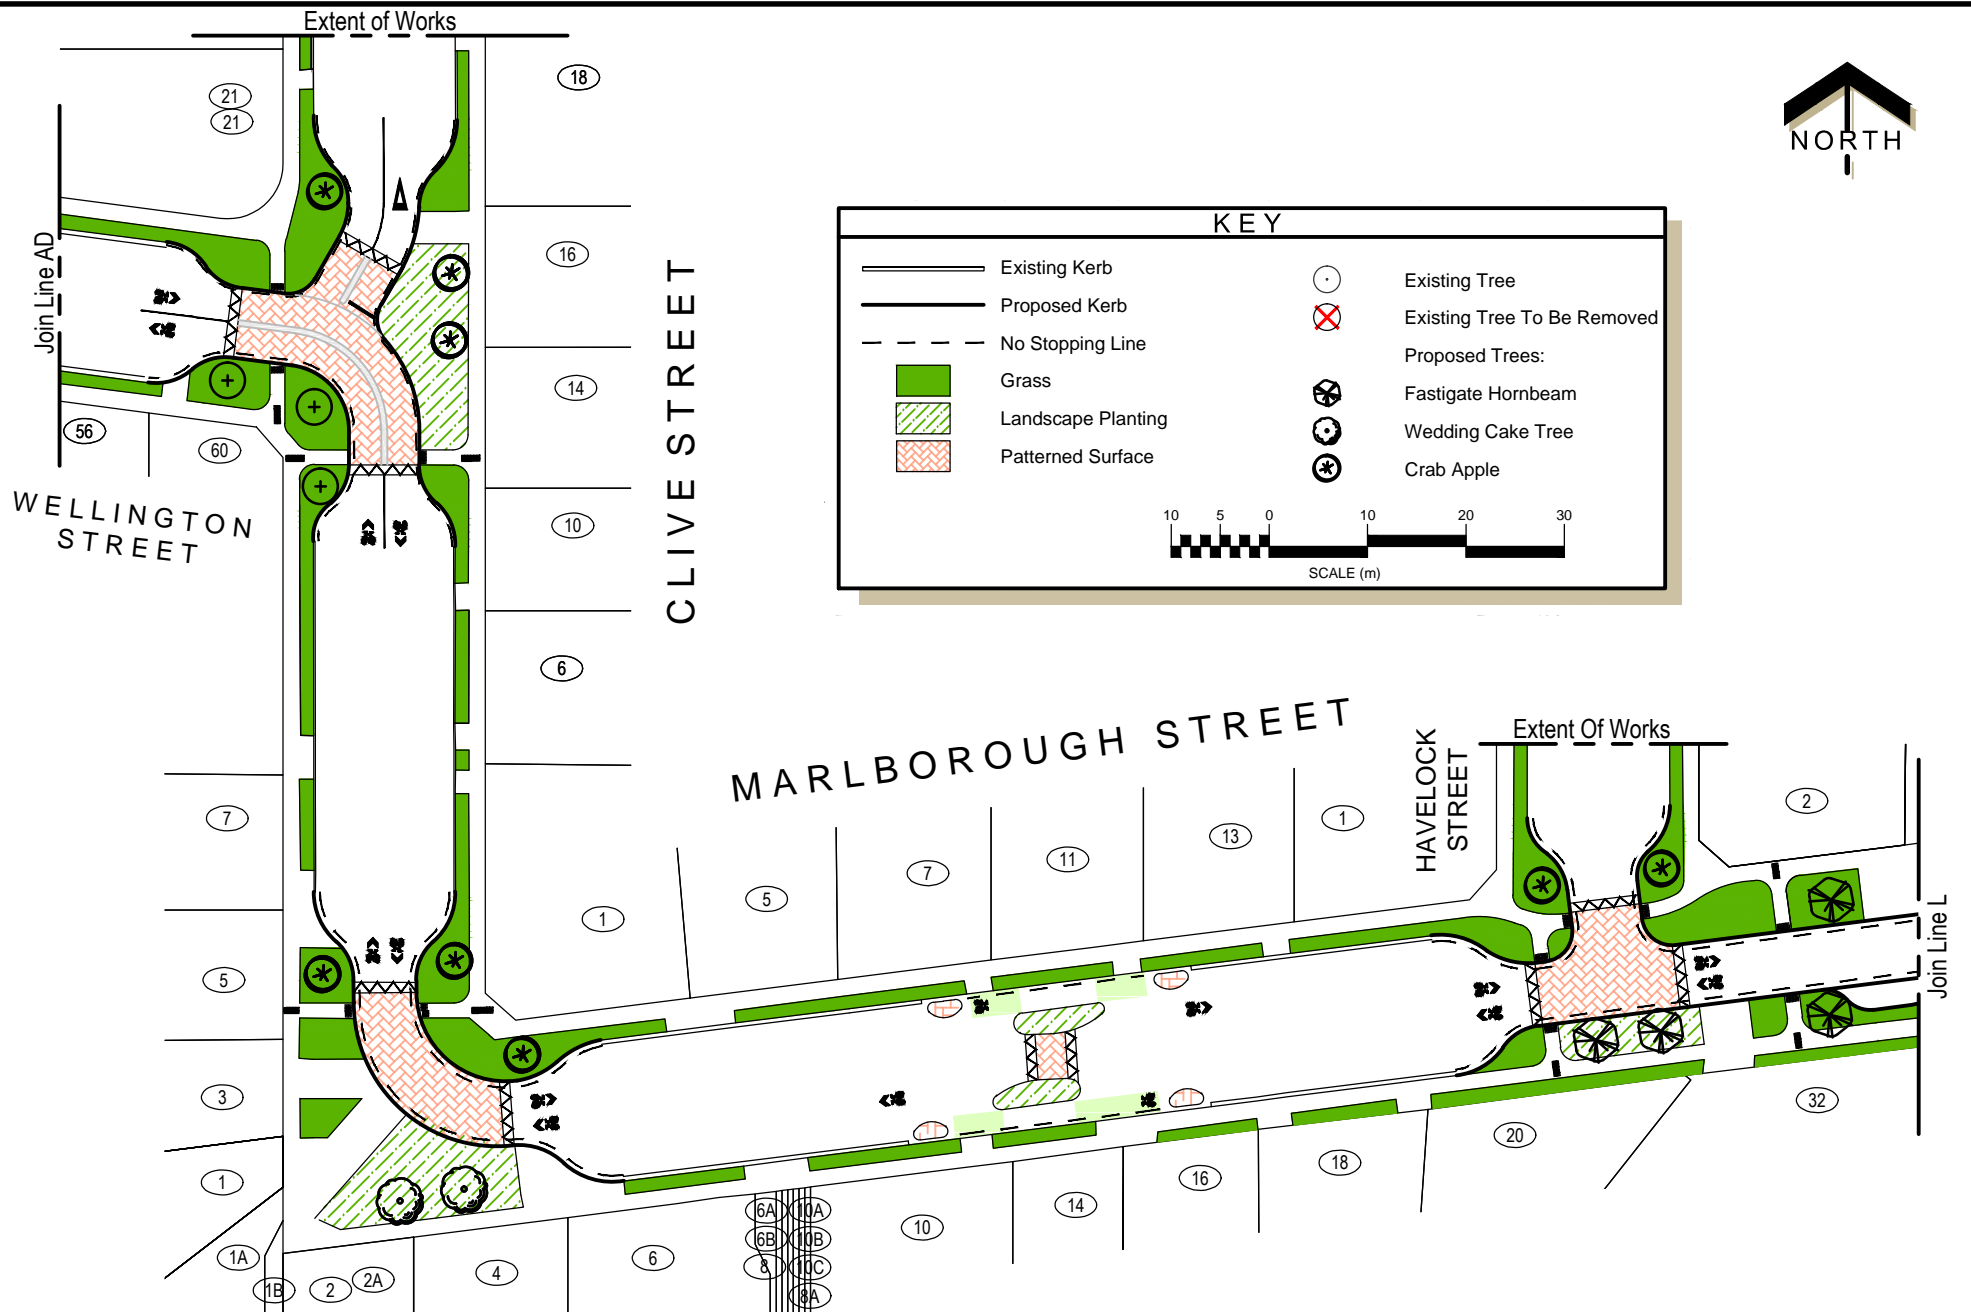

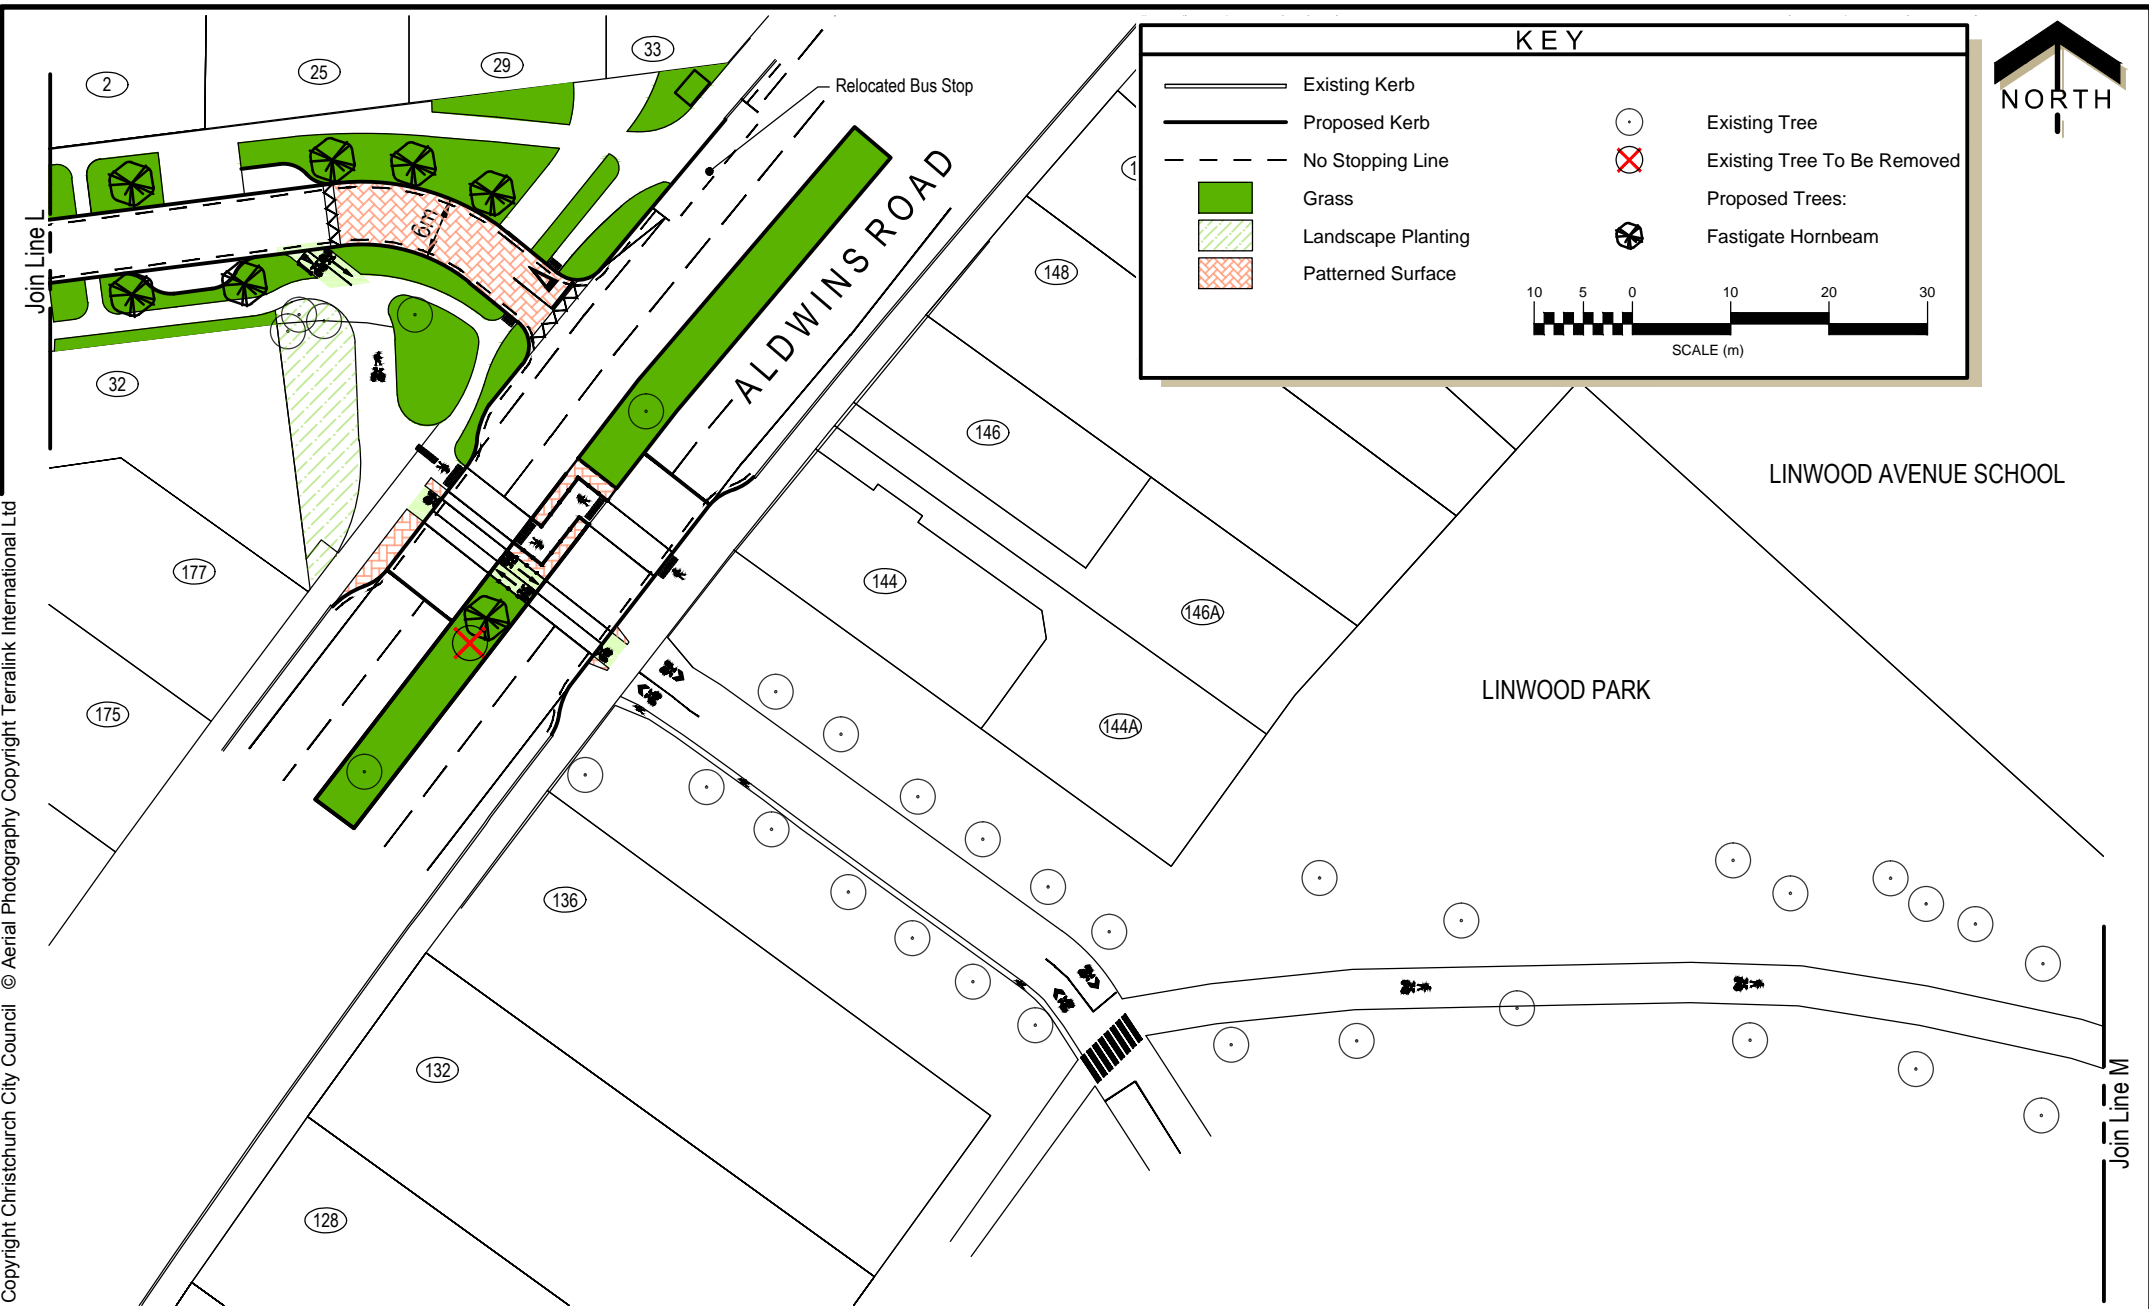
10 5 0 10 20 30
SCALE (m)








KEY

	Existing Kerb		Existing Tree
	No Stopping Line		Existing Tree To Be Removed
	Grass		

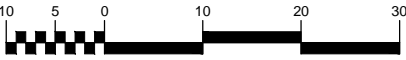

SCALE (m)

Join Line M

LINWOOD AVENUE SCHOOL

LINWOOD PARK

LINWOOD AVENUE
THE STOP

4m

Extent Of Works