



Original size mm

Join Line G

0 10 30 50 100


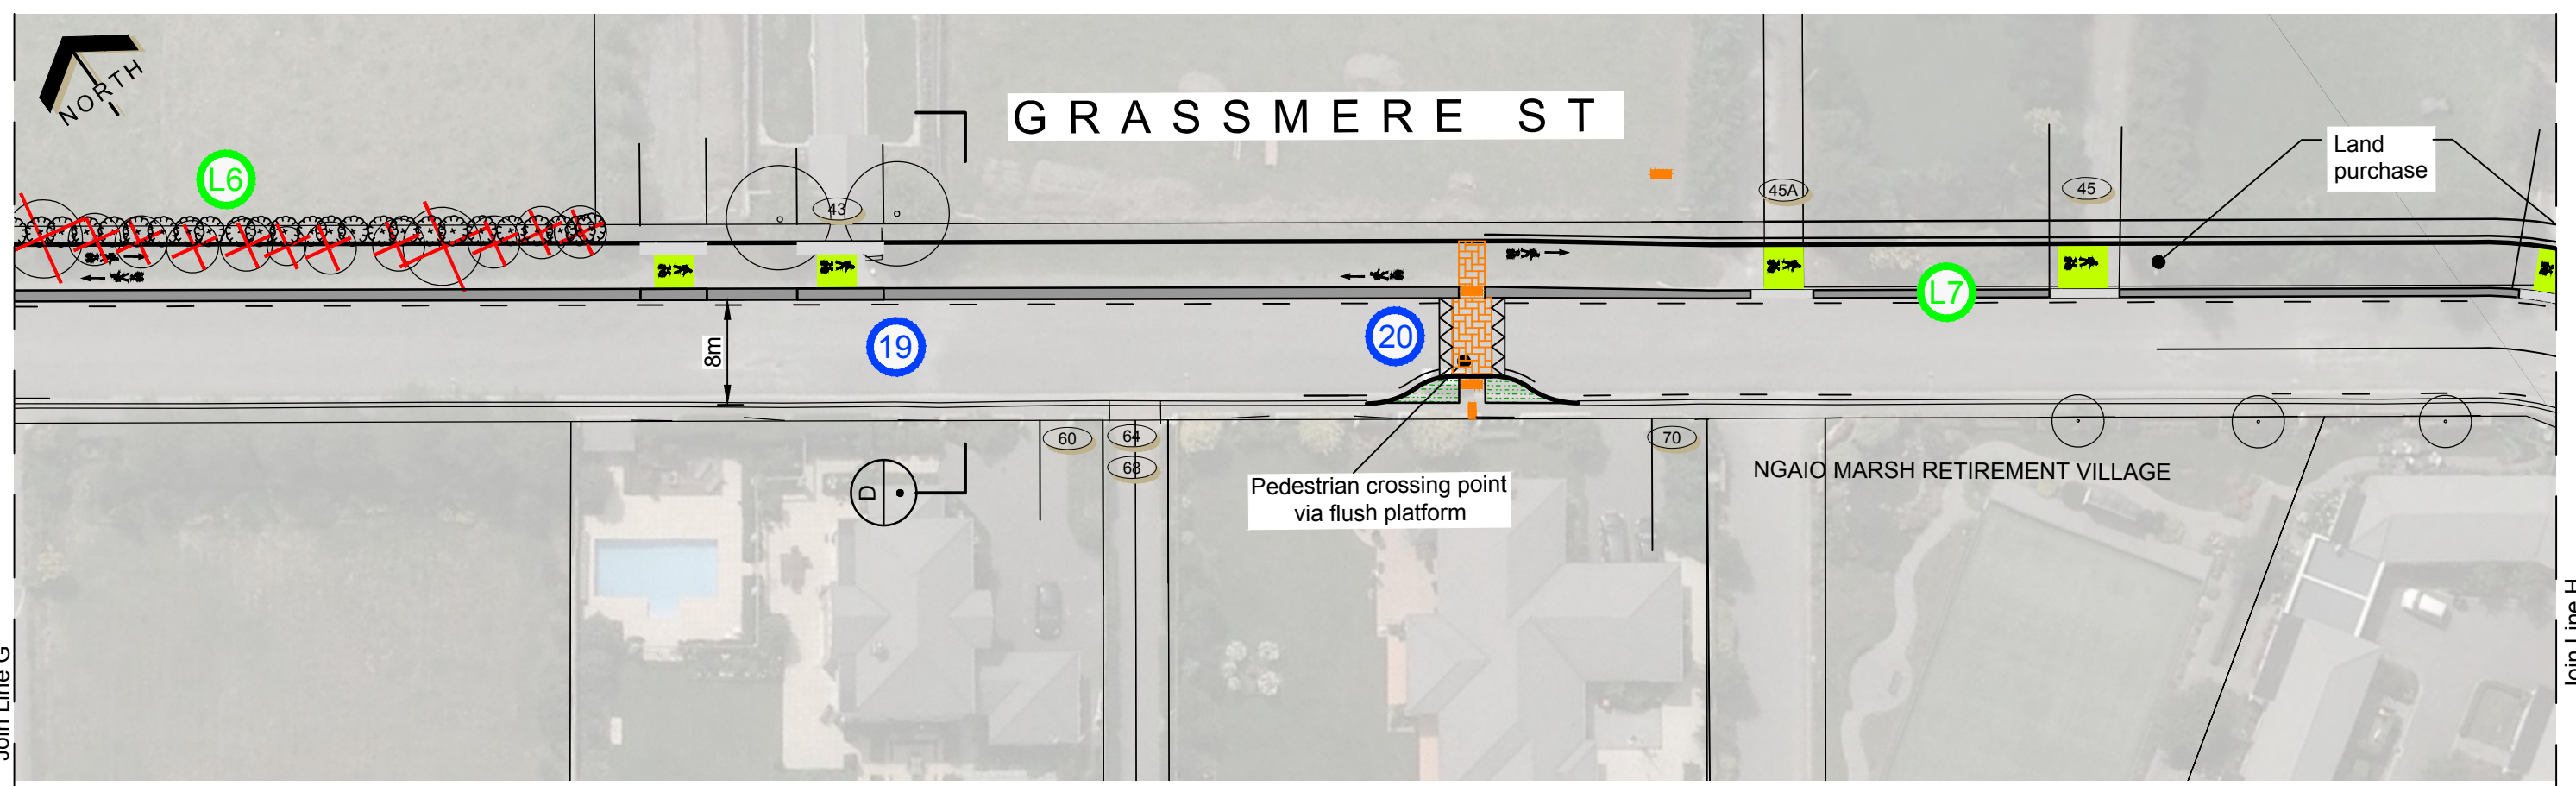


© Copyright Christchurch City Council. © Aerial Photography Copyright Terralink International Ltd

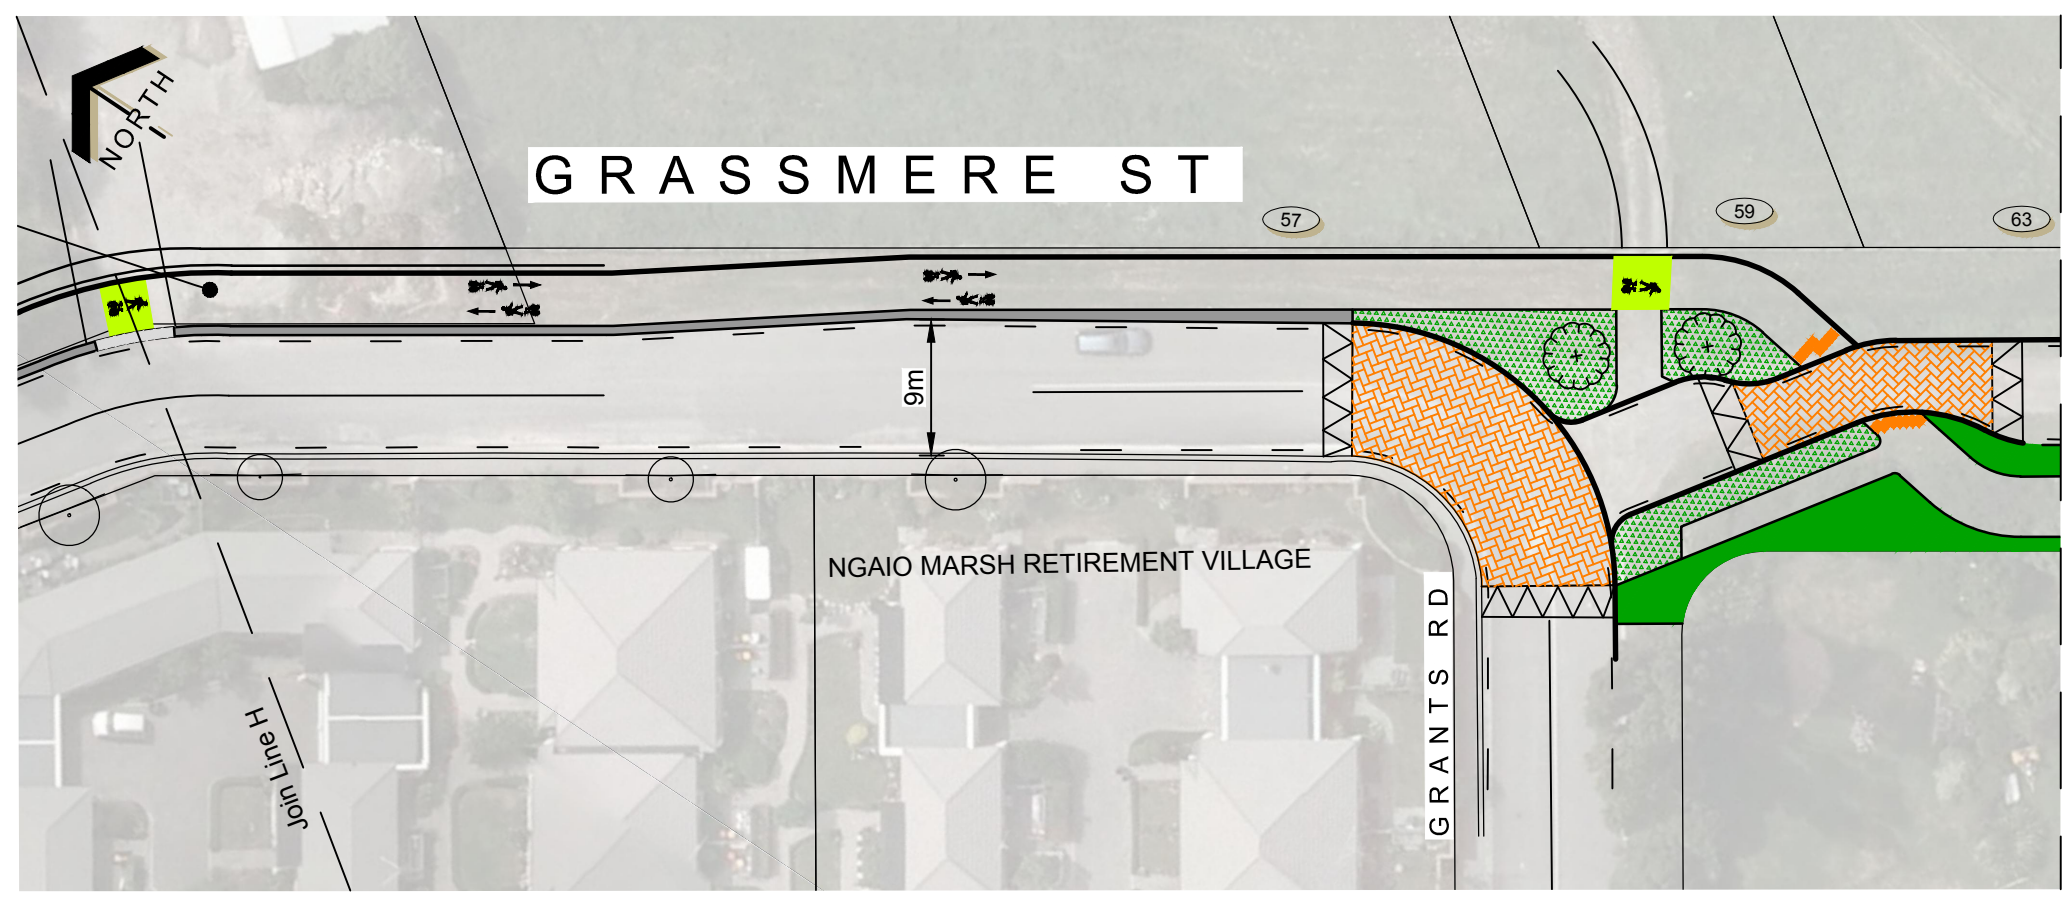

KEY

	Existing Kerb		Landscape Planting
	Proposed Kerb		Low Groundcover Planting
	Cycleway		Existing Tree
	Cycleway Separator		Existing Tree to be Removed
	Cutdown Separator		Proposed Tree
	Shared Path		Tactile Paver
	Grass		No-stopping line
	Patterned Surface		Ramp

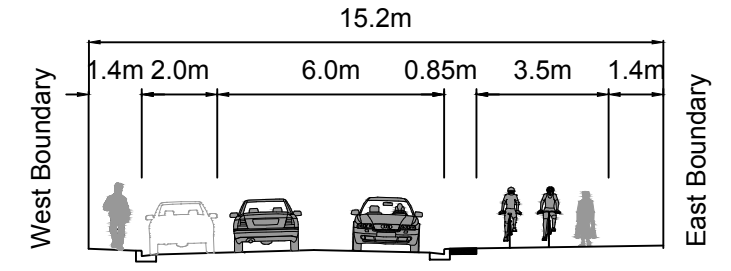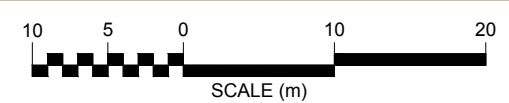

CROSS SECTION (Not To Scale)