



Original size mm
100
50
30
10
0
© Copyright Christchurch City Council © Aerial Photography Copyright Terralink International Ltd

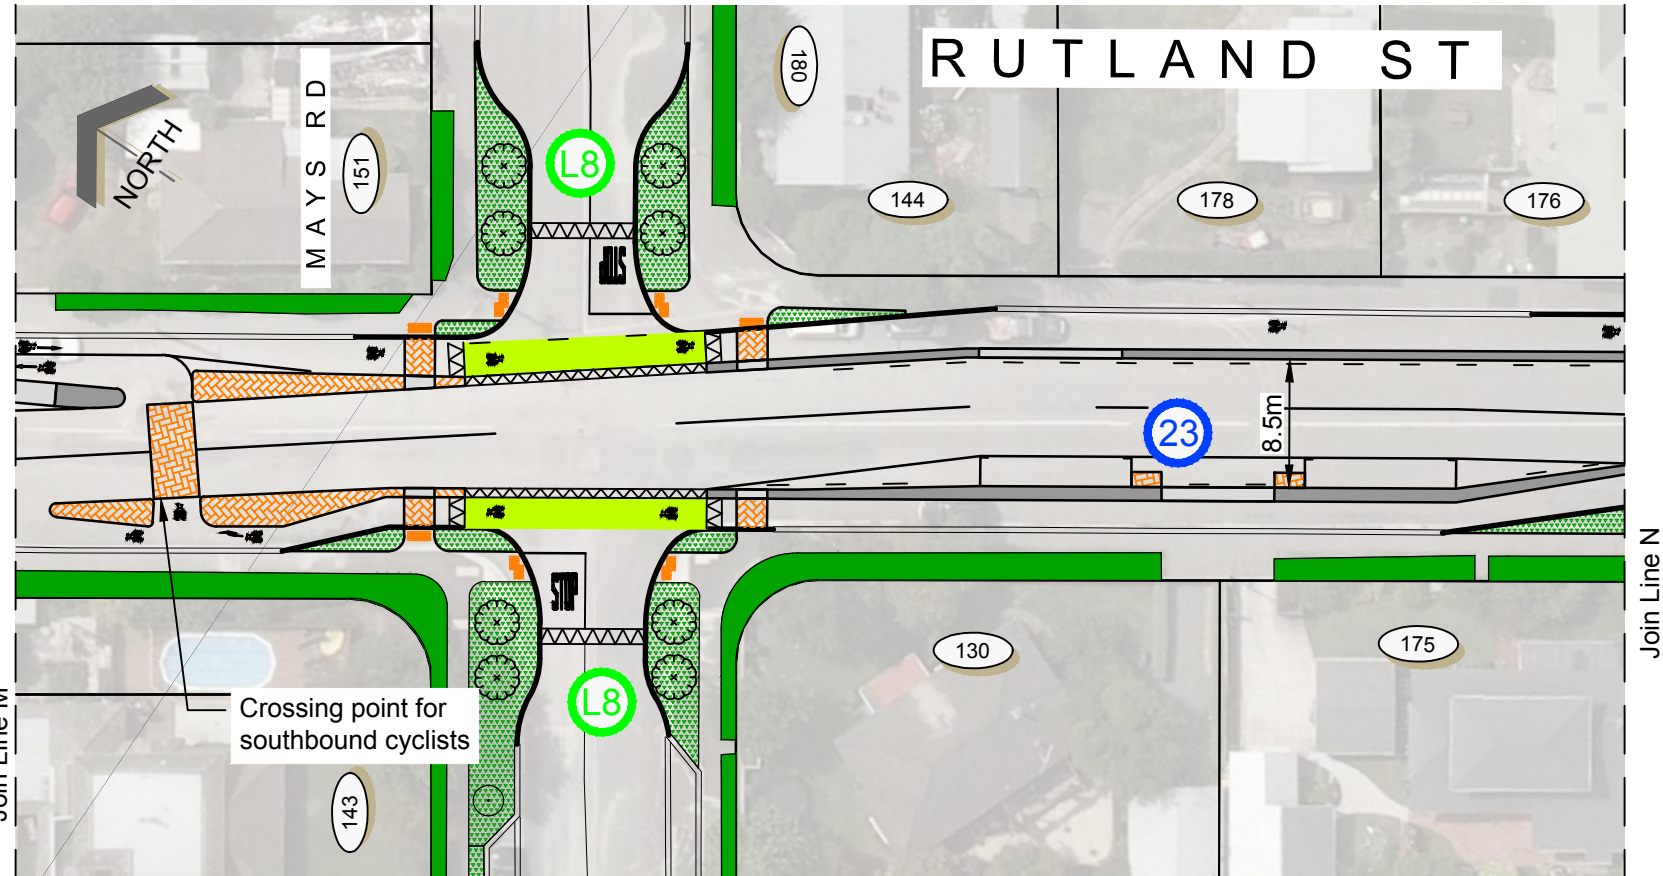

KEY	
	Existing Kerb
	Proposed Kerb
	Cycleway
	Cycleway Separator
	Cutdown Separator
	Shared Path
	Grass
	Patterned Surface
	Landscape Planting
	Low Groundcover Planting
	Existing Tree
	Existing Tree to be Removed
	Proposed Tree
	Tactile Paver
	No-stopping line
	Ramp

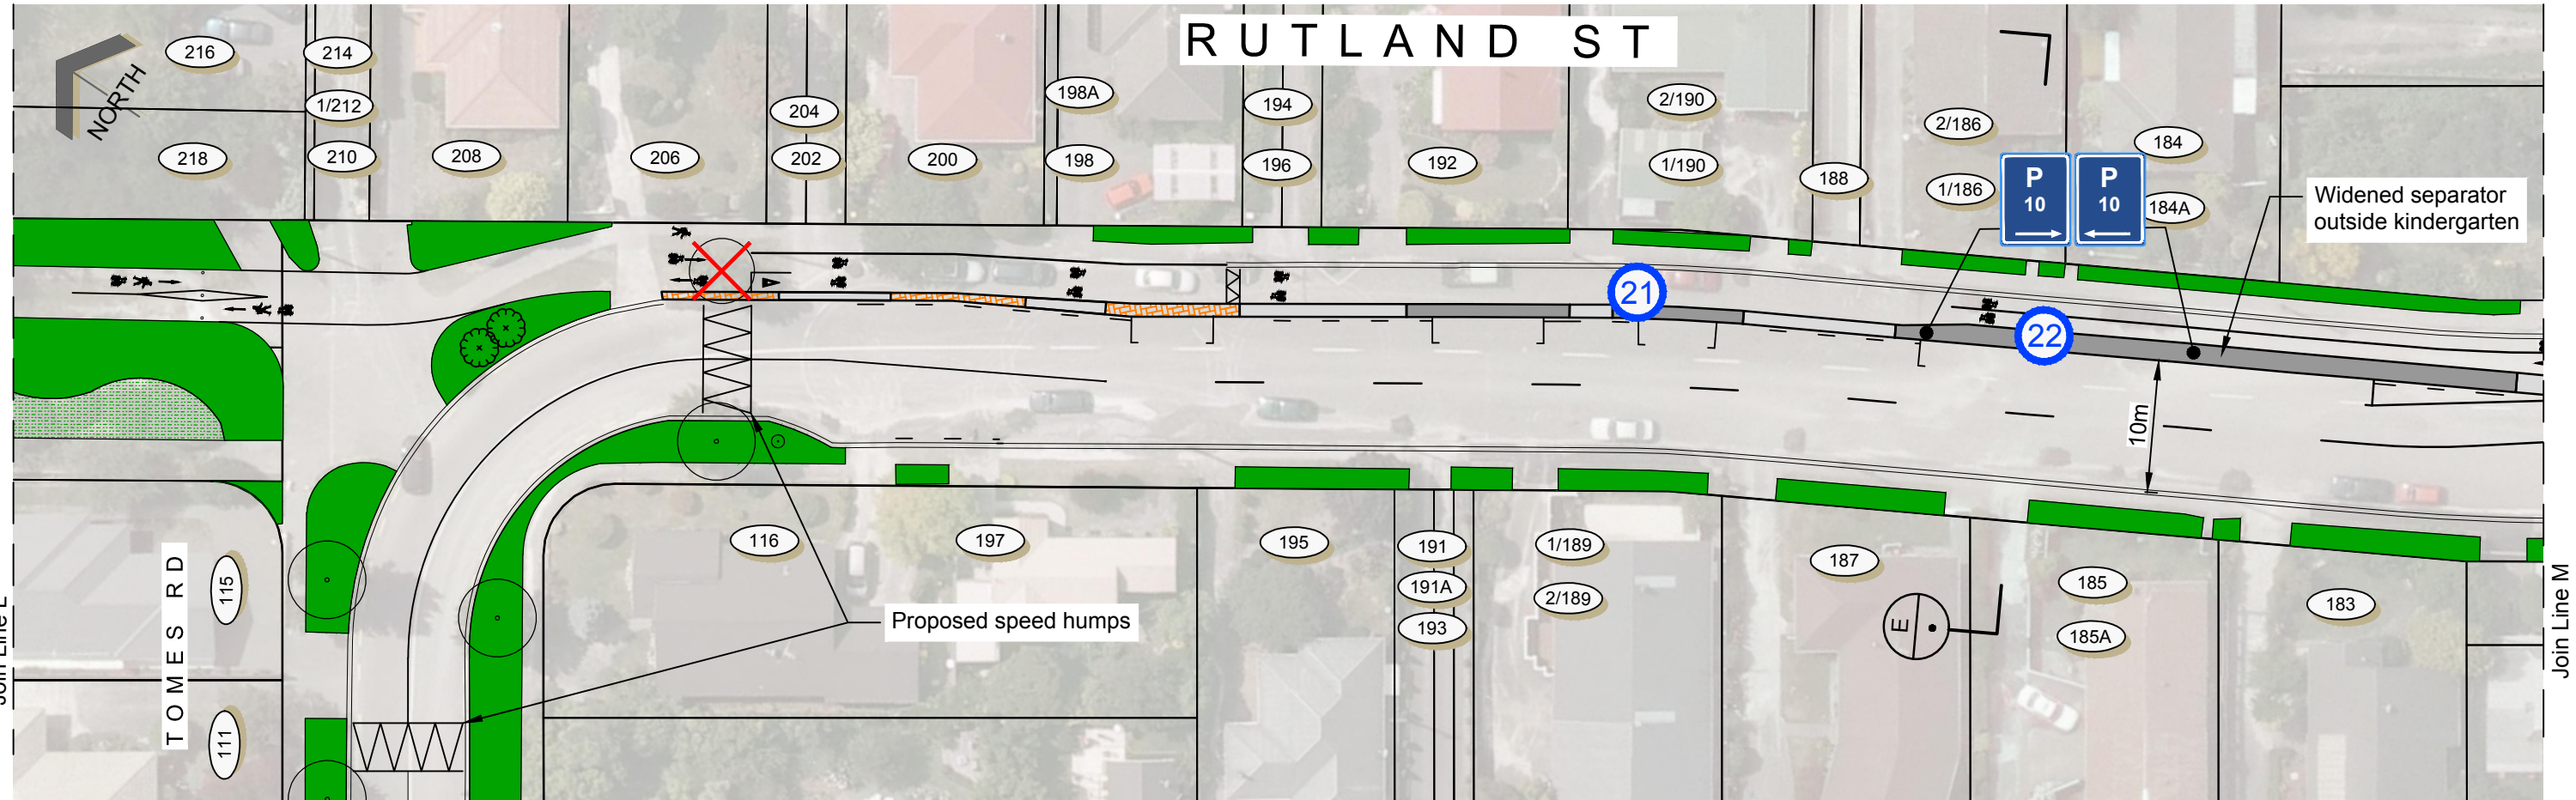