




HEREFORD STREET

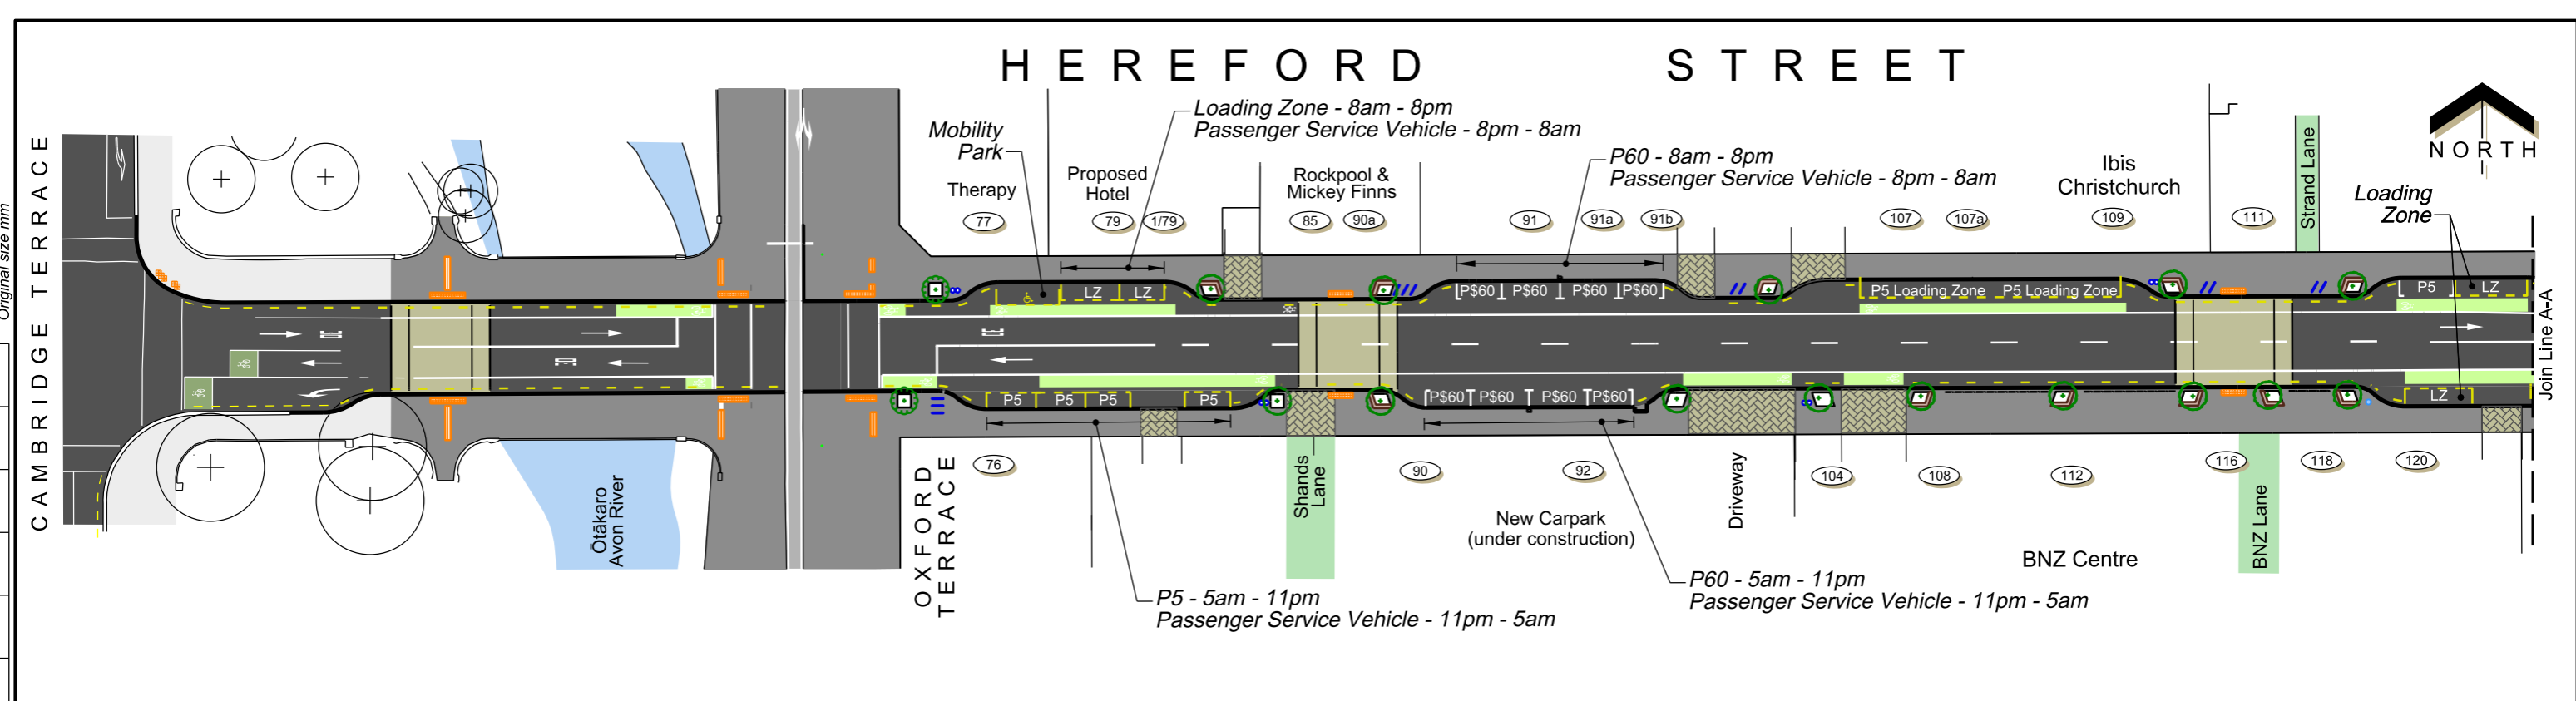

KEY			
	Existing kerb		Existing Tree to be removed
	Proposed kerb		Proposed trees:
	No stopping		Pyrus 'Candelabra' - ornamental callery pear
	Tactile pavers		Tilia platyphyllos - lime tree
	Cycle stands		Laneways
	Rubbish bins		Raised courtesy crossing
	Landscape seating		
	Drinking fountain		
	Outdoor dining		

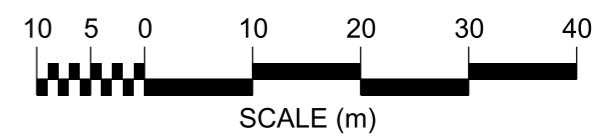

HEREFORD STREET

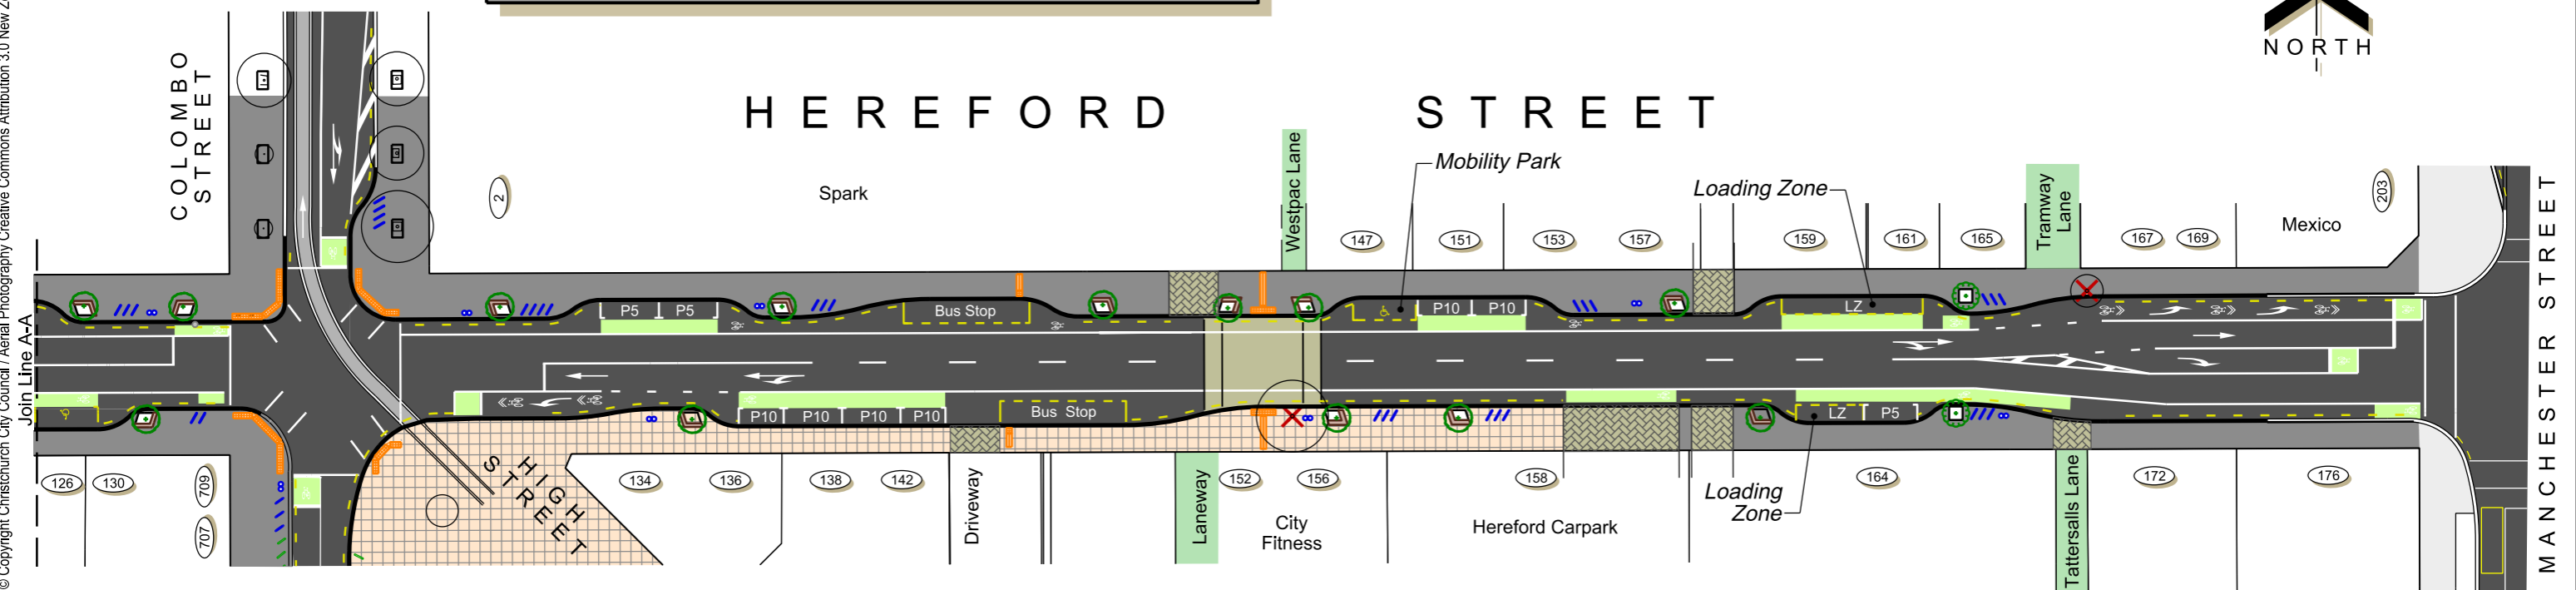

© Copyright Christchurch City Council / Aerial Photography Creative Commons Attribution 3.0 New Zealand License