




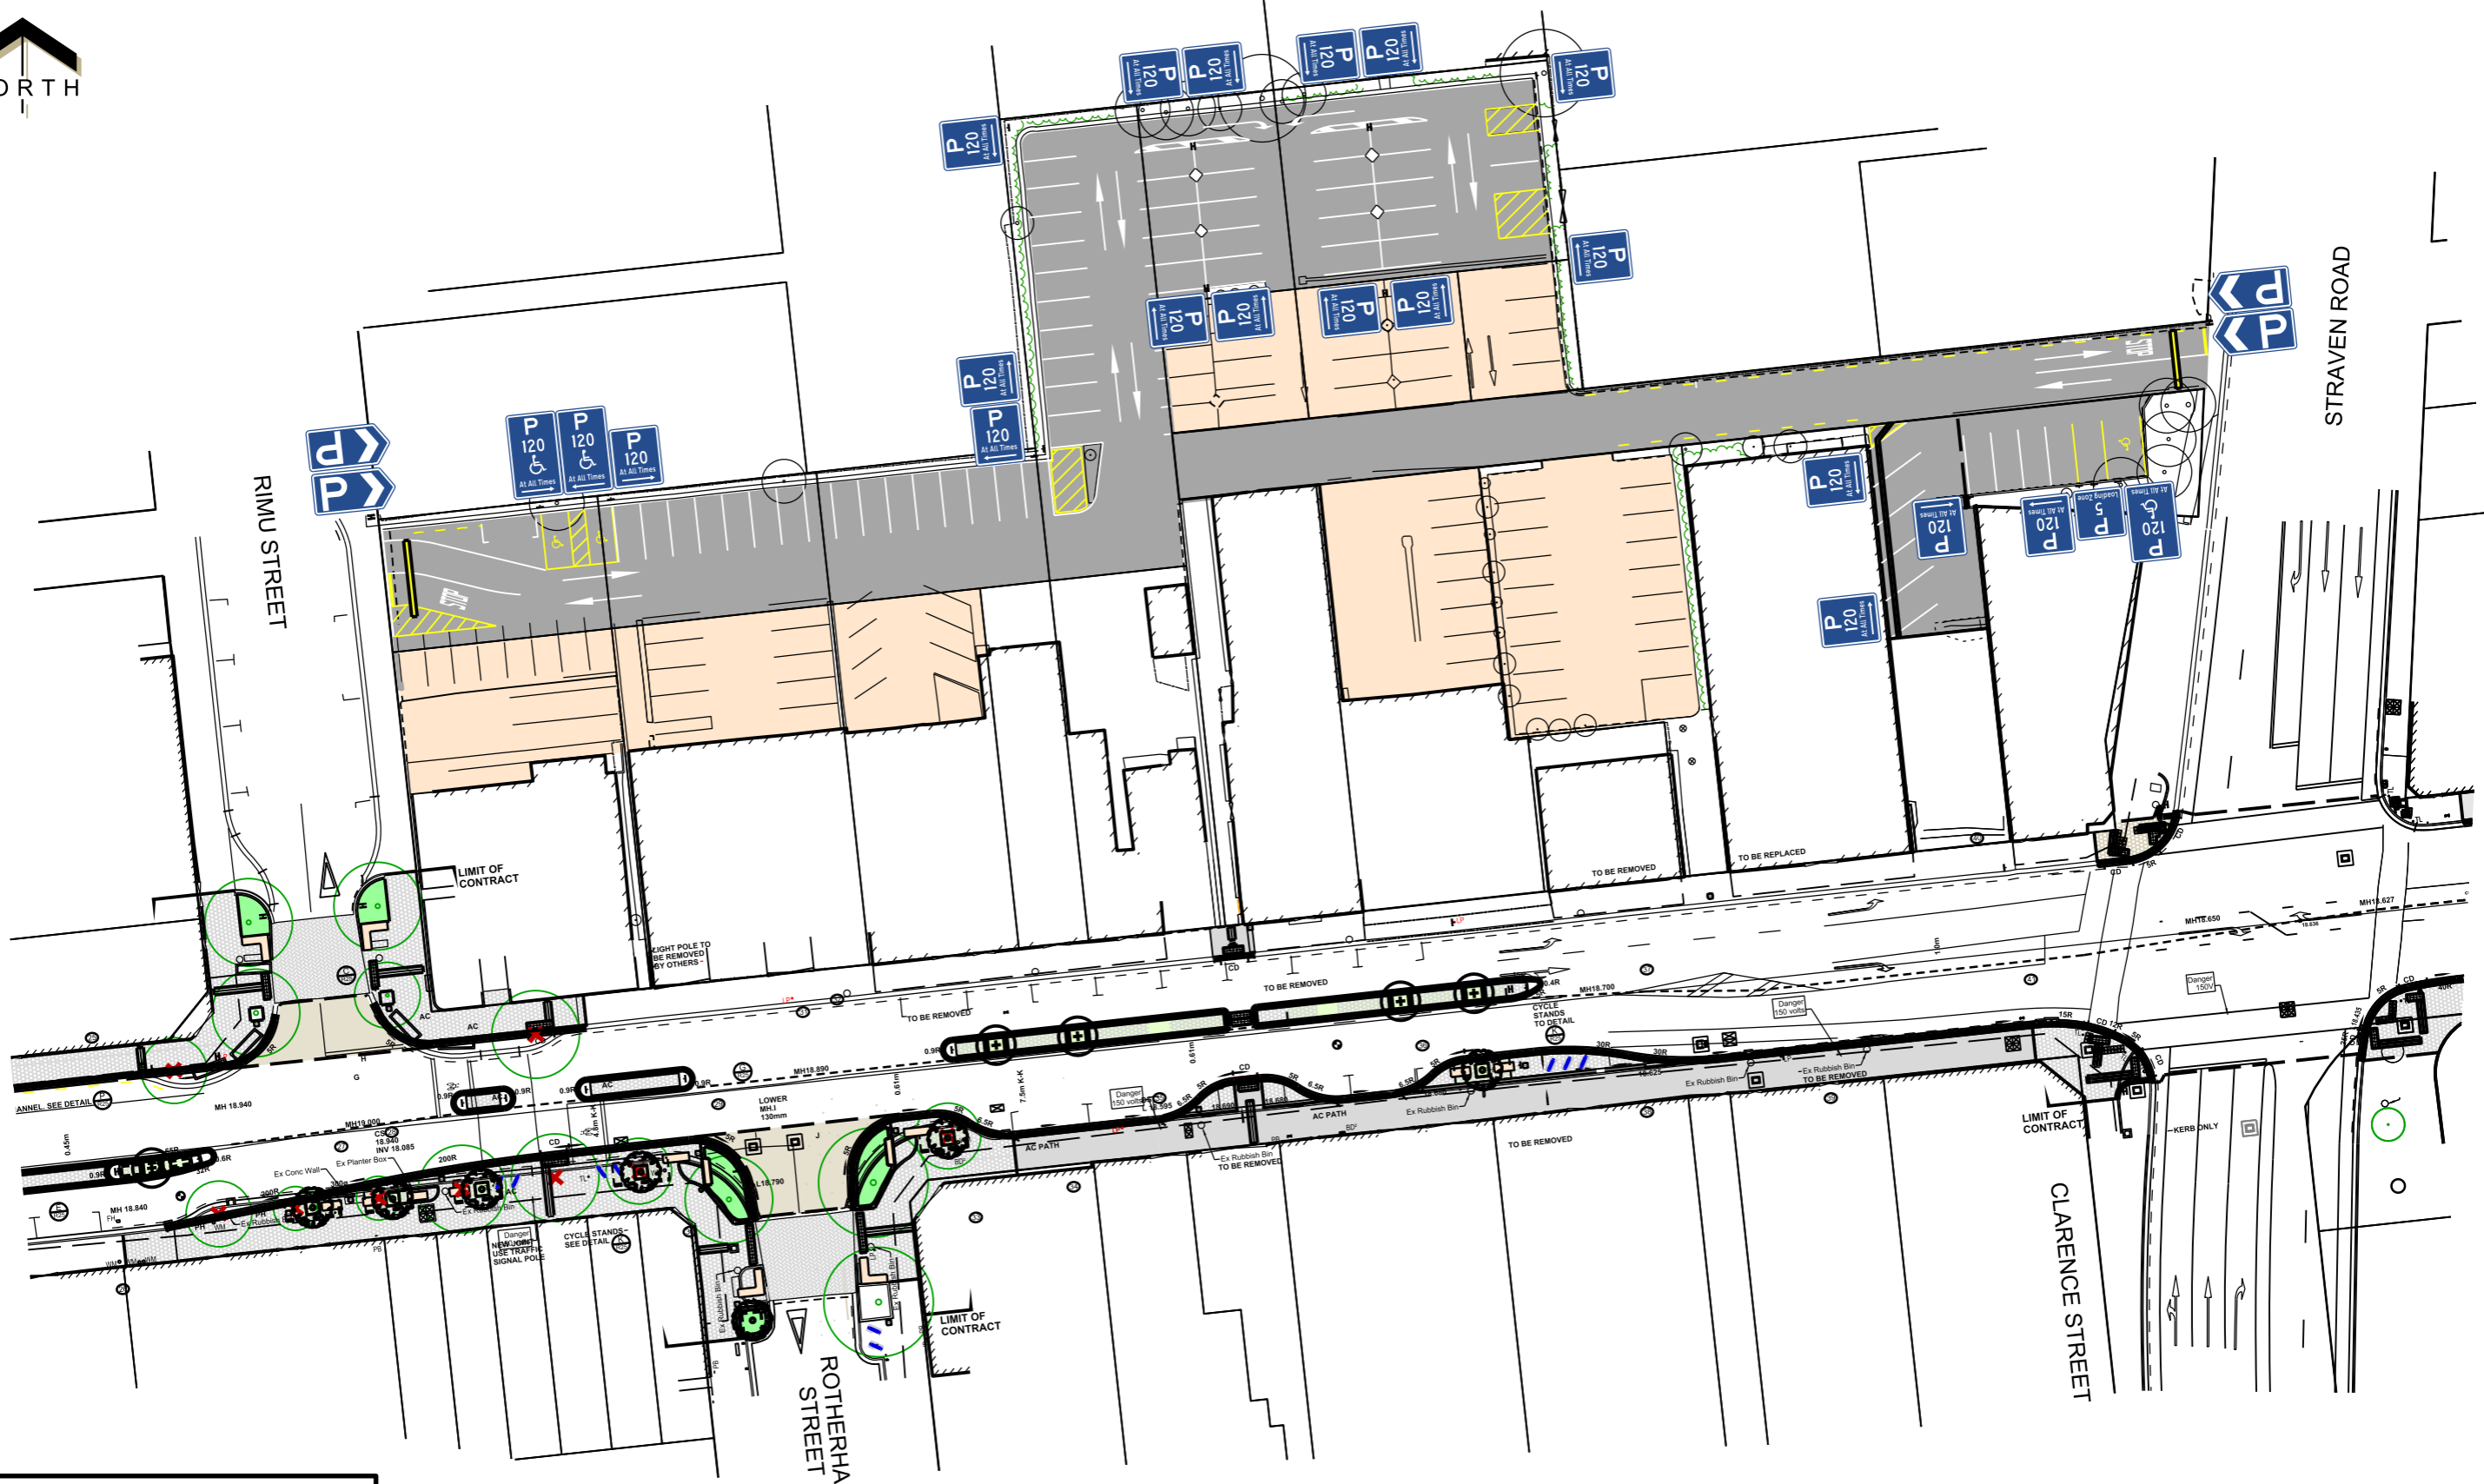


Original size mm
100
50
30
10
0
© Copyright Christchurch City Council / Aerial Photography Creative Commons Attribution 3.0 New Zealand License



KEY

-  Council owned spaces
-  Privately owned spaces

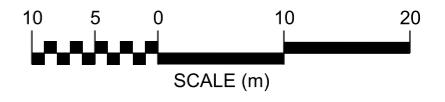

Riccarton Road Upgrade
 Car park between Rimu Street and Straven Road
 For Information

Original Plan Size: A3
 ISSUE. 1 12/02/2019
 TP340205 VMI