

© Copyright Christchurch City Council / Aerial Photography Creative Commons Attribution 3.0 New Zealand License



100 Original size mm

50

30

10


0

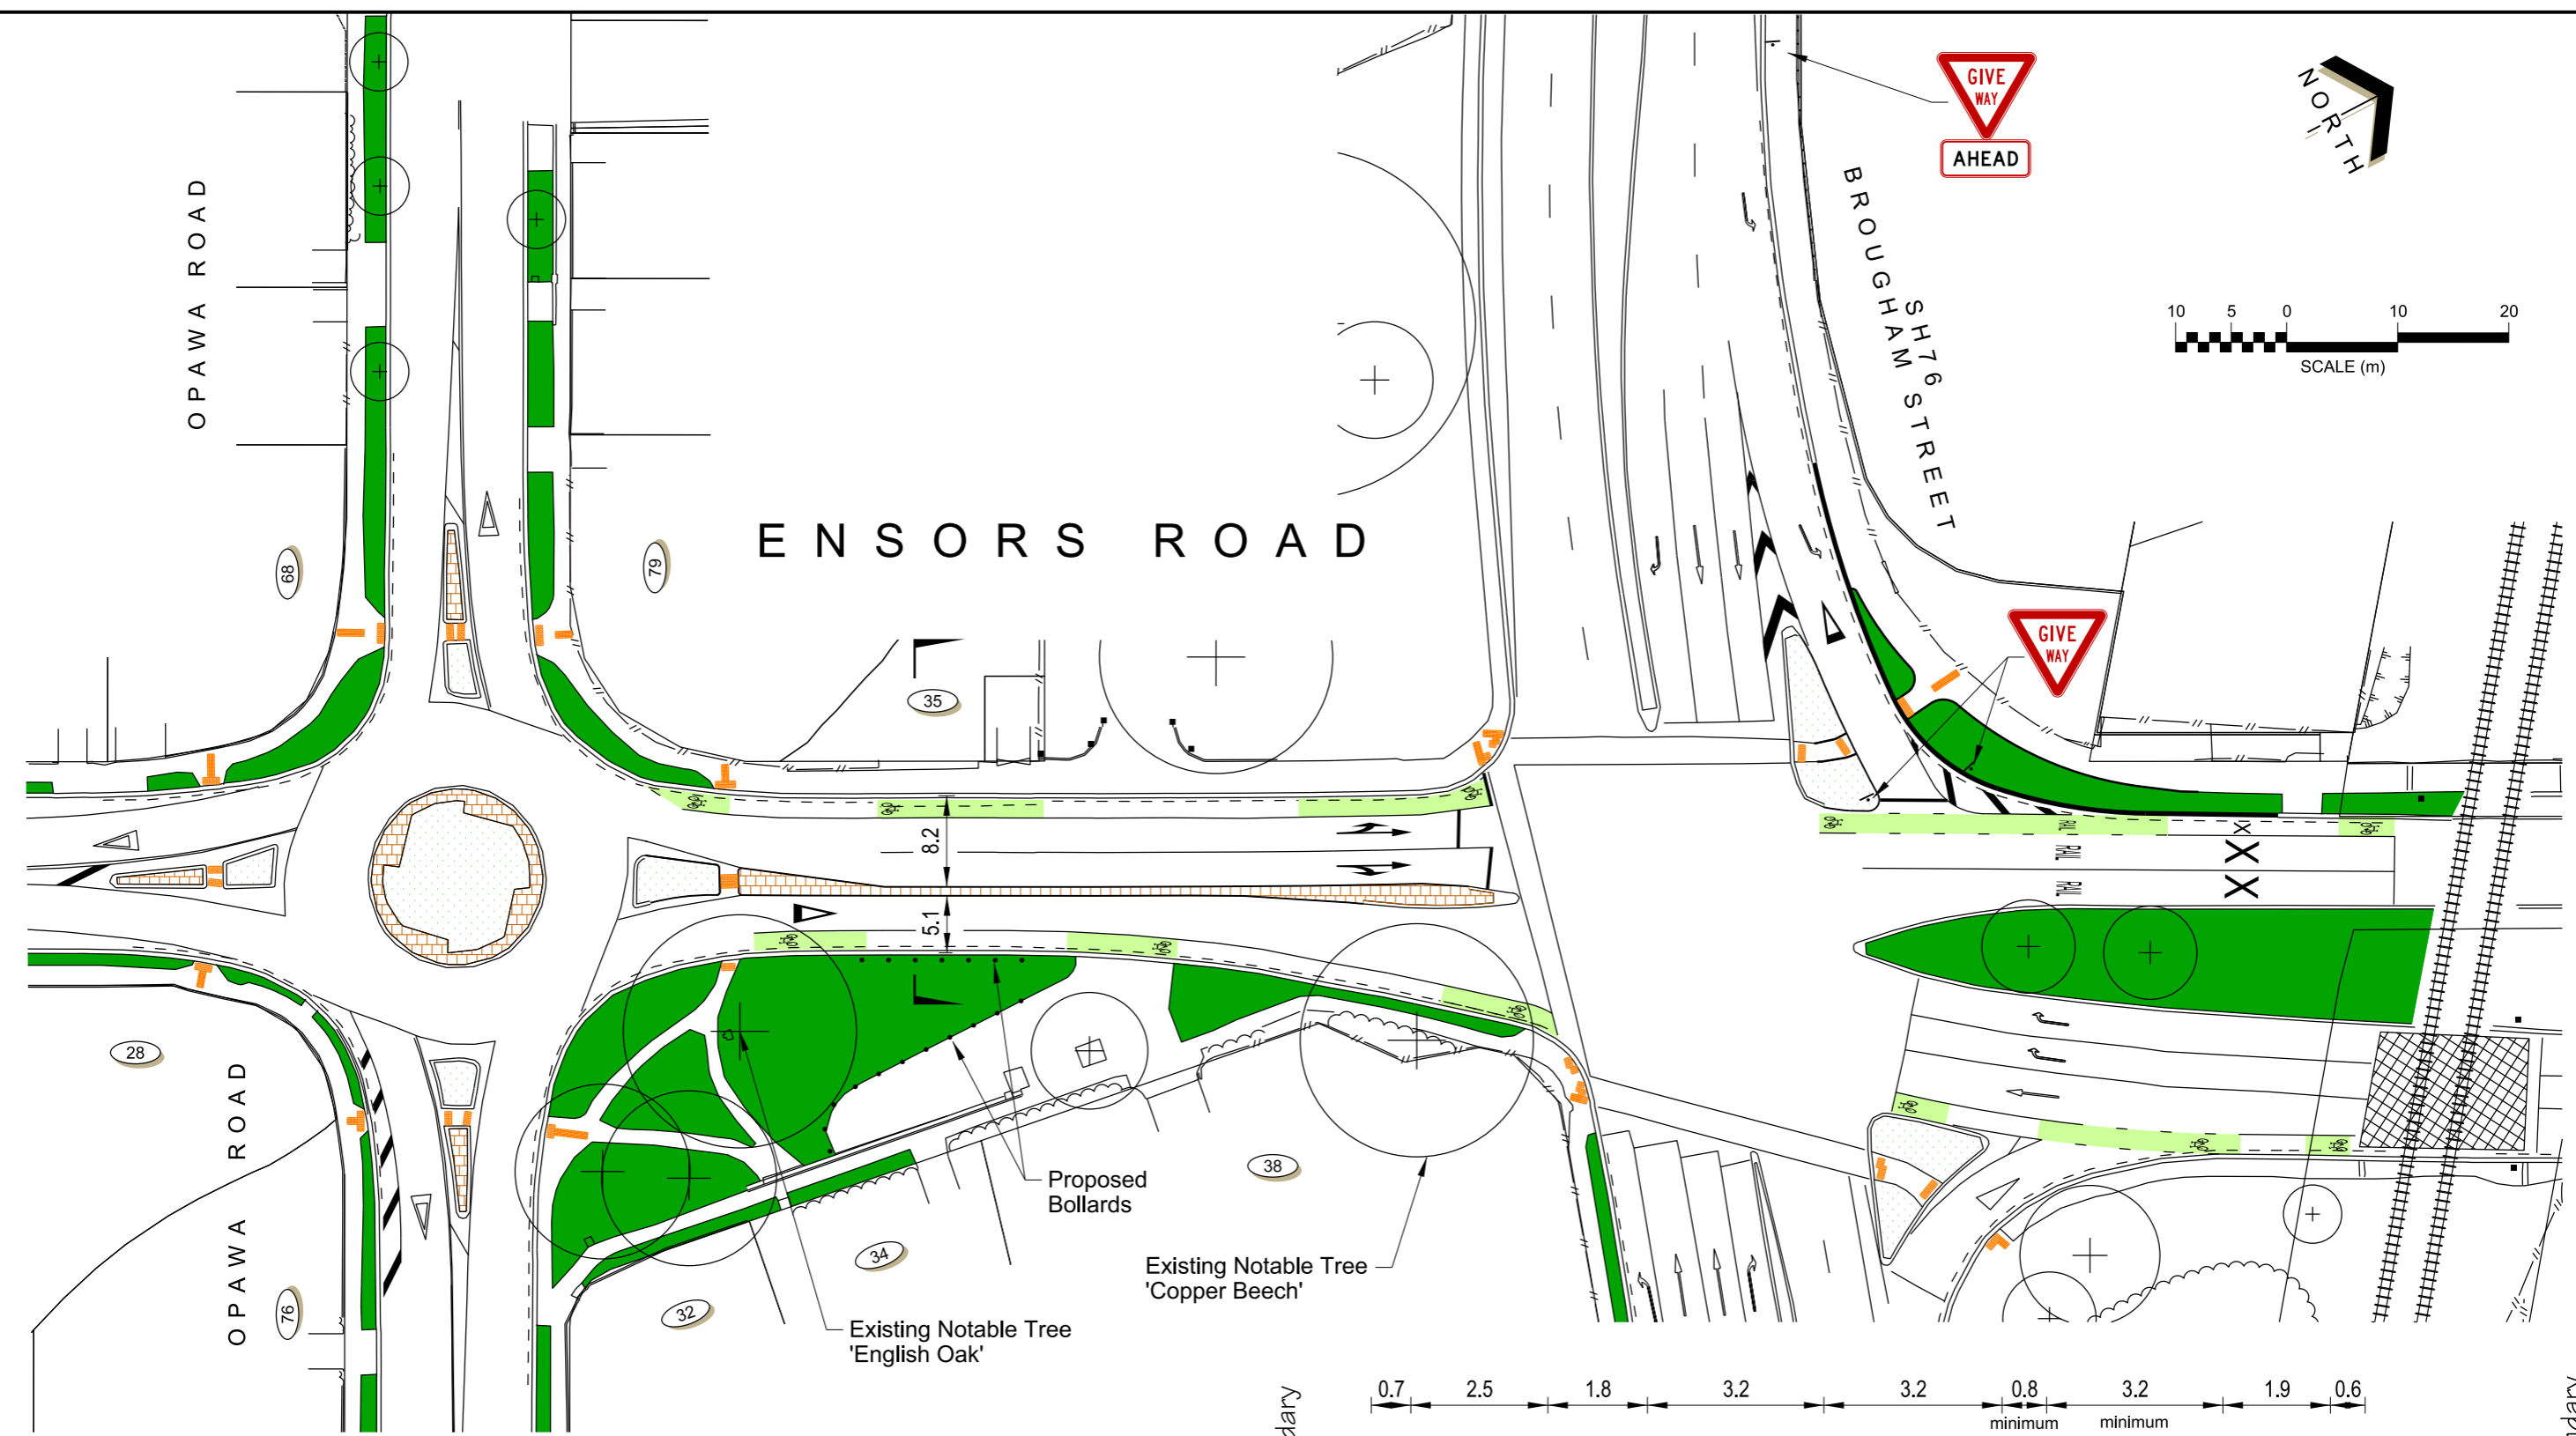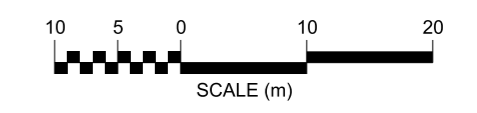


KEY

	Existing Kerb		Grass
	Proposed Kerb		Landscape Planting
	No Stopping		Patterned Surface
	Cycleway		Existing Tree
	Tactile Pavers		Fence
	Sign		

West Boundary

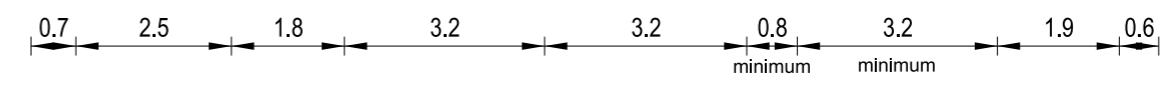

East Boundary

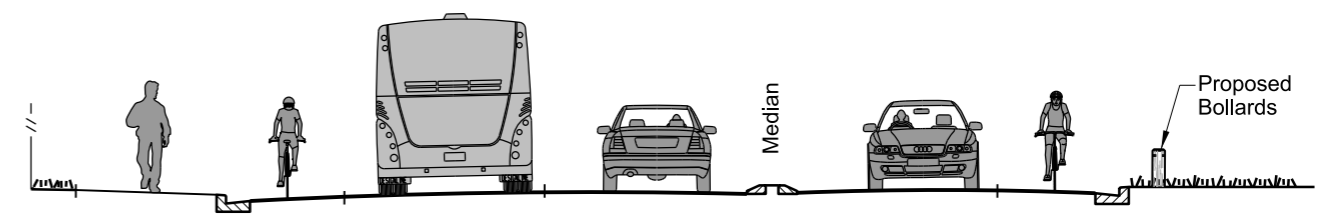

Typical Cross Section
Not to Scale



Ensors Road (Orbiter Public Transport Route)
Public Transport Improvements
For Council Approval

Original Plan Size: A3
ISSUE.2 29/06/2017
TP350501 MJR CP502766