

COLOUR LEGEND:

- MAJOR RETAIL
- RETAIL
- FOOD & BEVERAGE
- SERVICE AREA
- INDICATES SOUTHWEST VILLAGE BOUNDARY



GFA - GROUND LEVEL - STAGE 1		
DESCRIPTION	NO.	GFA
STAGE 1		
AMENITIES	3	90 m ²
FOOD & BEVERAGE	13	1603 m ²
MAJOR RETAIL	1	4223 m ²
RETAIL	40	3946 m ²
GRAND TOTAL		9863 m ²

Client

DANNE MORA HOLDINGS LTD.

Consultants

IGNITE
 Level 1, 50 Victoria Street
 Christchurch 8013
 PO Box 21123, Edgware
 Christchurch 8143
 t +64 3 903 2740
 e office@ignitearchitects.com
 w www.ignitearchitects.com



Rev	Description	By	Date
A	FOR INFORMATION	IA	18.06.19
B	FOR INFORMATION	IA	01.07.19
C	FOR INFORMATION	IA	04.07.19
D	PARKING UPDATE		05.09.19

IGNITE

RESOURCE CONSENT



Drawing Title
STAGE 1 - GROUND FLOOR

PROJECT NAME
 HALSWELL KEY ACTIVITY CENTRE

CNR, HALSWELL, HENDERSONS & SPARKS ROADS

Project Number.
1414-001

Original Size. Scale
 A1 As indicated


Drawing Number. Revision
A1220 **D**

THE SITE MASTERPLAN

INCLUDING DEVELOPMENT STAGING

Split of stages is proposed only.

Only stage 1 is consented - stages 2 to 4 illustrated for context only and are not yet consented and may be subject to change

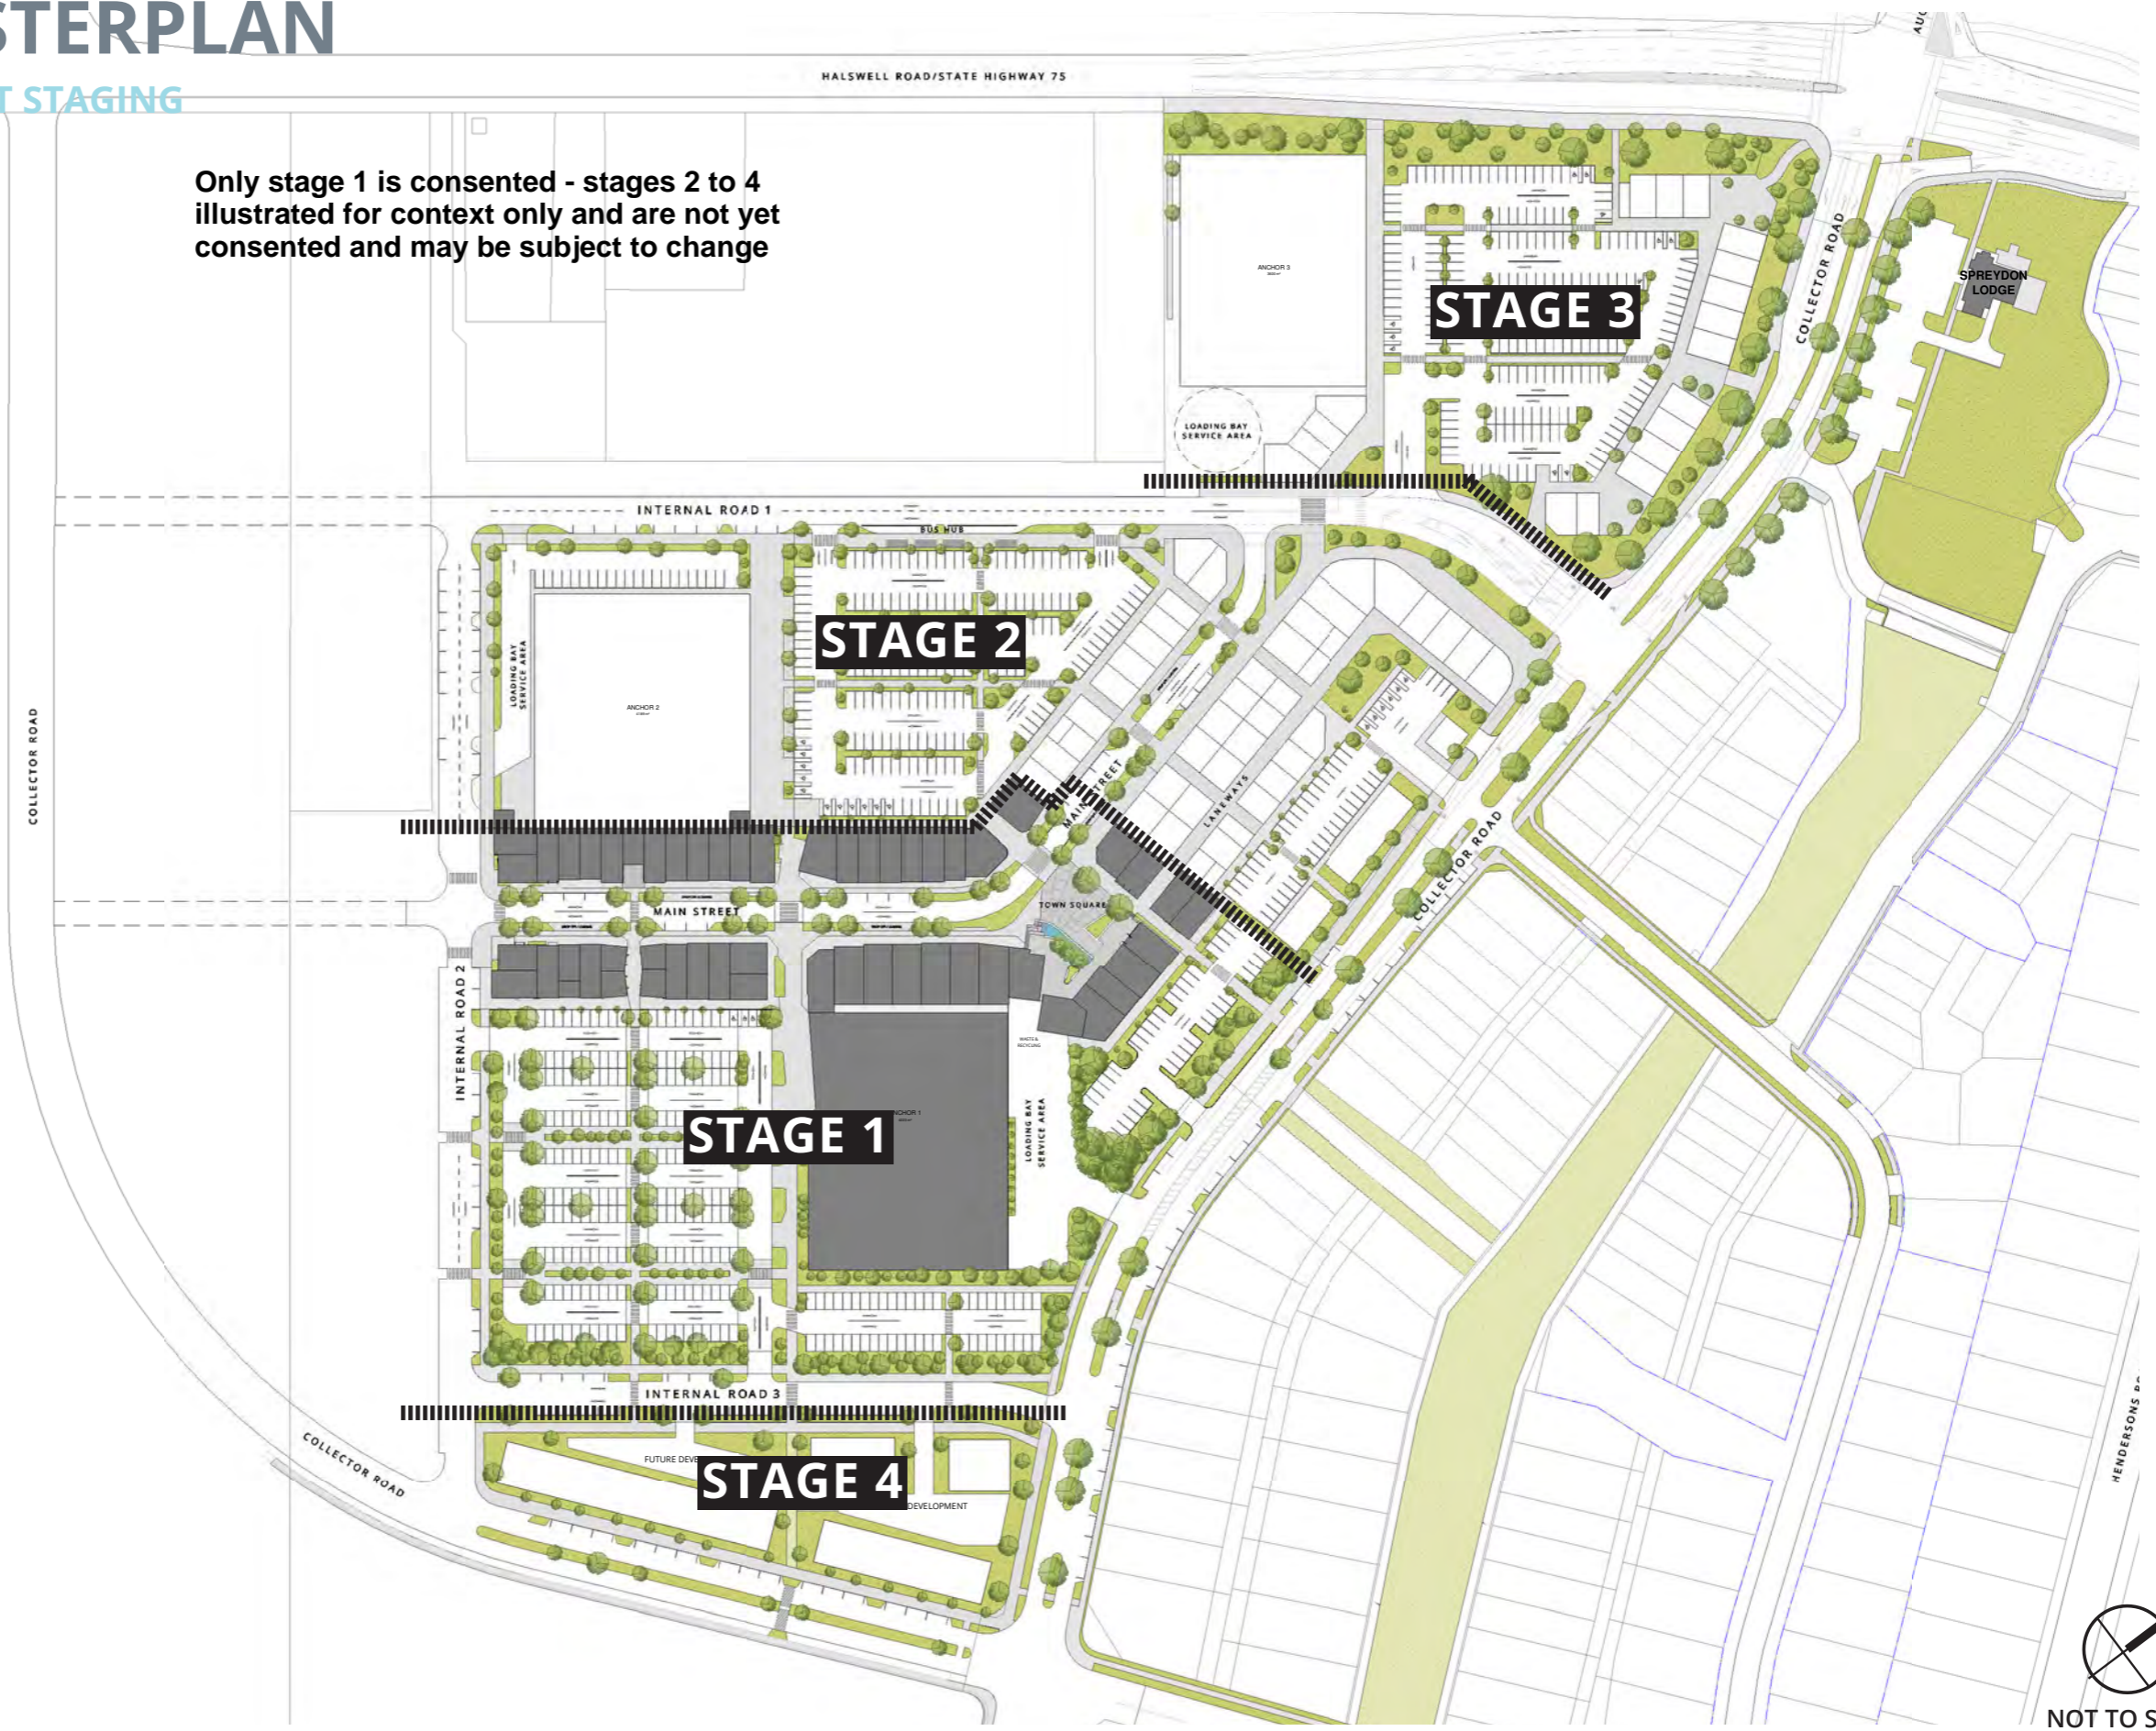

LEGEND

Proposed Stage Boundary

